


Disclaimer:

This drawing is the property of Hosker Moore Kent Mella Limited. Copyright is reserved by them and the drawing is issued on the condition that it is not copied, reproduced or disclosed to any unauthorized person, wholly or in part, without the written consent of Hosker Moore Kent Mella Limited. Do not scale from this drawing. All dimensions to be verified prior to manufacture and construction. Any discrepancies to be reported immediately.

FOR PLANNING

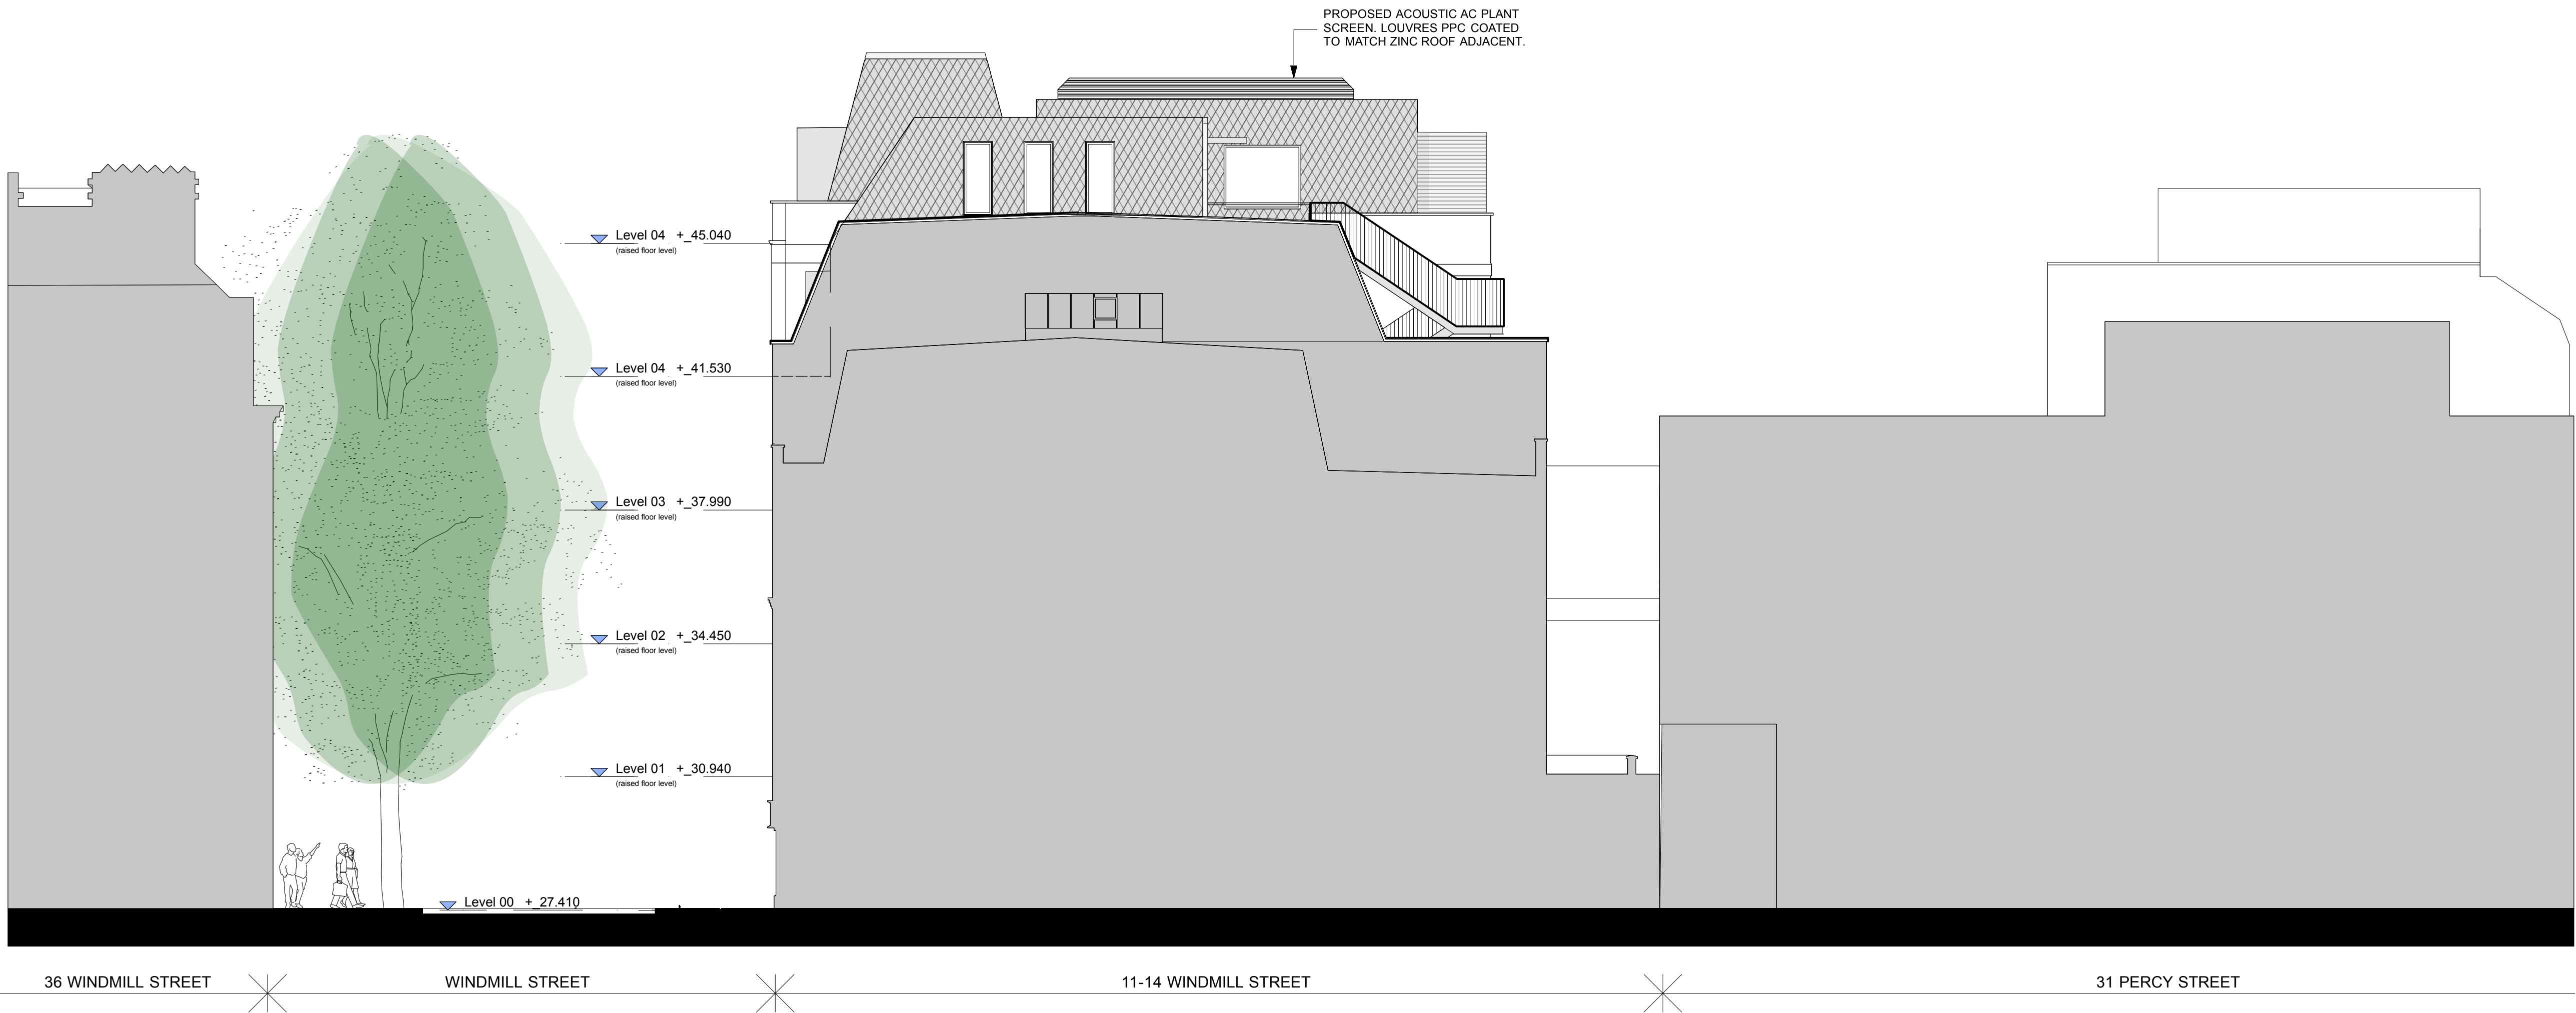

B	31.01.2014	Issued to Planning	C
A	20.01.2014	Construction Issue	C
-	20.01.2014	Issued to Planning Consultant	T
Rev	Date	Description	Code
Revisions: Issue Codes: P = Preliminary, T = Tender, C = Construction.			

A WEST ELEVATION
SCALE 1: 100

HMKM

14-16 Great Pulteney Street
London W1F 9ND
T : + 44 (0) 20 7494 4949
F : + 44 (0) 20 7494 4950
W : www.hmkm.com

Client: The Mill	
Project: Windmill Street, London	Project ref No: MF/619
Dwg Title: West Elevation - Proposed rooftop plant.	Dwg N°: 282
Dwg Series: General Arrangement Series	Dwg. Series: 200
Scale: 1:100 @ A1	Revision: B
Drawn By: PM	Checked By: SS
Date: 20.01.2014	
- A1	

©HMKM 2014 All rights reserved