



FRONT ELEVATION




SECTION F-F


Planting bed against boundary wall

Concealed frame window flush to facade

New stair to house

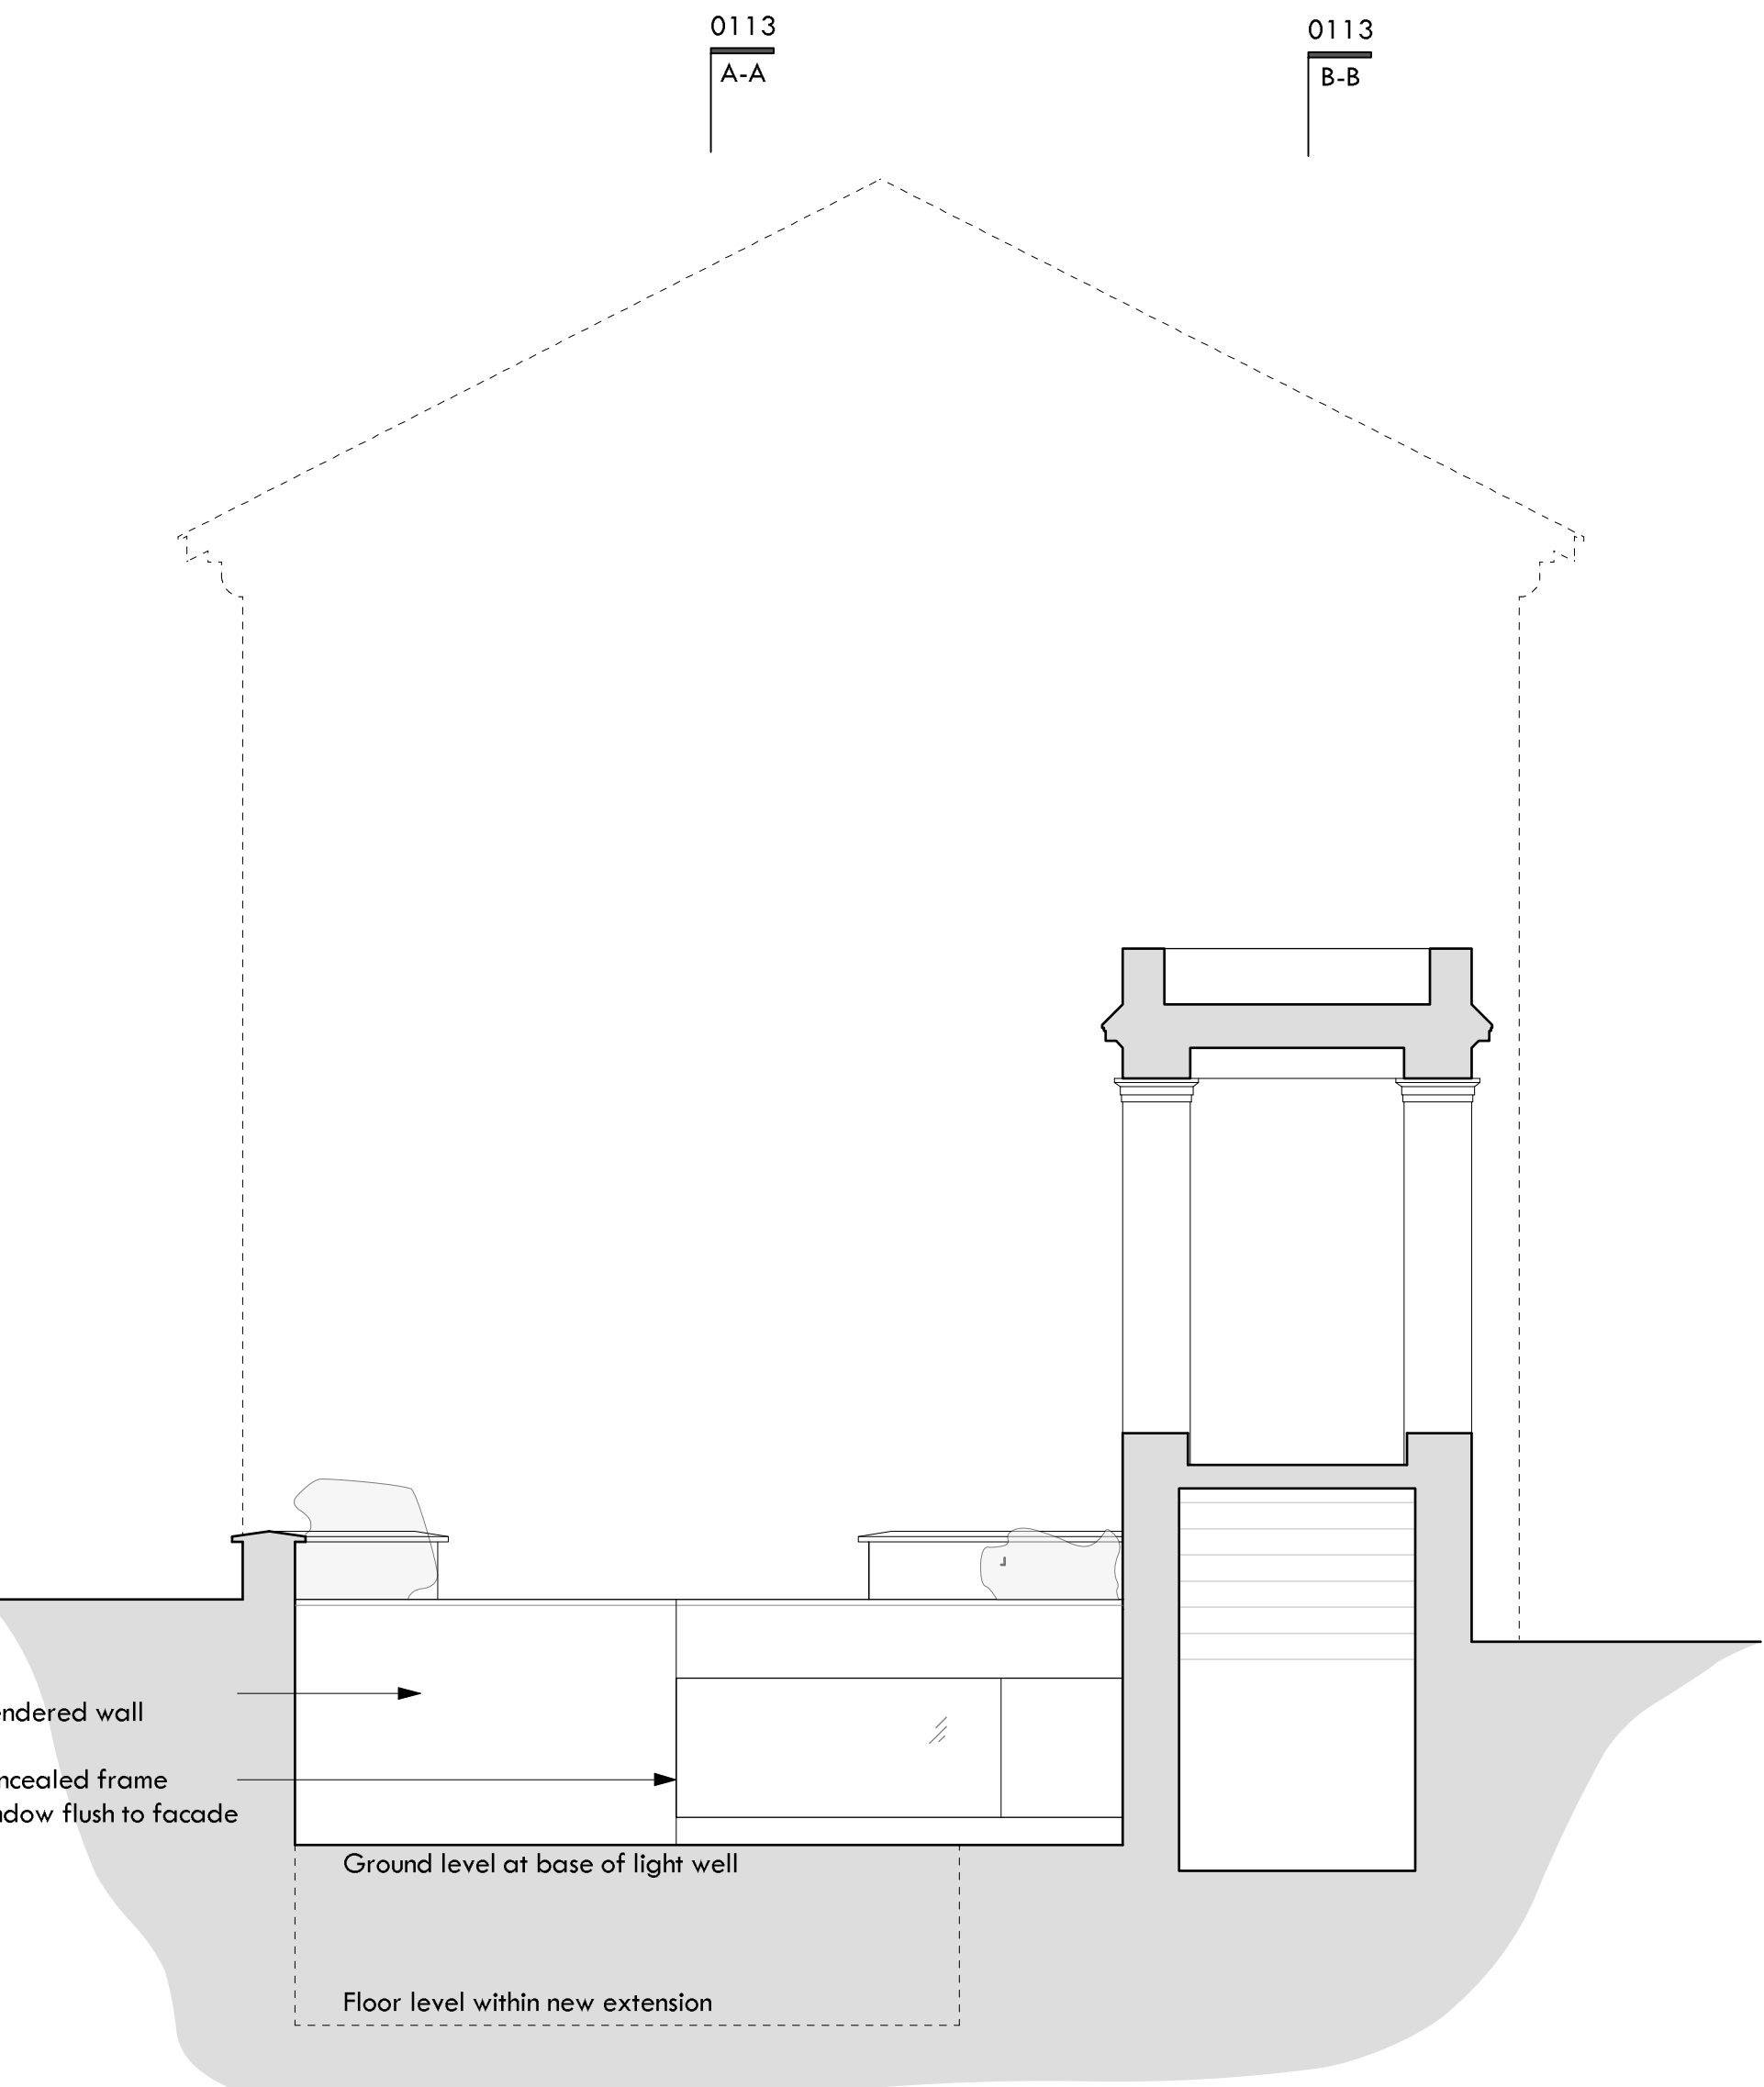

SECTION D - D (showing light well elevation of new extension)

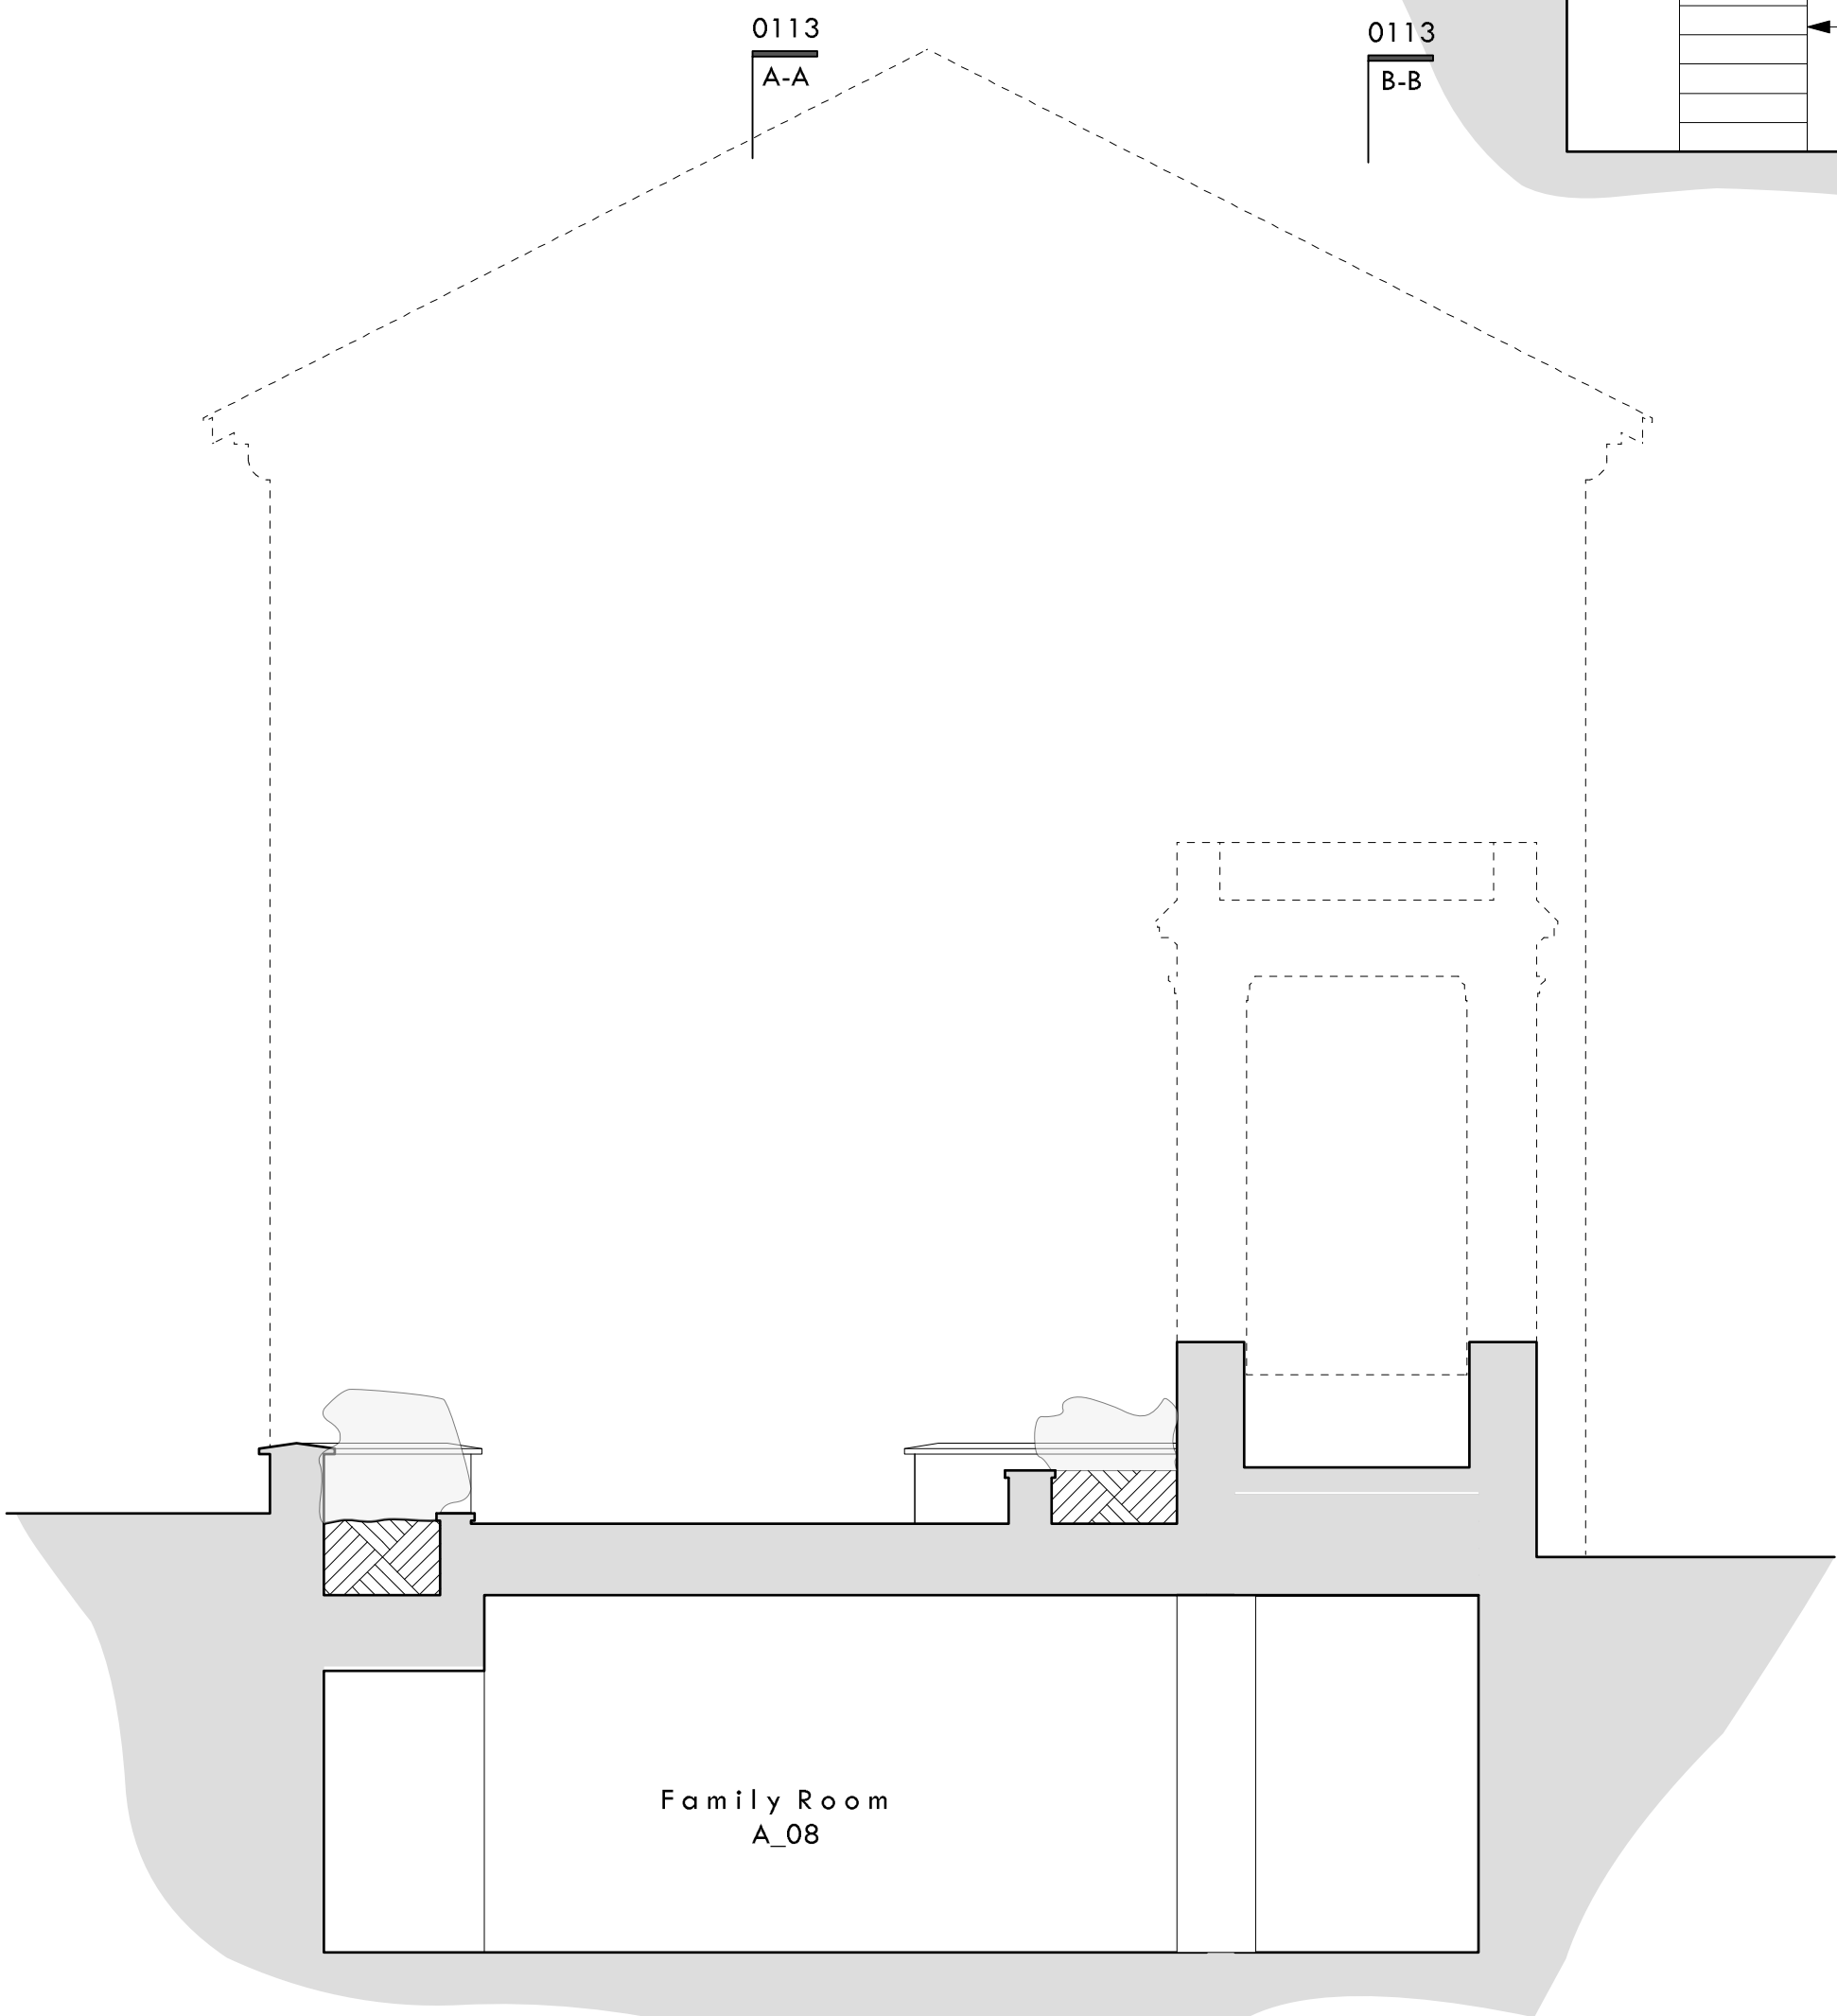

SECTION E - E (towards Provost Road)

Family Room
A_08

Revisions:		
A 14 01 09	Revised as client request	
A 14 01 31	New stair position - light well shape retained	
PLANNING APPLICATION		
	KJH	1:50/A1
naganJohnson	Drawn	Checked Scale
2 Pontypool Place London SE1 8QF Tel: 020 7633 0200 Fax: 020 7633 0324 e: studio@naganjohnson.co.uk		
MR AND MRS KIRKWOOD 16 PROVOST ROAD LONDON		