

Notes: Do not scale from this drawing. Contractor to take and check all dimensions on site before work commences. Discrepancies to be reported to architect. Subcontractors to verify all dimensions on site before making shop drawings or commencing manufacture.
This drawing is copyright.


WOLSEY MEWS



PROPOSED 1ST FLOOR PLAN

KENTISH TOWN RD

PROPOSED UNIT 8 SPLIT LEVEL PLAN

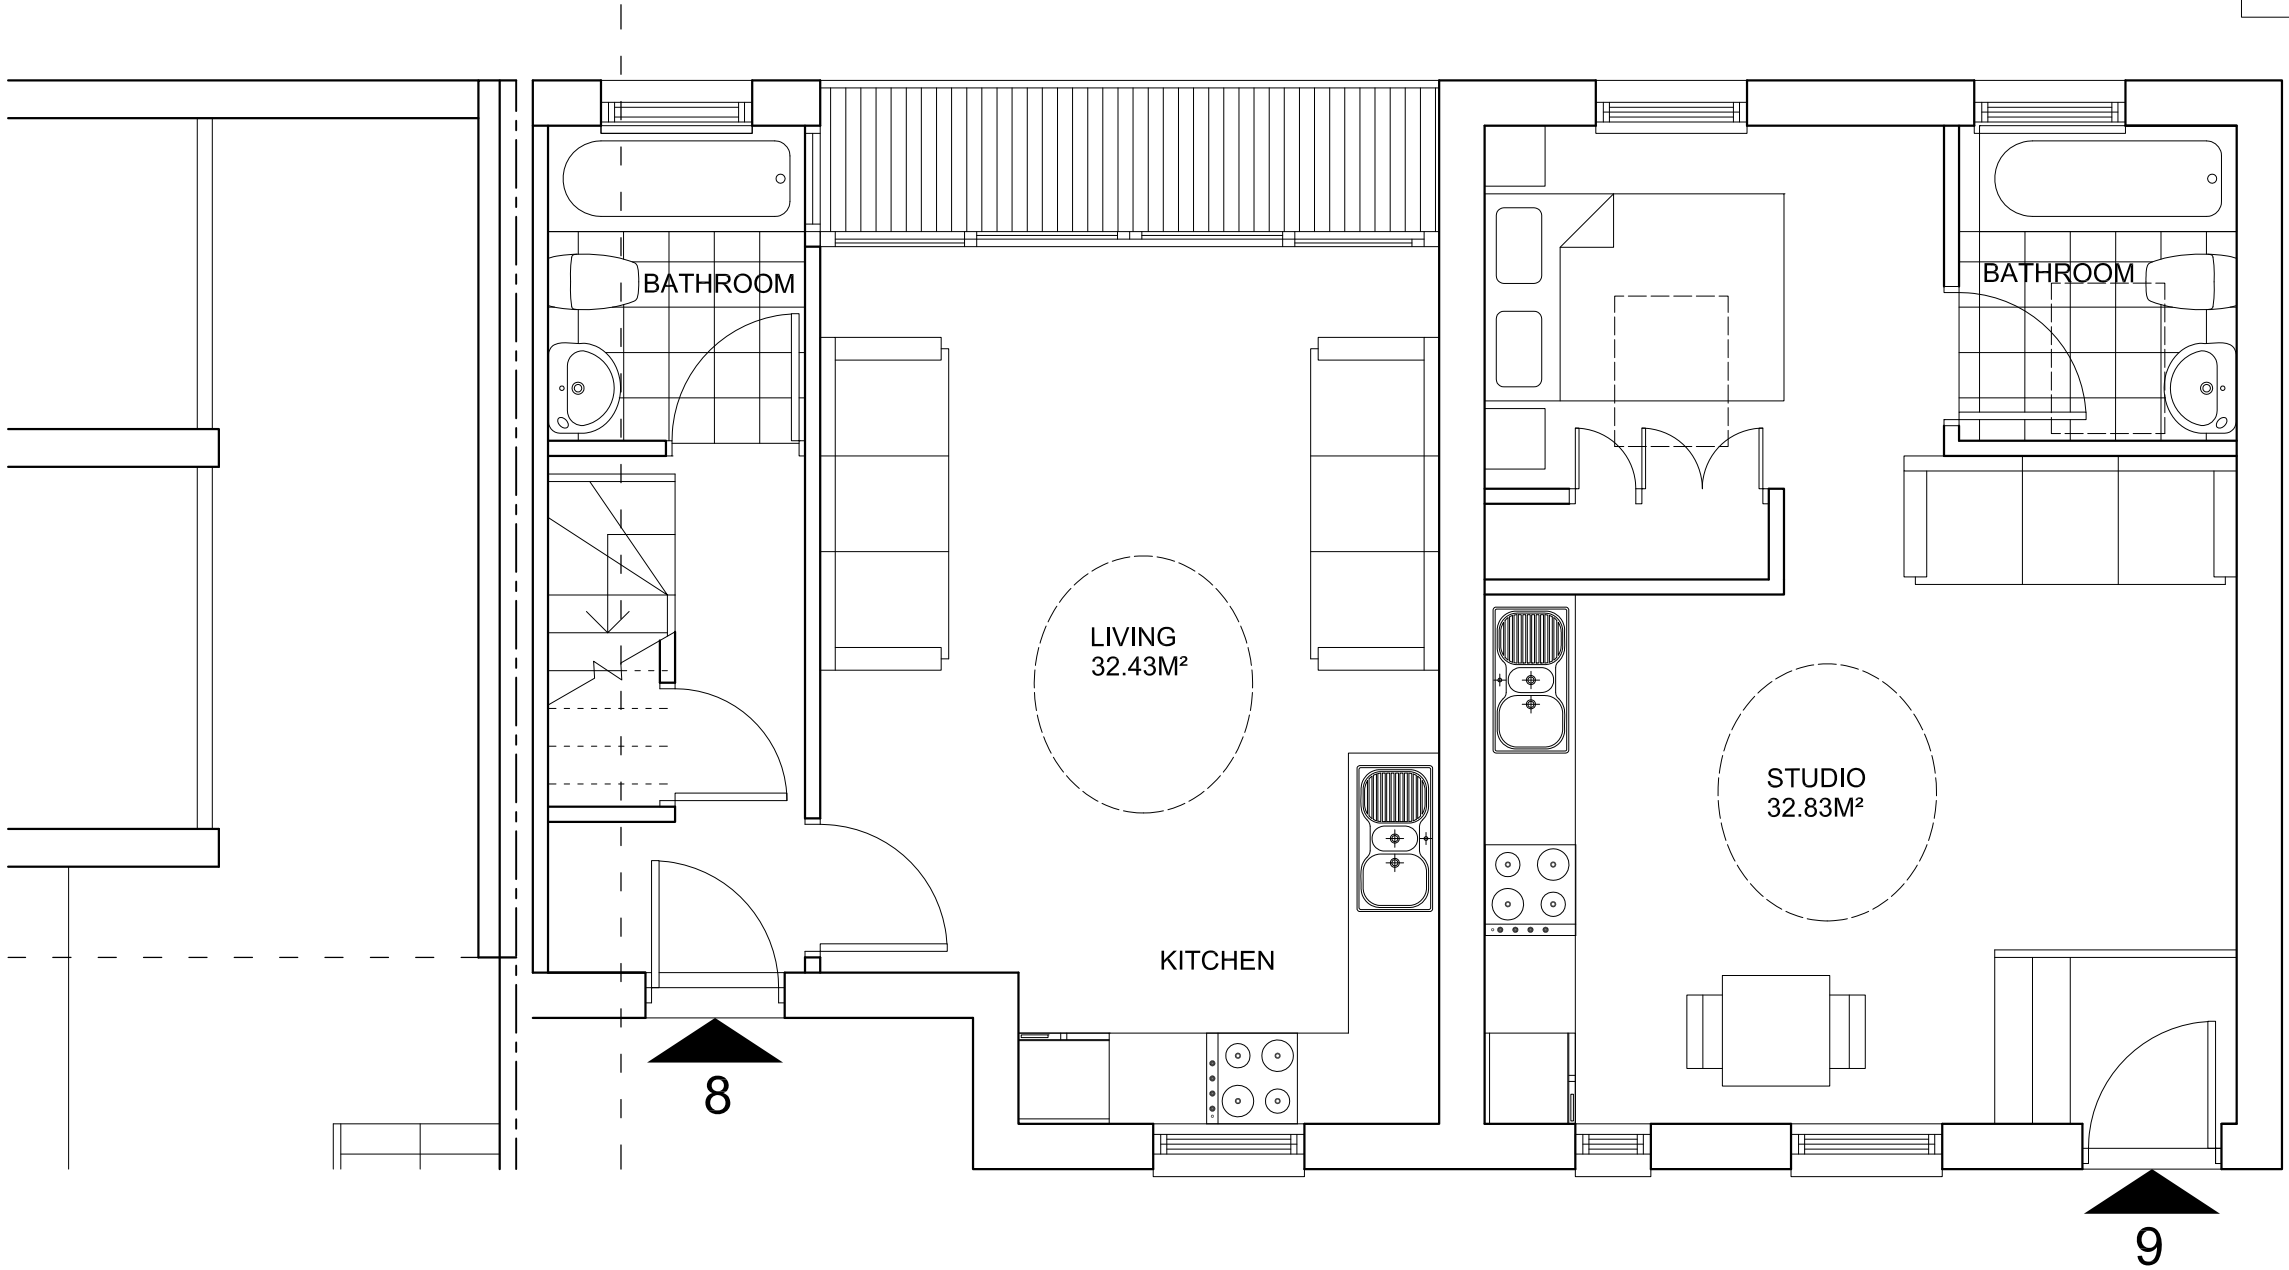

A	Minor Amendments	08/01/14 ML
Rev	Description	Date Initial

Prime Meridian
Architects and Structural Engineers
Sutherland House 5-6 Argyll St London W1F 7TE architects@prime-meridian.co.uk T 020 7494 3522 F 020 7494 3533 The Priory, Draycott Rd Shepton Mallet Somerset BA4 5HS www.prime-meridian.co.uk T 01749 34 66 99 F 01749 34 66 77

- ☐ Preliminary
☐ Planning
☐ For Information
- ☐ Tender
☐ Contract
☐ Construction
- Drawn: DB& JB
Checked:
Scale: 1:50 @ A1
- Created: FEB, 2013
Plot Date: 08/01/14

Client: KENNY PROPERTIES

Project: 218-228 KENTISH TOWN
HIGH STREET
LONDON NW5 2AD

Title: REVISED SCHEME
PROPOSED FIRST
FLOOR PLAN