


Notes: Do not scale from this drawing. Contractor to take and check all dimensions on site before work commences. Discrepancies to be reported to architect. Subcontractors to verify all dimensions on site before making shop drawings or commencing manufacture. This drawing is copyright.

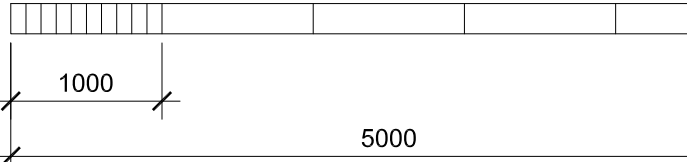

CAVERSHAN

PROPOSED REAR ELEVATION - WOLSEY MEWS



PROPOSED REAR ELEVATION / SECTION - WOLSEY MEWS

A	Minor Amendments	08/01/14 ML
Rev	Description	Date Initial

Prime Meridian
Architects and Structural Engineers

Sutherland House
5-6 Argyll St
London W1F 7TE
architects@prime-meridian.co.uk

T 020 7494 3522
F 020 7494 3533

The Priory, Draycott Rd
Shepton Mallet
Somerset BA4 5HS
www.prime-meridian.co.uk

T 01749 34 66 99
F 01749 34 66 77

☐ Preliminary	☐ Tender	Drawn: DB	Created: FEB, 2013
☐ Planning	☐ Contract	Checked:	Plot Date: 08/01/14
☐ For Information	☐ Construction	Scale: 1:50 @ A1	

Client: **KENNY PROPERTIES LTD.**

Project: **218-228 KENTISH TOWN RD.
LONDON
NW5 2AD**

Title: **REVISED SCHEME
PROPOSED ELEVATIONS
AND SECTIONS REAR**