


# Existing Ground floor plan

1:50

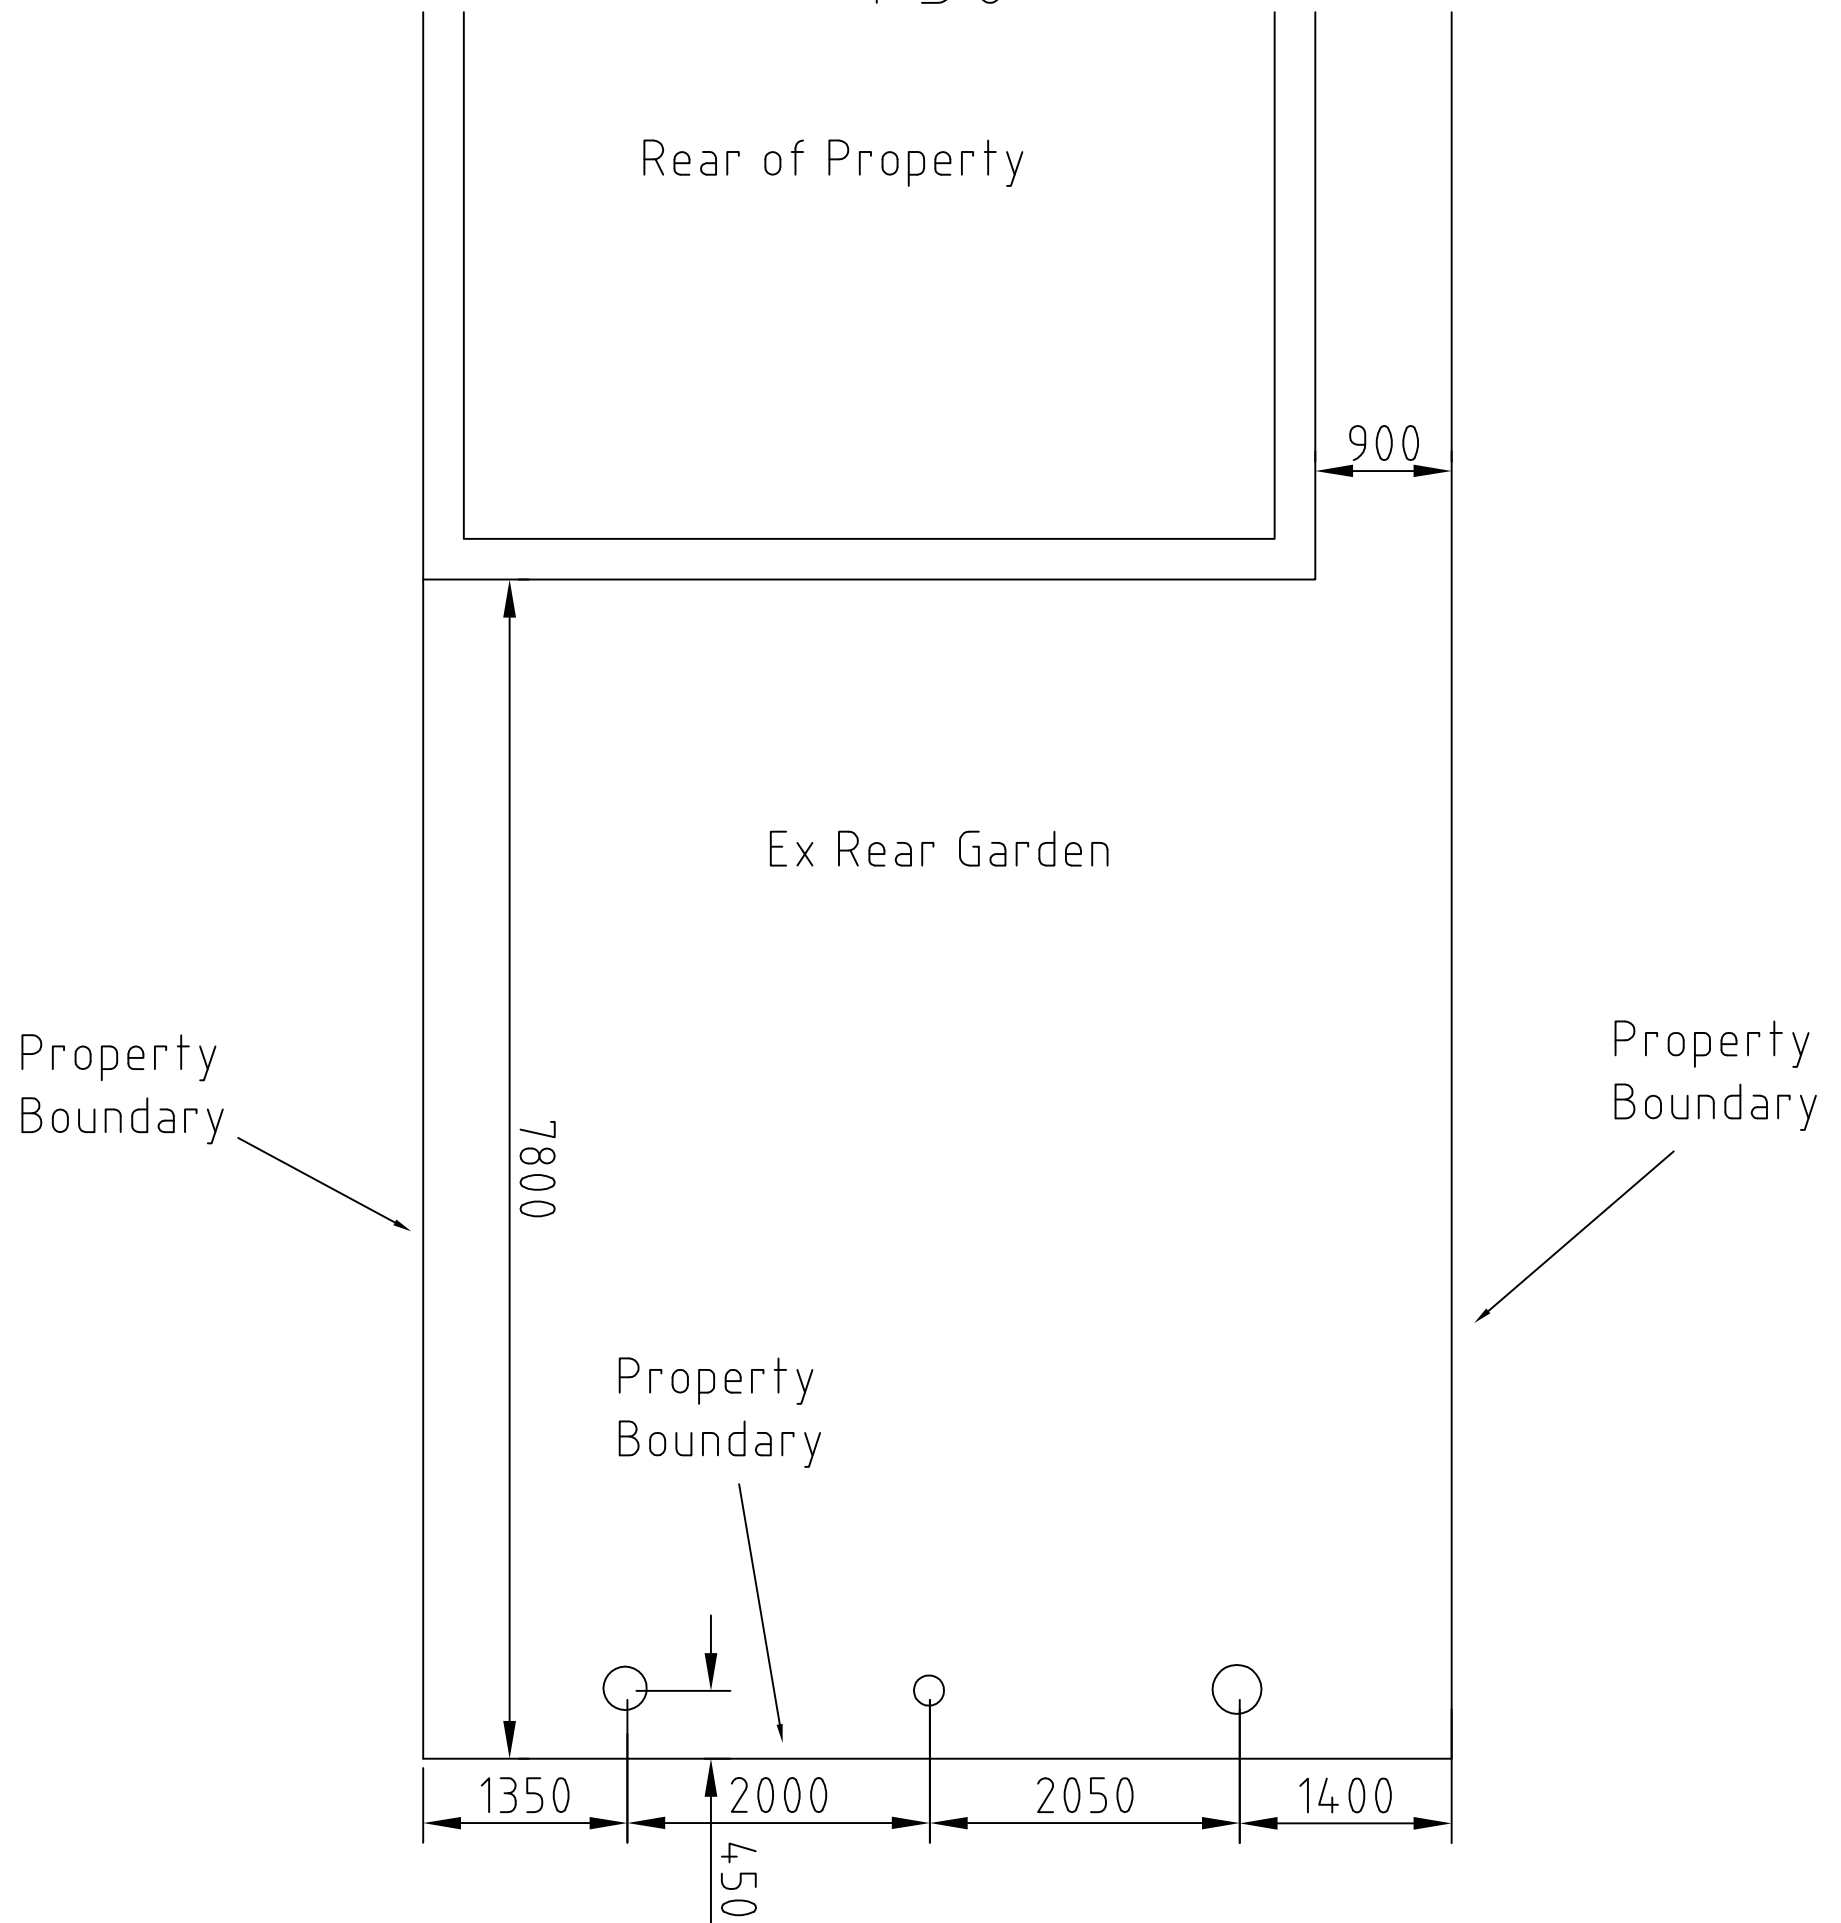

	<u>plans</u> Proposed Garden Studio	
<u>client</u>	<u>Drawing</u> Ex plans	
Ms Katherine McMahon	<u>drawing number</u> 141/KMC/01/1	
<u>address</u> Flat 1, 12 Estelle Road London NW3 2JY	<u>Drawn by</u> MH	<u>date</u> 25th Jan 2014