


# Proposed Front Elevation

1:50

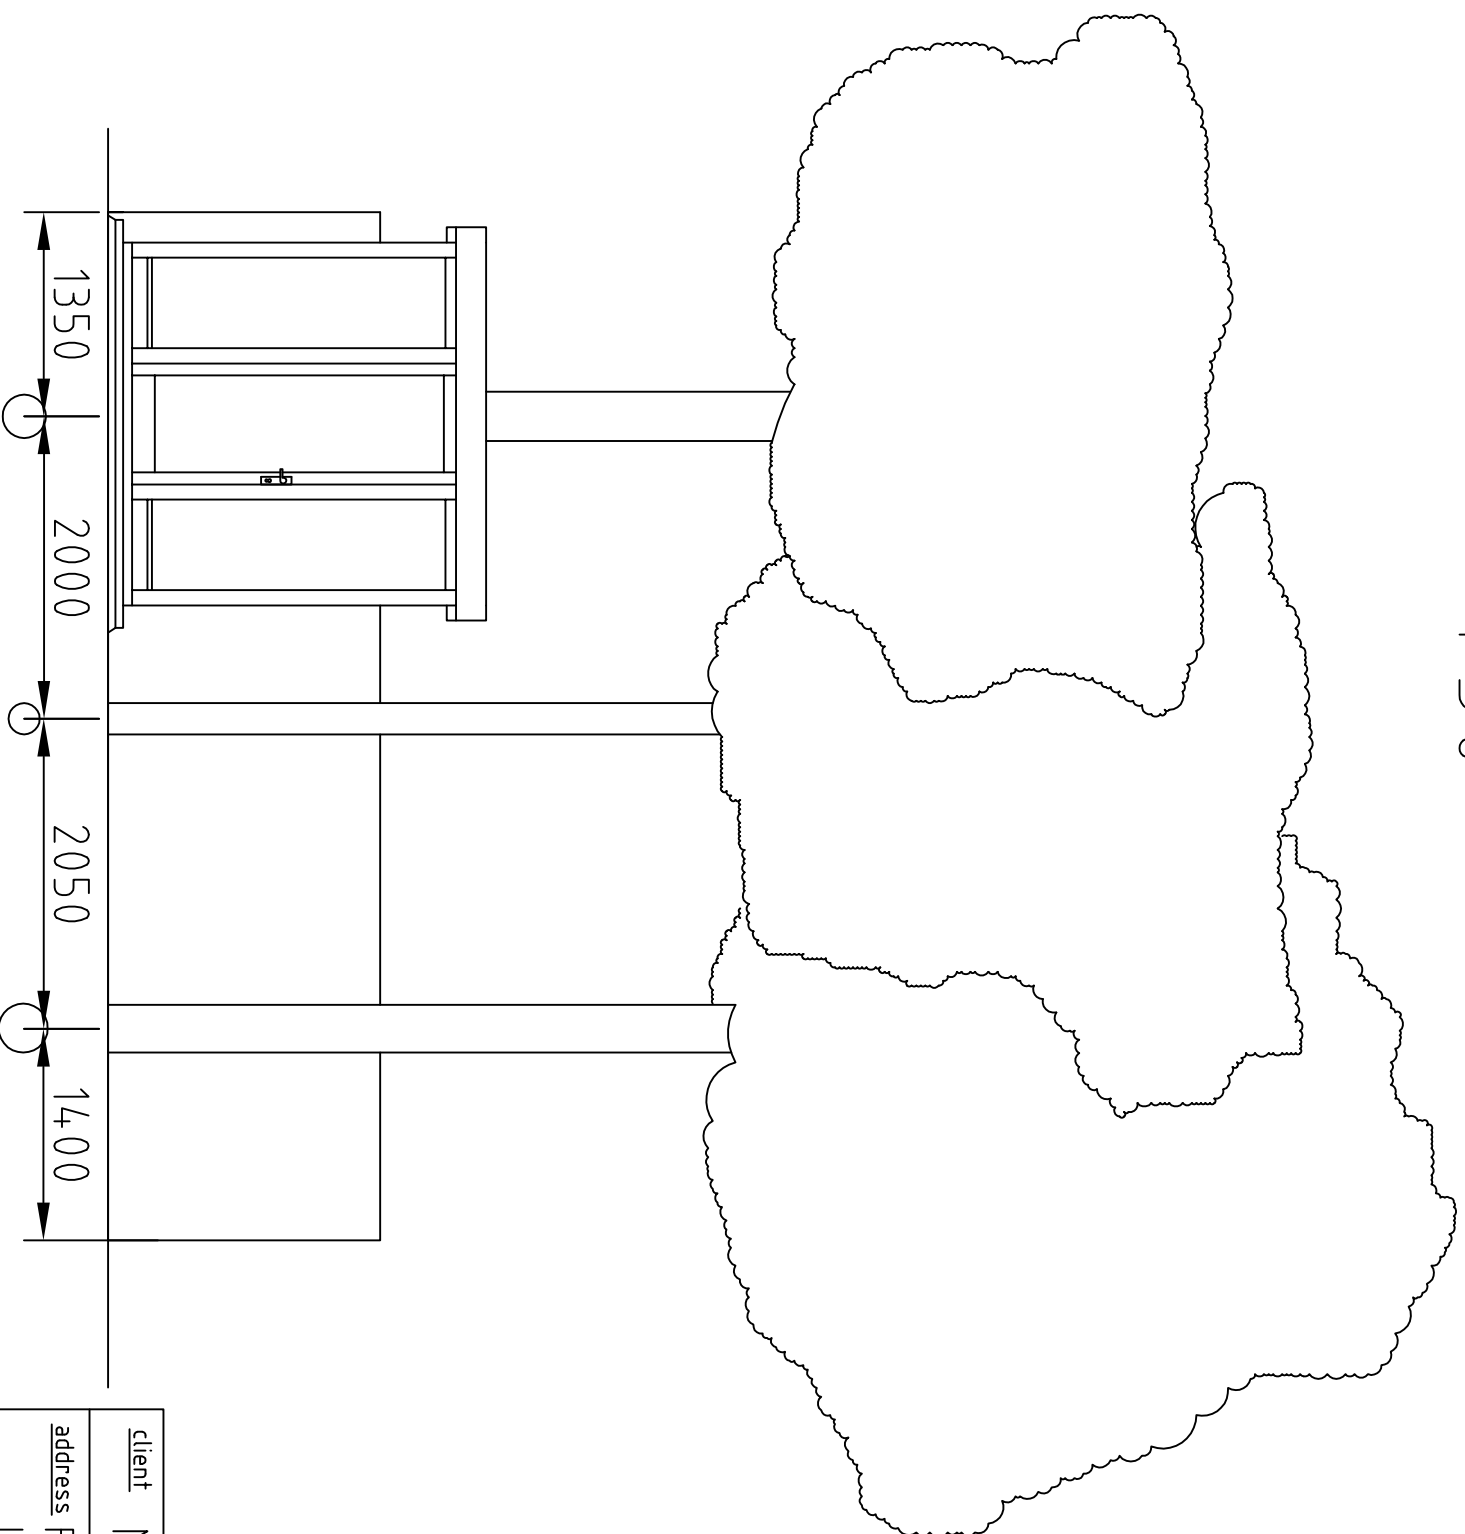

|                |   |                       |                              |
|----------------|---|-----------------------|------------------------------|
| <u>client</u>  | Ms Katherine McMahon                      | <u>Drawing</u>        | Proposed front elevation     |
| <u>address</u> | Flat 1, 12 Estelle Road<br>London NW3 2JY | <u>drawing number</u> | 141/KMC/01/5                 |
| <u>plans</u>   | Proposed Garden Studio                    | <u>Drawn by</u>       | MH                           |
|                |   |                       | <u>date</u><br>25th Jan 2014 |