


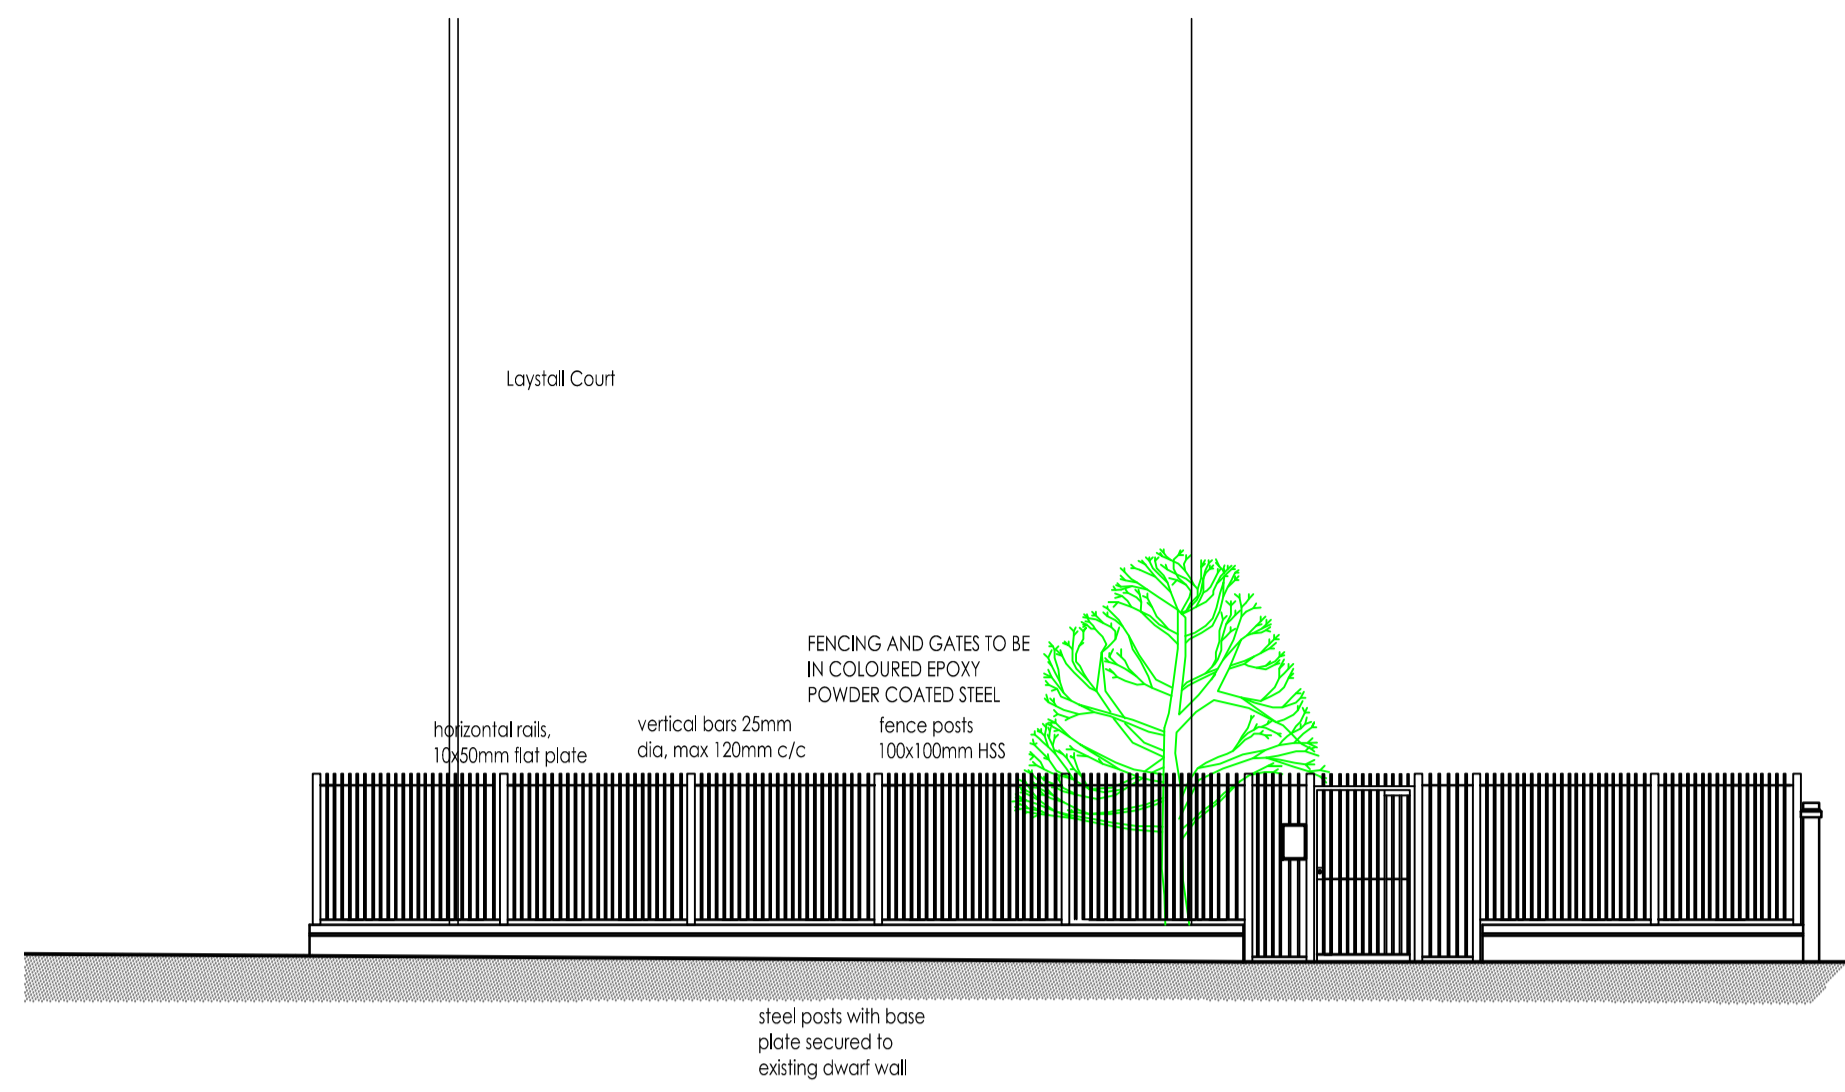


ELEVATION FROM MOUNT PLEASANT

Scale 1:100 (m)
0 1 2 3 4 5



ELEVATION FROM POOLES BUILDING

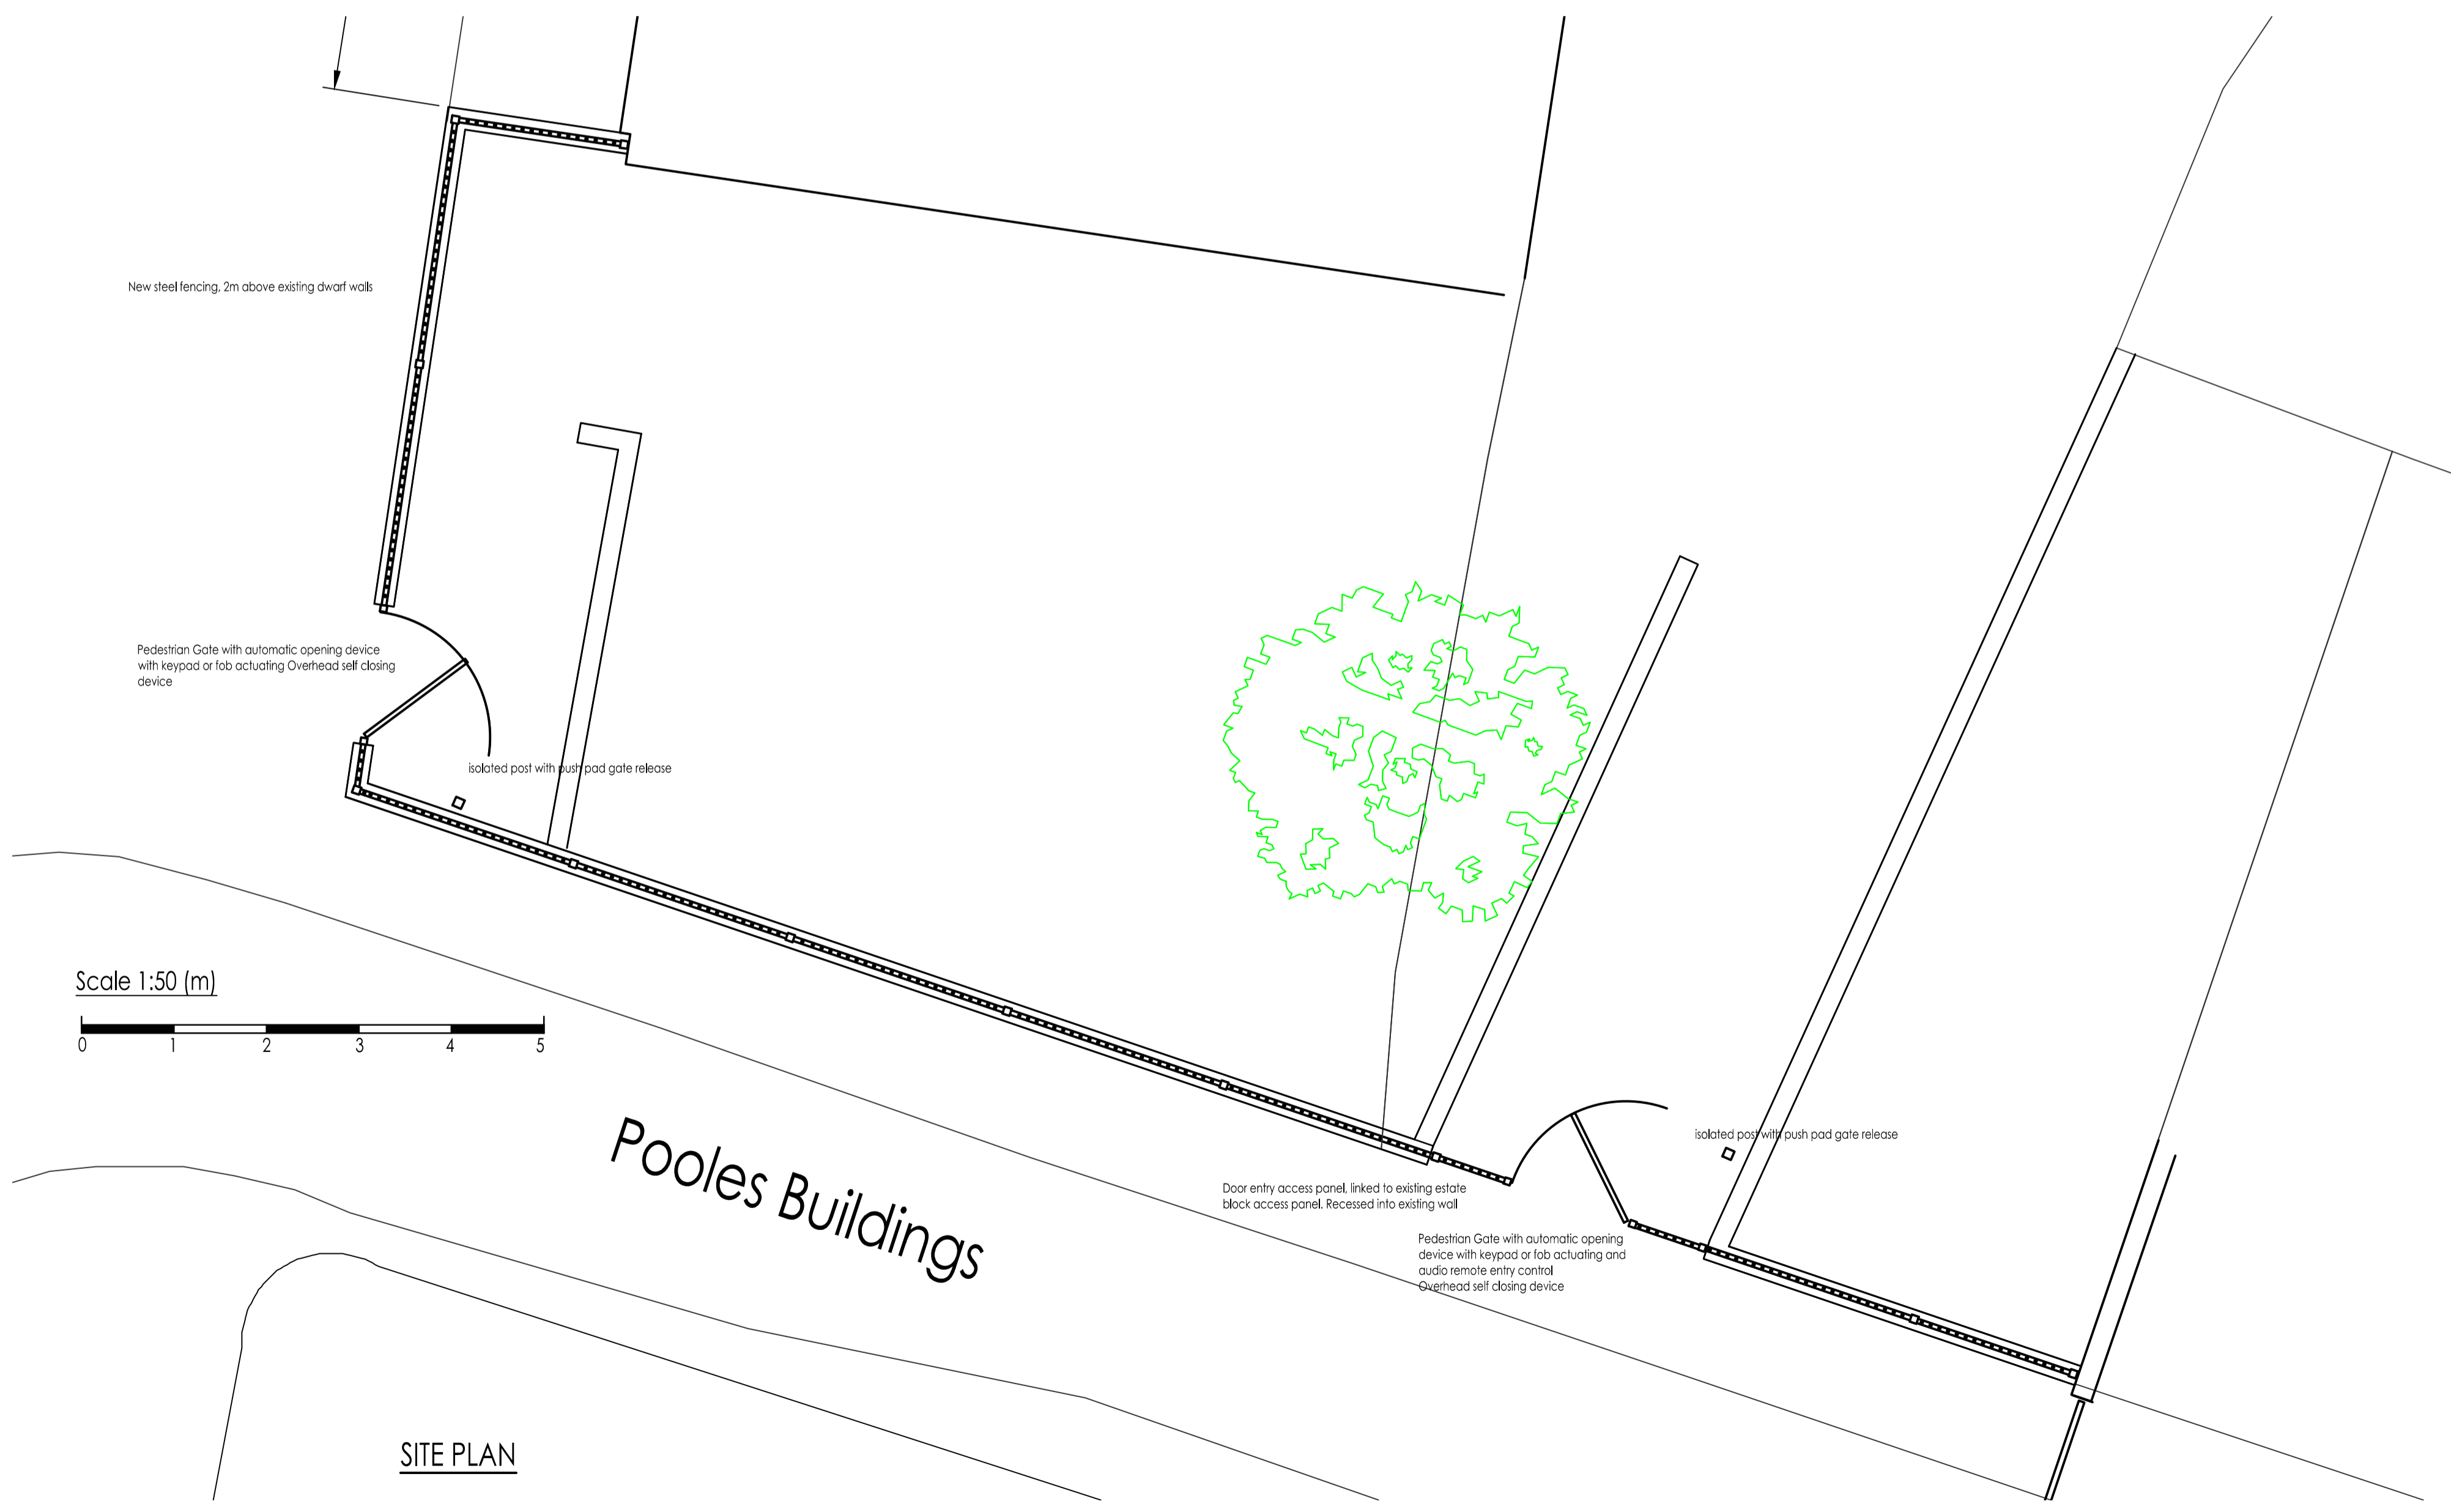

Scale 1:50 (m)
0 1 2 3 4 5

SITE PLAN

Whymark & Moulton
Chartered Surveyors & Building Engineers
20 North Street, Sudbury, Suffolk. CO10 1RB
Tel: 01787 371371 Fax: 01787 319966




Project **PROPOSED NEW BOUNDARY AND SECURITY FENCING LAYSTALL COURT MOUNT PLEASANT LONDON**

FENCING TO POOLES BUILDINGS

Scale 1:100, 1:200, 1:1250 Date Jan 2014

Drawing No 13/190 - 03

Amendments