



RAMP SIDE ELEVATION

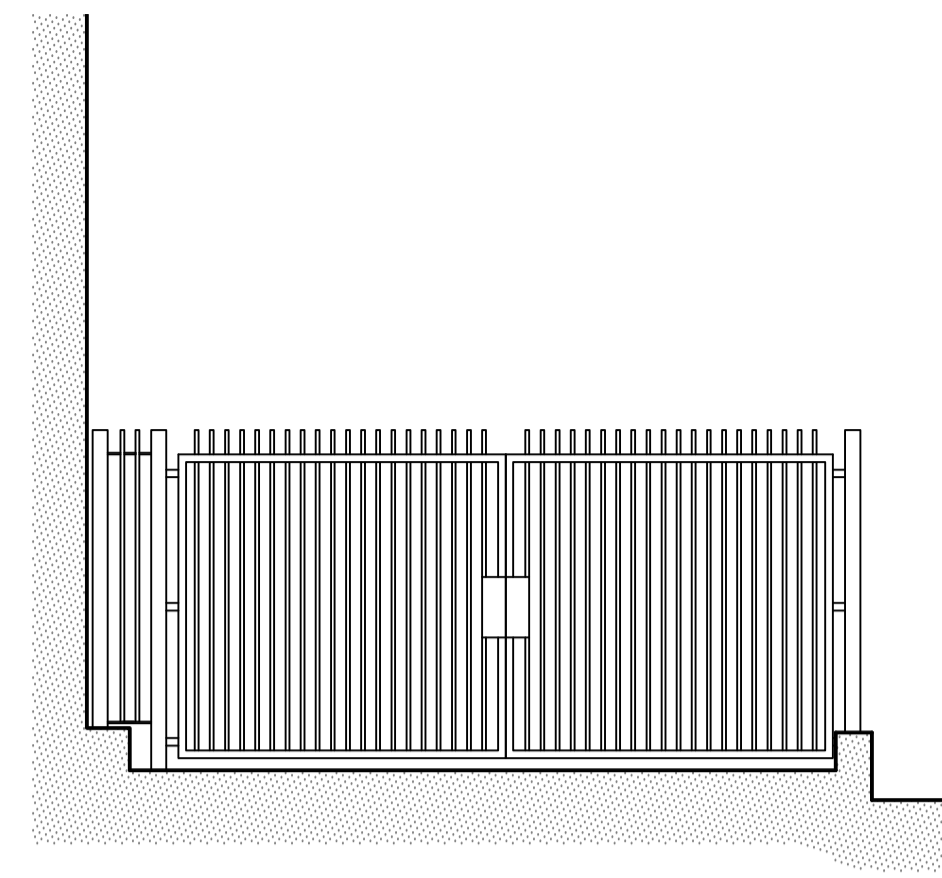


VEHICLE GATE ELEVATION

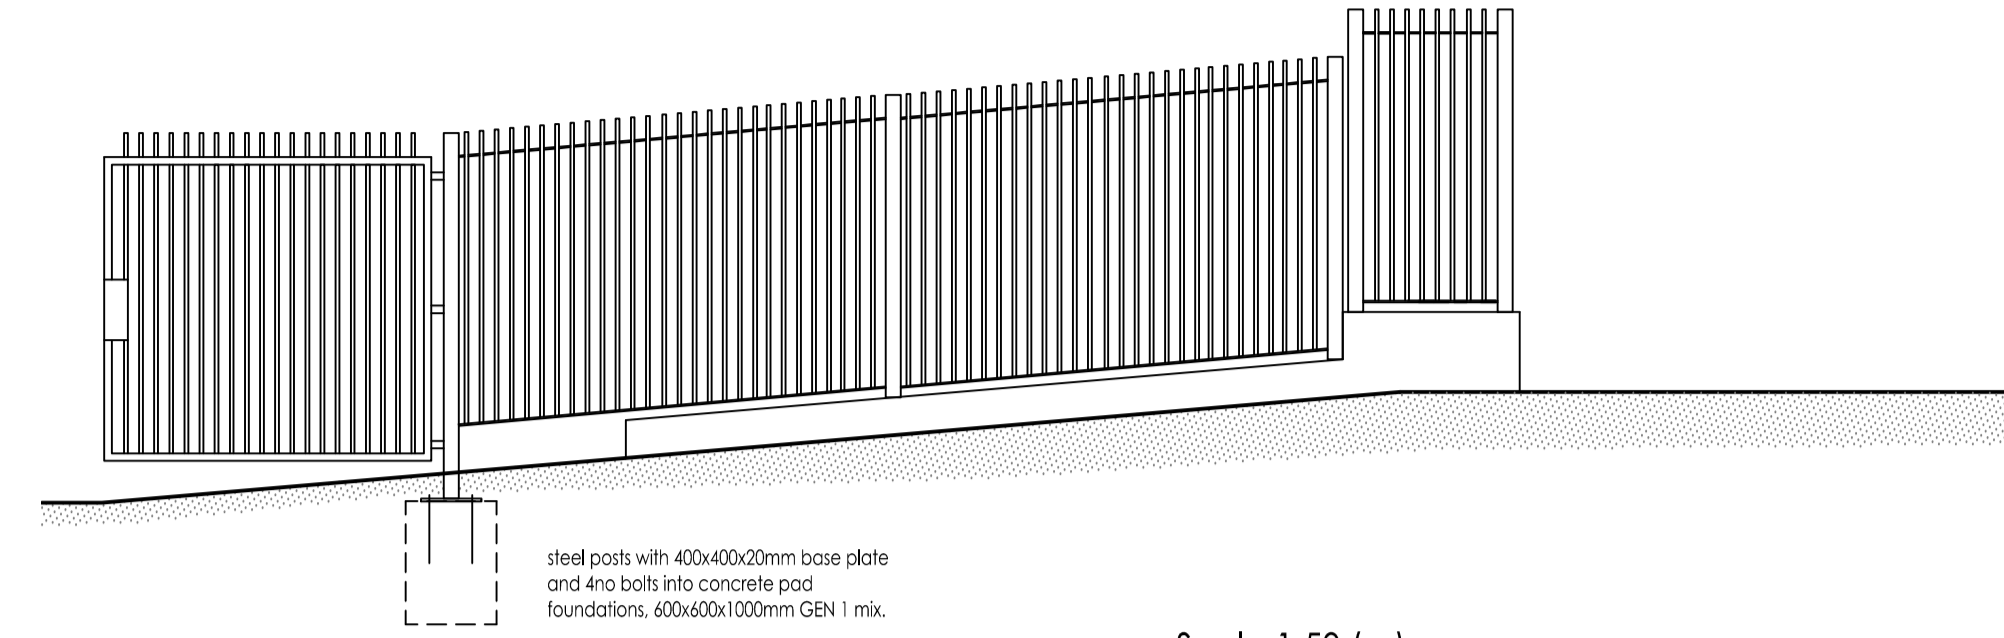


RAMP SIDE ELEVATION

Scale 1:50 (m)

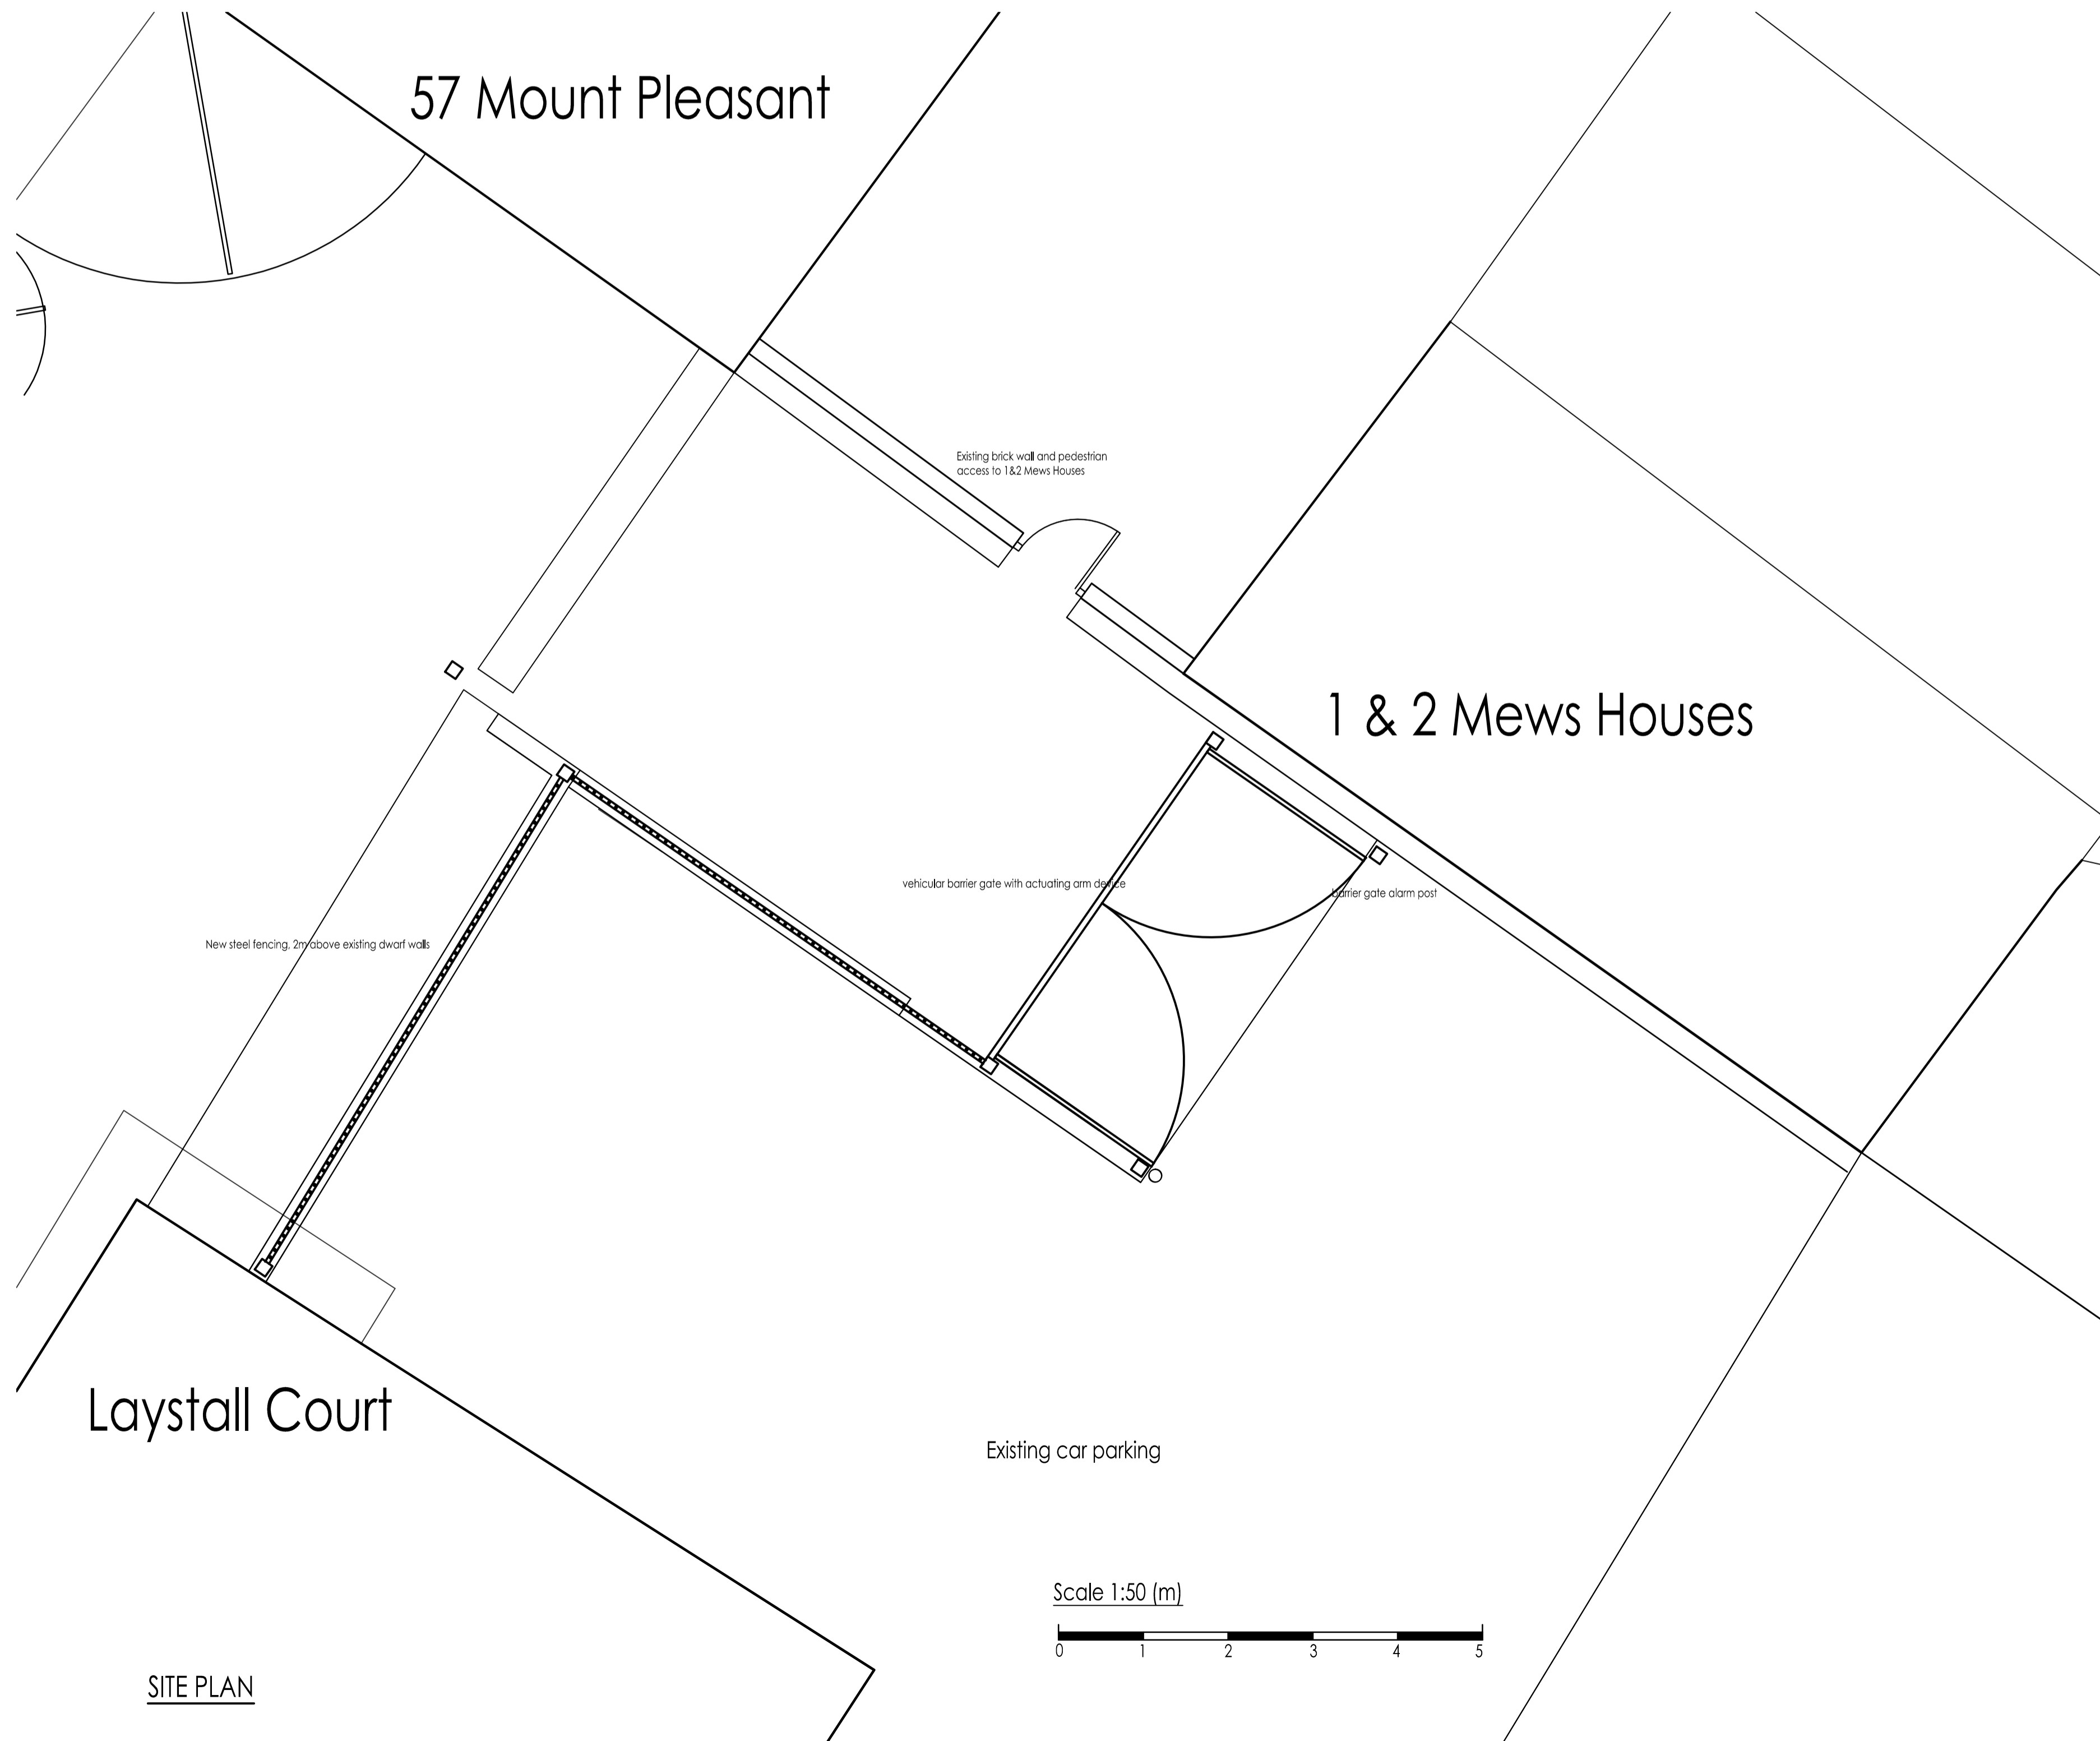


SITE PLAN

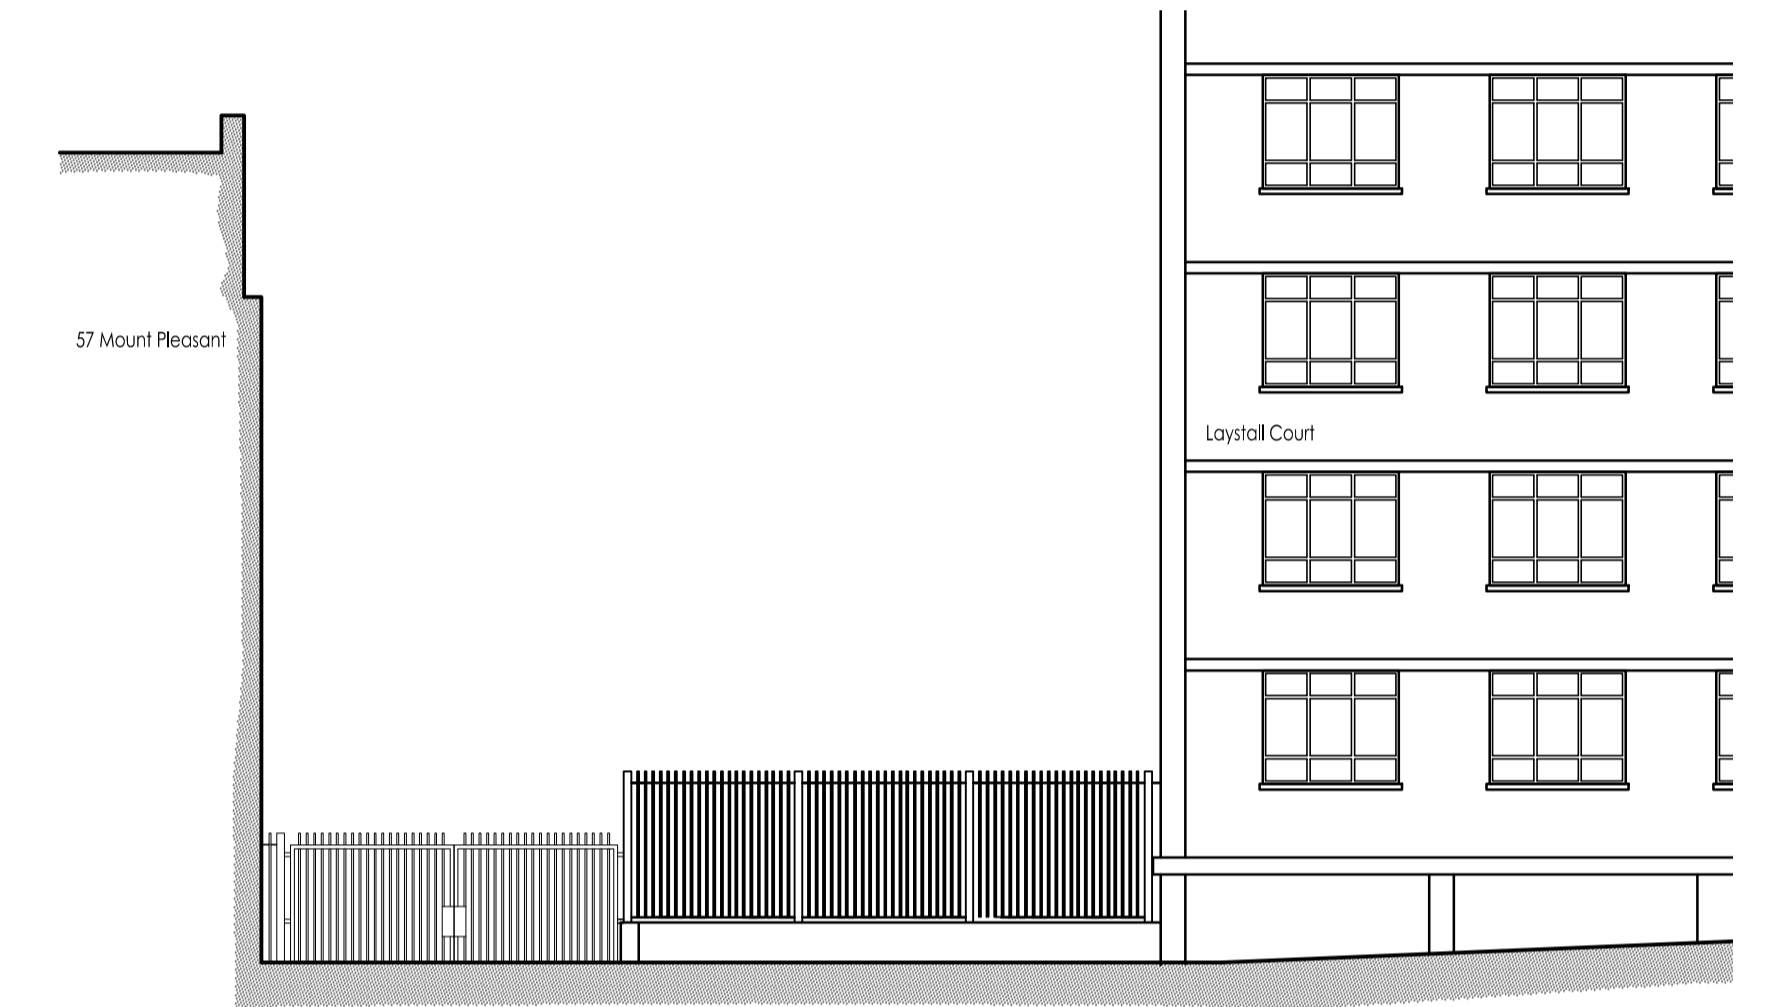

ELEVATION FROM MOUNT PLEASANT

Scale 1:100 (m)

 

Whymark & Moulton
 Chartered Surveyors &
 Building Engineers
 20 North Street, Sudbury,
 Suffolk. CO10 1RB
 Tele: 01787 371371 Fax: 01787 319966




Project **PROPOSED NEW BOUNDARY AND SECURITY FENCING LAYSTALL COURT MOUNT PLEASANT LONDON**

CAR PARK AND VEHICLE GATES

Scale **1:50, 1:100, 1:200** Date **Jan 2014**

Drawing No **13/190 - 04**

Amendments