


Illustrative section details showing deep window reveal and flush window reveal

Proposed Section Detail 02 Scale 1:10 @ A3

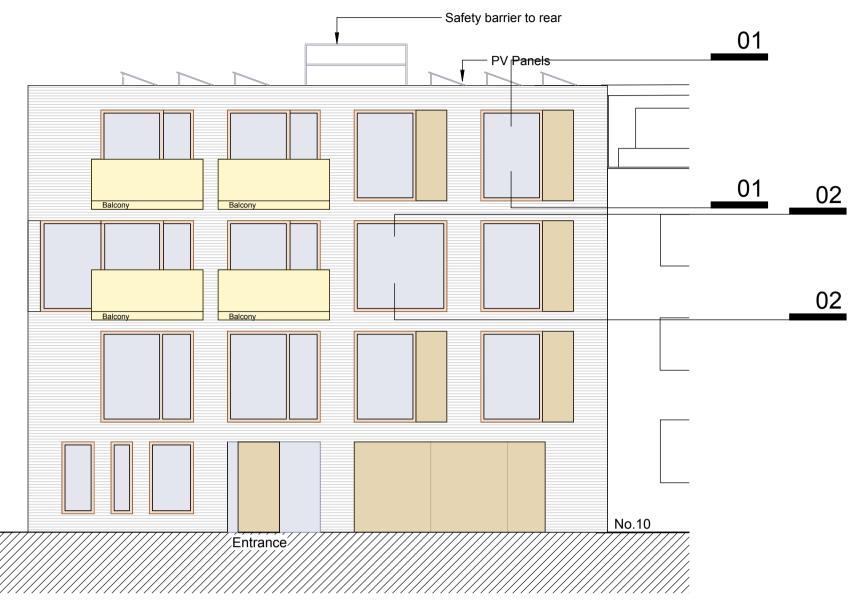

Proposed West Elevation, Ferdinand Street Scale 1:200 @ A3



3D Sketch illustrating deep and flush window reveals (NTS)

© Lees Munday Ltd Figured dimensions only are to be taken from this drawing. All dimensions are to be checked on site before any work is put in hand.

02	General Updates	SH	18Dec	13 DL
01	Issued for Town Planning	SH	25Nov	13 DL
00	First Issued	SH	22Nov	13 DL
Mark	Revision	Drawn	Date	Checked

## lees munday 🖕 architects

28 Westonfields Albury Guildford Surrey GU5 9AR 01483 203285 / 07795 158754 / 07946 203056 mail@leesmunday.com

Client's name Optic Realm

## Job title Ferdinand Street

Drawing title Section Front facade Illustrative Window Details

<sup>Scale</sup> 1:5 @ A1, 1:10 @ A3

metres	1	2
Drawn	Checked	Date
SH	DL	19Nov13
Job No	Drawing No	Rev
13-011	414-300	02
Status		

## **TP SUBMISSION**

\\LM-SERVER1\Shared\LM\Projects\13-011 Ferdinand St\\_Deliverables\CAD\Plot files\4 Scheme Design - Strategy\414-300 Section