



FRONT ELEVATION


FIRST AND SECOND FLOOR EXTERNAL LIGHTING

iGuzzini iroll65 Up/Down Wall mounted wall light
 iGuzzini Linealuce Compact Recessed LED within glazing channel for cantilevered glazed balustrade (recessed LED to all 3 sides of balcony)

GROUND FLOOR EXTERNAL LIGHTING

iGuzzini Linealuce Compact Recessed LED within ceiling channel to wash front door and wall
 iGuzzini iroll compact ceiling recessed luminaire

Front Elevation - External Lighting Proposal

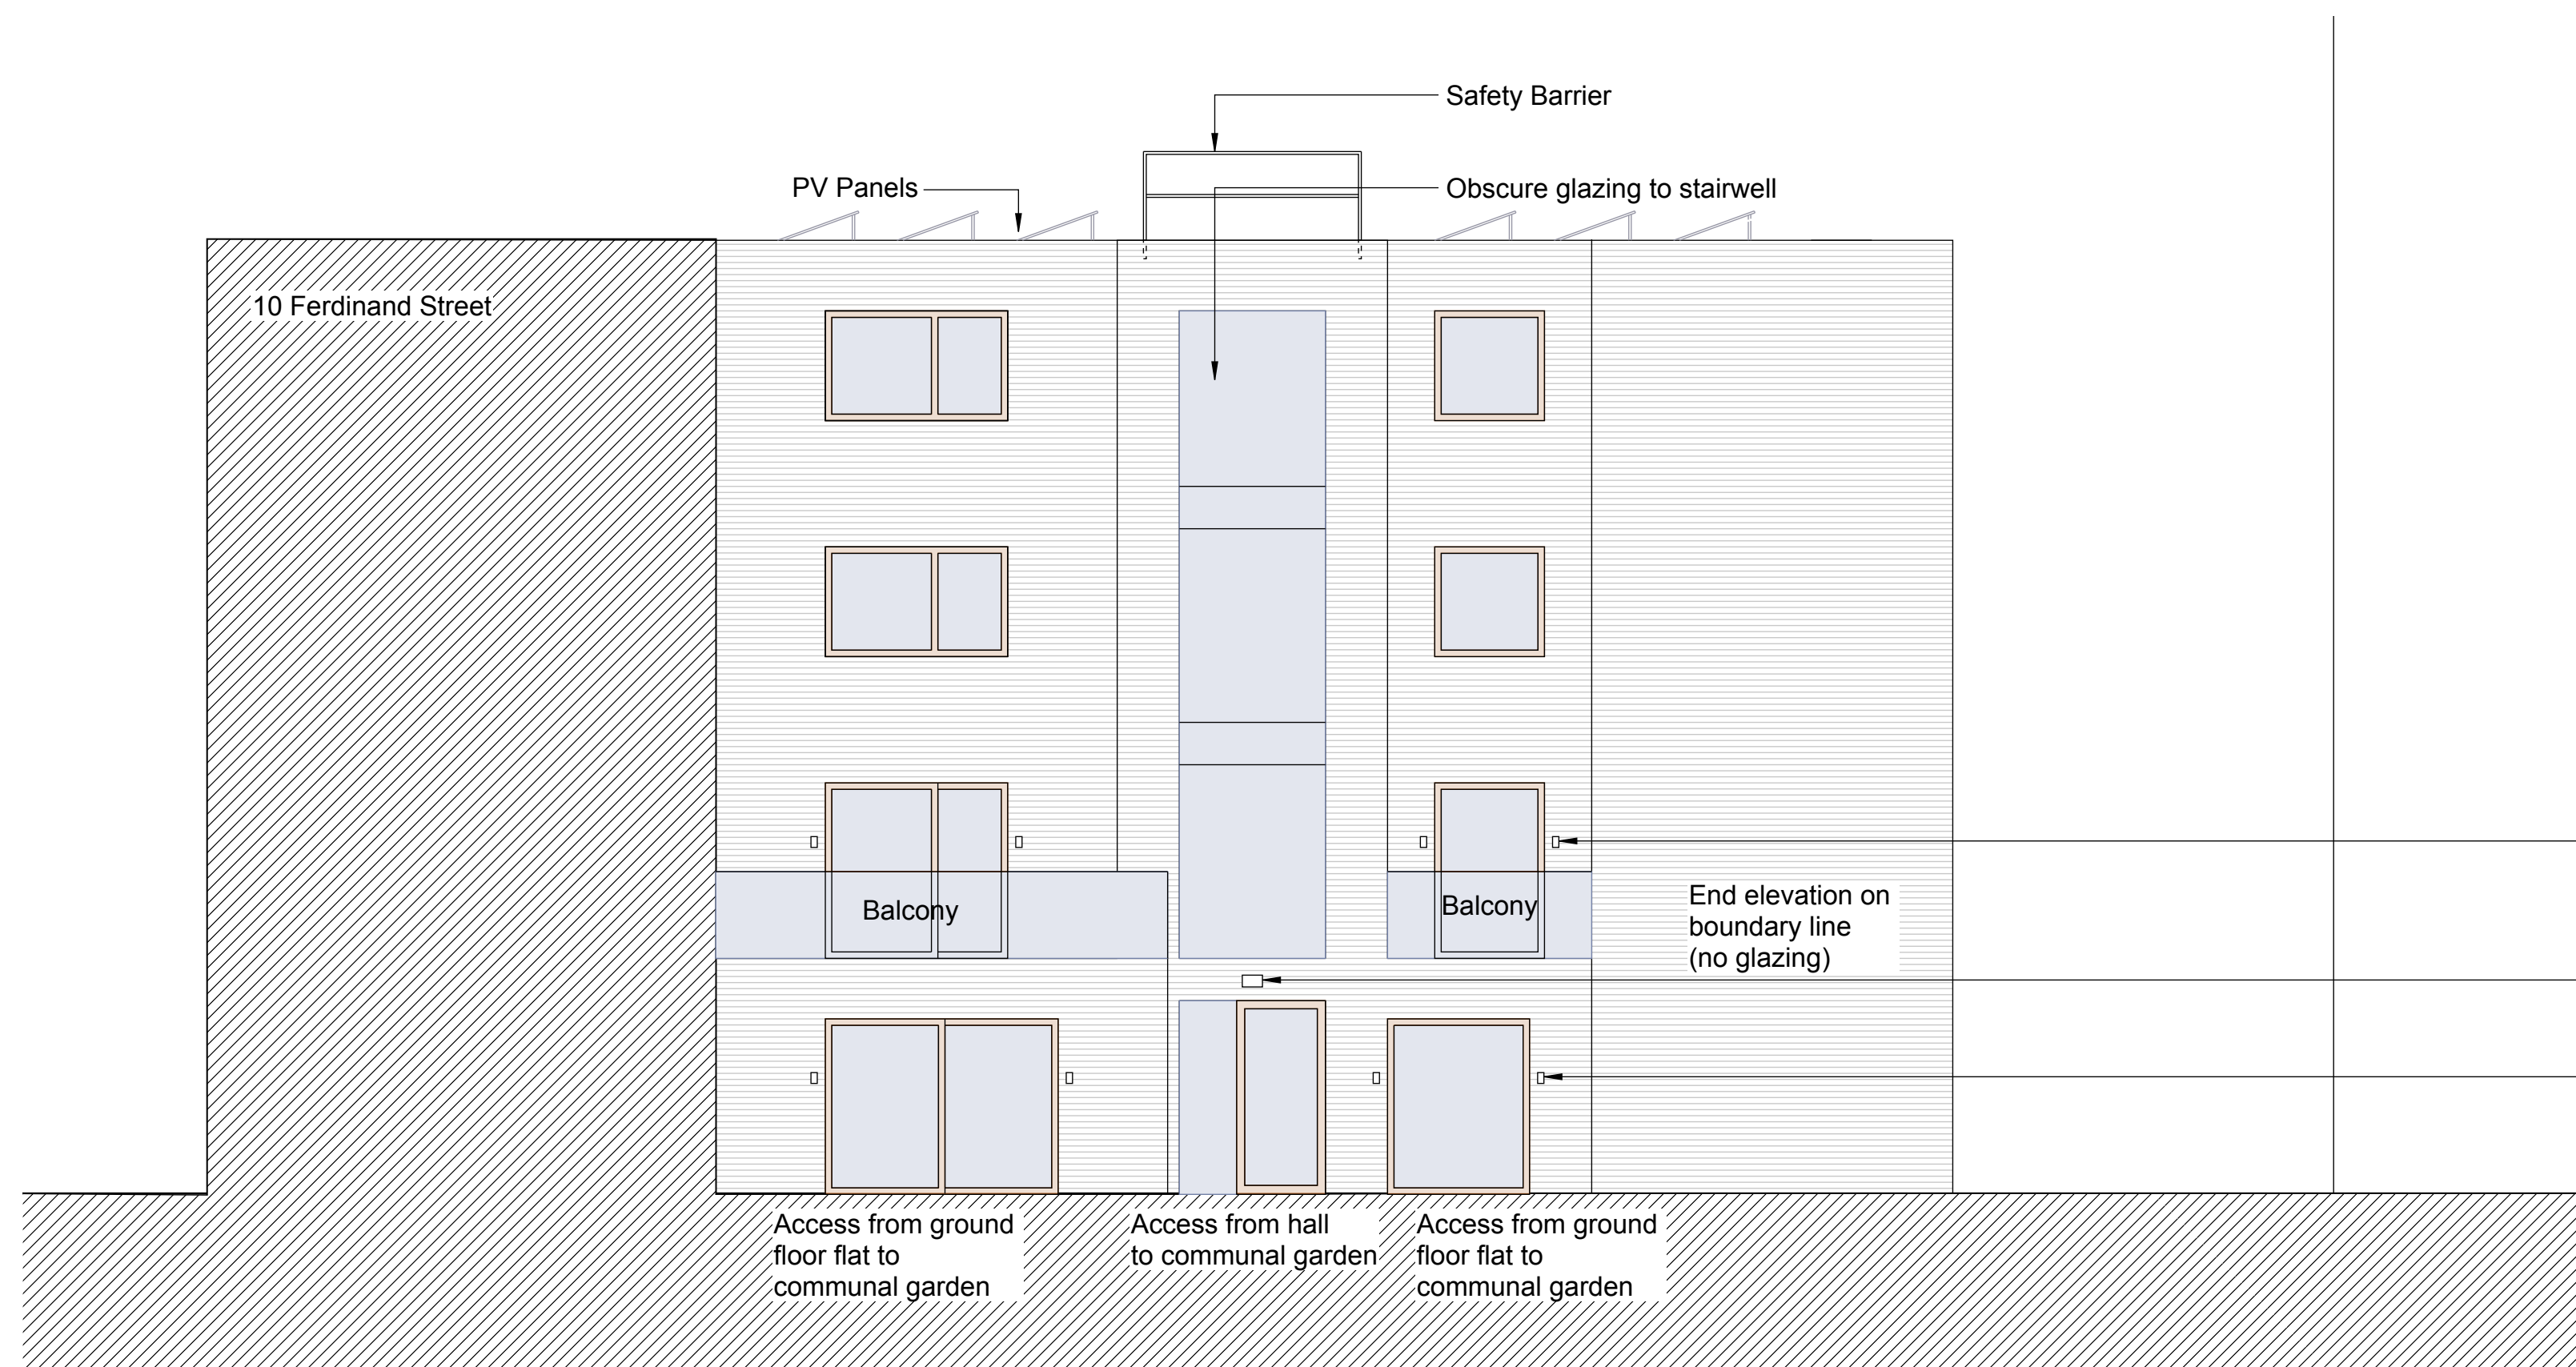

REAR ELEVATION

FIRST FLOOR EXTERNAL LIGHTING

iGuzzini iroll65 Up/Down Wall mounted wall light

GROUND FLOOR EXTERNAL LIGHTING

iGuzzini Platea Floodlight (wall mounted)

iGuzzini iroll65 Up/Down Wall mounted wall light

Rear Elevation - External Lighting Proposal

00	First Issued	SH	06Jan14	DL
Mark	Revision	Drawn	Date	Checked

lees munday architects


28 Westonfields
 Albury
 Guildford
 Surrey
 GU5 9AR
 01483 203285 / 07795 158754 / 07946 203056
 mail@leesmunday.com

Client's name
 Optic Realm

Job title
 Ferdinand Street

Drawing title
 External Lighting Proposal

Scale
 1 : 75 @ A1, 1 : 150 @ A3

 

Drawn	Checked	Date
SH	DL	06Jan14

Job No	Drawing No	Rev
13-011	417-101	00

Status
 TP SUBMISSION