



- NOTES
- Do not scale off these drawings. Dimensions govern.
  - All dimensions are given in millimetres (mm) unless noted otherwise.
  - All dimensions shall be verified on site before proceeding with the work.  
sporadicSPACE shall be notified immediately in writing of any discrepancies.
  - All dimensions relevant to the setting out of site work shall be verified by the contractor before construction and fabrication commences.
  - Workmanship and materials to be accordance with the relevant current British Standard Codes of Practice and the Local Authorities requirements.
  - During construction the contractor shall be responsible for maintaining the structure and all building elements in a safe and stable condition.
  - This drawing must be read in conjunction with all other contract documentation and other consultants's documentation.
  - If in doubt, ask!

P-00	22-01-2014	For Planning	AVK
Rev.	Date	Reason for Issue	ch'd

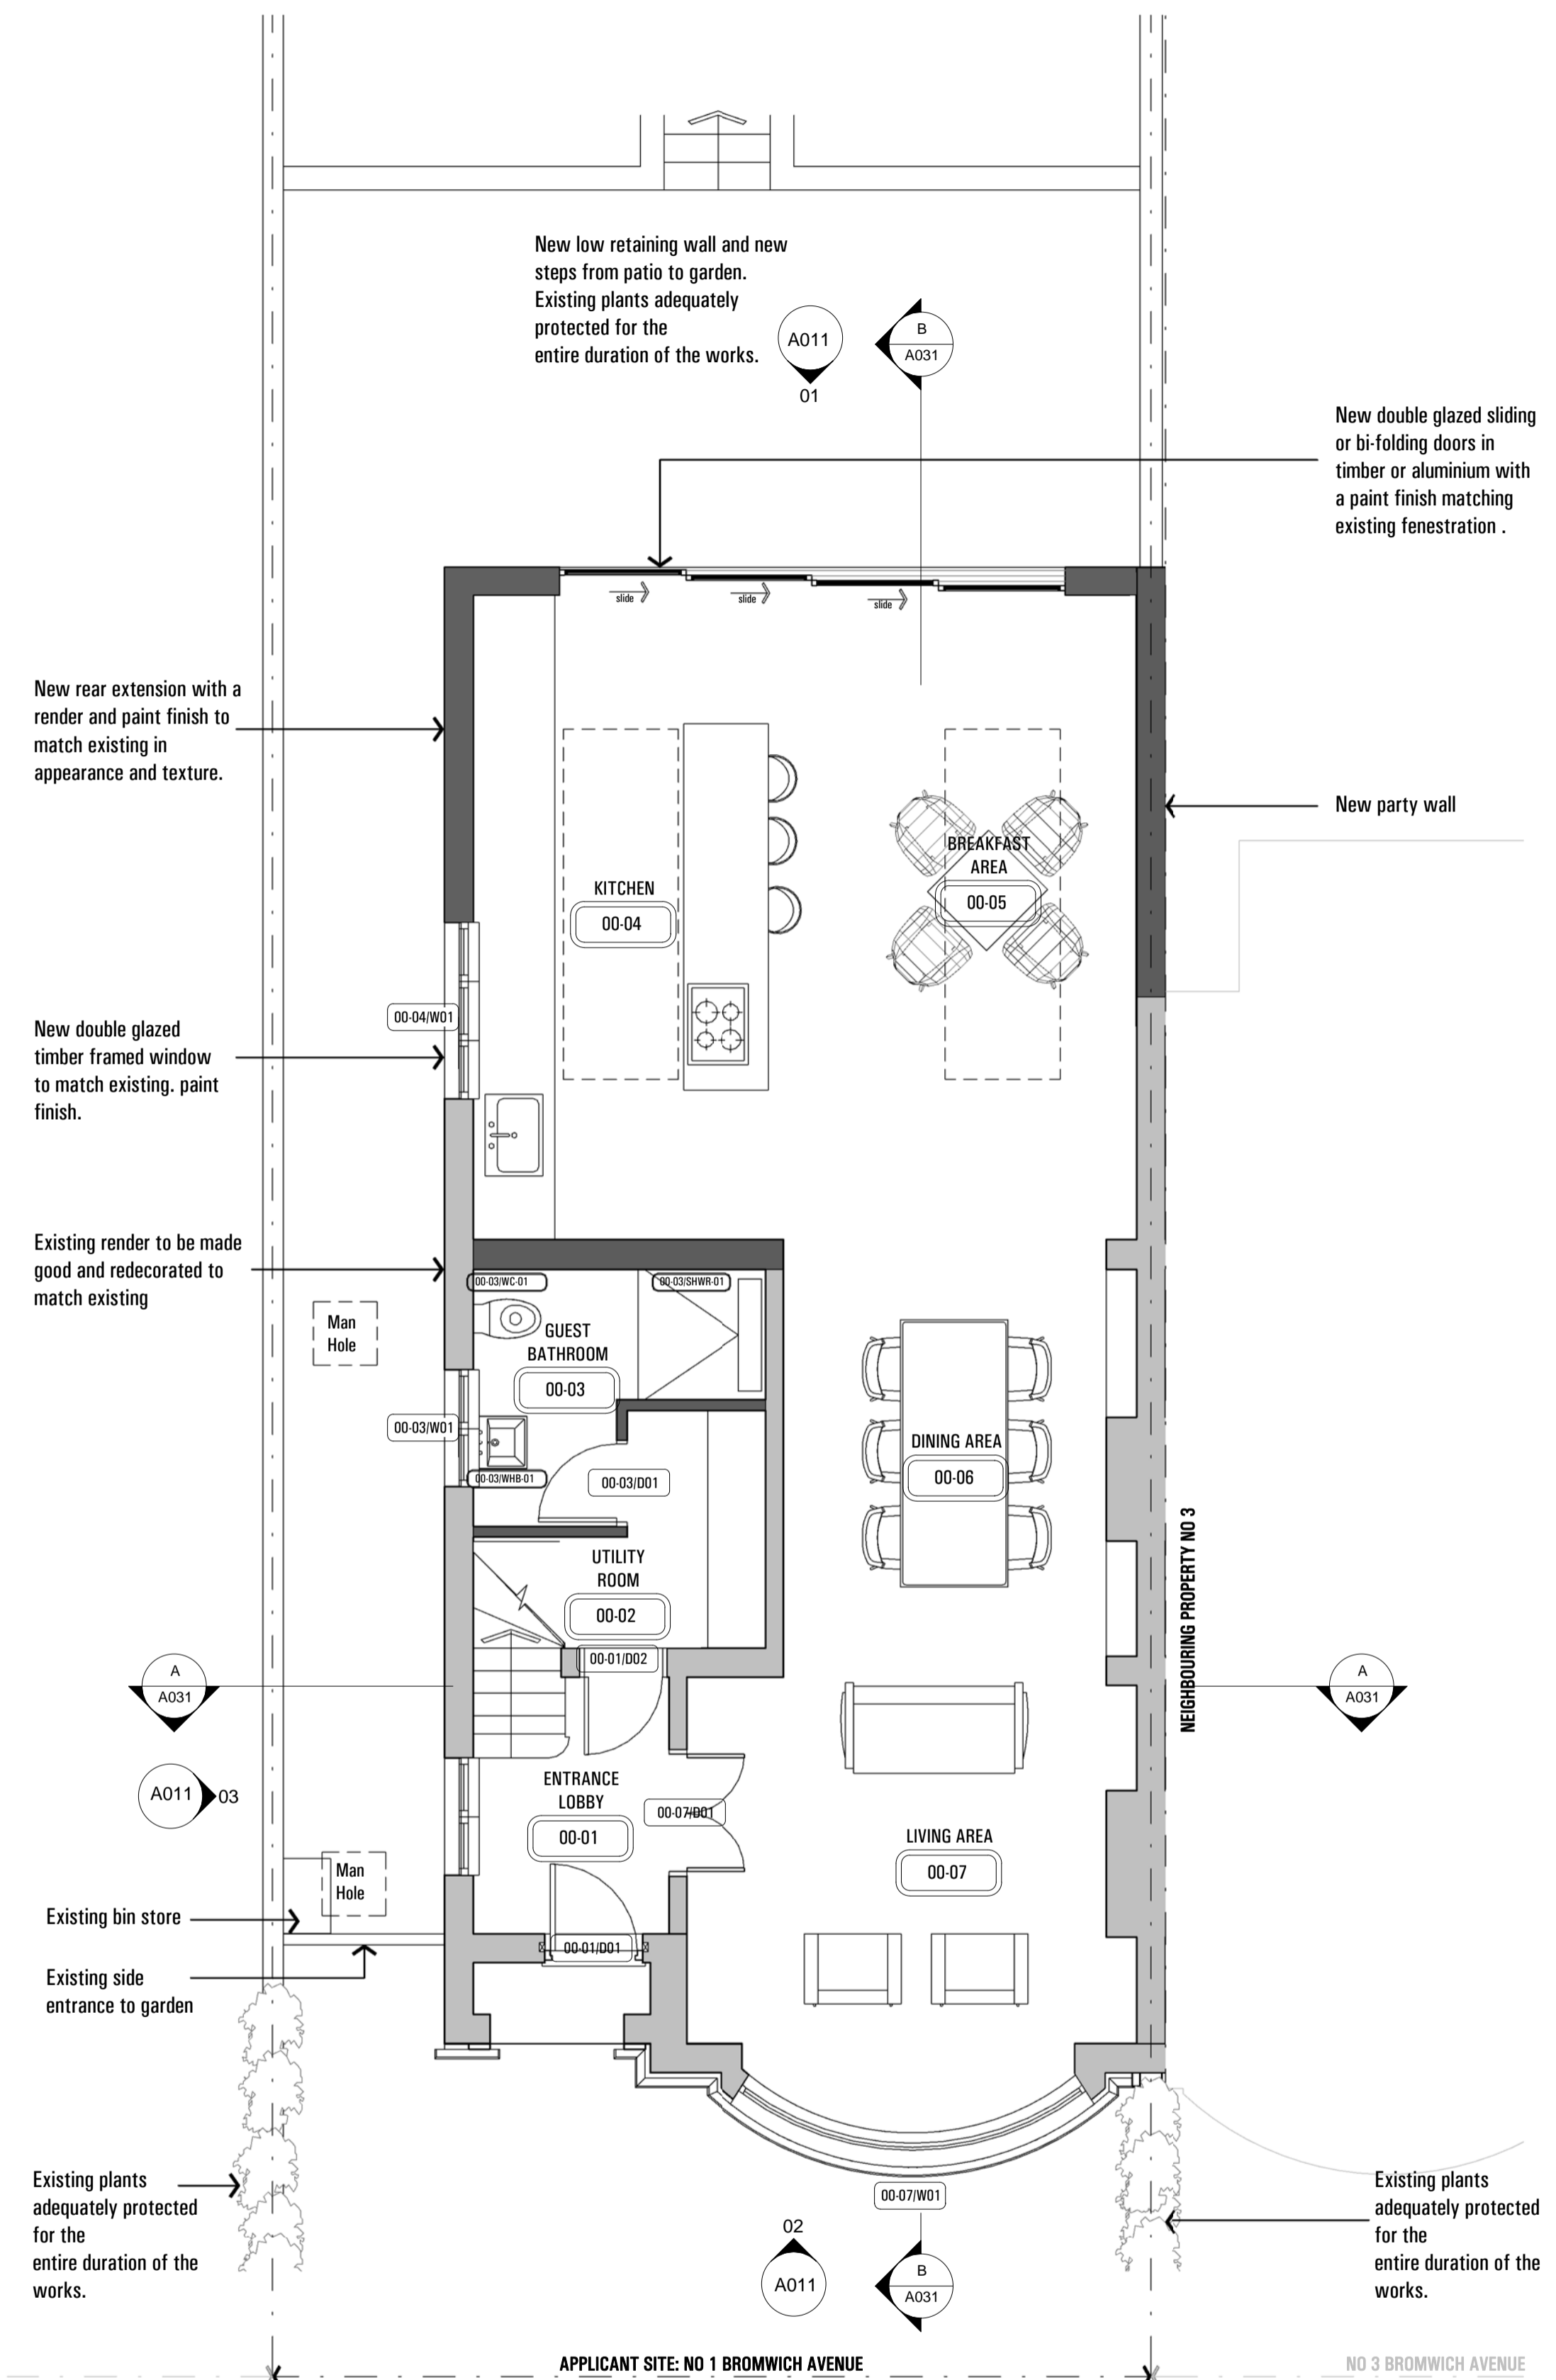

00. PROPOSED GROUND FLOOR PLAN

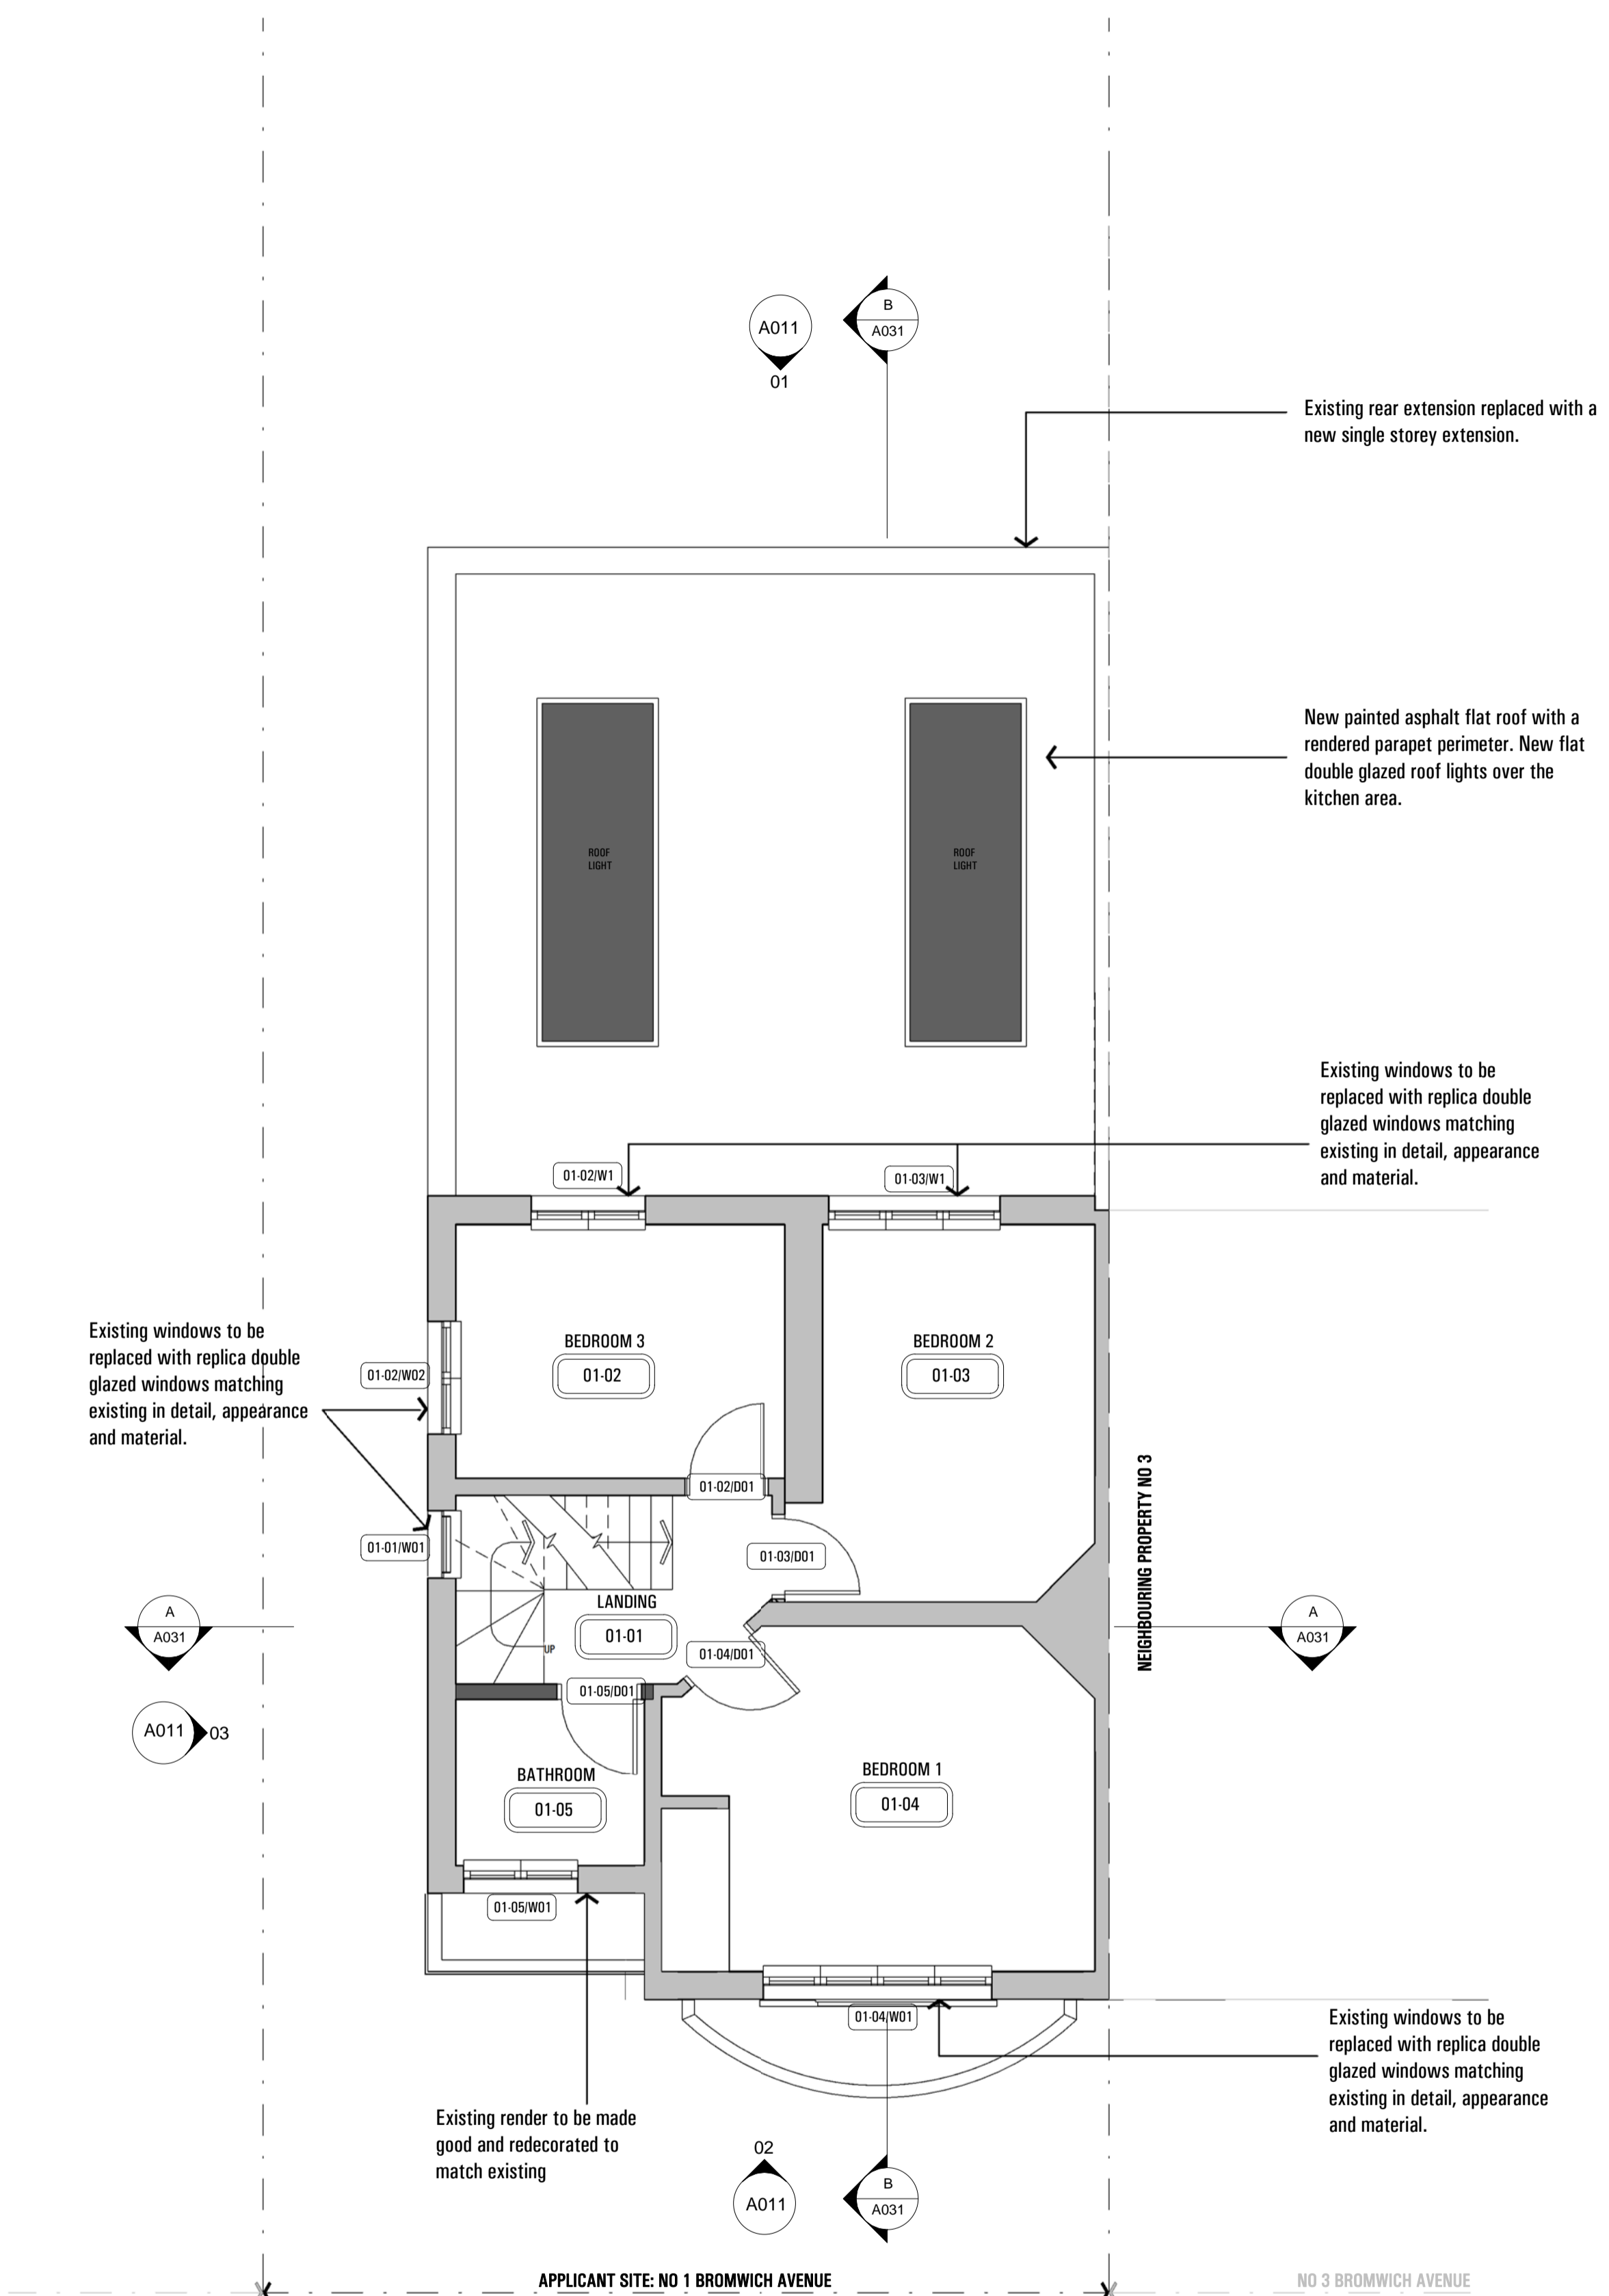

01. PROPOSED FIRST FLOOR PLAN

**sporadicSPACE**  
 architecture - interiors - product design  
 tel: 0207 251 8577  
 www.sporadicspace.com  
 info@sporadicspace.com

70 Cowcross Street  
 Farringdon  
 London  
 EC1M 6EJ

Project  
**HOUSE HOLCOMBE**  
 1 Bromwich Avenue  
 London  
 N6 6QH

Title  
**PROPOSED:  
 GROUND FLOOR PLAN &  
 FIRST FLOOR PLAN**

Job No. SP-A1023	Date DEC 2013	Drawn K.P
Scale 1:50 @A1 1:100 @A3	Drawing No. A001	Revision 00