



WILDSTONE

Wildstone

103 Freston Road
London
W11 4BD
www.wildstone.co.uk
020 7313 9571

Client

Wildstone

Project

128a Camden Road

Job No.

0324

Drawn by

EL

Issue

27.01.14



Scale

1:1250 @ A3

// **Title**

Site Location Plan

0324_PP_01

 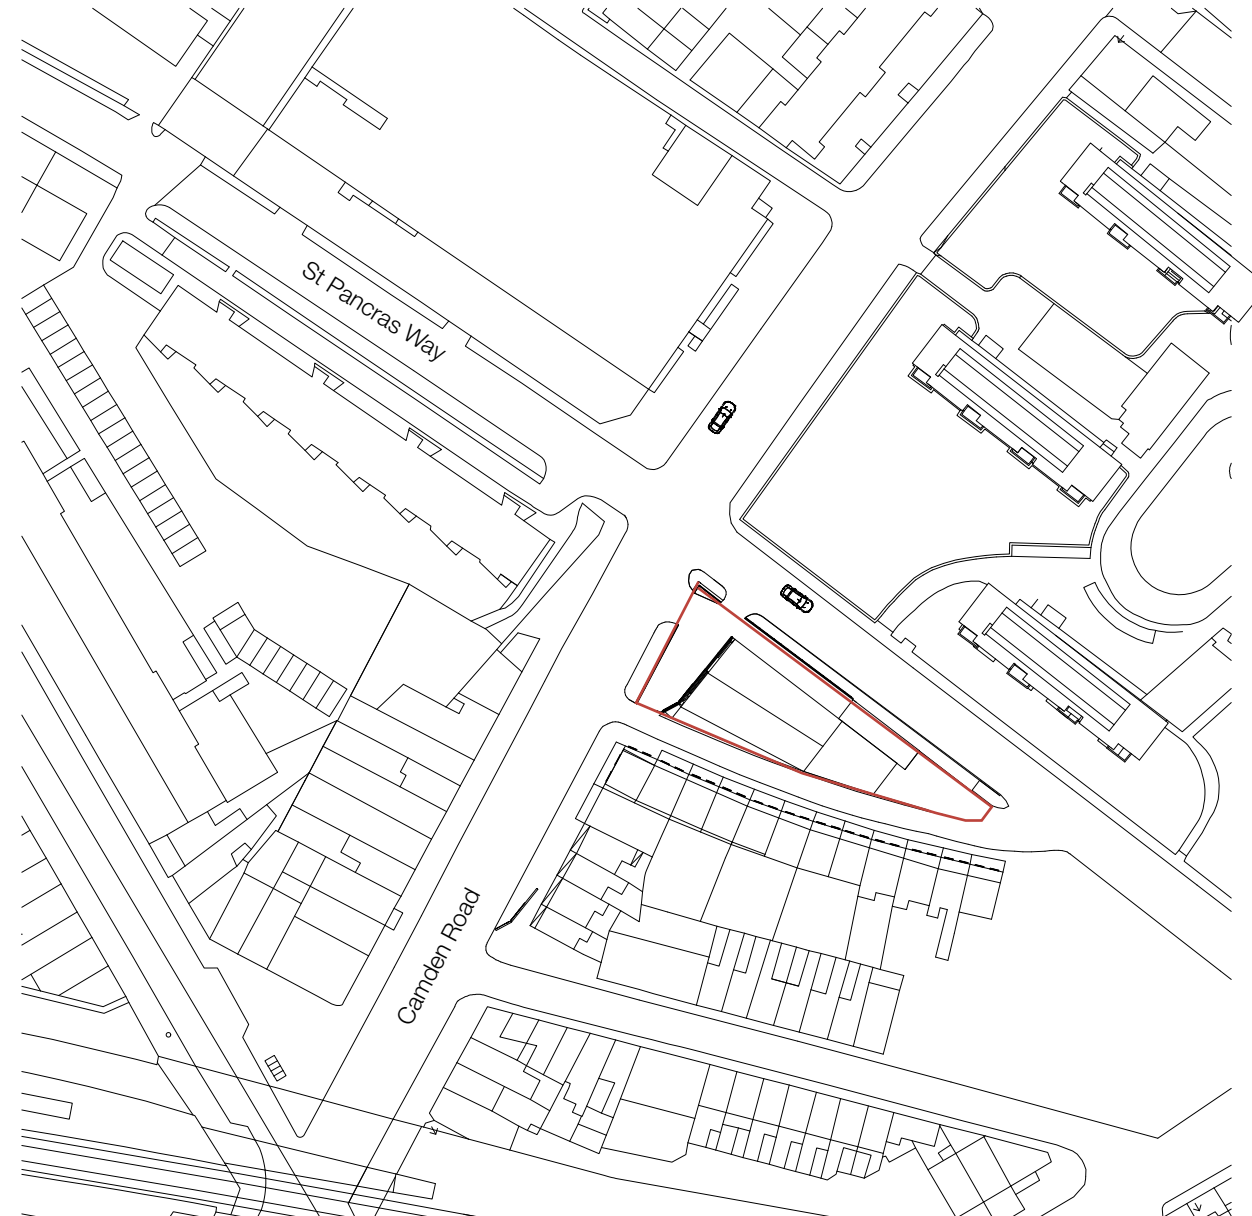

// All information is to be checked on site for accuracy and fit. Only drawings with WD status with the most recent revision are to be used for construction. Report any discrepancies and omissions to Wildstone

Key:

— Site Boundary



WILDSTONE

Wildstone

103 Freston Road
London
W11 4BD
www.wildstone.co.uk
020 7313 9571

Client

Wildstone

Project

128a Camden Road

Job No.

0324

Drawn by

EL

Issue

27.01.14


Scale

1:500 @ A3

Title

Site Plan

0324_PP_02

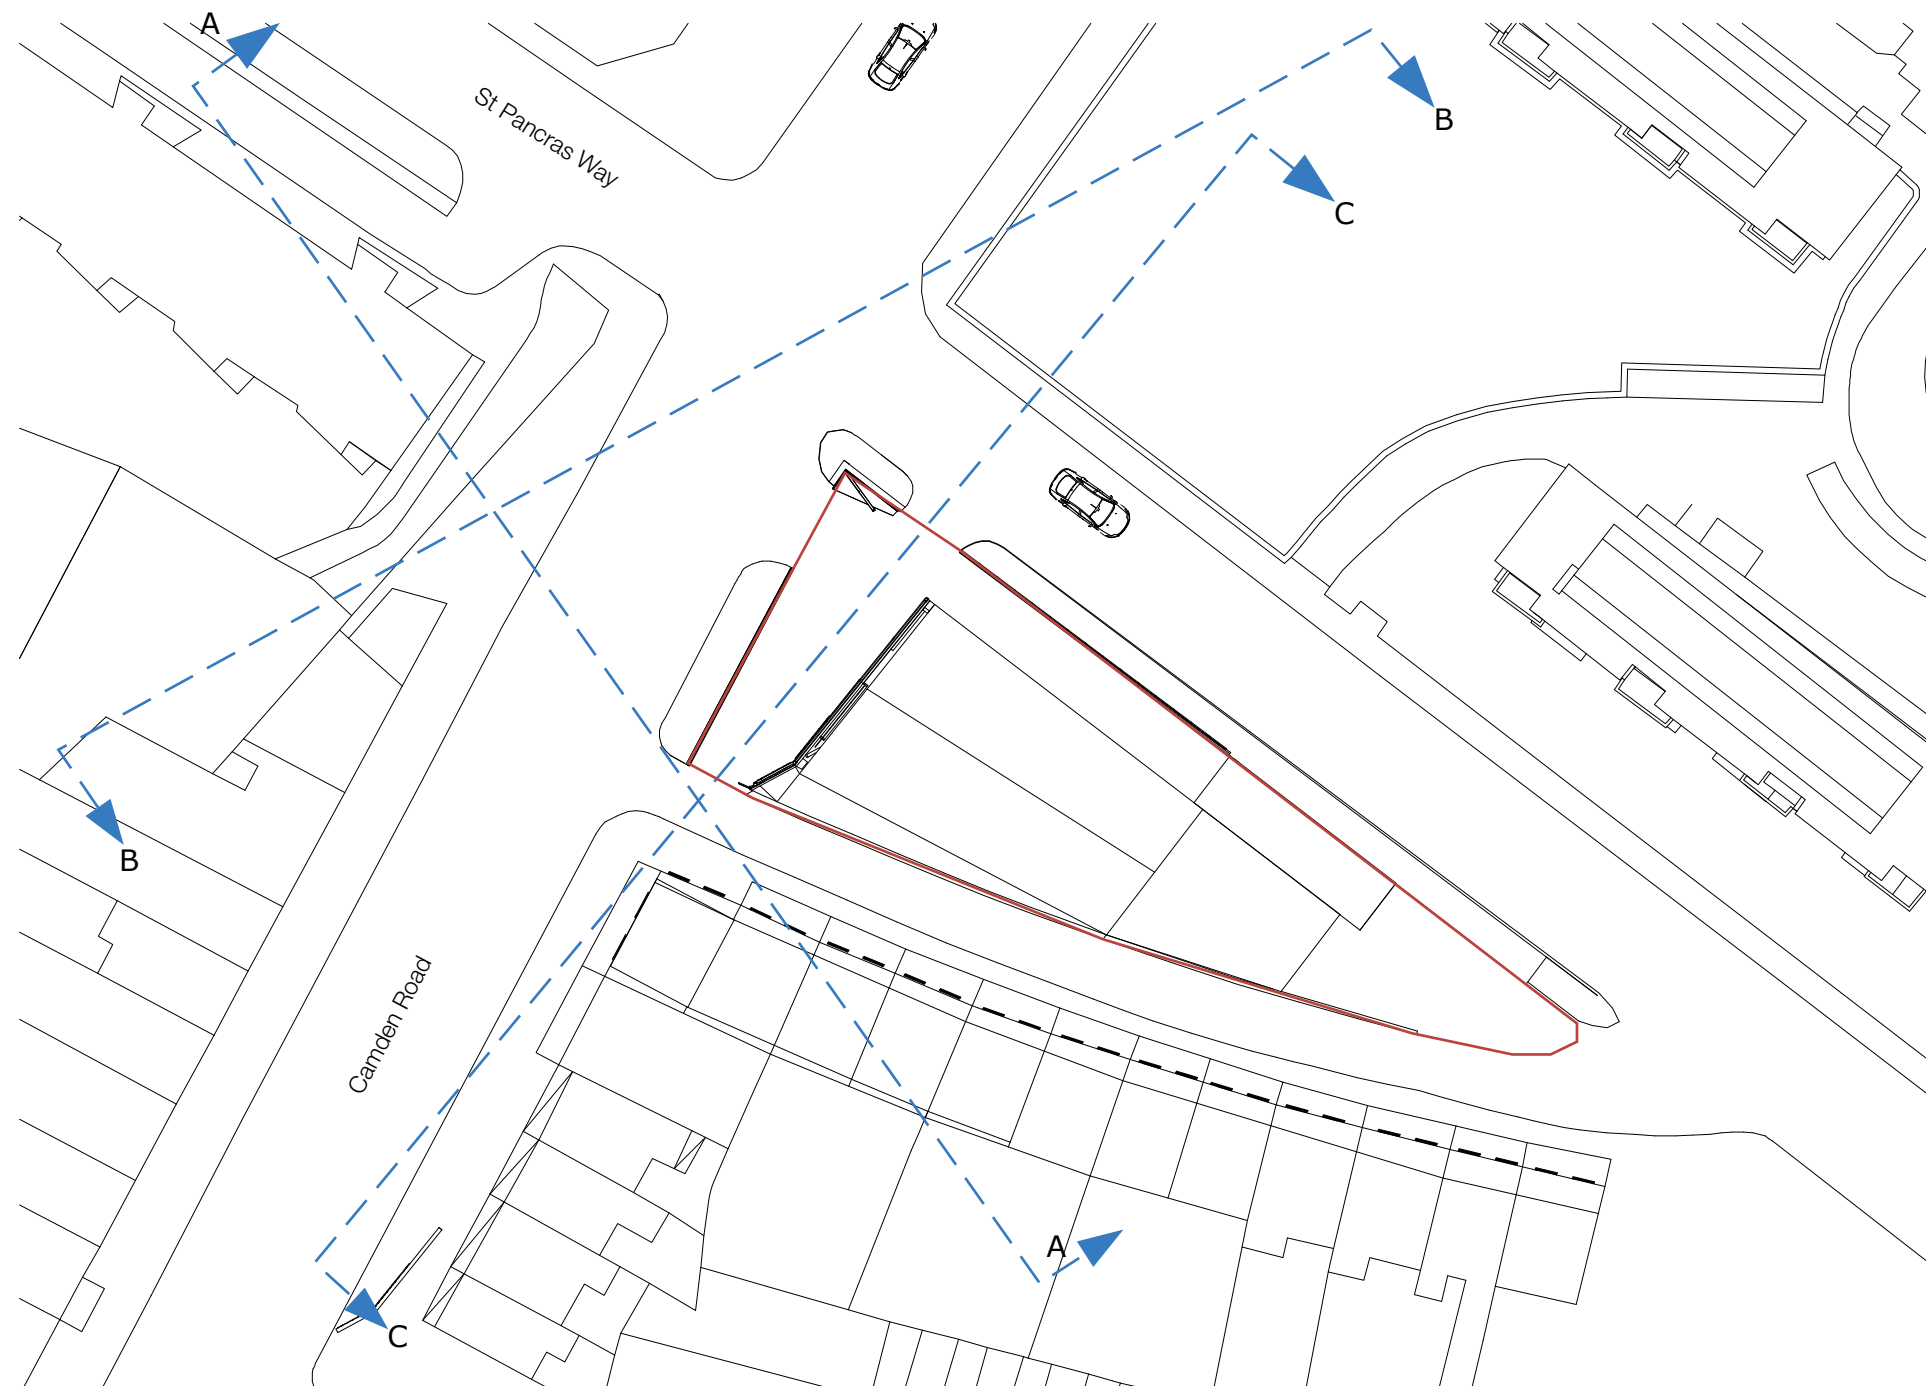

// All information is to be checked on site for accuracy and fit. Only drawings with WD status with the most recent revision are to be used for construction. Report any discrepancies and omissions to Wildstone

Key:

- Site Boundary
- - - Elevation Lines



WILDSTONE

Wildstone

103 Freston Road
London
W11 4BD
www.wildstone.co.uk
020 7313 9571

Client

Wildstone

Project

128a Camden Road

Job No.

0324

Drawn by

EL

Issue

27.01.14

Scale

1:200 @ A3

Title

A-A Elevation

0324_PP_03



Existing



Proposed



// All information is to be checked on site for accuracy and fit. Only drawings with WD status with the most recent revision are to be used for construction. Report any discrepancies and omissions to Wildstone

Key:

— Digital Screen



WILDSTONE

Wildstone

103 Freston Road
London
W11 4BD
www.wildstone.co.uk
020 7313 9571

Client
Wildstone

Project
128a Camden Road

Job No.
0324

Drawn by
EL

Issue
27.01.14


Scale
1:200 @ A3

// **Title**
B-B Elevation

0324_PP_04



Existing

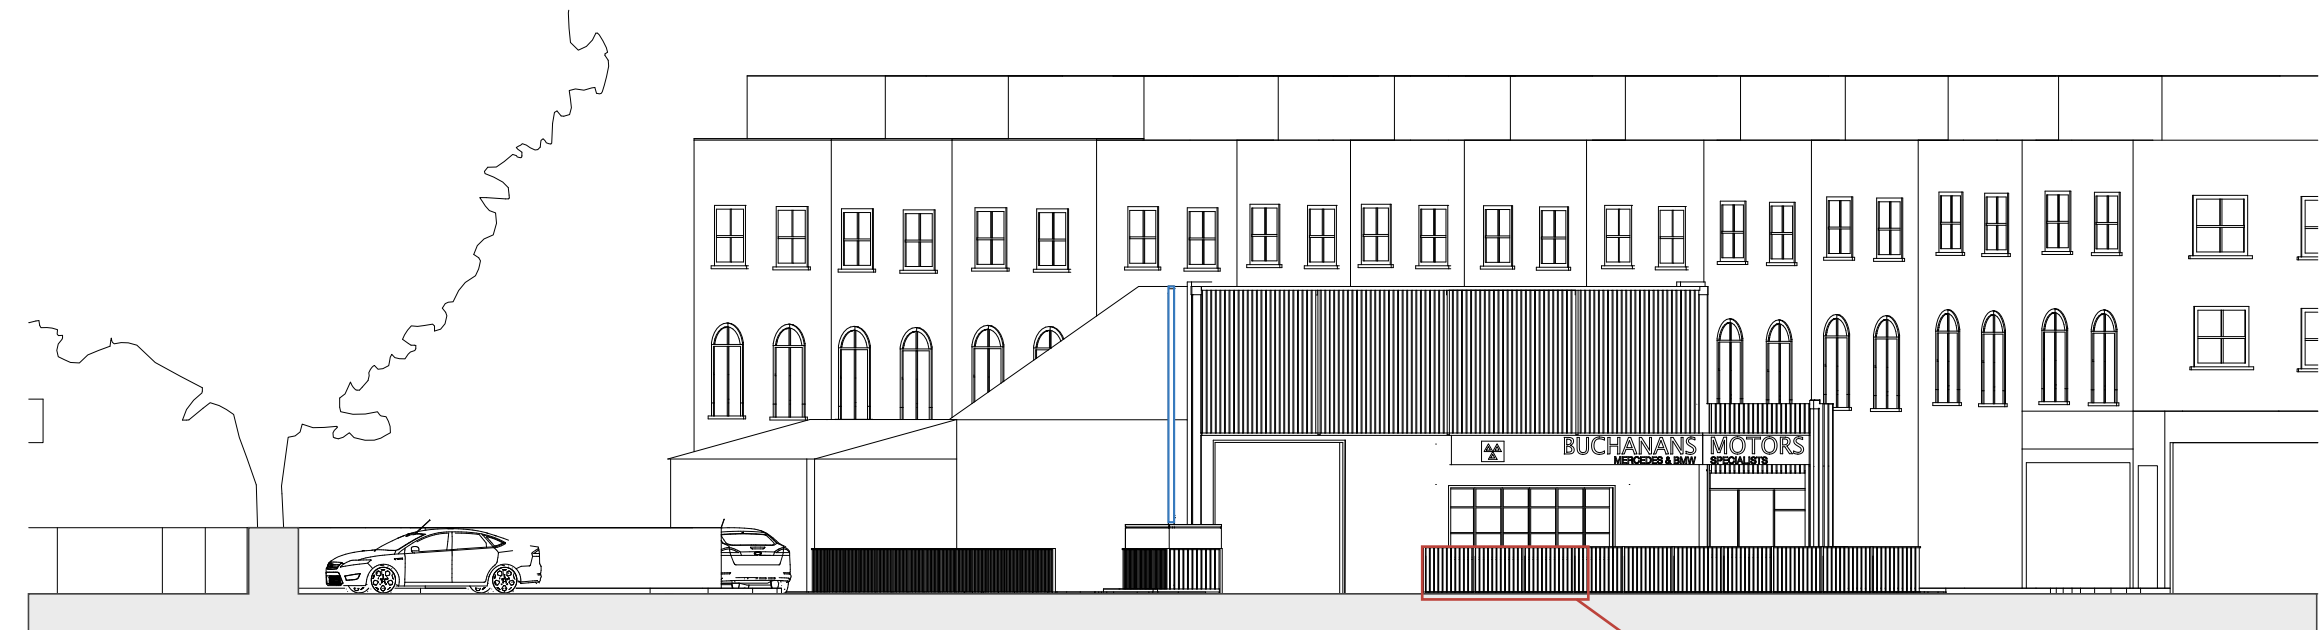


Proposed



Key:

- Digital Screen Structure
- Existing Advert

// All information is to be checked on site for accuracy and fit. Only drawings with WD status with the most recent revision are to be used for construction. Report any discrepancies and omissions to Wildstone

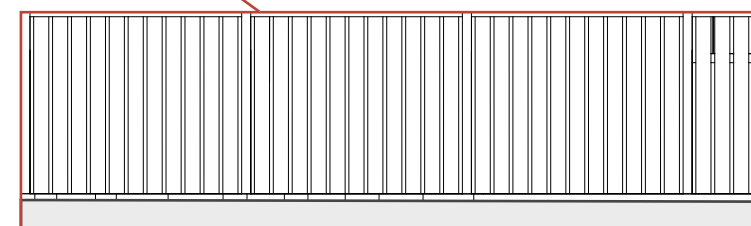

Section of Fencing Detail



WILDSTONE

Wildstone

103 Freston Road
London
W11 4BD
www.wildstone.co.uk
020 7313 9571

Client

Wildstone

Project

128a Camden Road

Job No.

0324

Drawn by

EL

Issue

27.01.14


Scale

1:200 @ A3


Title

C-C Elevation


0324_PP_05

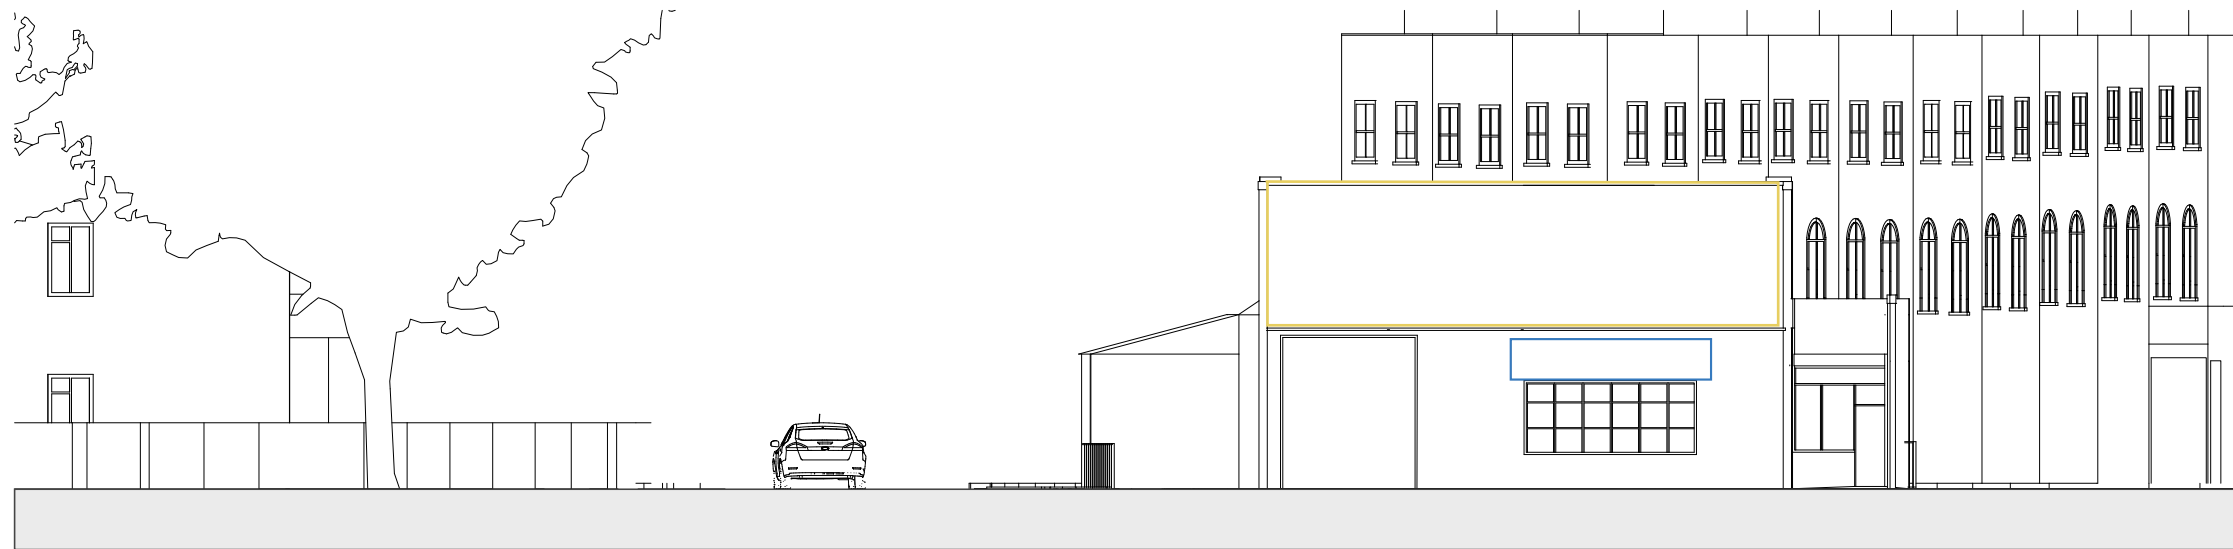

Existing Building Elevation

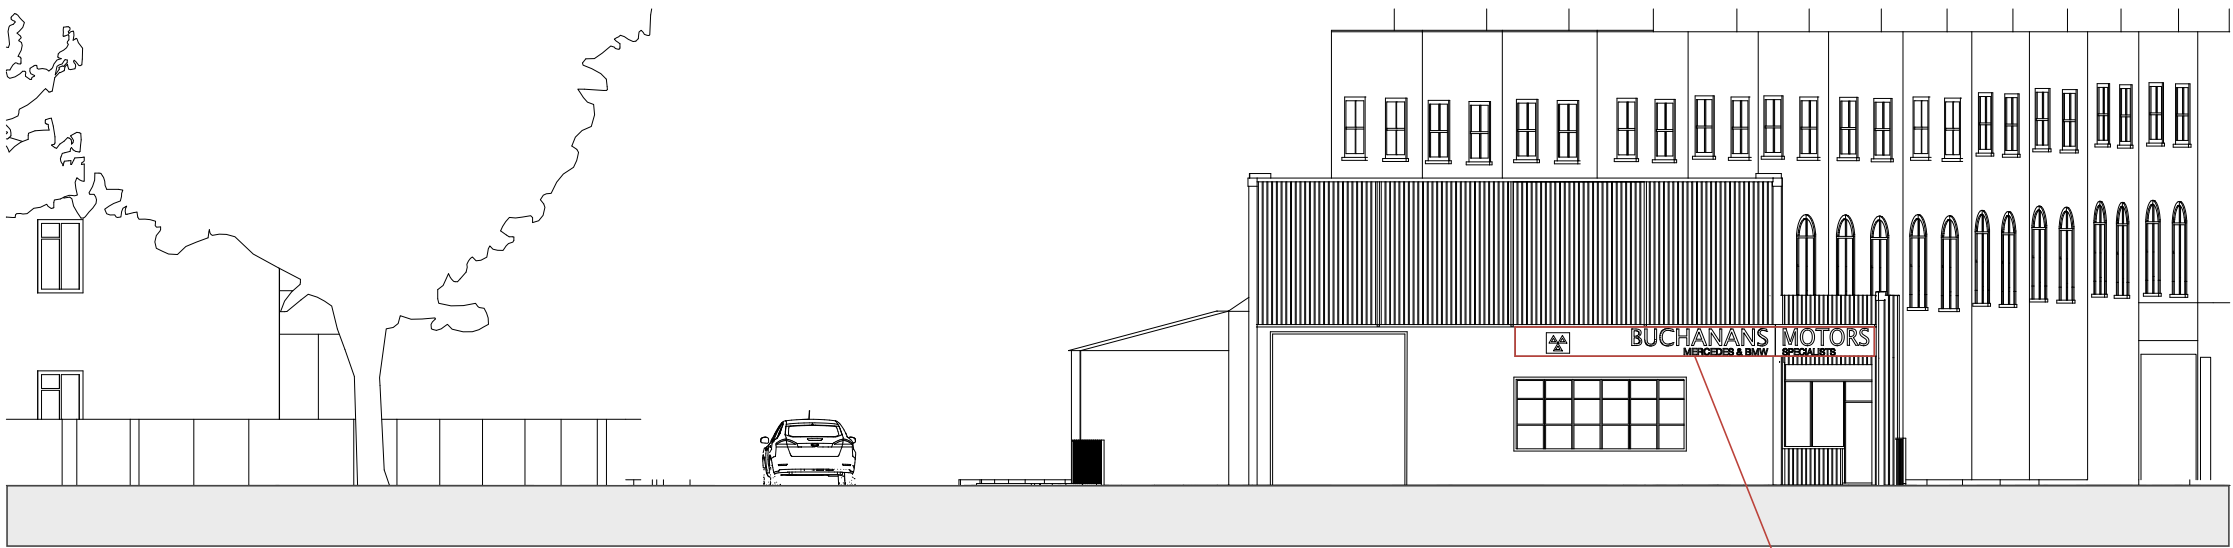


Proposed Building Elevation

 

// All information is to be checked on site for accuracy and fit. Only drawings with WD status with the most recent revision are to be used for construction. Report any discrepancies and omissions to Wildstone

Key:

- Existing Advert
- Existing Signage
- Proposed Signage

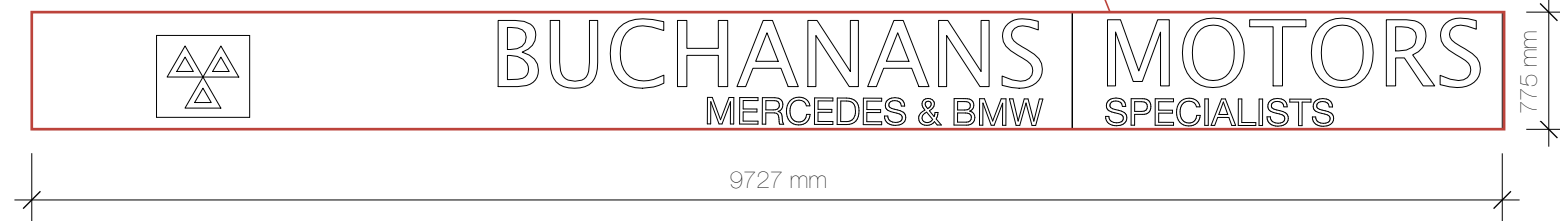

Scale 1:50 @ A3



WILDSTONE

Wildstone
103 Freston Road
London
W11 4BD
www.wildstone.co.uk
020 7313 9571

Client
Wildstone

Project
128a Camden Road

Job No.
0324


Drawn by
EL

Issue
27.01.14

Scale
1:50 @ A3

Title
D-D Front Facade
Section

0324_PP_06

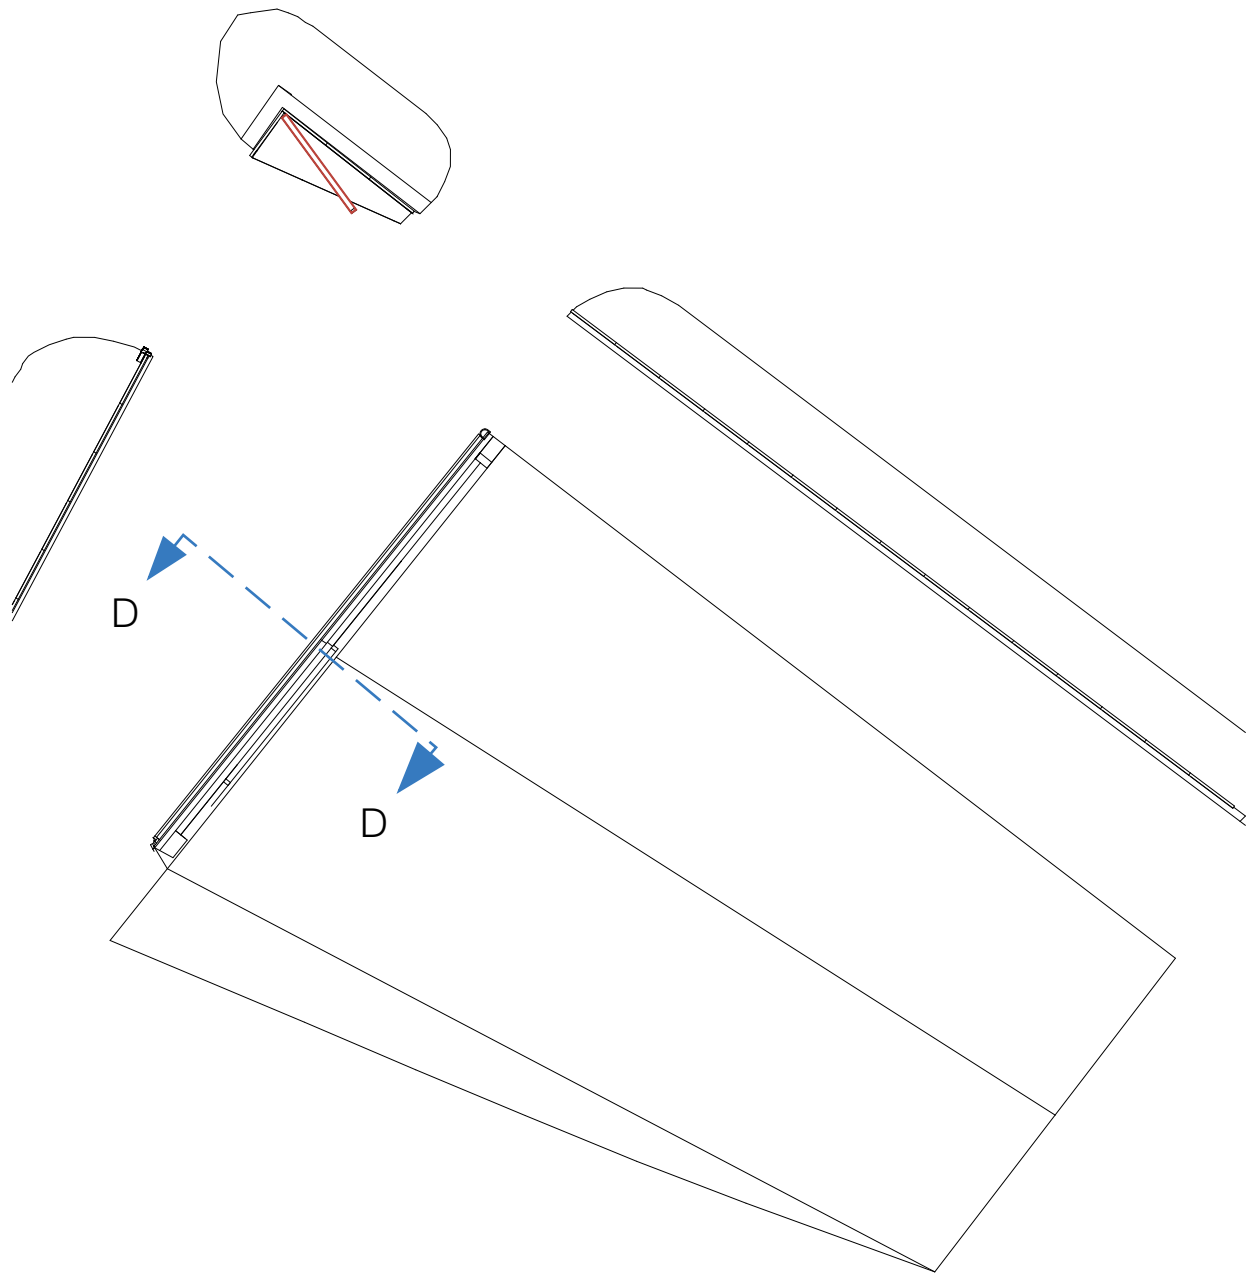


Plan // Scale 1:200



// All information is to be checked on site for accuracy and fit. Only drawings with WD status with the most recent revision are to be used for construction. Report any discrepancies and omissions to Wildstone

Key:

- — Elevation Line
- Digital Screen
- Interior Volume
- Existing Solid Brick Wall

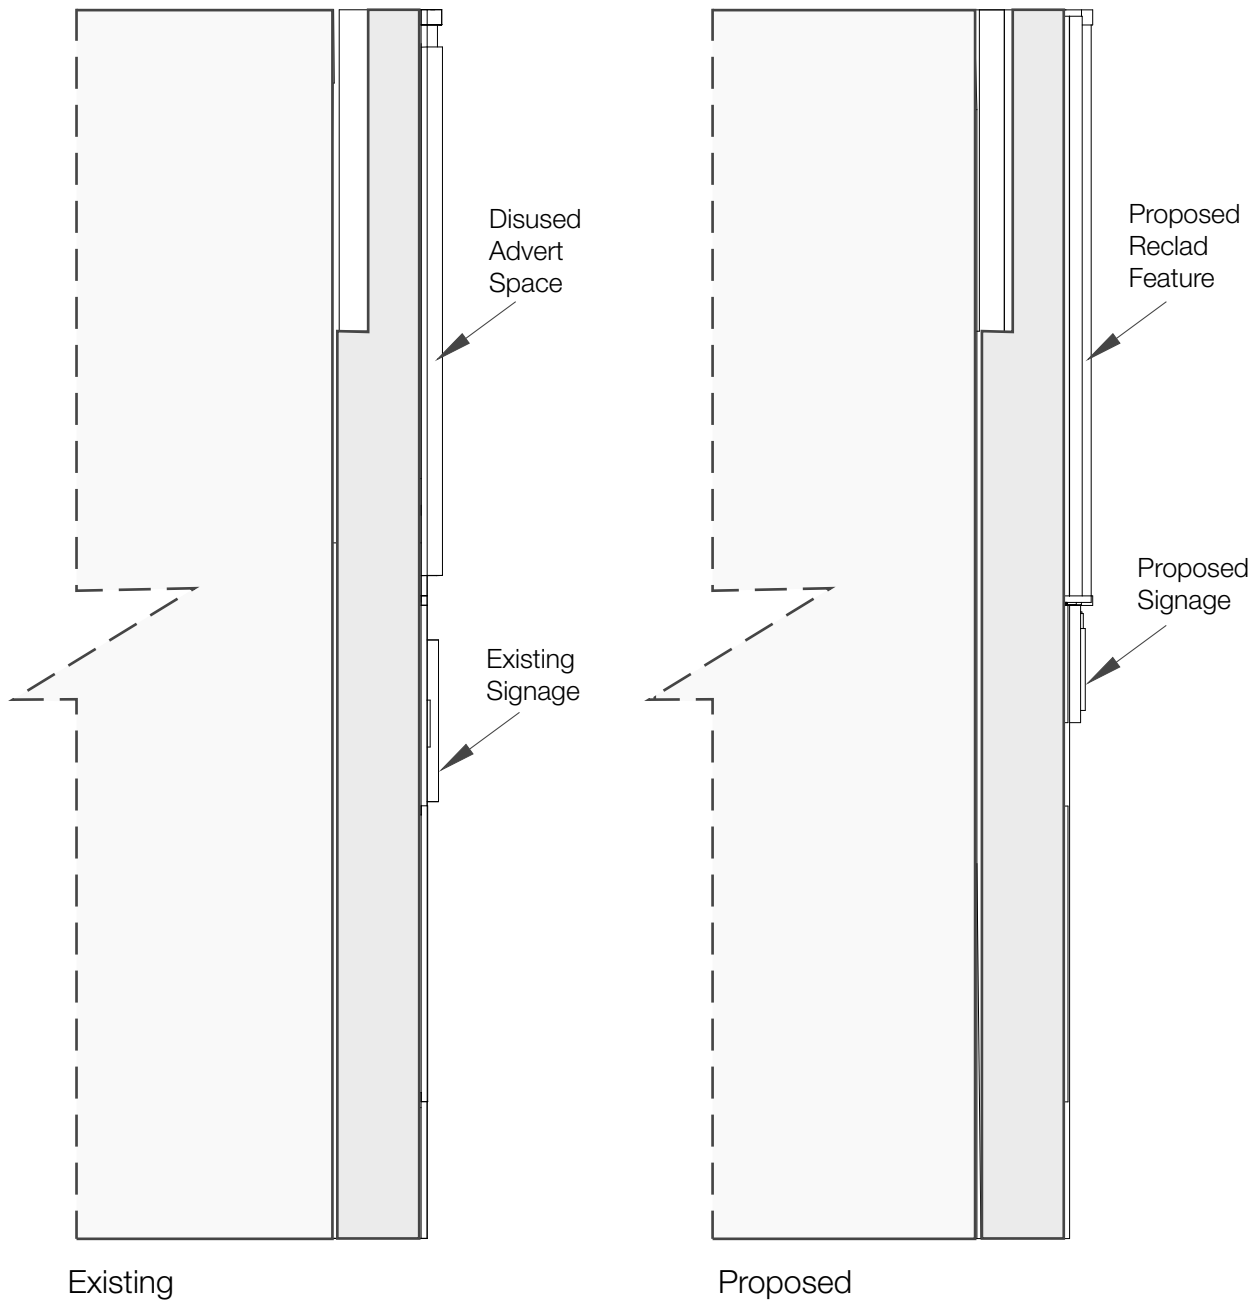


Existing

Proposed



103 Freston Road
London
W11 4BD
www.wildstone.co.uk
020 7313 9571

0324_PP_07

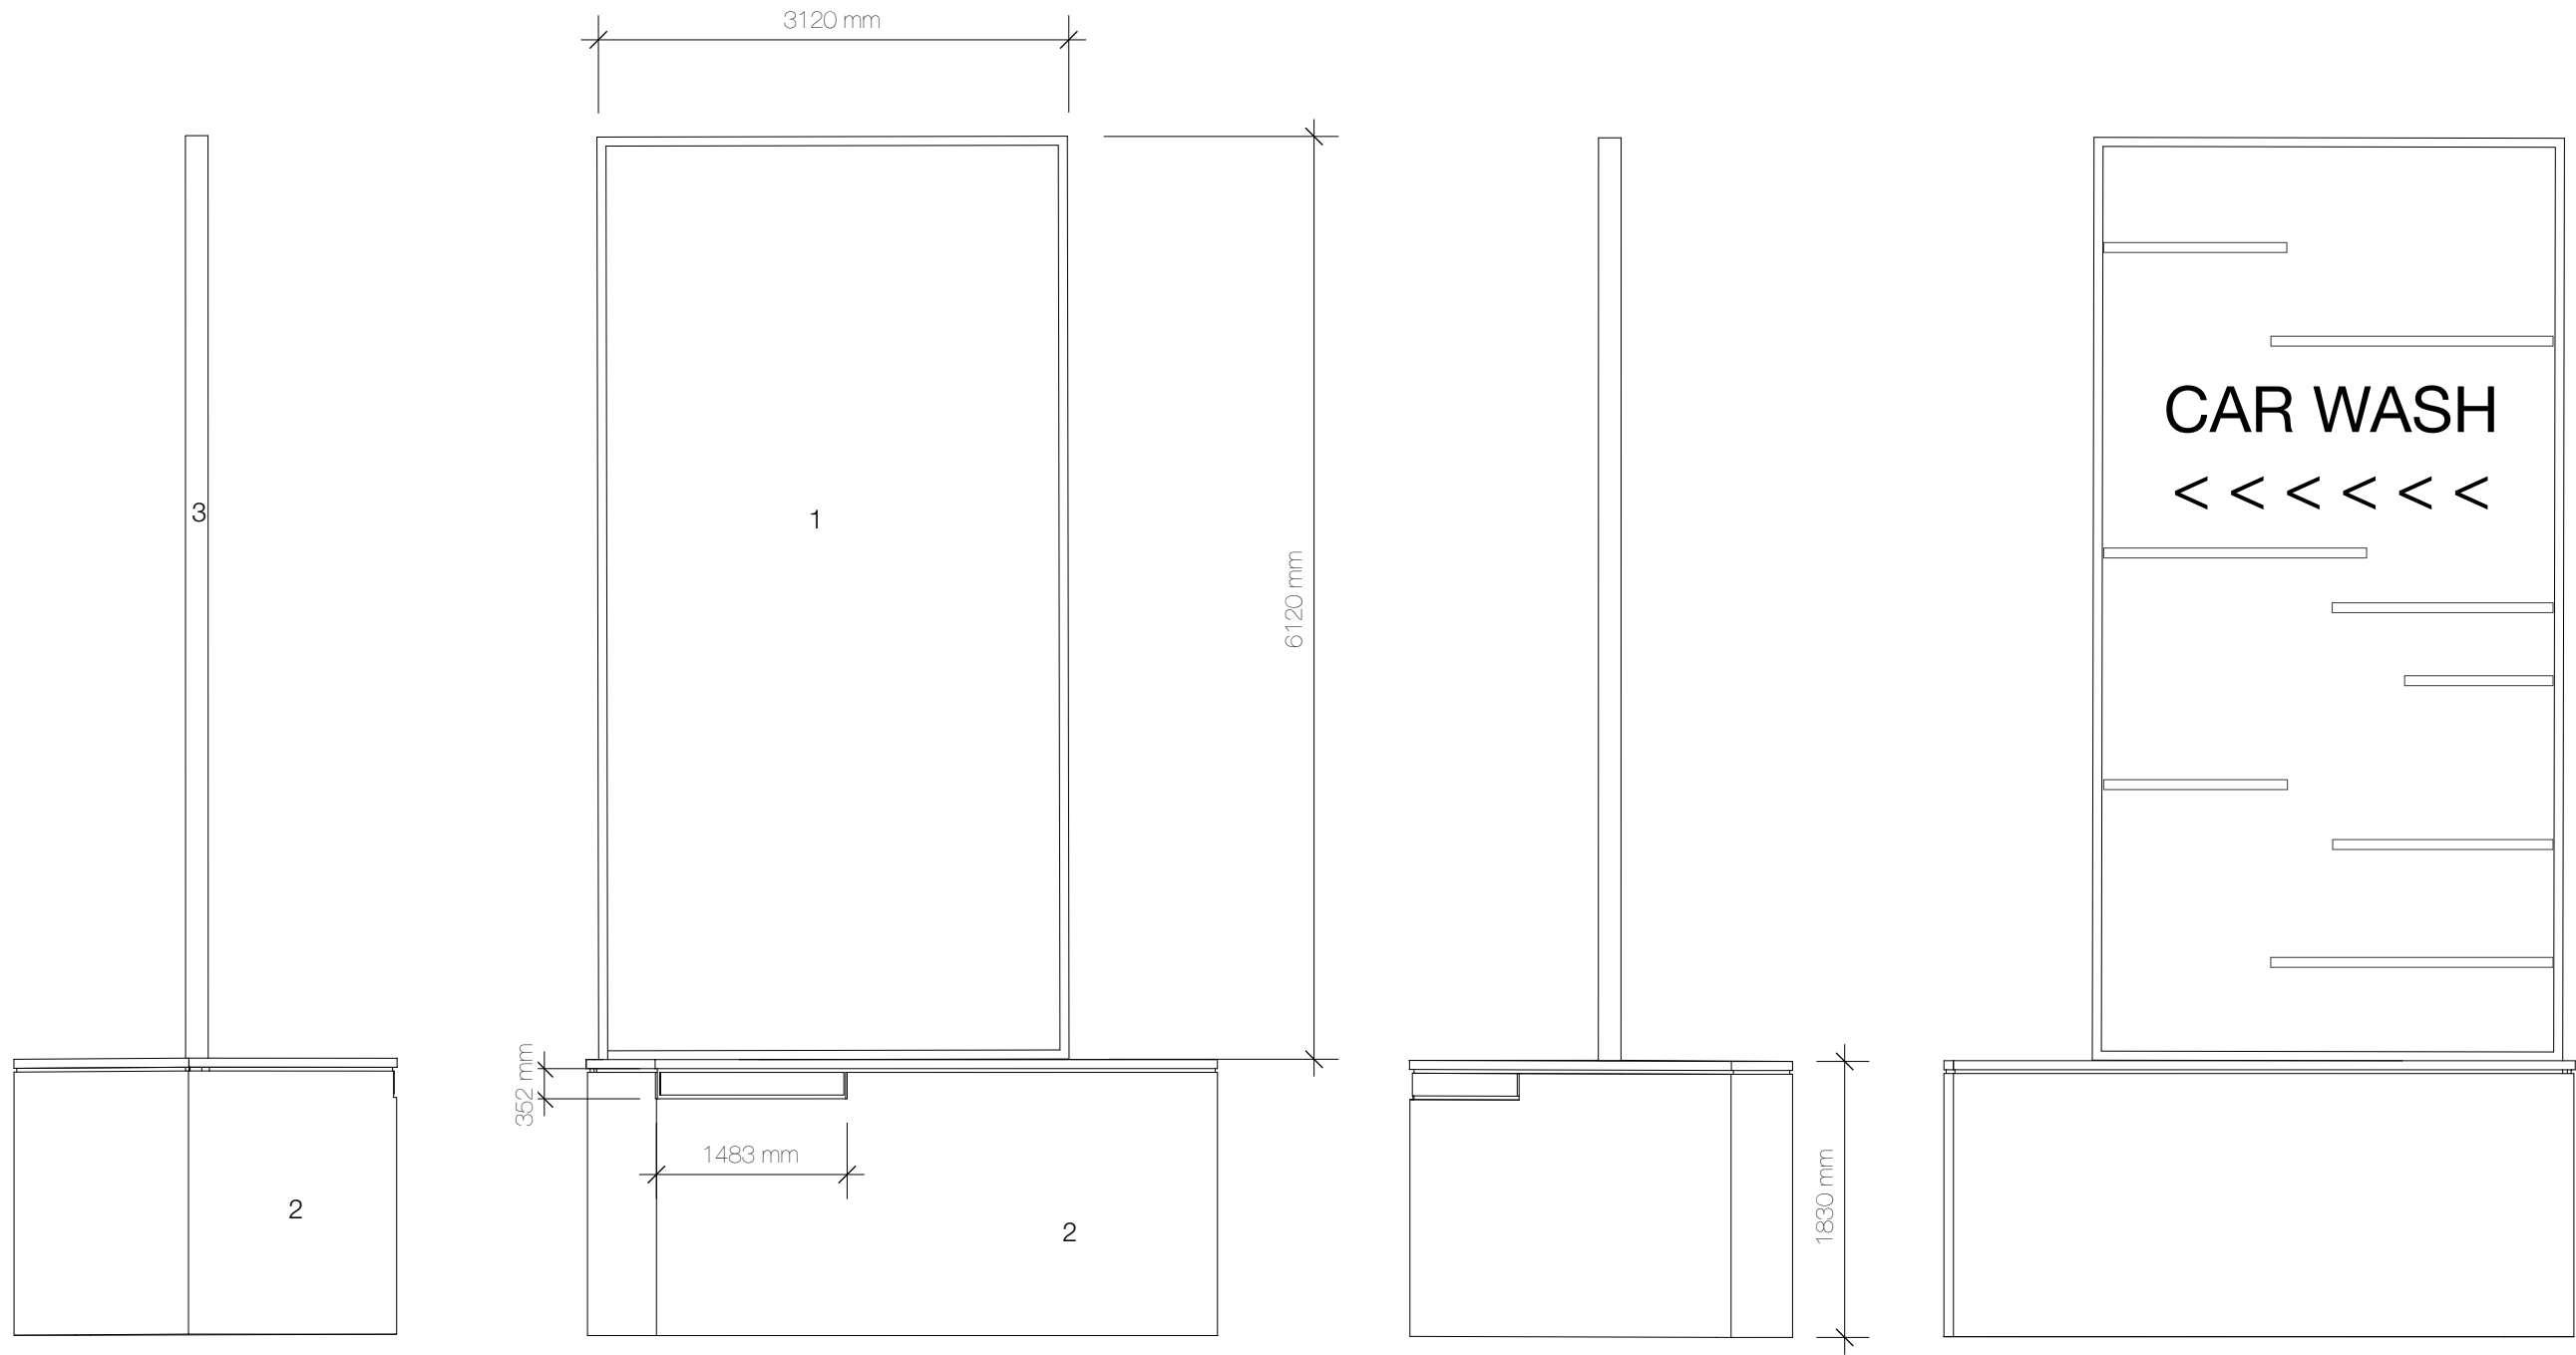

1 Digital Screen
2 White Painted Brickwork
3 Slate Grey (ral 7015) Powder Coated Metal Frame



WILDSTONE

Wildstone

103 Freston Road
London
W11 4BD
www.wildstone.co.uk
020 7313 9571

Client

Wildstone

Project

128a Camden Road

Job No.

0324

Drawn by

EL

Issue

27.01.14


Scale

NTS @ A3

// **Title**

Design Sheet

0324_PP_08

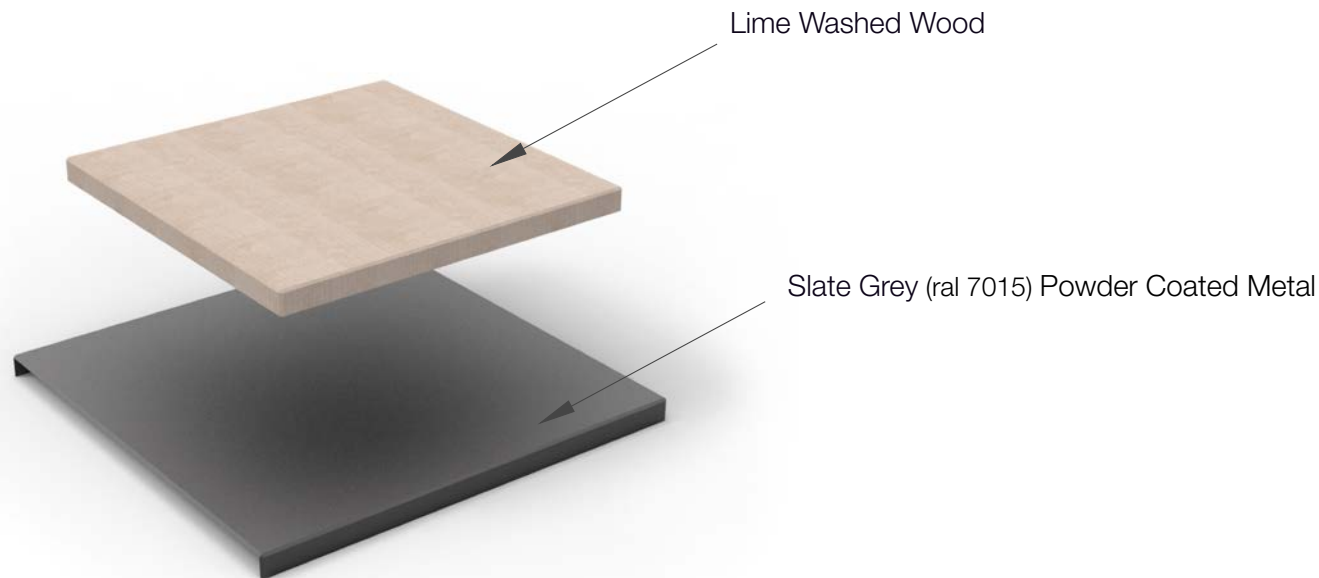

// All information is to be checked on site for accuracy and fit. Only drawings with WD status with the most recent revision are to be used for construction. Report any discrepancies and omissions to Wildstone

Key: