
cale (metres)

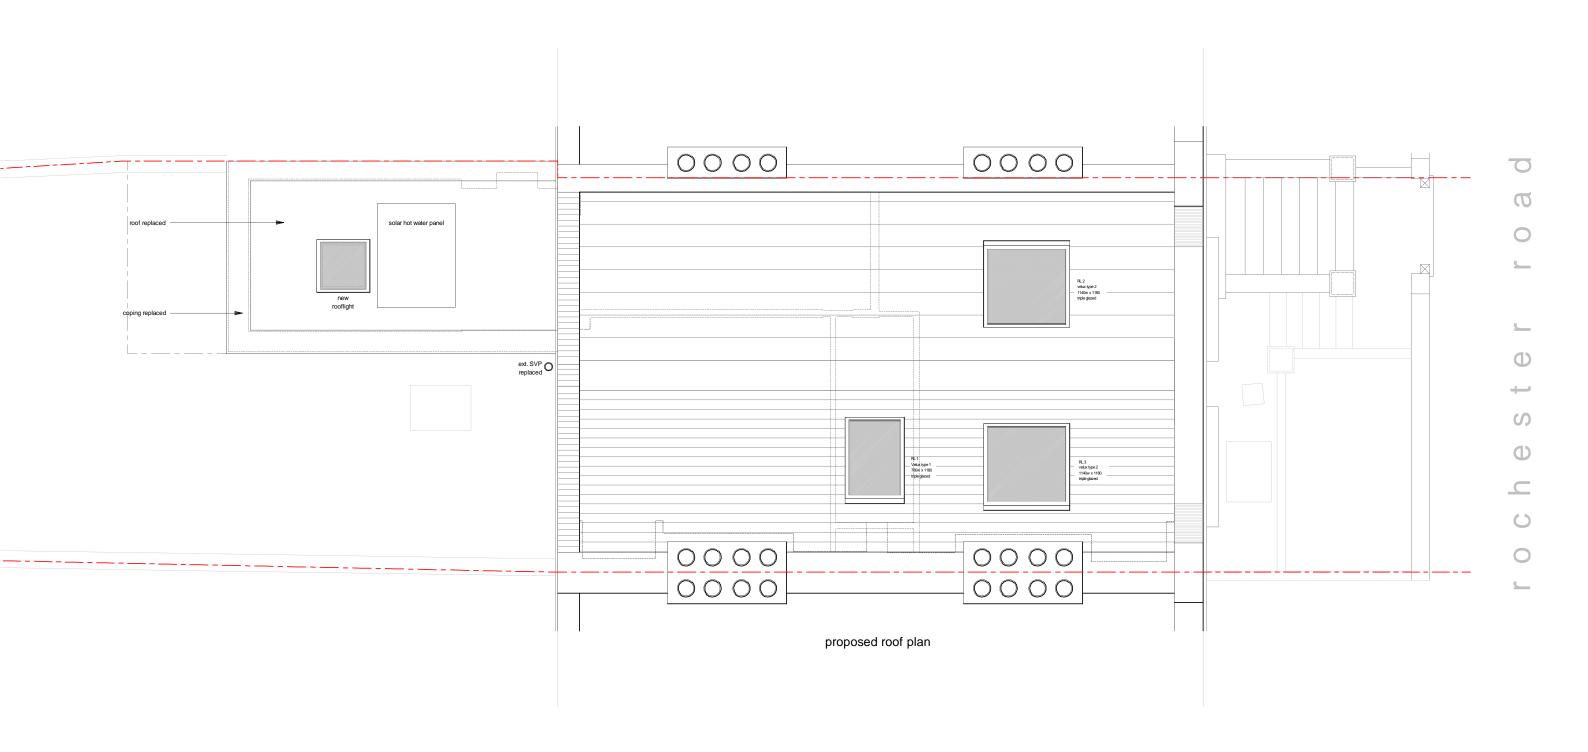

REVISIONS	FOLLOW FIGURED DIMENSIONS ONLY DO NOT SCALE CHECK ALL LEVELS AND DIMENSIONS ON SITE REPORT ALL DISCREPANCIES TO THE ARCHITECT
	THIS DRAWING IS SUITABLE FOR TOWN PLANNING PURPOSES ONLY NOT TO BE USED FOR CONSTRUCTION
	© COPYRIGHT - NO COPY OR REPRODUCTION IS PERMITTED WITHOUT WRITTEN CONSENT OF MILLER ARCHITECTS

MILLER ARCHITECTS © MEDWAY HOUSE STUDIO HIGH STREET	Proposed Roof Plan	JOB No.	DRG No.	REV No.
COWDEN	54 D   4 D   1 N N 1 A		SCALE: 1:50 @ A3	
EDENBRIDGE, KENT TN8 7JQ Tel: 01342 850500 Fax: 01342 850932	51 Rochester Road, NW1		DATE: J	an 2014