


scale (metres)

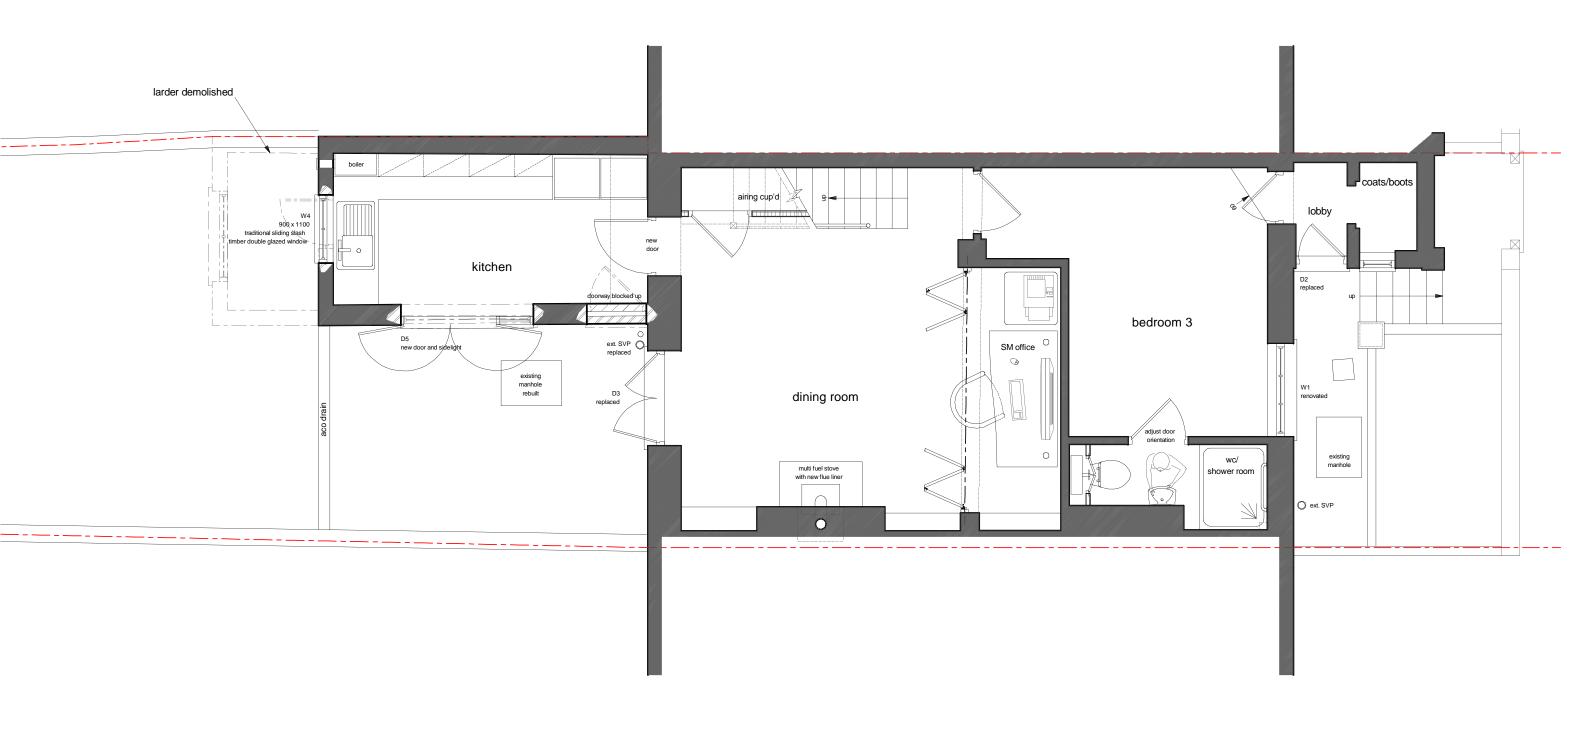

proposed lower ground floor

REVISIONS	FOLLOW FIGURED DIMENSIONS ONLY DO NOT SCALE CHECK ALL LEVELS AND DIMENSIONS ON SITE REPORT ALL DISCREPANCIES TO THE ARCHITECT
	THIS DRAWING IS SUITABLE FOR TOWN PLANNING PURPOSES ONLY NOT TO BE USED FOR CONSTRUCTION
	© COPYRIGHT - NO COPY OR REPRODUCTION IS PERMITTED WITHOUT WRITTEN CONSENT OF MILLER ARCHITECTS

MILLER ARCHITECTS	©	Proposed Lower Ground Floor Plan	JOB No.	DRG No.	REV No.
MEDWAY HOUSE STUDIO HIGH STREET					
COWDEN	54.0. 1		SCALE: 1:	:50 @ A3	
EDENBRIDGE, KENT TN8 7JQ Tel: 01342 850500 Fax: 01342 85093	2	51 Rochester Road, NW1		DATE: J	an 2014