
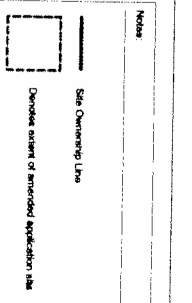


PROPOSED

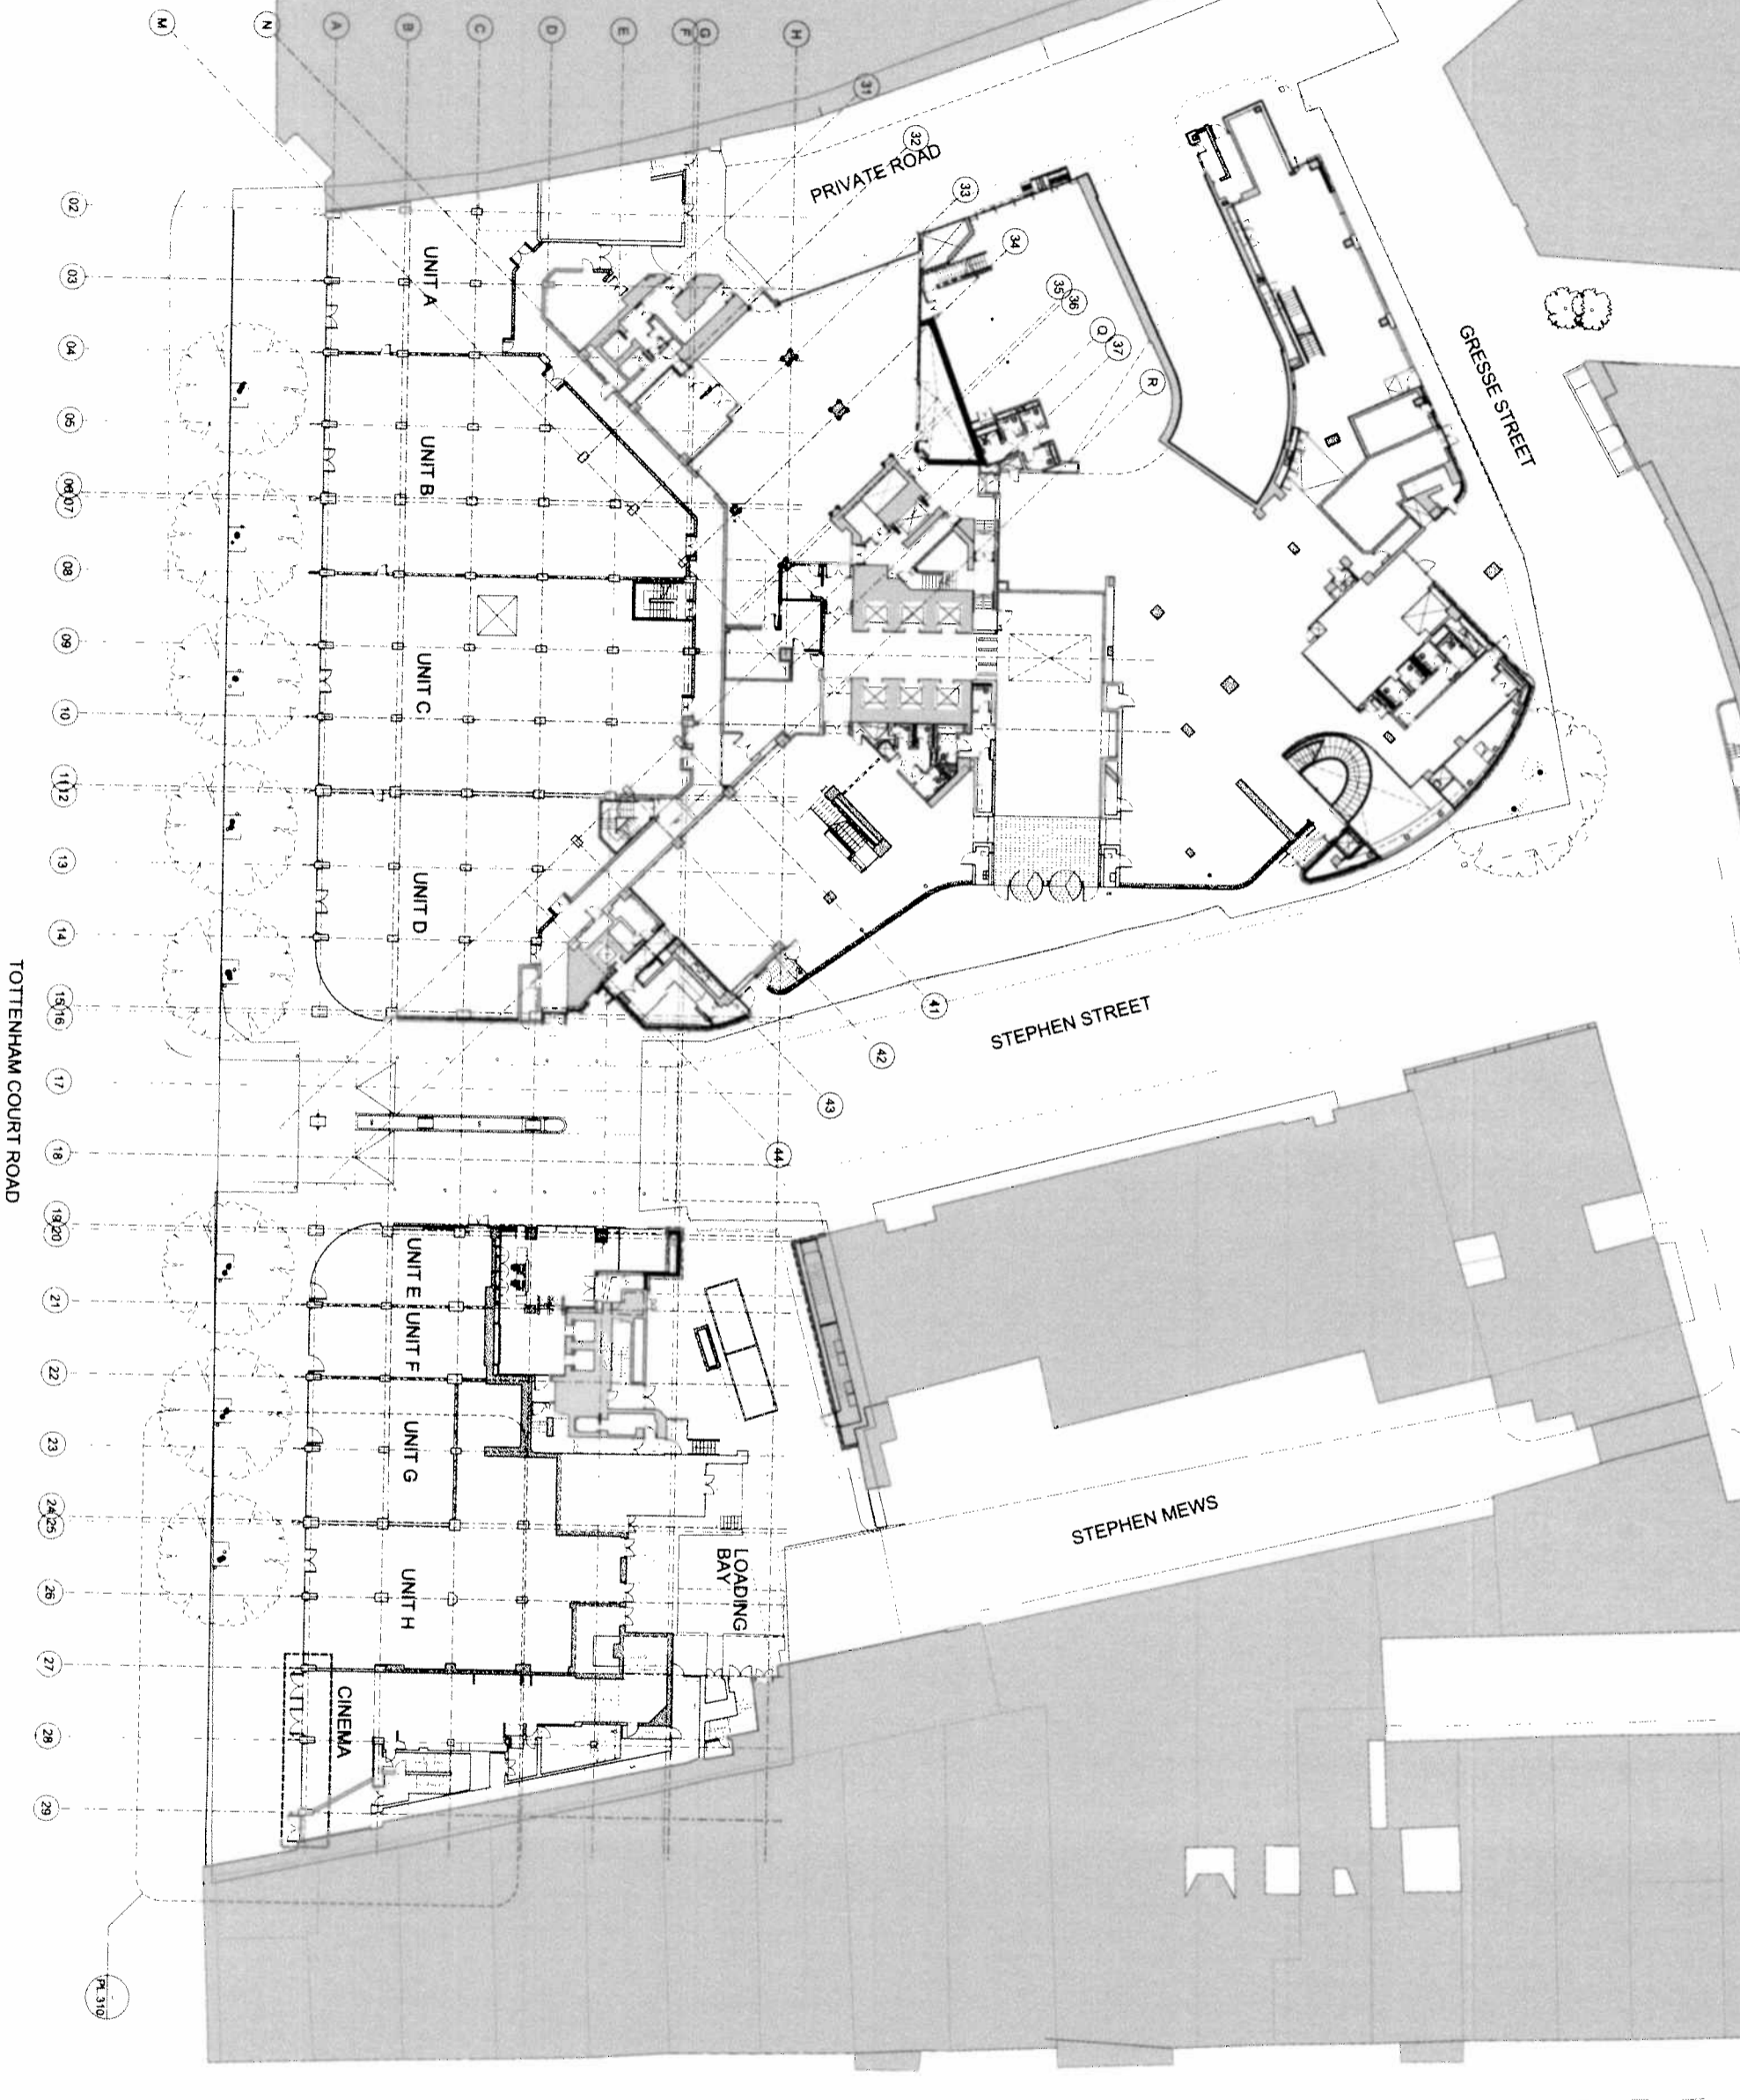

P1 05.12.13 Issued for non-material amendment  
 Revision

**ORMS**  
 Architecture  
 Design  
 1 Pine Street London EC1R 4JH  
 T 0207 833 8533 F 0207 837 7575  
 E orms@orms.co.uk

Project Central Cross, Phase 3, Retail  
 Drawing title Site Plan  
 New Proposal

Scale 1:250 @ A1  
 1:500 @ A3  
 Date December 13  
 1917 PL 310 Rev  
 Status  For information  For tender  For construction