
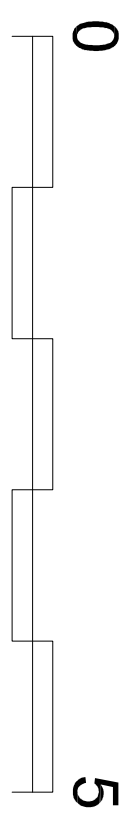


NOTES
The Contractor must verify all dimensions at the site before setting out. All dimensions shall be reported to the Contract Administrator before proceeding. DO NOT SCALE FROM THIS DRAWING

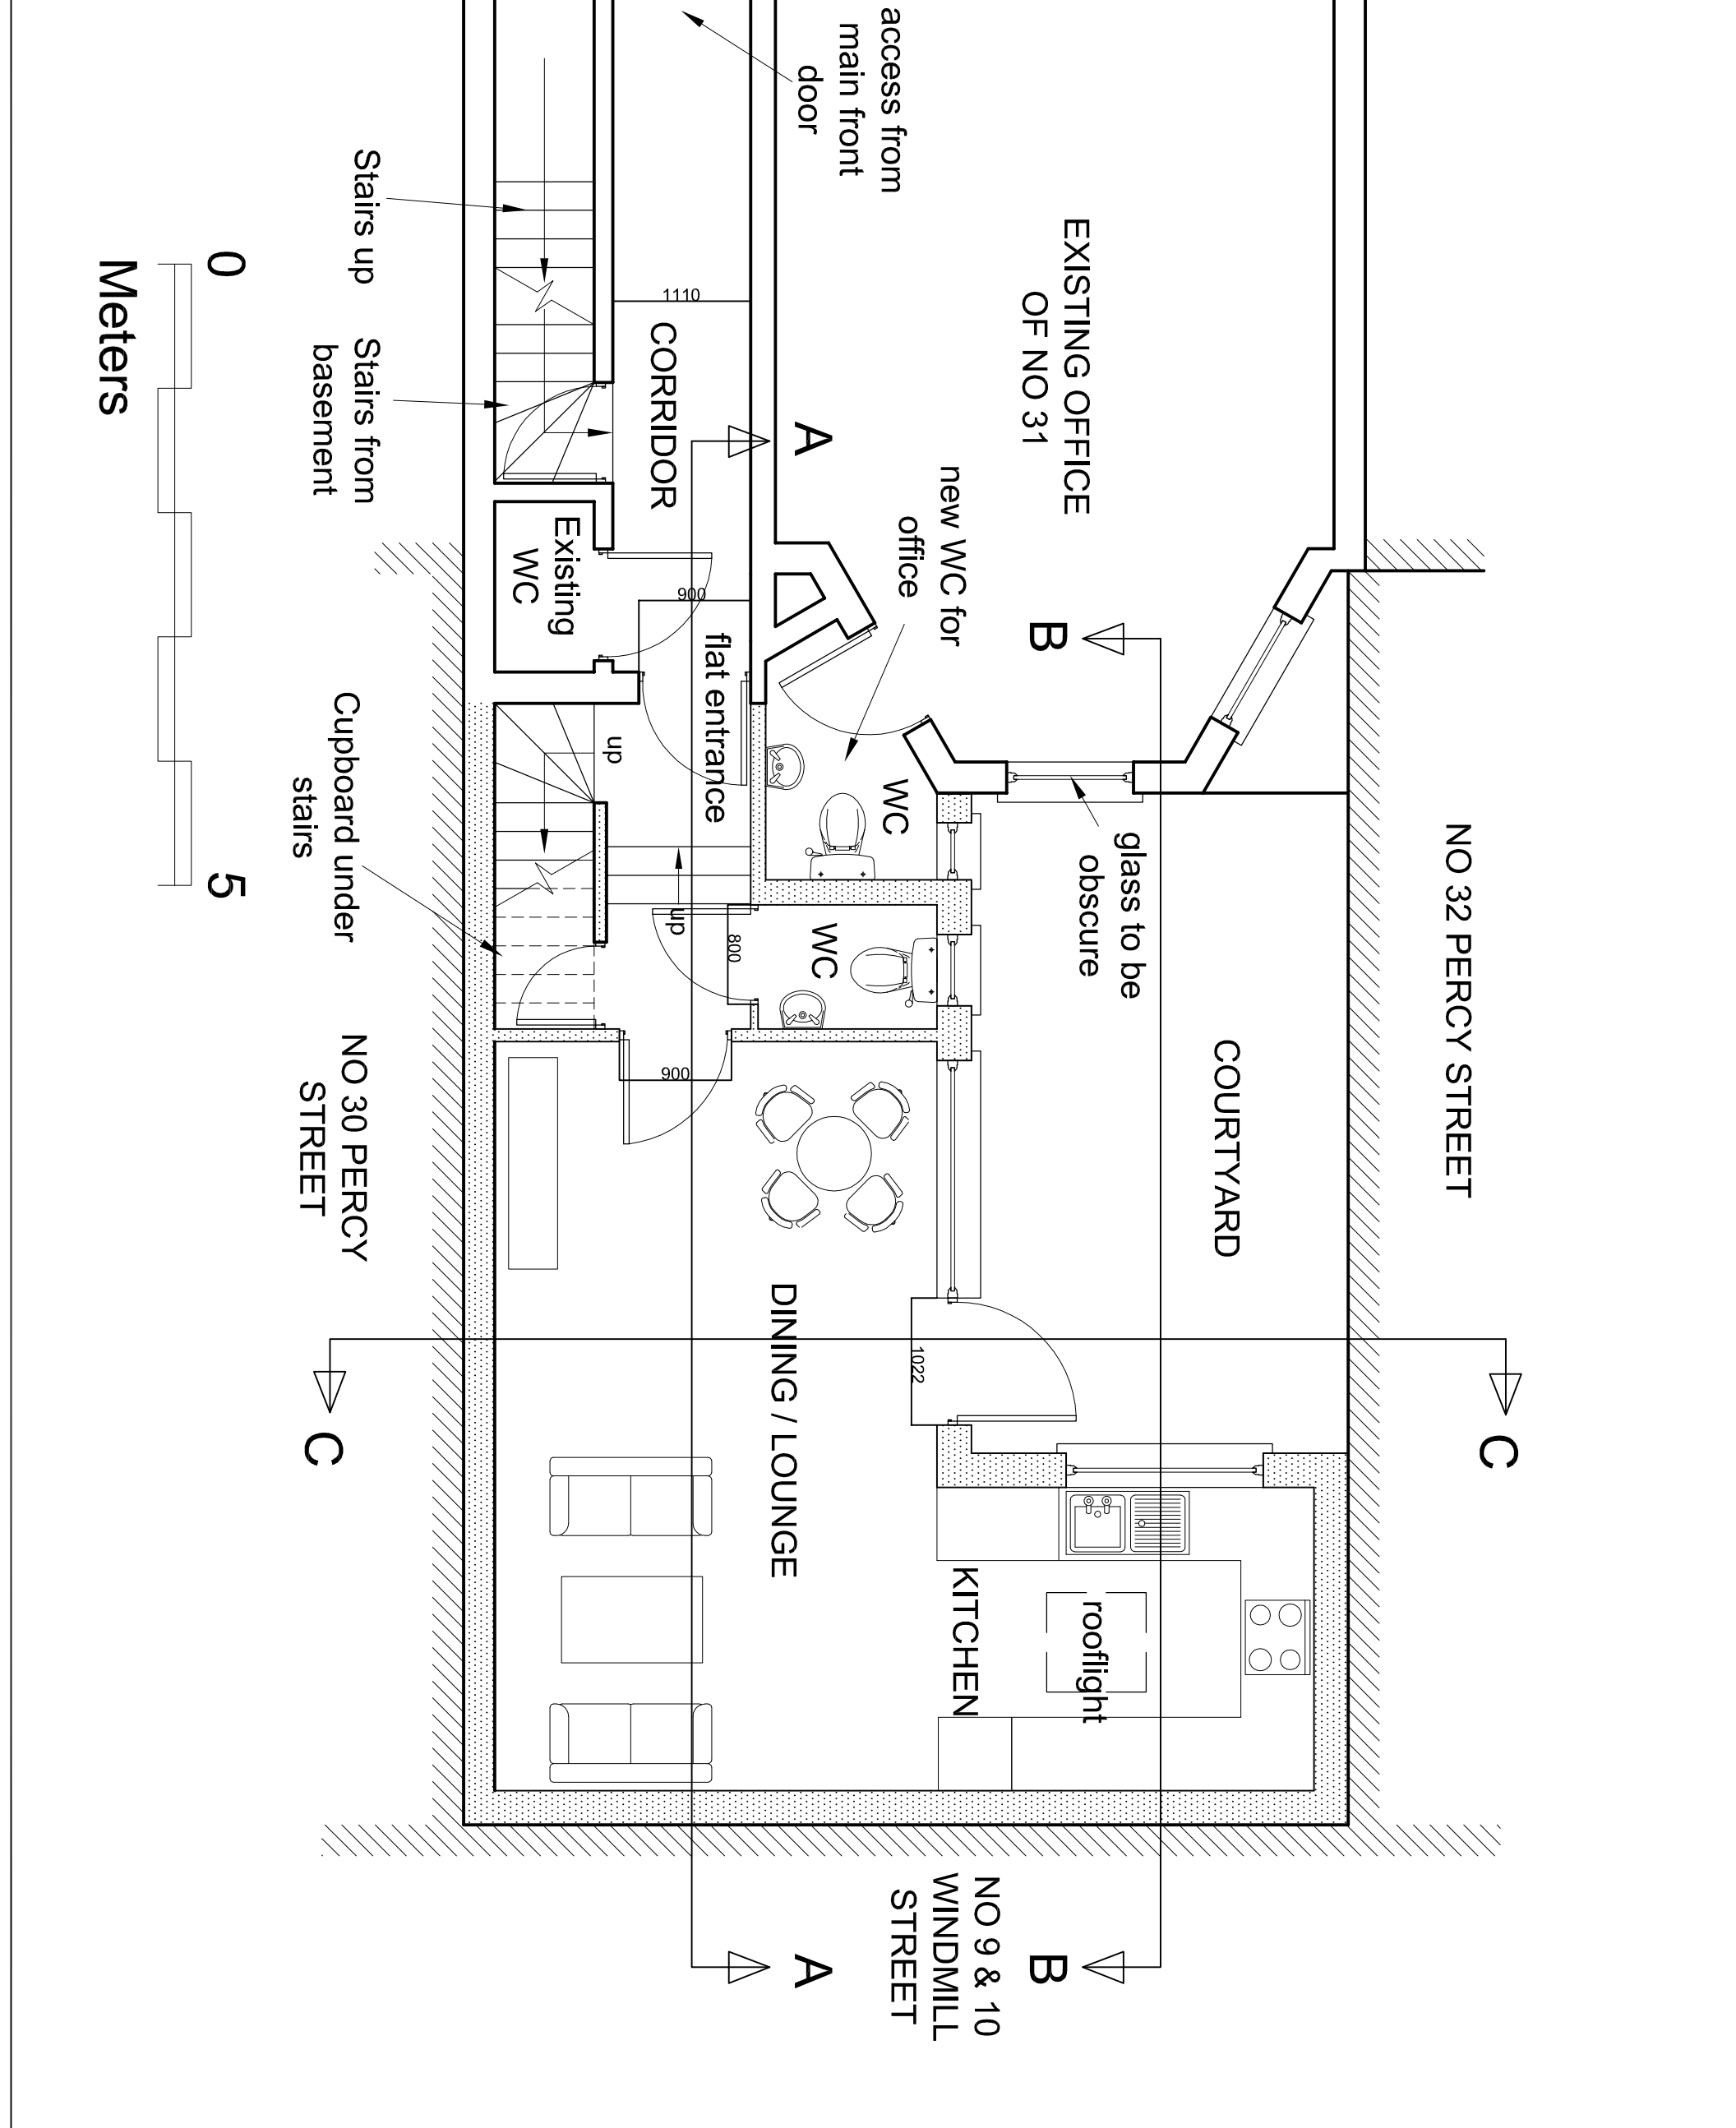

<p>PROJECT 31 PERCY STREET, CAMDEN NEW 2-BED TWO STOREY APARTMENT</p> <p>g.g.callon11@bhlinnet.com</p>		<p>GGC DESIGN LTD CHARTERED ARCHITECT Tel: 01895 251323 Mob: 07976 732636</p>	
<p>PROPOSED GROUND FLOOR PLAN</p>			
DATE	DRAWN BY	DESIGNED BY	CHECKED BY
1:50 @ A3	SAM, GC	GC	GC
DRAWING NO.	REV.		DATE
31 PS / P / 05	A		24/11/12