



NOTES

The Contractor must verify all dimensions at the site before setting out. Any discrepancies must be reported to the Contract Administrator before proceeding. DO NOT SCALE FROM THIS DRAWING

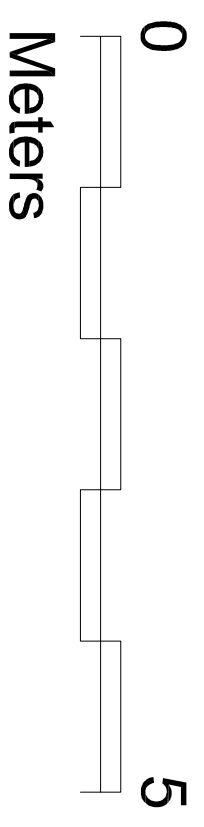

Rev	Dimensions & notes added	GC	Date
A	Revision notes	GC	Jan 2014

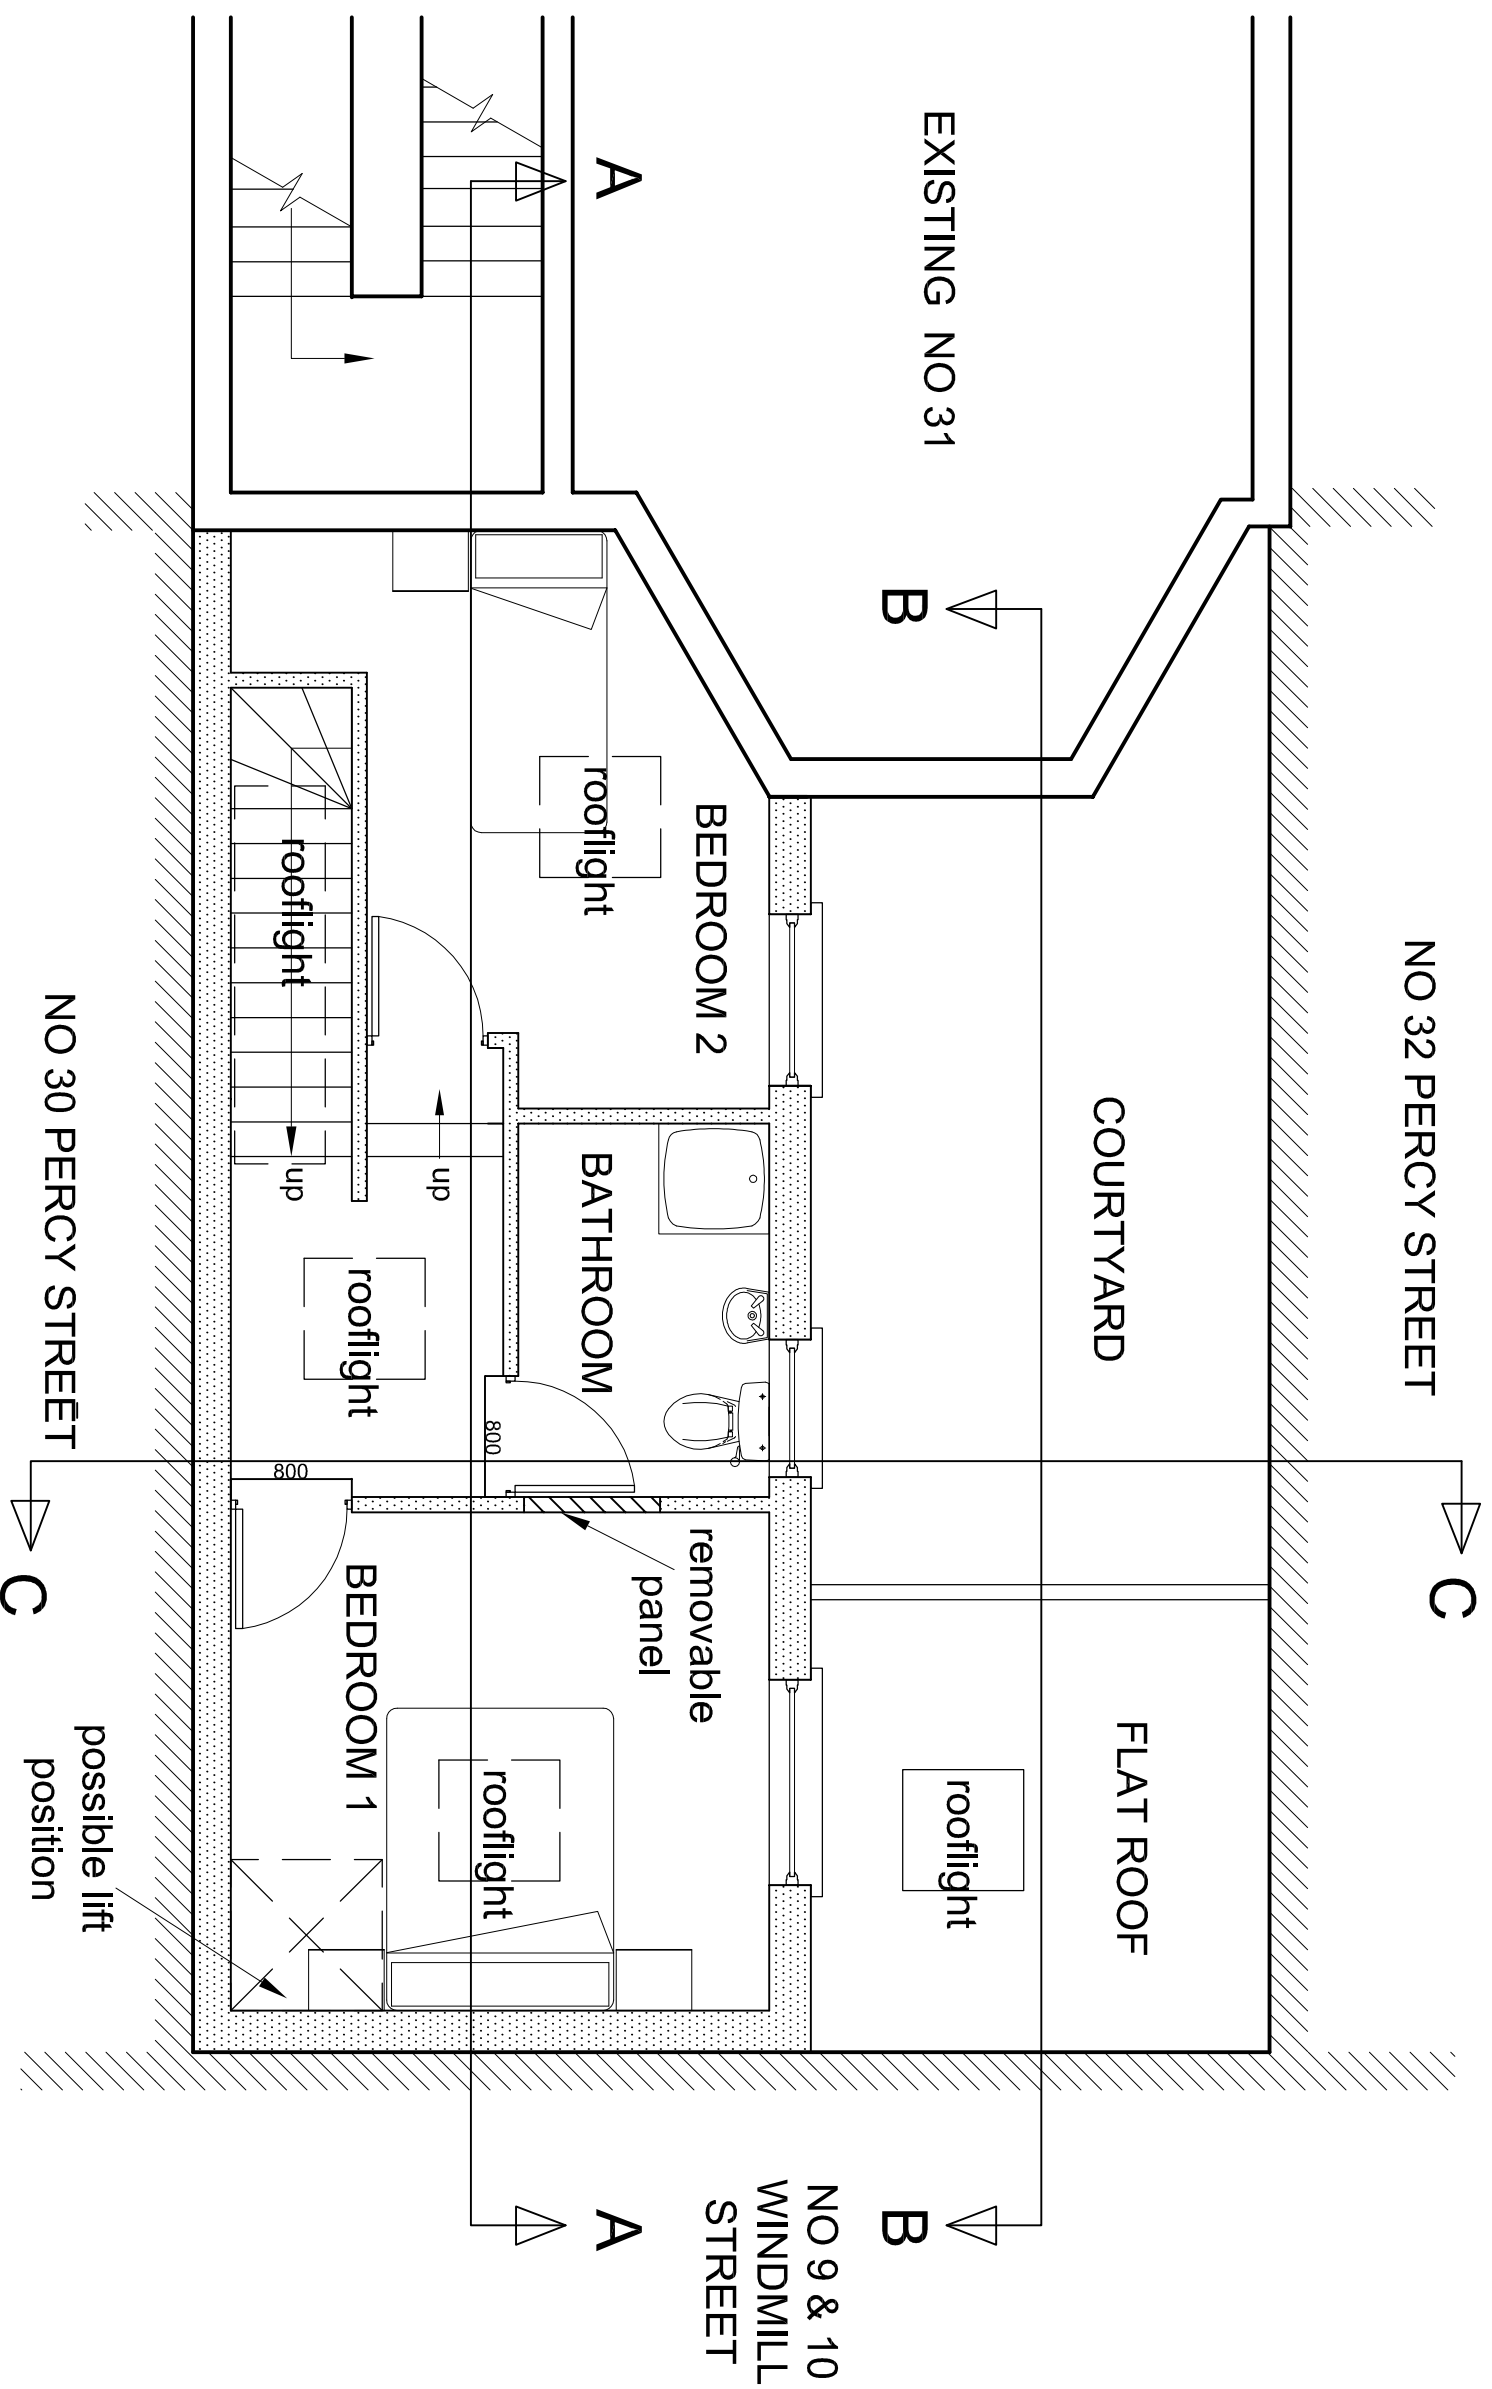

GGC DESIGN LTD
CHARTERED ARCHITECT
Tel: 01895 251323
Mob: 07976 732636
g.g.callon1@bhhamnet.com

PROJECT
31 PERCY STREET, CAMDEN
NEW 2-BED TWO STOREY APARTMENT

DESCRIPTION
PROPOSED FIRST FLOOR PLAN

SCALE	DRAWN BY	CHECKED BY	DATE
1:50 @ A3	SAM, GC	GC	24/1/12
DRAWING NO.	REV.		
31 PS / P / 06	A		