





EXISTING EAST (FRONT) ELEVATION
FRONTS ONTO MORNINGTON CRESCENT

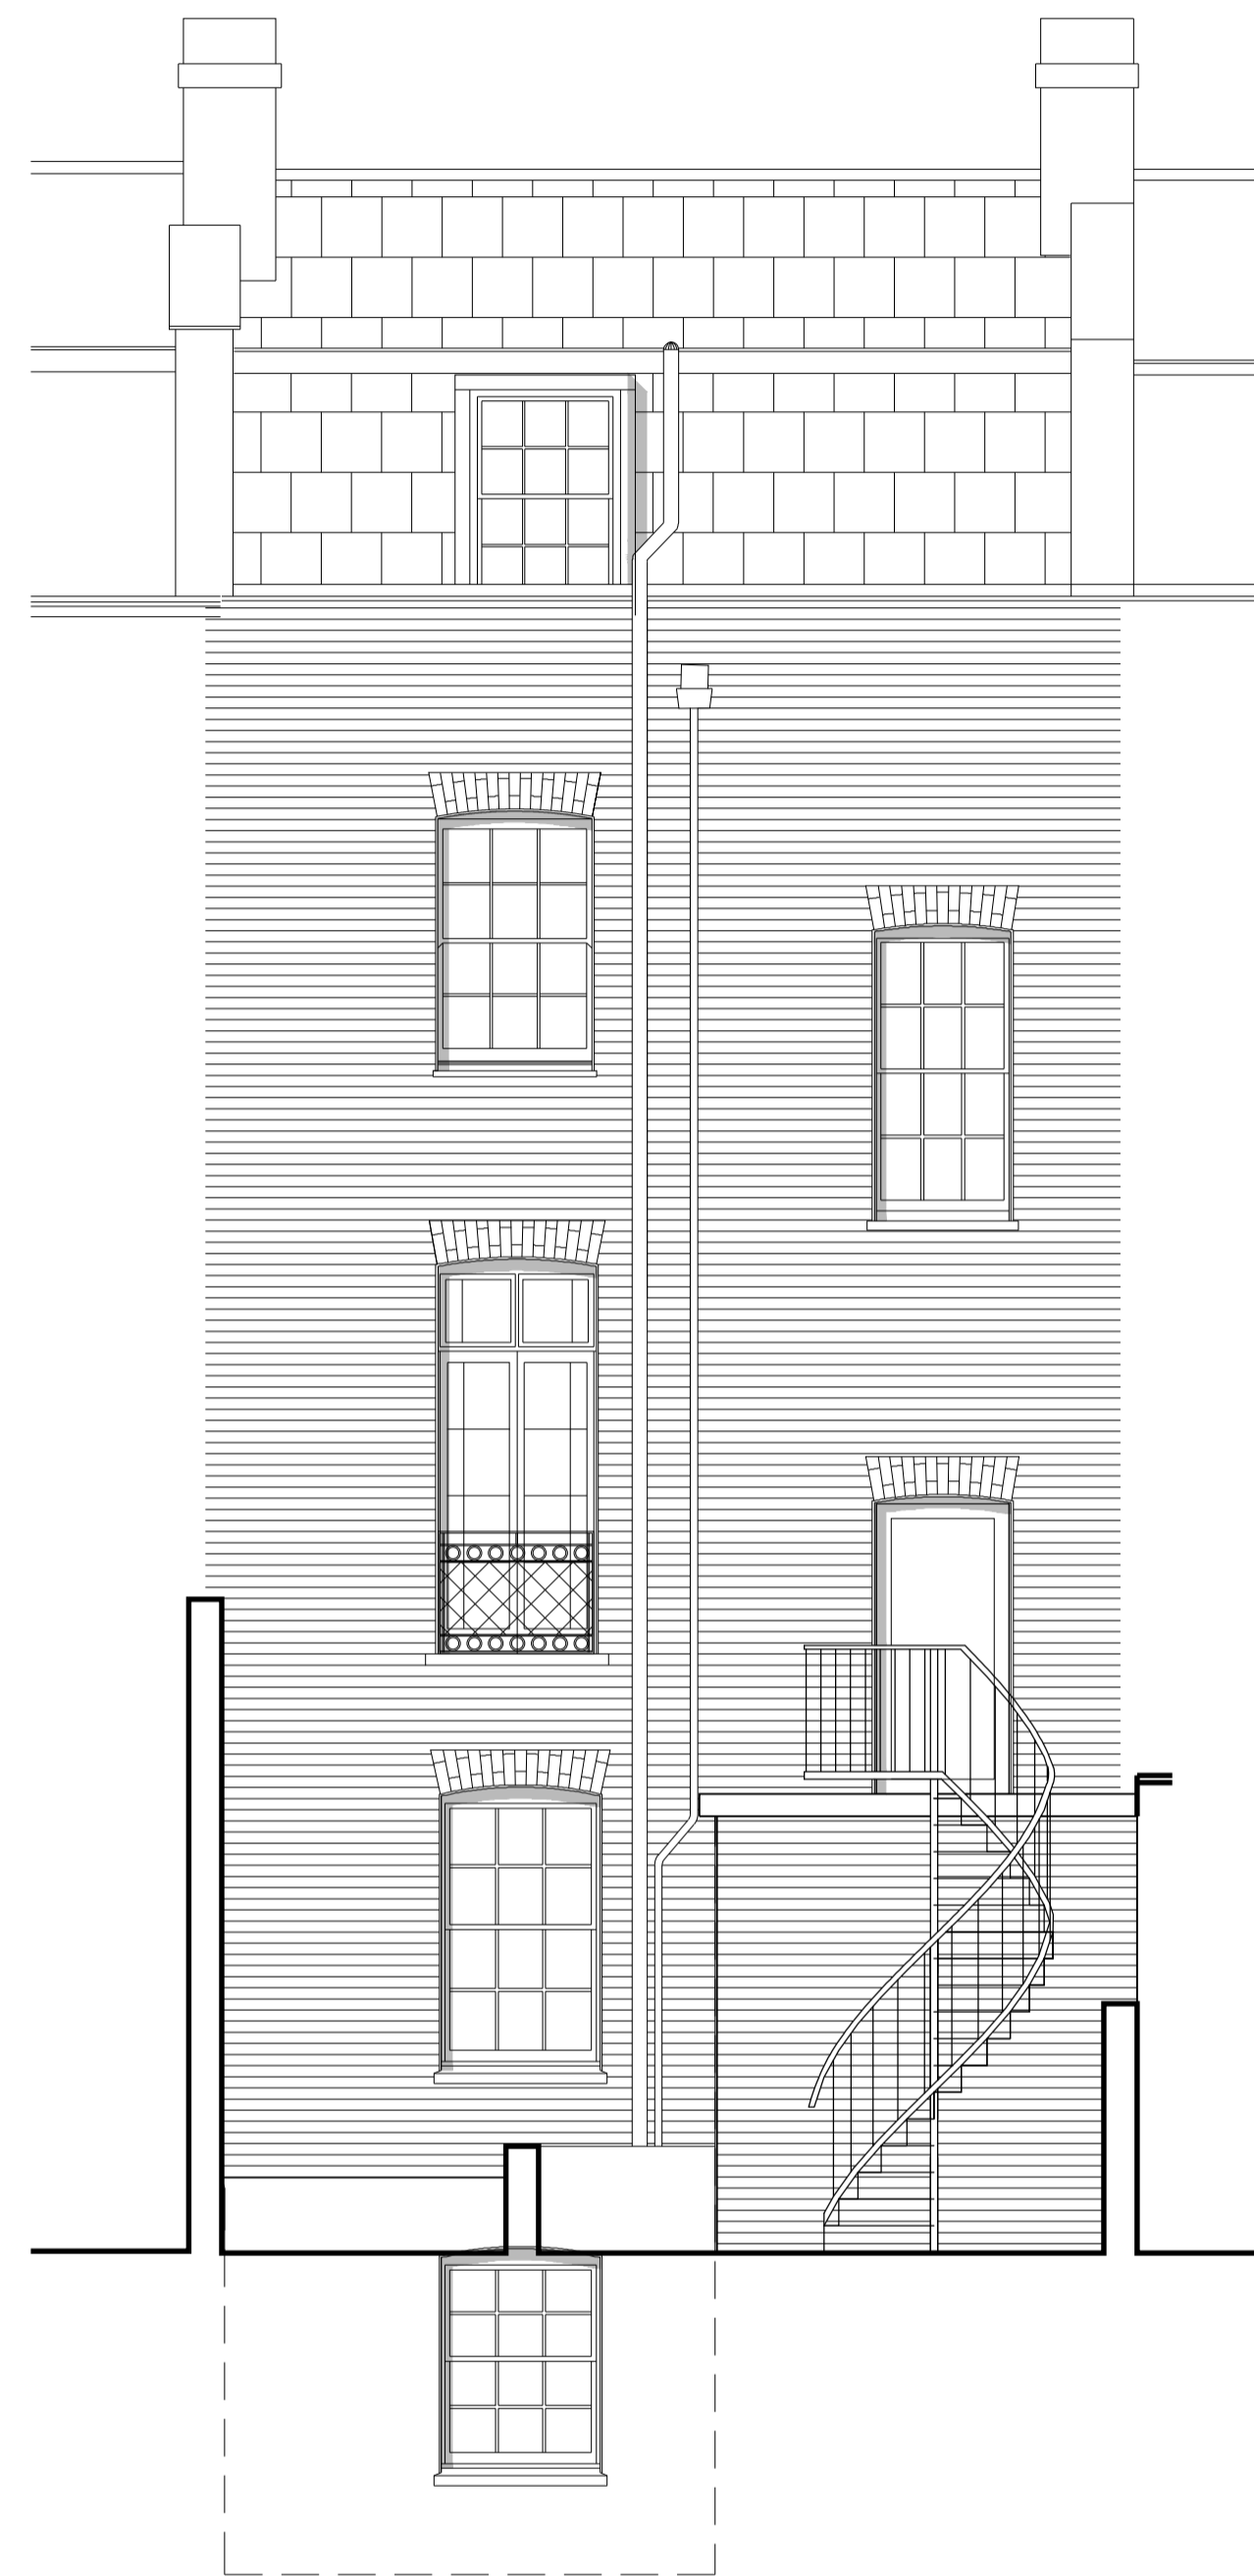


EXISTING WEST (REAR) ELEVATION

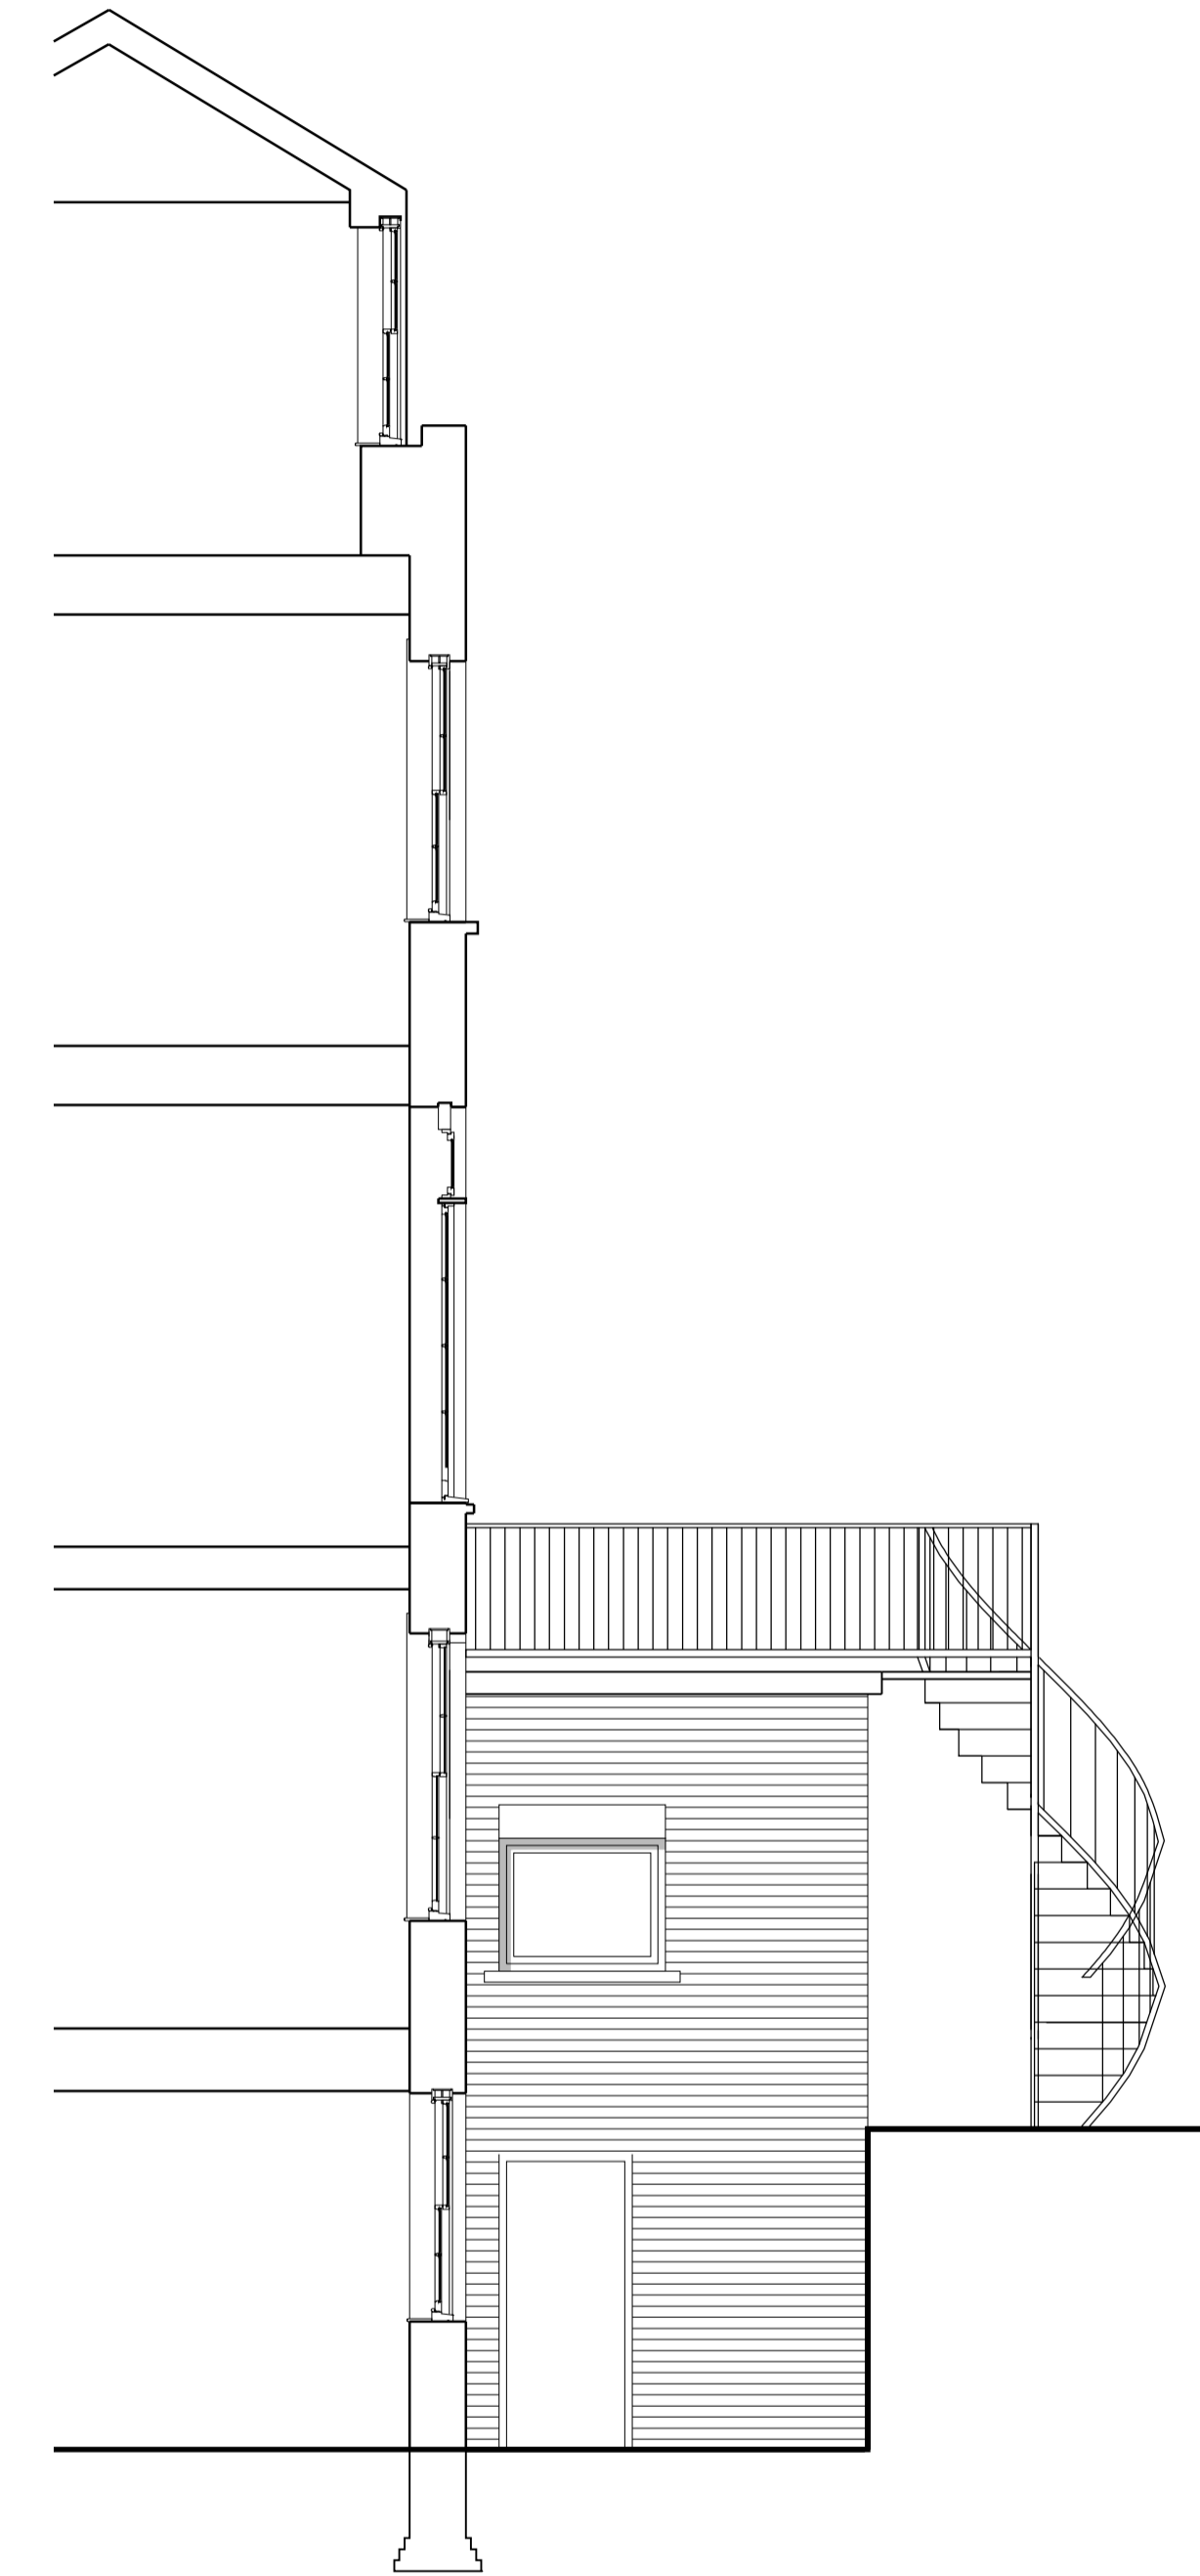

EXISTING NORTH ELEVATION

Amendments

 

DO NOT SCALE FOR CONSTRUCTION



BUILDING SURVEYING
ARCHITECTURE
PROJECT MANAGEMENT
QUANTITY SURVEYING

HOLMBURY HOUSE
DORKING BUSINESS PARK
STATION ROAD DORKING
SURREY RH4 1HJ

T 01306 887070
F 01306 876716
admin@bpg.co.uk
www.bpg.co.uk

PROJECT
31 MORNINGTON CRESCENT
FLATS A-E, LONDON, NW1
CONVERSION & EXTENSION

CLIENT
ORIGIN HOUSING

3604	DATE	JANUARY 2014
------	------	--------------

DRAWN	LJ	CHECKED	RM
-------	----	---------	----

SCALE	1:50@A1	FOR	PLANNING
-------	---------	-----	----------

TITLE
EXISTING ELEVATIONS

DRAWING NO.	3604/PL03	REV	*
-------------	-----------	-----	---