
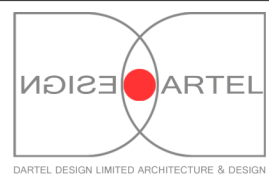
 
 


15 Crossfield Road

Site Plan

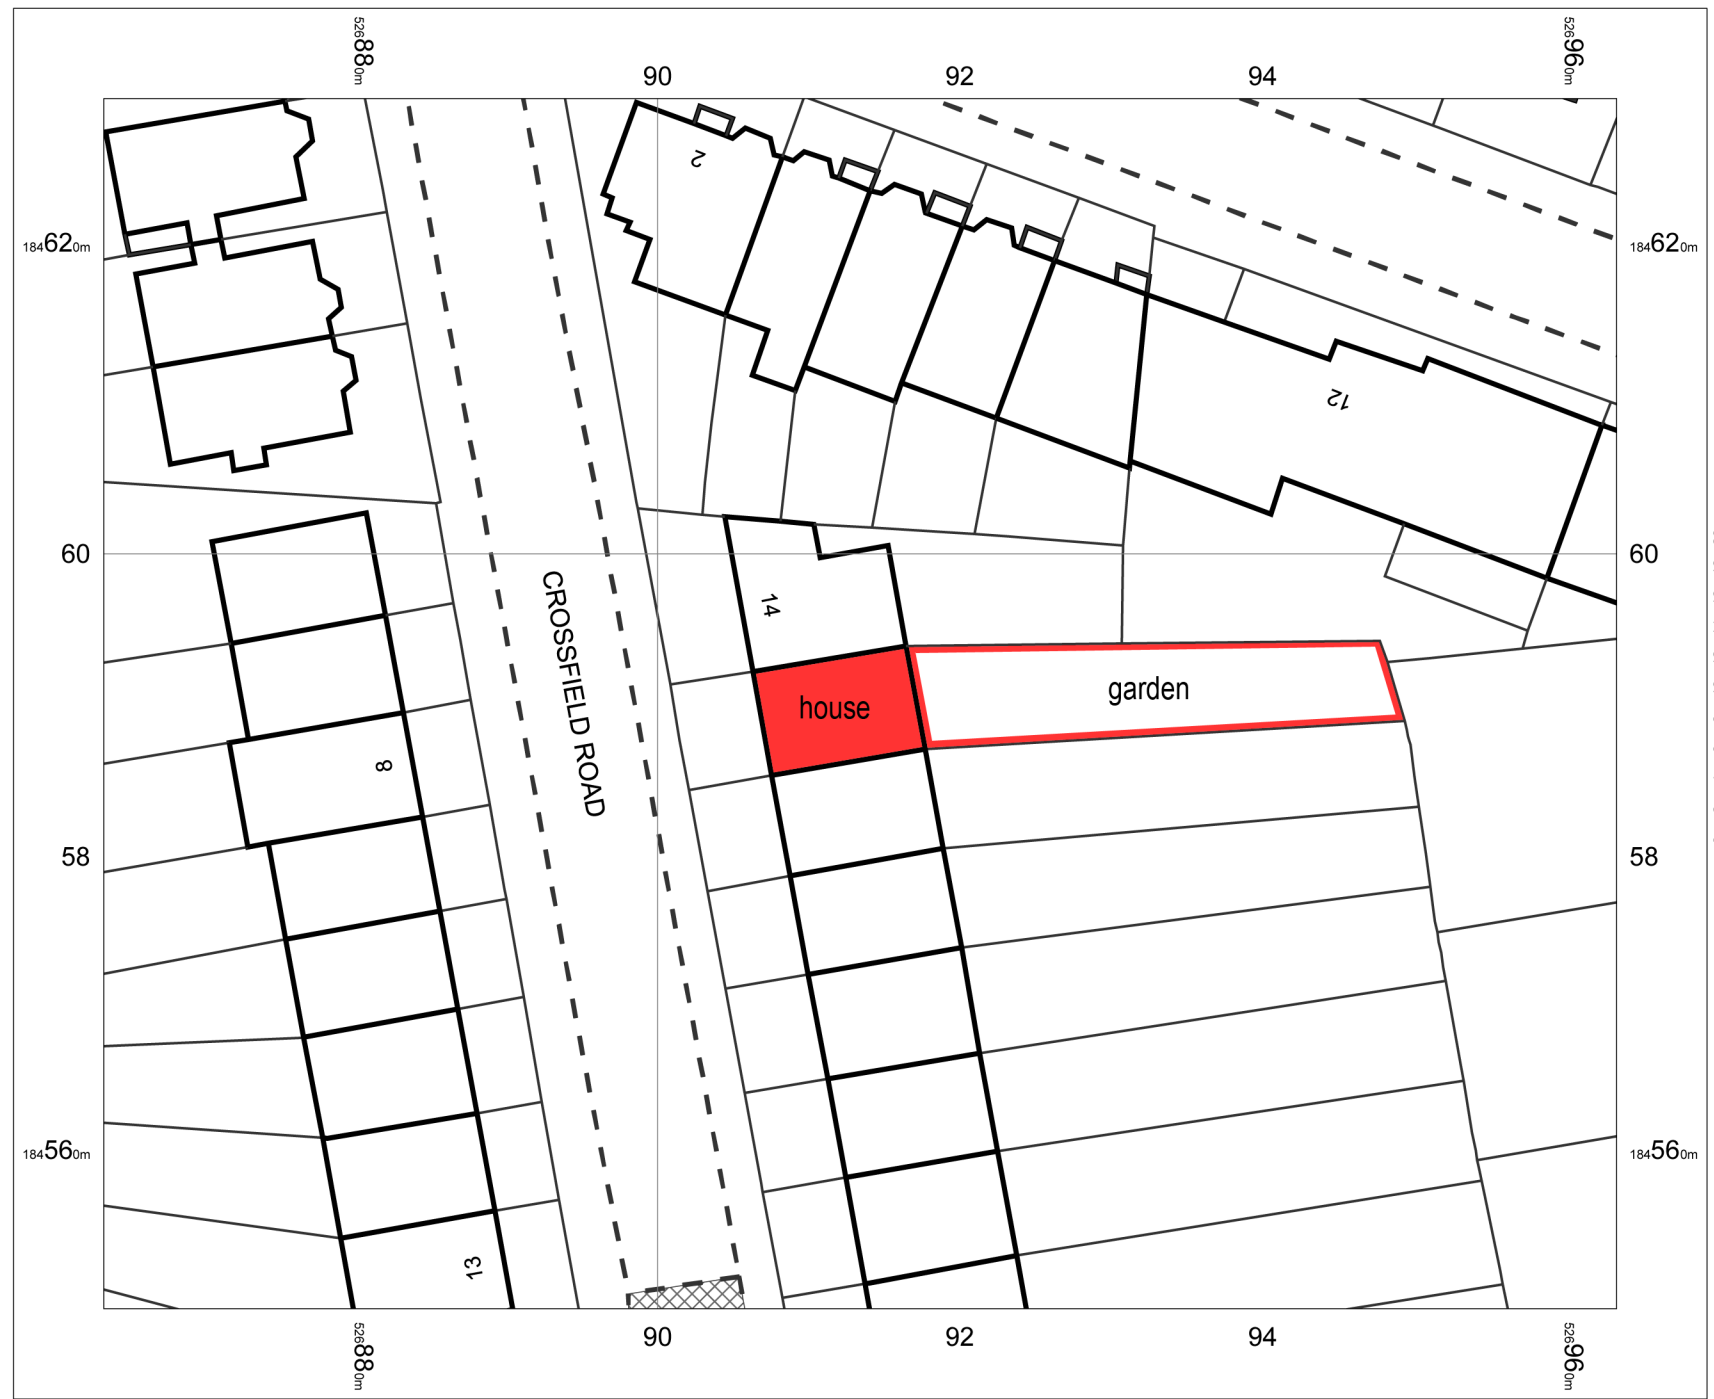

dartel design ltd

91 Old Brompton Road, London, SW7 3LD
 tel: 020 35830795 mob: 078 82154574
 arch.fomin@gmail.com

project title:		15A Crossfield Road, NW3 London	
drawing title:		Site Plan	
drawing no.:	scale:	status:	
CR_DEC13_002-PA	1:500@A3	planning	
	date:	rev:	
	21/12/13	A	21/12/13