


Copyright: All rights reserved. This drawing must not be reproduced without permission.  
 Only the original drawing should be relied upon. Contractors, sub-contractors and suppliers must verify all dimensions on site before commencing any work or making any shop drawings.  
 All shop drawings to be submitted to the architect / interior designer for comment prior to fabrication.  
 This drawing is to be read in conjunction with the architect's / interior designer's specification, bills of quantities / schedules, structural, mechanical & electrical drawings and all discrepancies are to be reported to the architect / interior designer.  
 Do not scale from this drawing. Dimensions are in millimetres unless otherwise stated.

**NOTES**

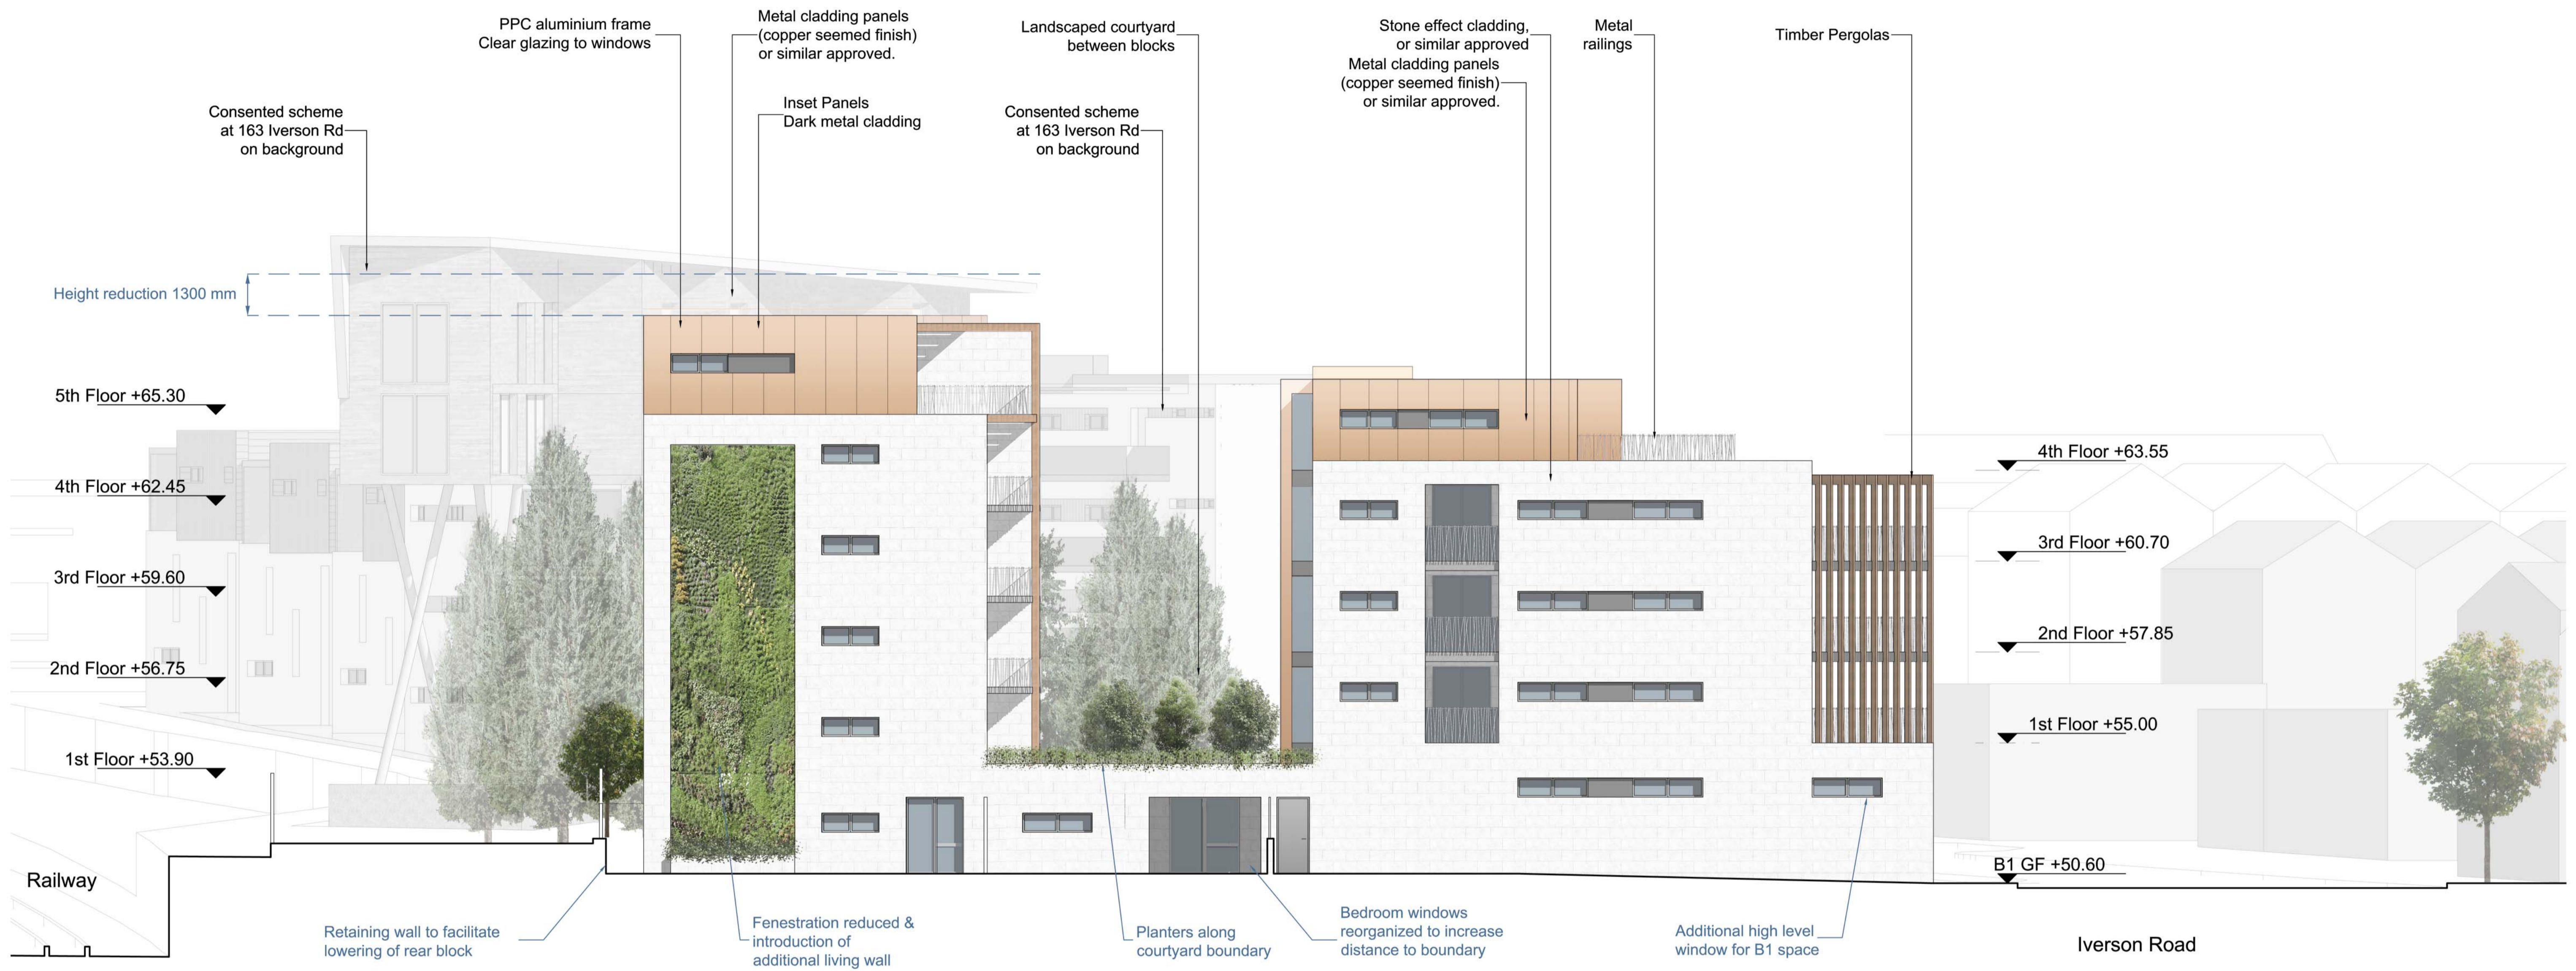

**West Elevation**  
 Scale 1:200@A3  
 1:100@A1

| rev | amendments          | date     | by |
|-----|---------------------|----------|----|
| P3  | Layout revision     | 15.01.14 | JB |
| P2  | Layout revision     | 08.01.14 | JB |
| P1  | Layout revision     | 20.12.13 | JB |
| P0  | Issued for Planning | 20.11.13 | JB |

**dexter moren associates**  
 architecture urban design  
 interior design creative media  
 www.dextermoren.com  
 dma@dextermoren.com

57d jamestown road  
 london nw1 7db  
 UK

t: 020 7267 4440  
 f: 020 7267 6044

**architecture**

project  
 159-161 Iverson Rd.

client  
 McGregor Homes Ltd.

drawing title  
 West Elevation

drawing status  
 Planning

| scale      | date     | drawn by | checked by |
|------------|----------|----------|------------|
| 1:100 @ A1 | 11.11.13 | JB       | HL         |
| 1:200 @ A3 |          |          |            |

| job no. | drawing no. | revision  |
|---------|-------------|-----------|
| 0974    | A-110-003   | <b>P3</b> |