




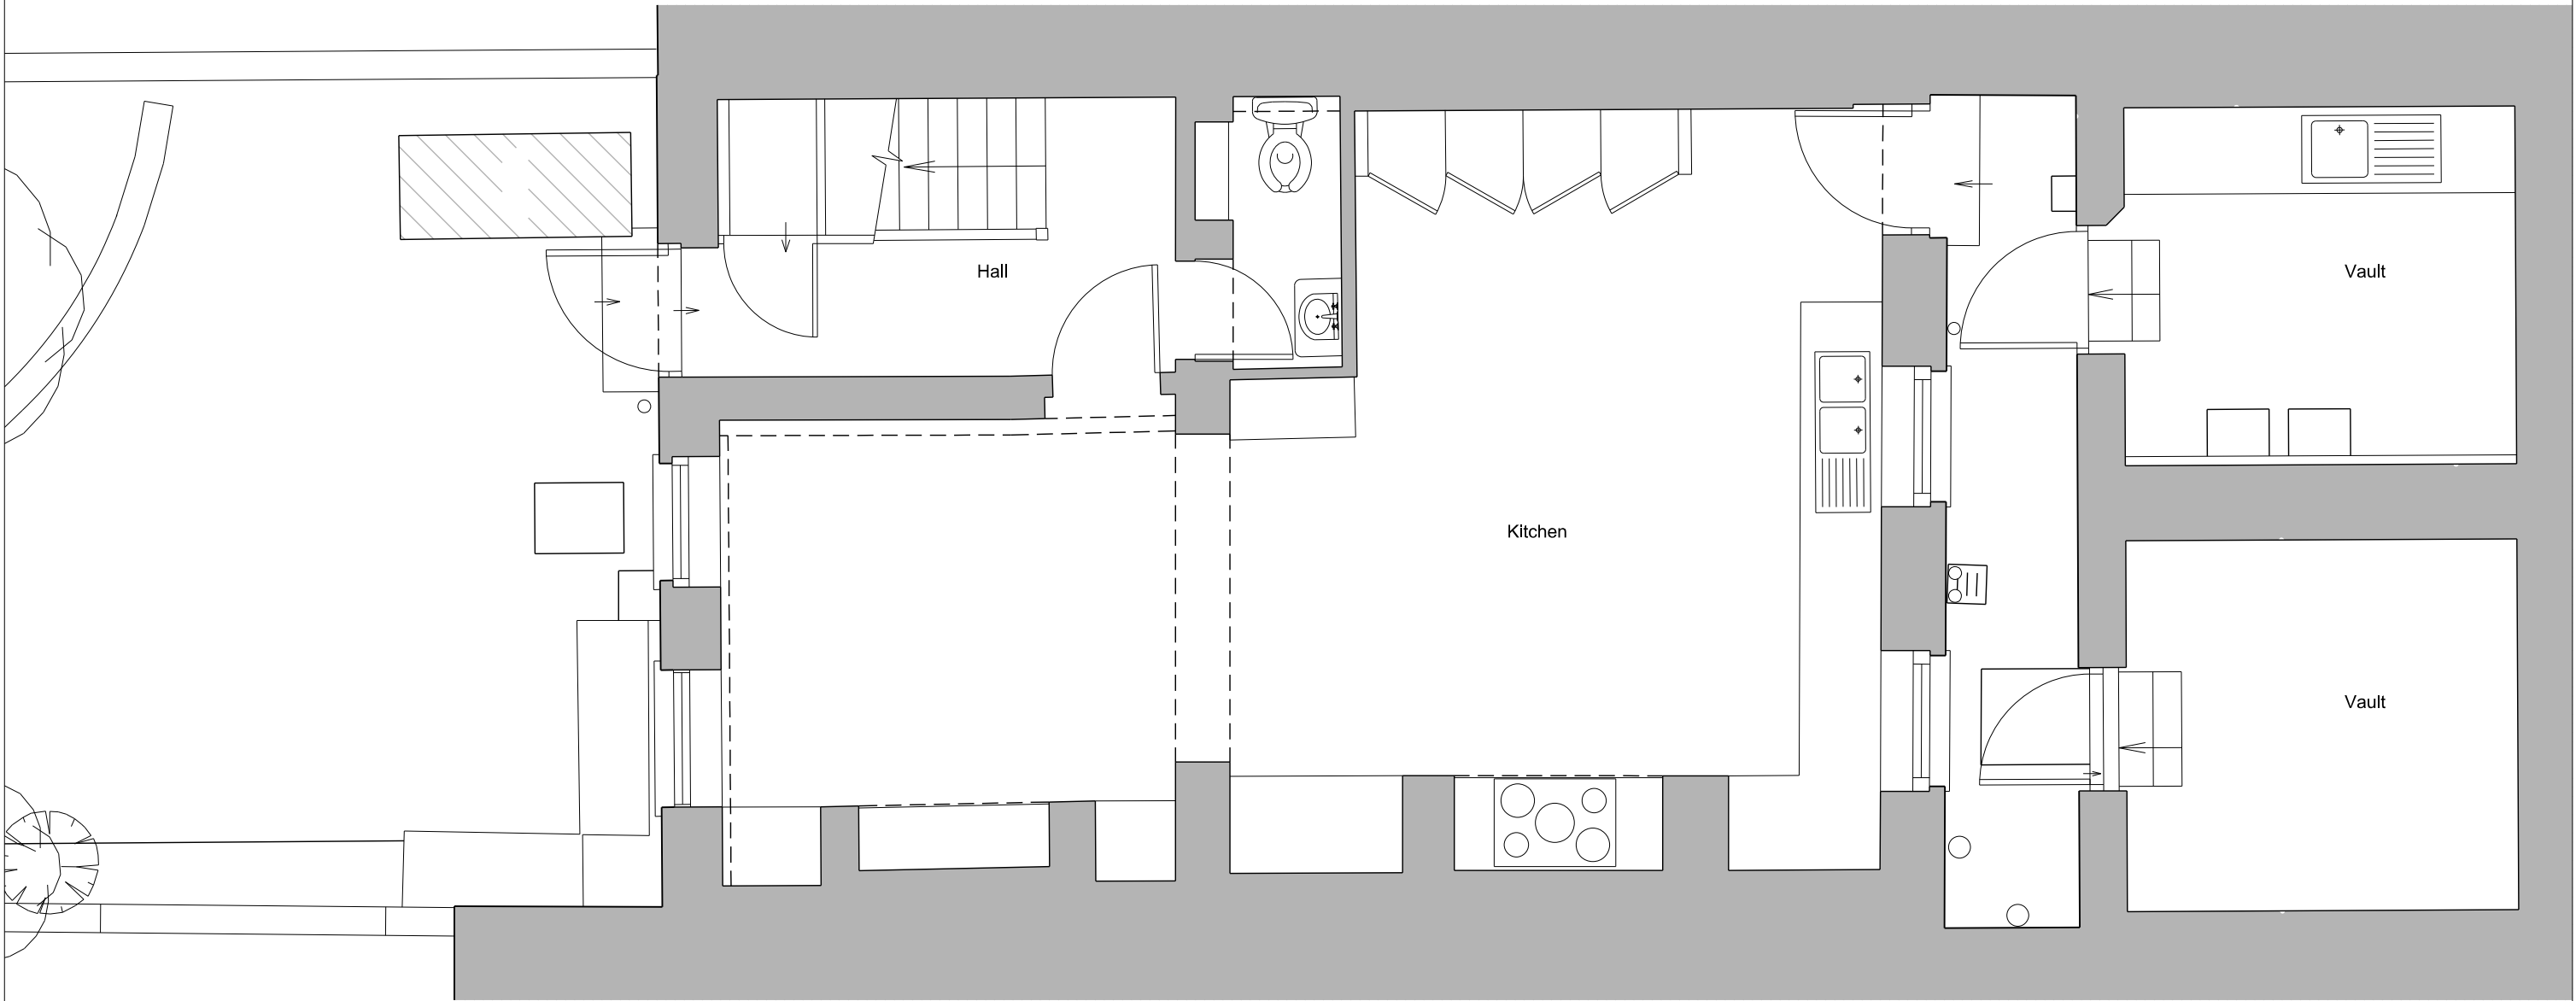


NO CHANGE PROPOSED

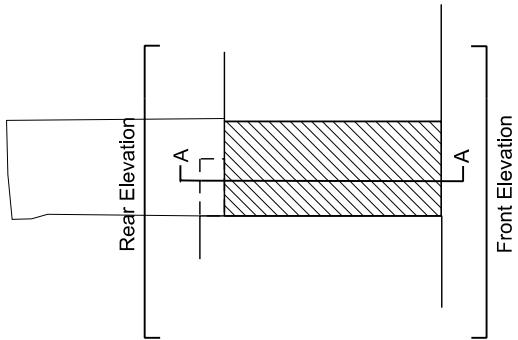


ungar architects 10 - 12 Perrins Court London, NW3 1QS UK Tel: +44 (0)20 7431 7547			Project	12 New End
			Subject	Existing Lower Ground Floor Plan
			Scale	1:50
			Date	11/11/2013
Unless indicated below, this drawing is for information only.			Original Size	A3
Issue / Revision	Date	Rev.	Drawing No. 099_EX_PLA_01	
Planning	12.01.14	-		

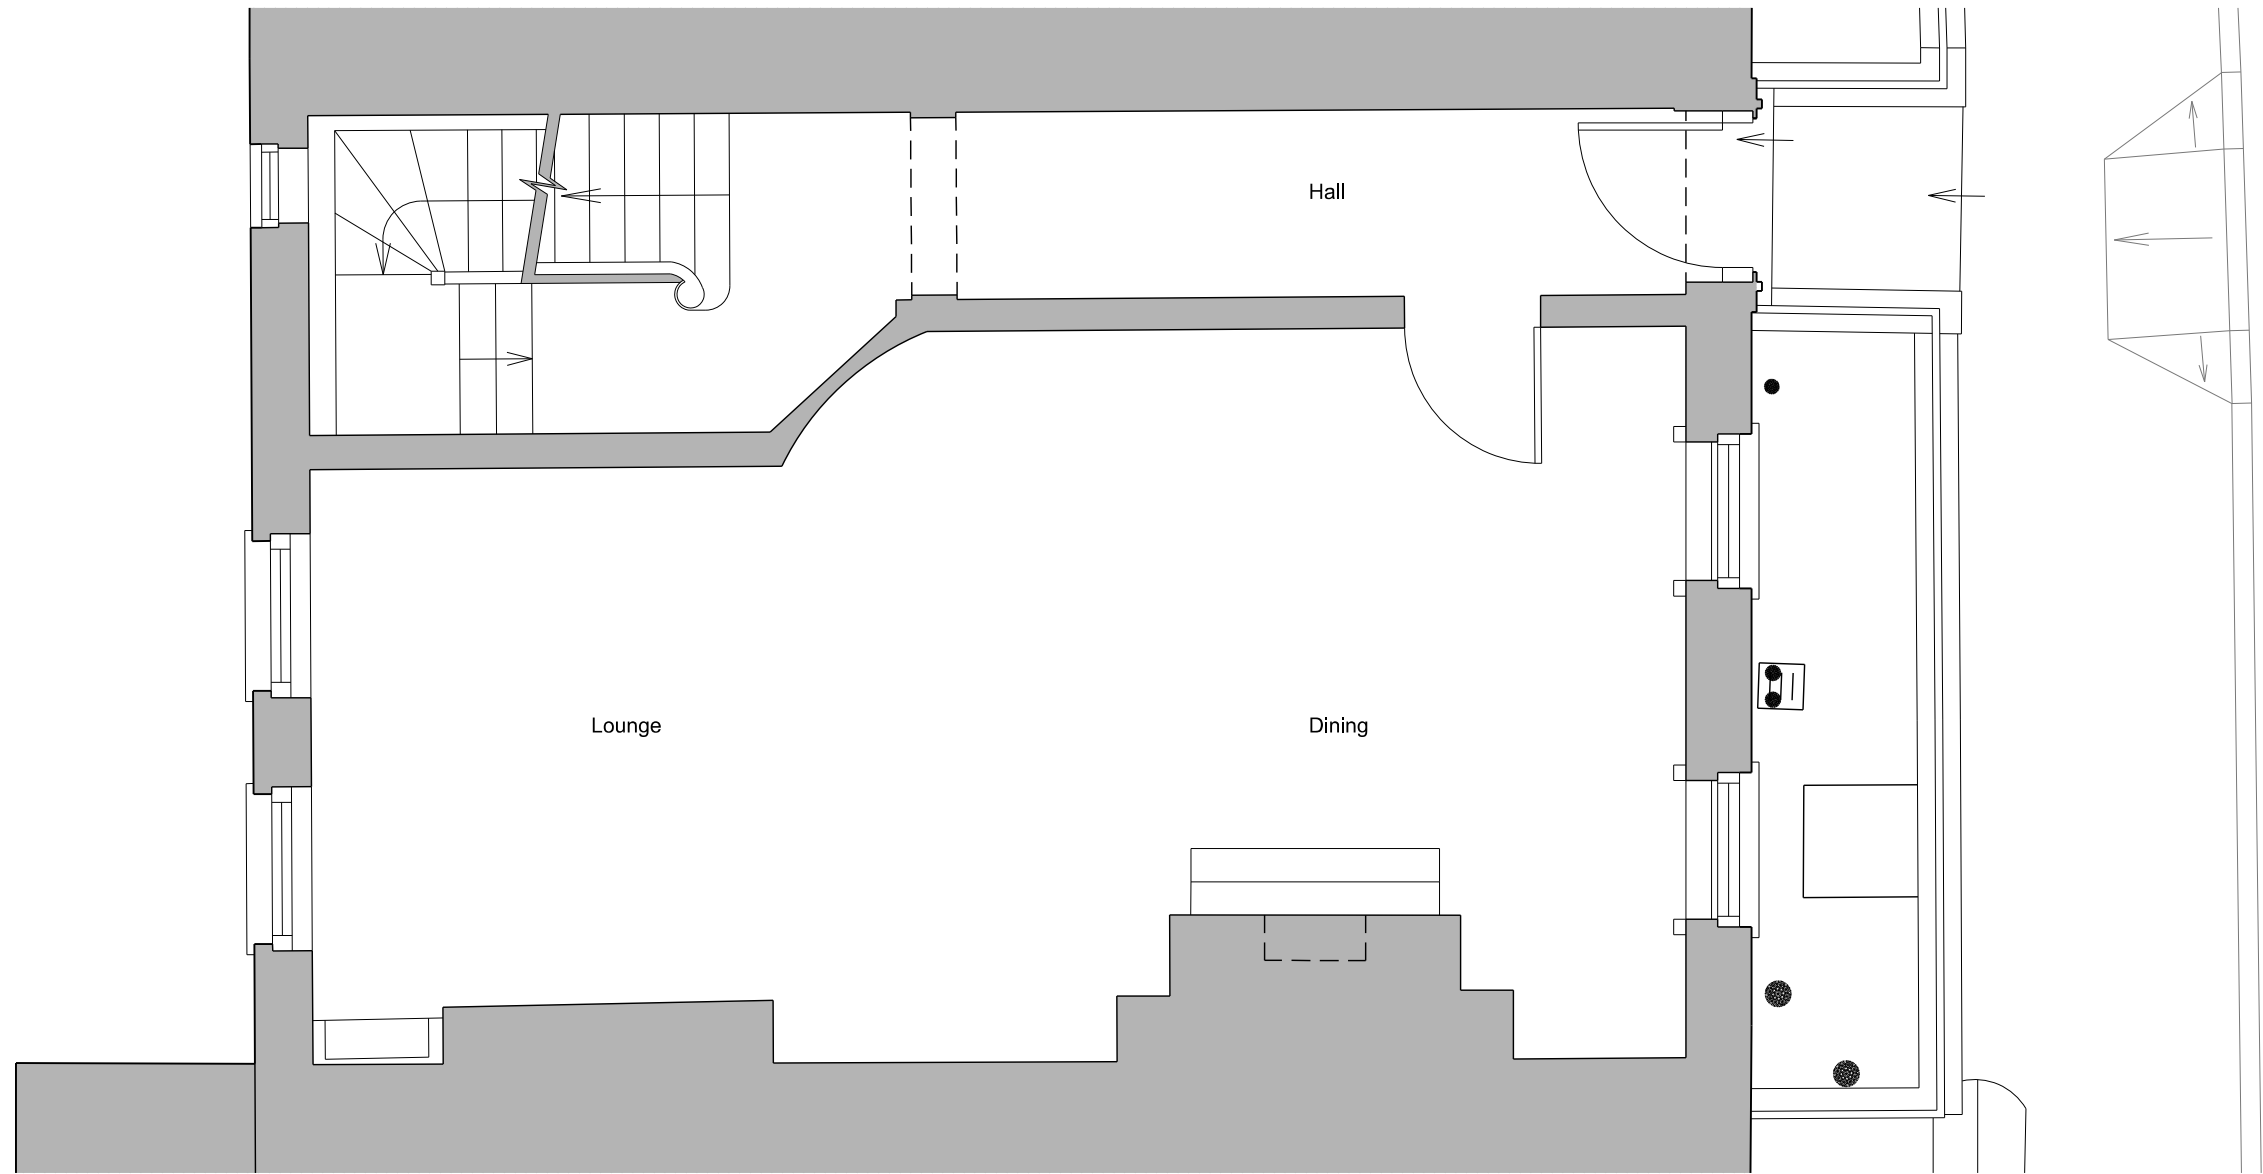



NO CHANGE PROPOSED

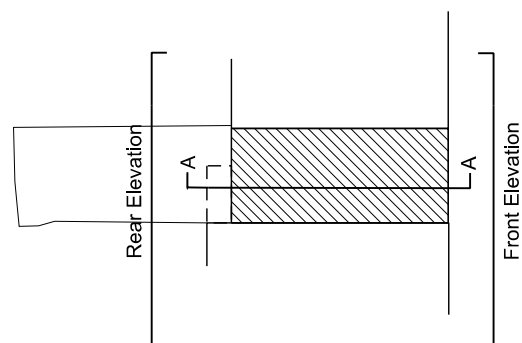



ungar architects 10 - 12 Perrins Court London, NW3 1QS UK Tel: +44 (0)20 7431 7547			Project	12 New End
			Subject	Existing Ground Floor Plan
			Scale	1:50
			Date	11/11/2013
Unless indicated below, this drawing is for information only.			Original Size	A3
Issue / Revision	Date	Rev.	Drawing No. 099_EX_PLA_02	
Planning	12.01.14	-		

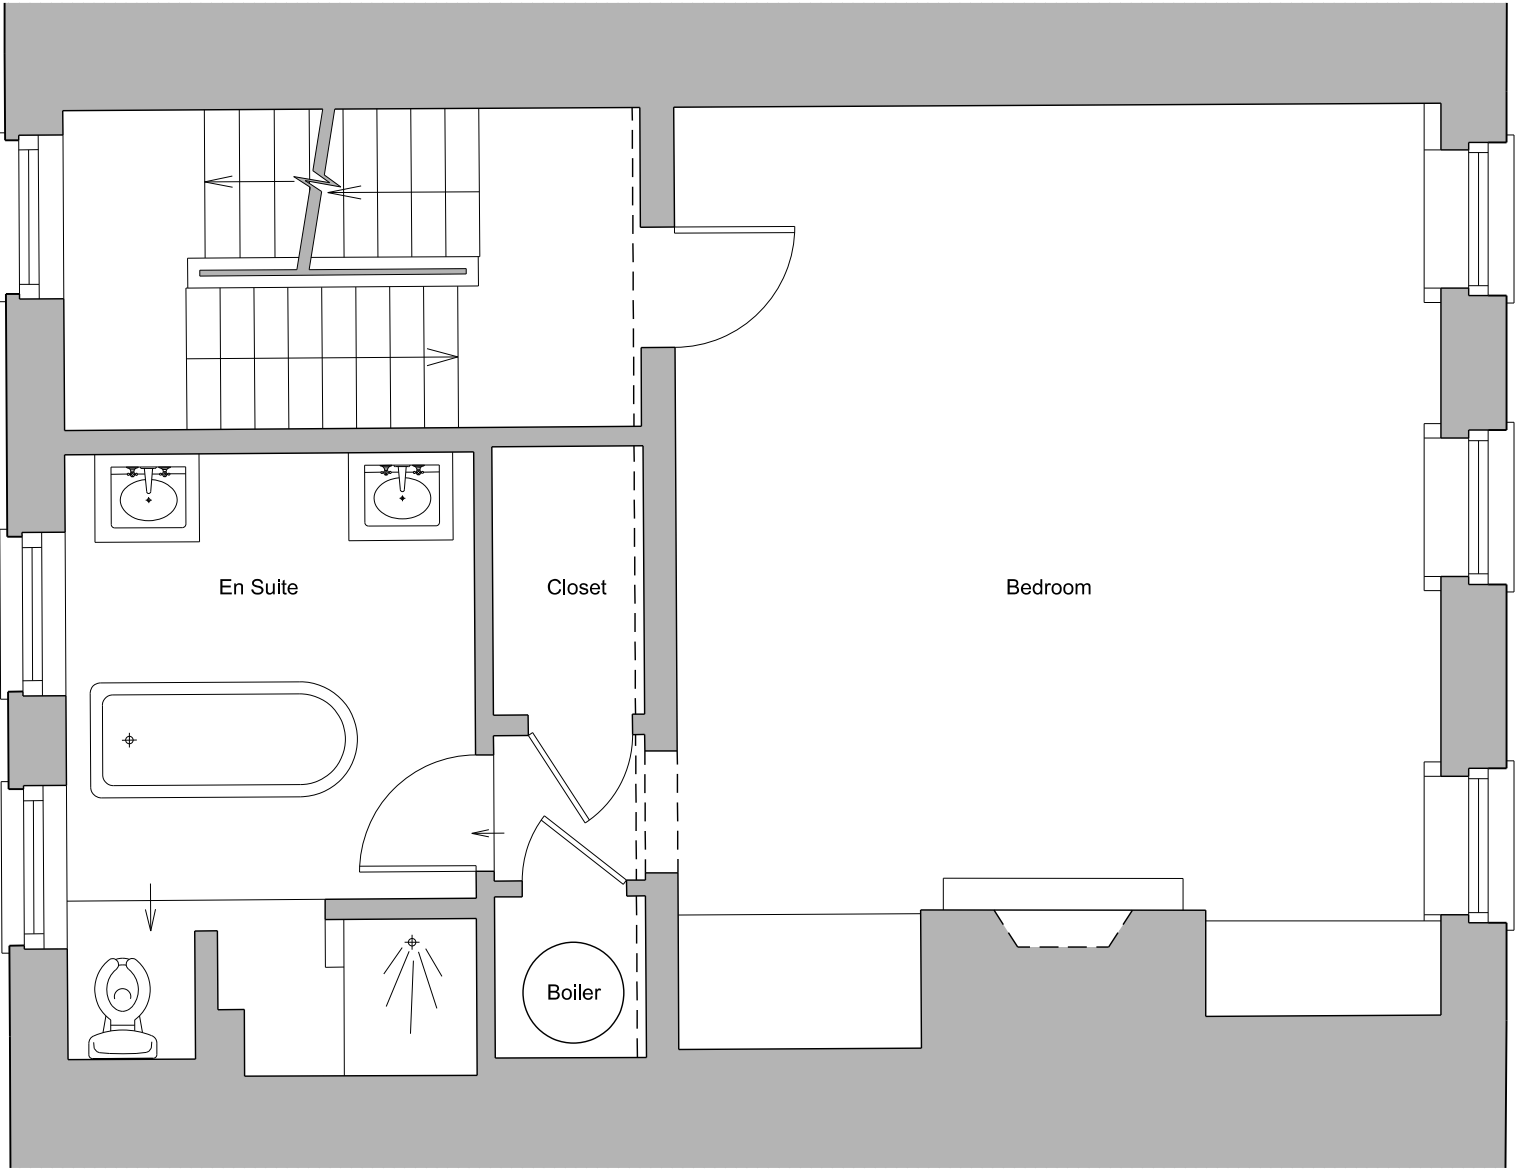



NO CHANGE PROPOSED

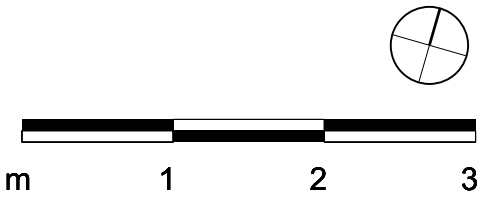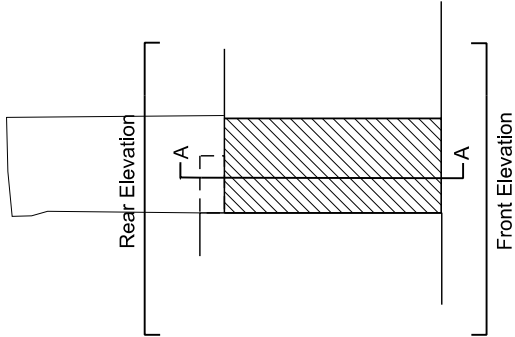

ungar architects 10 - 12 Perrins Court London, NW3 1QS UK Tel: +44 (0)20 7431 7547			Project	12 New End
			Subject	Existing First Floor Plan
			Scale	1:50
			Date	11/11/2013
Unless indicated below, this drawing is for information only.			Original Size	A3
Issue / Revision	Date	Rev.	Drawing No. 099_EX_PLA_03	
Planning	12.01.14	-		

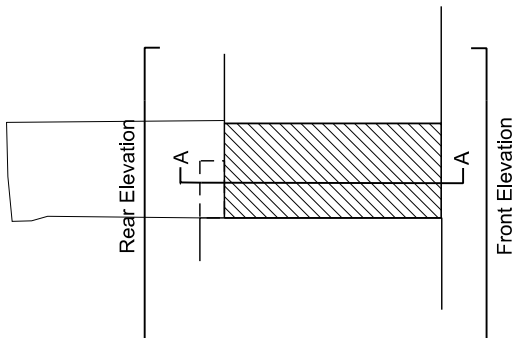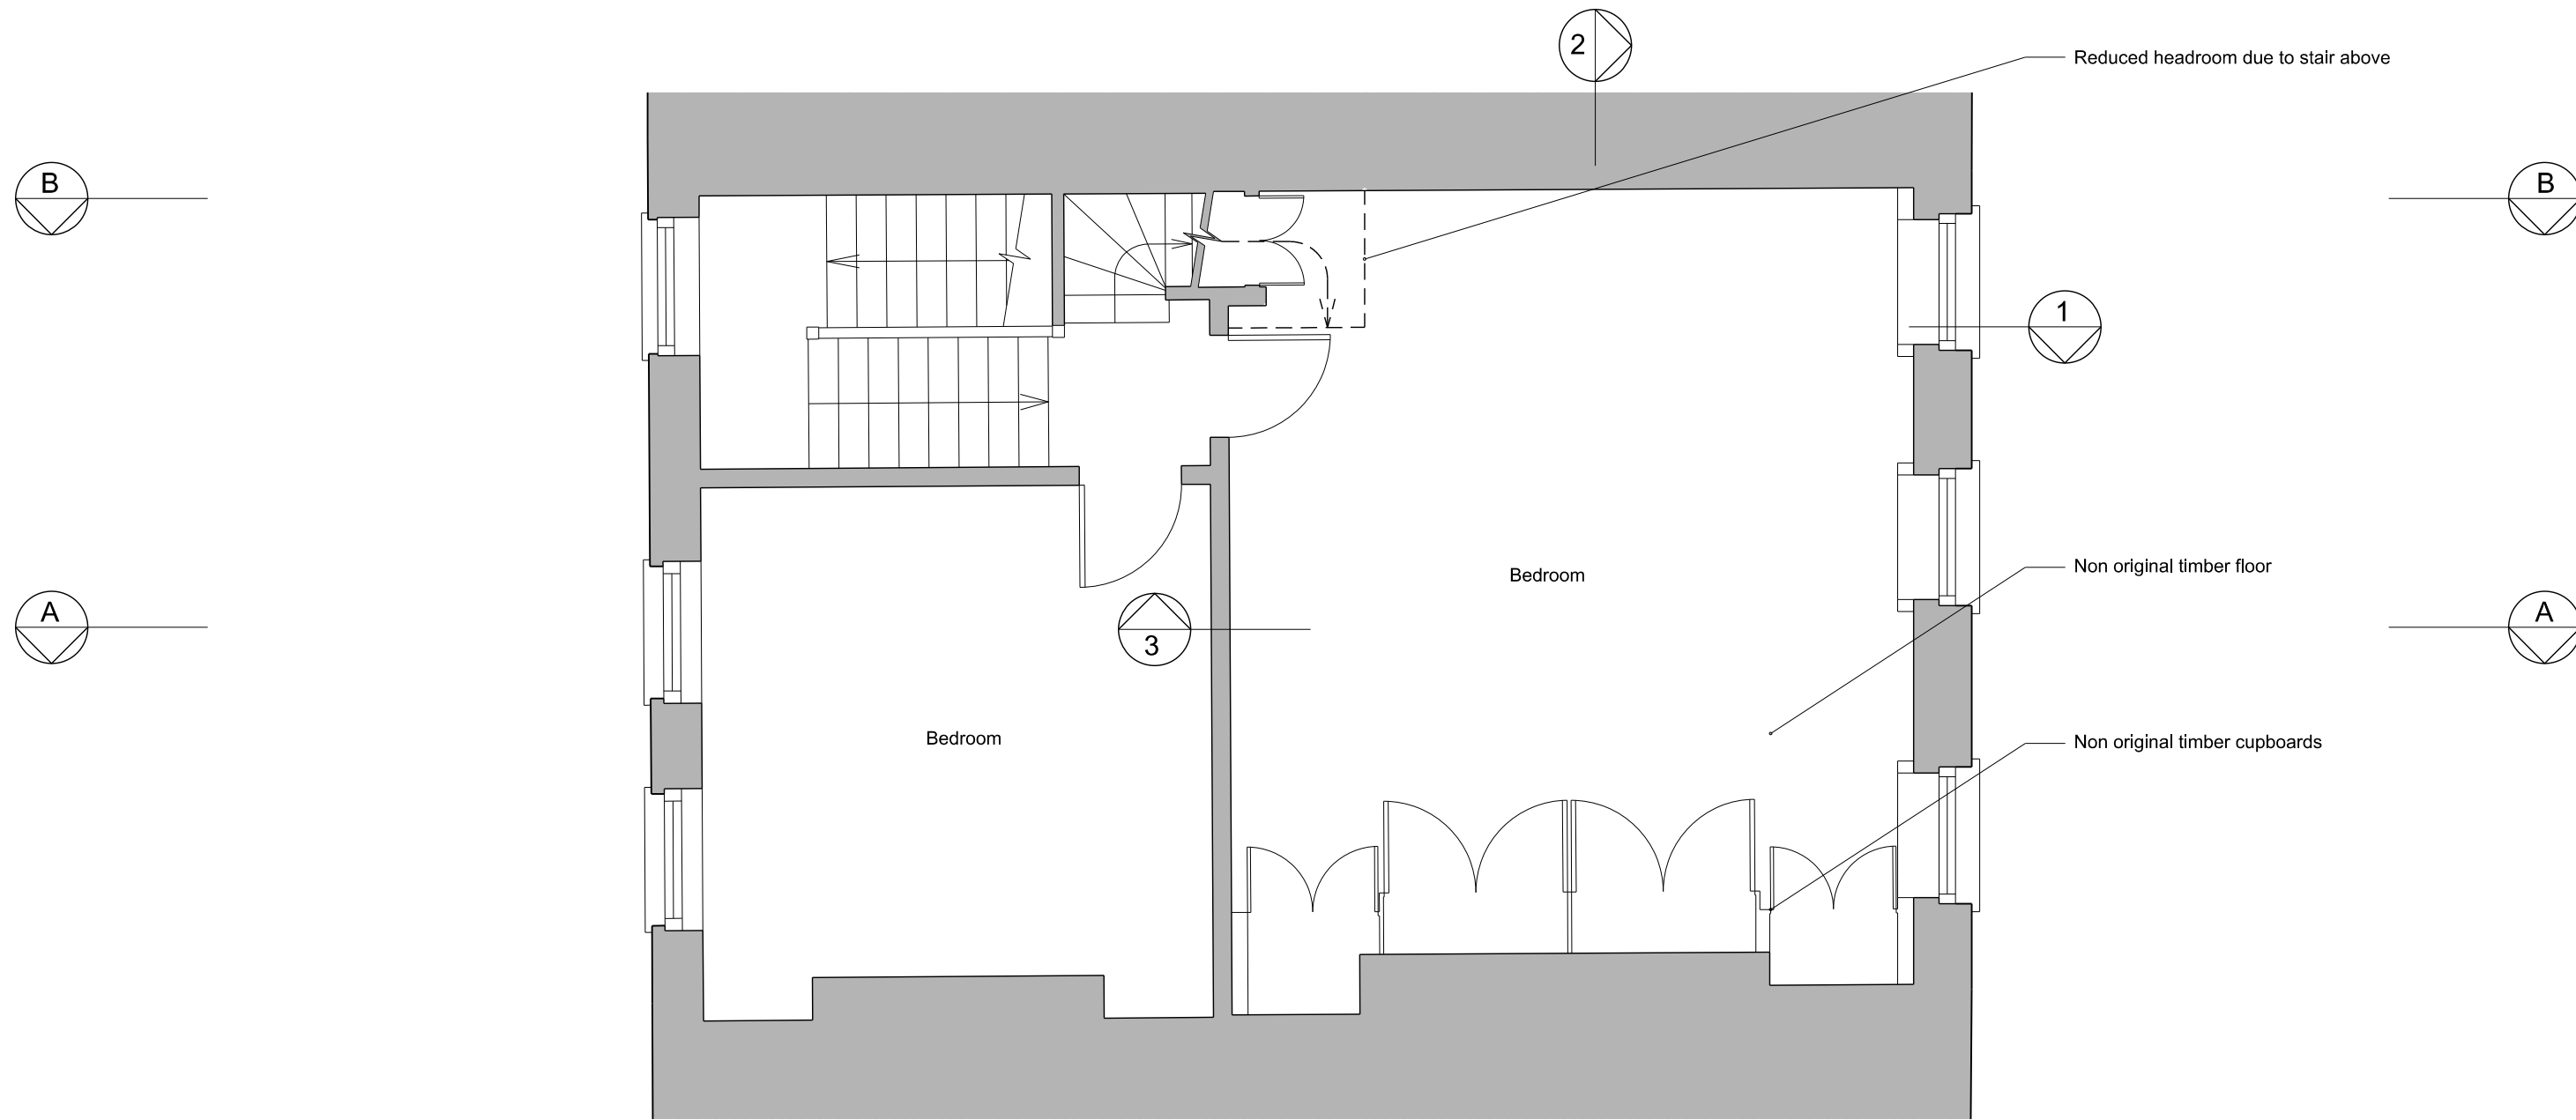


ungar architects 10 - 12 Perrins Court London, NW3 1QS UK Tel: +44 (0)20 7431 7547			Project	12 New End
			Subject	Existing Second Floor Plan
			Scale	1:50
			Date	11/11/2013
Unless indicated below, this drawing is for information only.			Original Size	A3
Issue / Revision	Date	Rev.	Drawing No. 099_EX_PLA_04	
Planning	12.01.14	-		

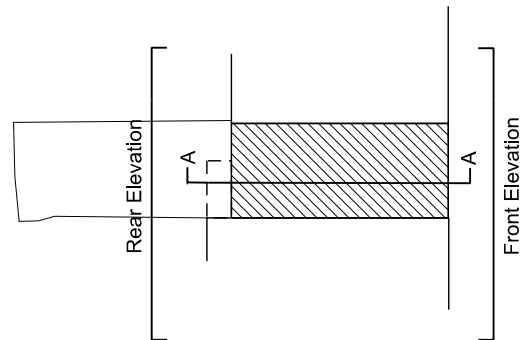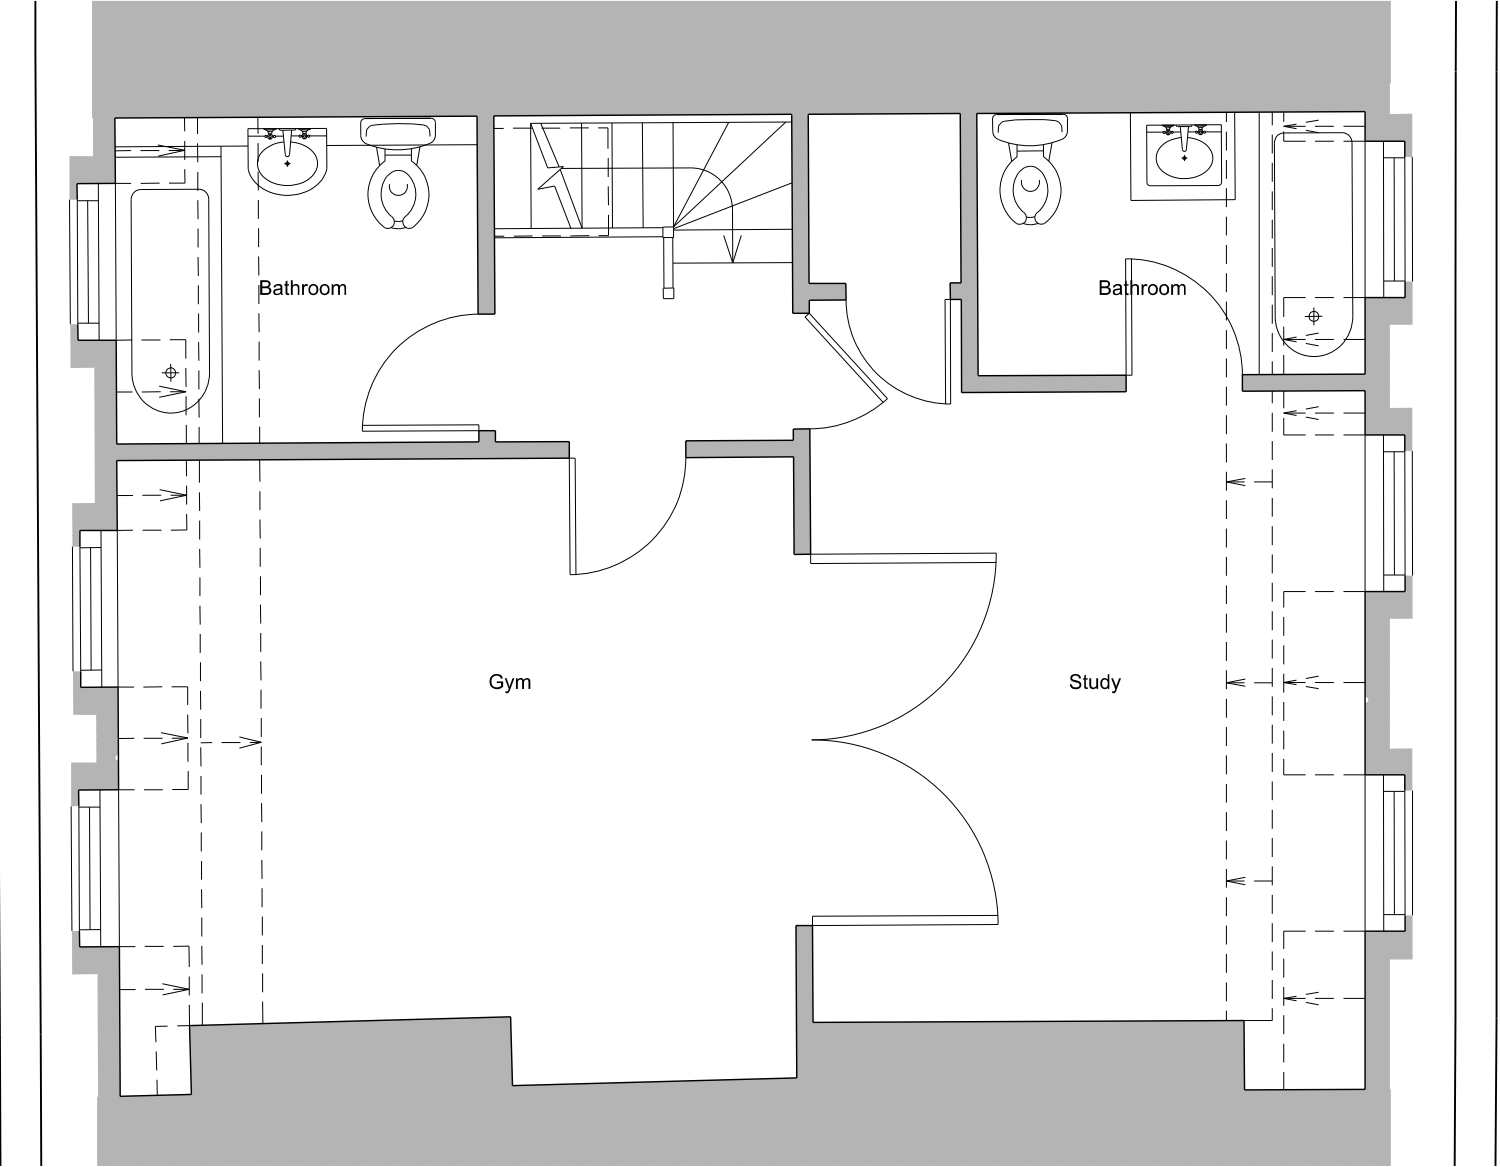


Ungar Architects Ltd, registered in England & Wales No. 5825348 Hathaway House, Popes Drive, Finchley, London, N32 1QF

This drawing is for Planning & Listed Building Application only

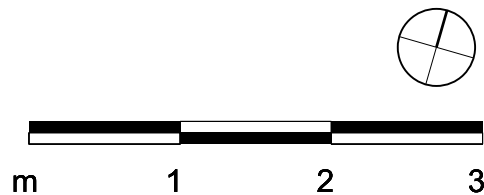

NO CHANGE PROPOSED

ungar architects 10 - 12 Perrins Court London, NW3 1QS UK Tel: +44 (0)20 7431 7547	Project12 New End	
	SubjectExisting Third Floor Plan	
	Scale1:50	Date11/11/2013
	Original SizeA3	
Unless indicated below, this drawing is for information only.		
Issue / Revision	Date	Rev.
Planning	12.01.14	-
Drawing No.099_EX_PLA_05		

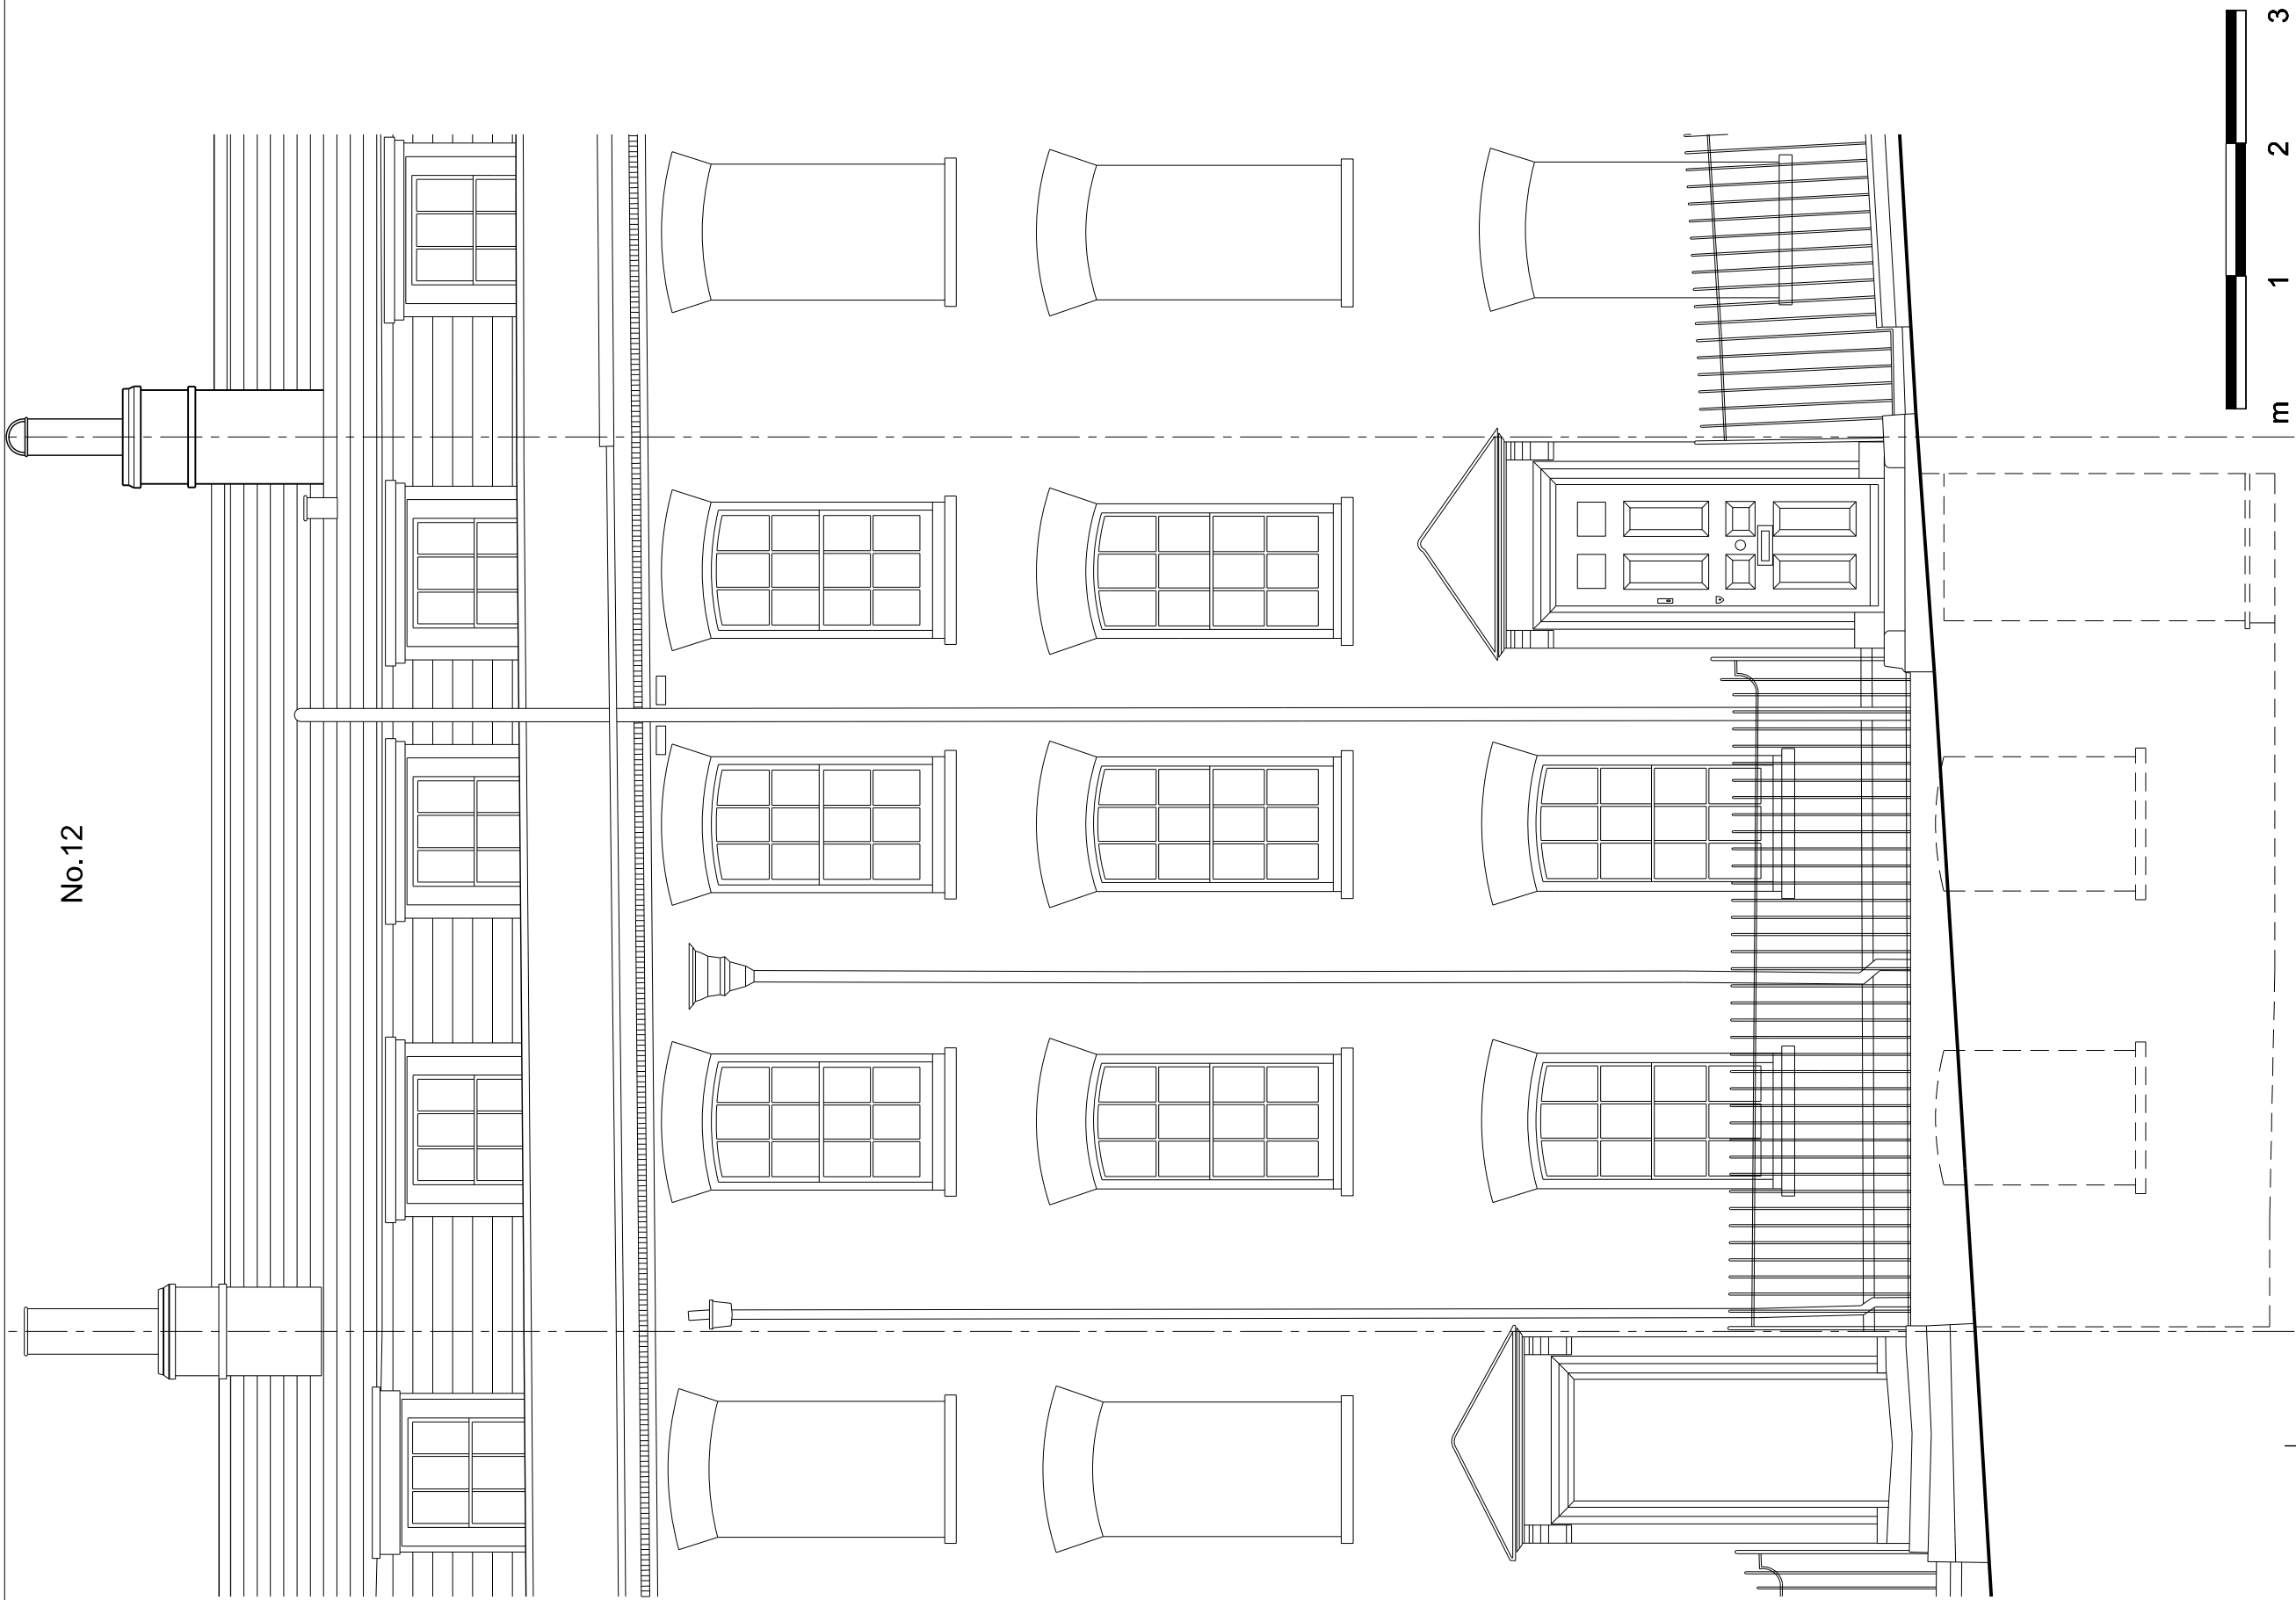

No.12


ungar architects	Project	12 New End
	Subject	Existing Front Elevation
	Scale	1:50
	Original Size	A3
10 - 12 Perrins Court London, NW3 1QS UK Tel: +44 (0)20 7431 7547		
Date		
11/11/2013		
Date		
11/11/2013		
Date		
11/11/2013		

Unless indicated below, this drawing is for information only.


Issue / Revision	Date	Rev.
Planning	12.01.14	-

099_EX_ELE_01


This drawing is for Planning & Listed Building Application only

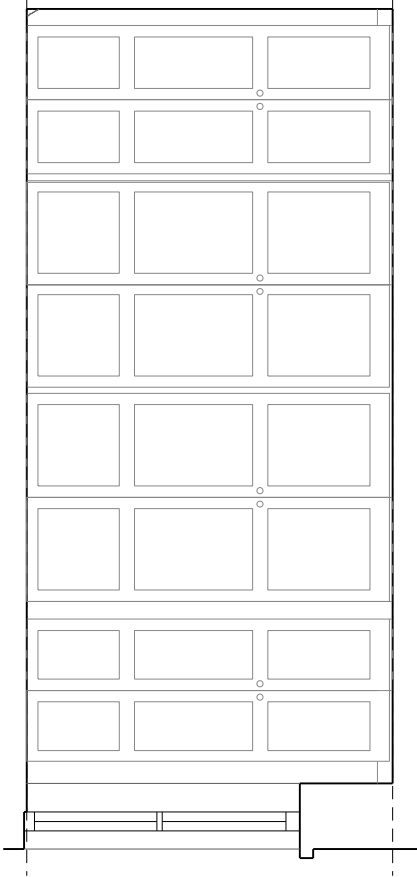

1

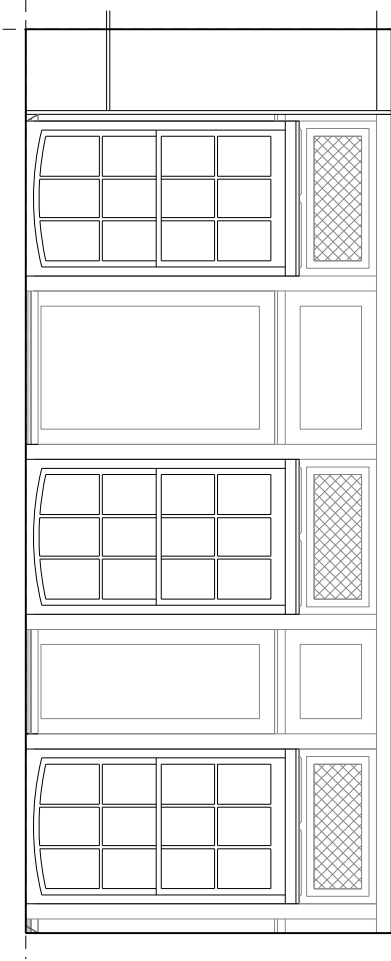

2

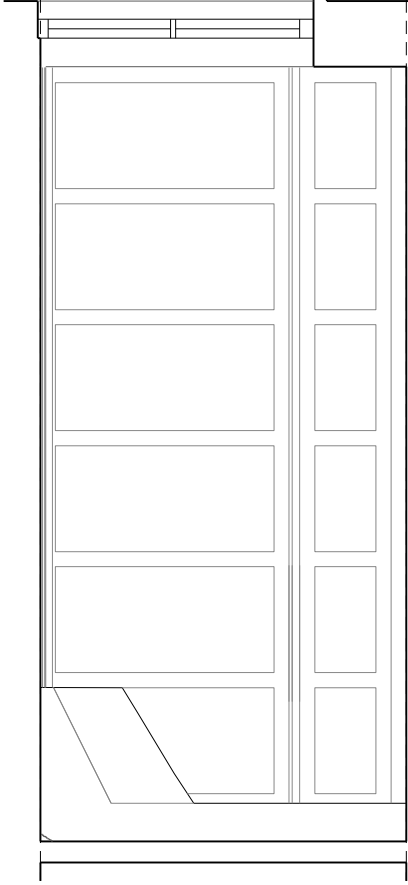


3



2

1

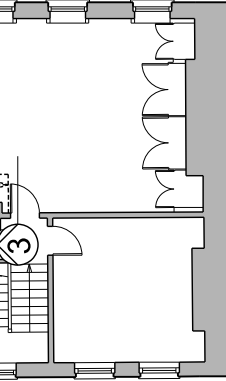

This drawing is for Planning & Listed Building Application only

Ungar Architects Ltd. registered in England & Wales No. 5825348 Hathaway House, Popes Drive, Finchley, London, N32 1QF

ungar architects 10 - 12 Perrins Court London, NW3 1QS UK Tel: +44 (0) 207 431 7547	Project		12 New End	
	Subject		Second Floor Bedroom - Existing Internal Elevations	
	Scale		1:50	Date 11/11/2013
	Original Size		A3	
Unless indicated below, this drawing is for information only.				
Issue / Revision	Date	Rev.		
Planning	12.01.14	-		
Drawing No.		099_EX_ELE_03		

10 - 12 Perrins Court
London, NW3 1QS
UK

Tel: +44 (0) 207 431 7547