

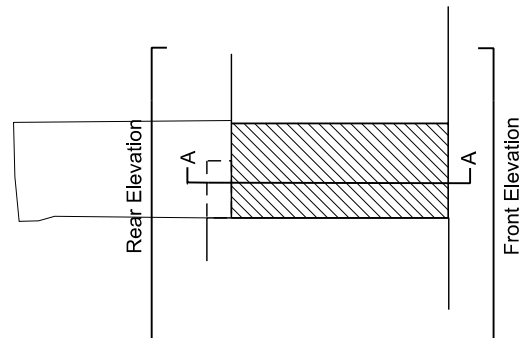
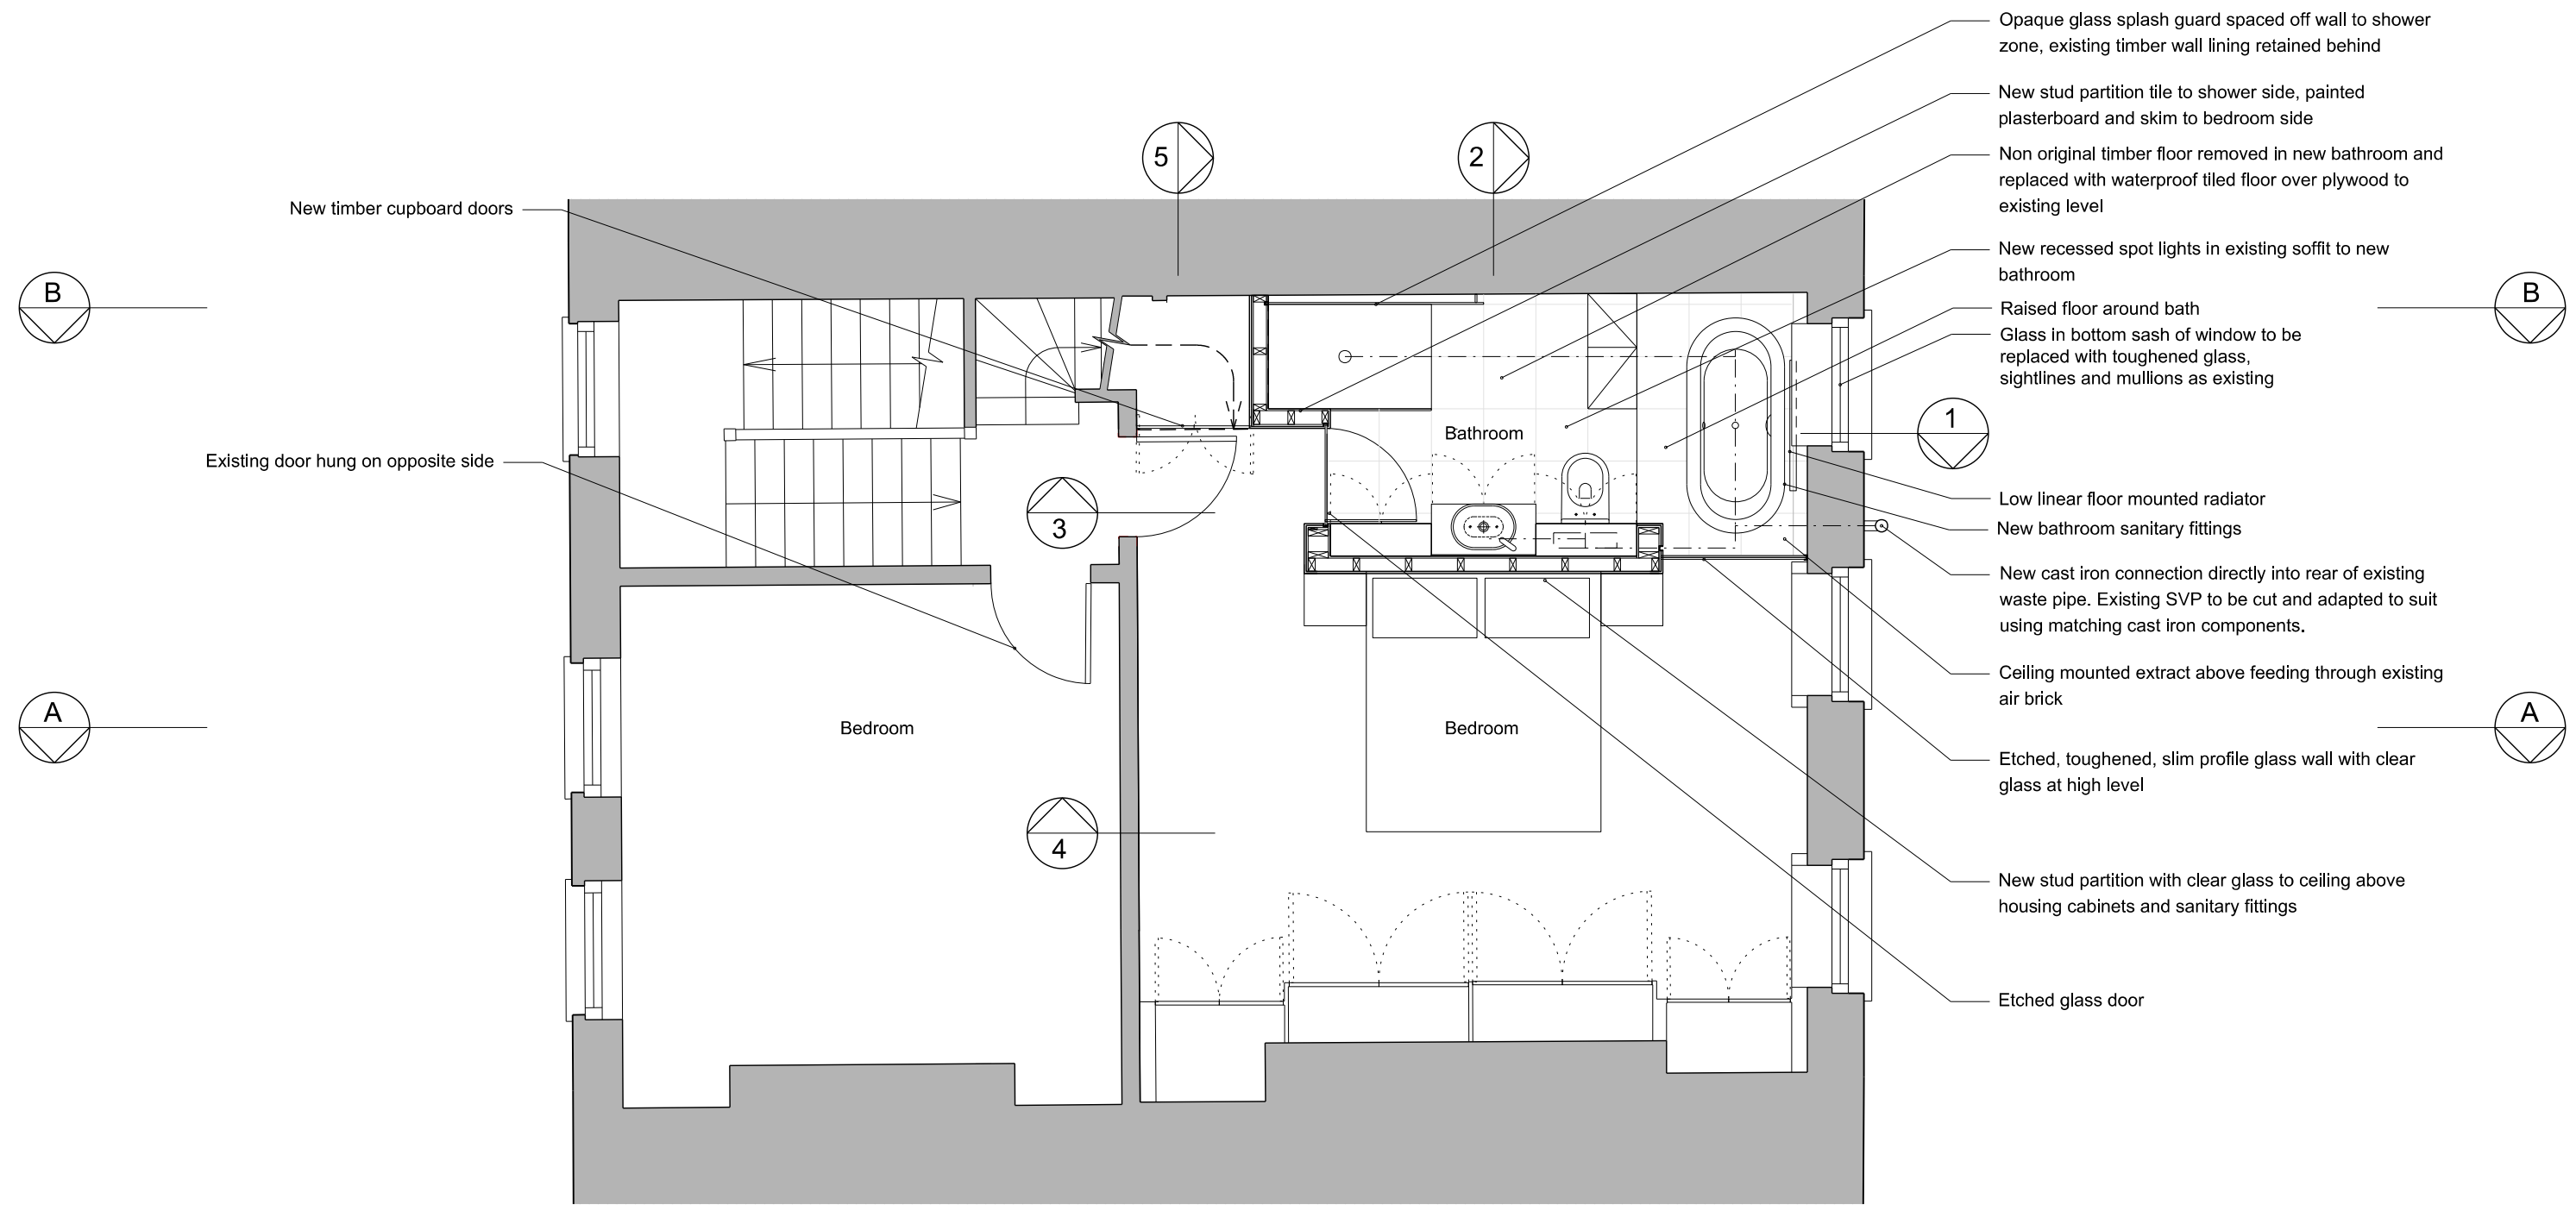
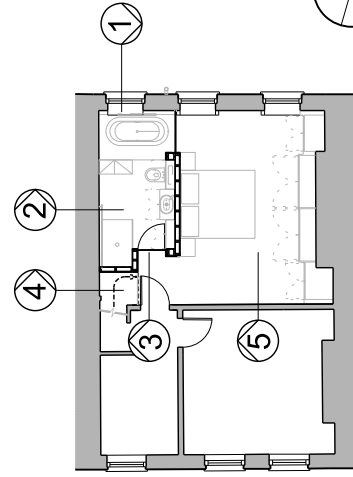
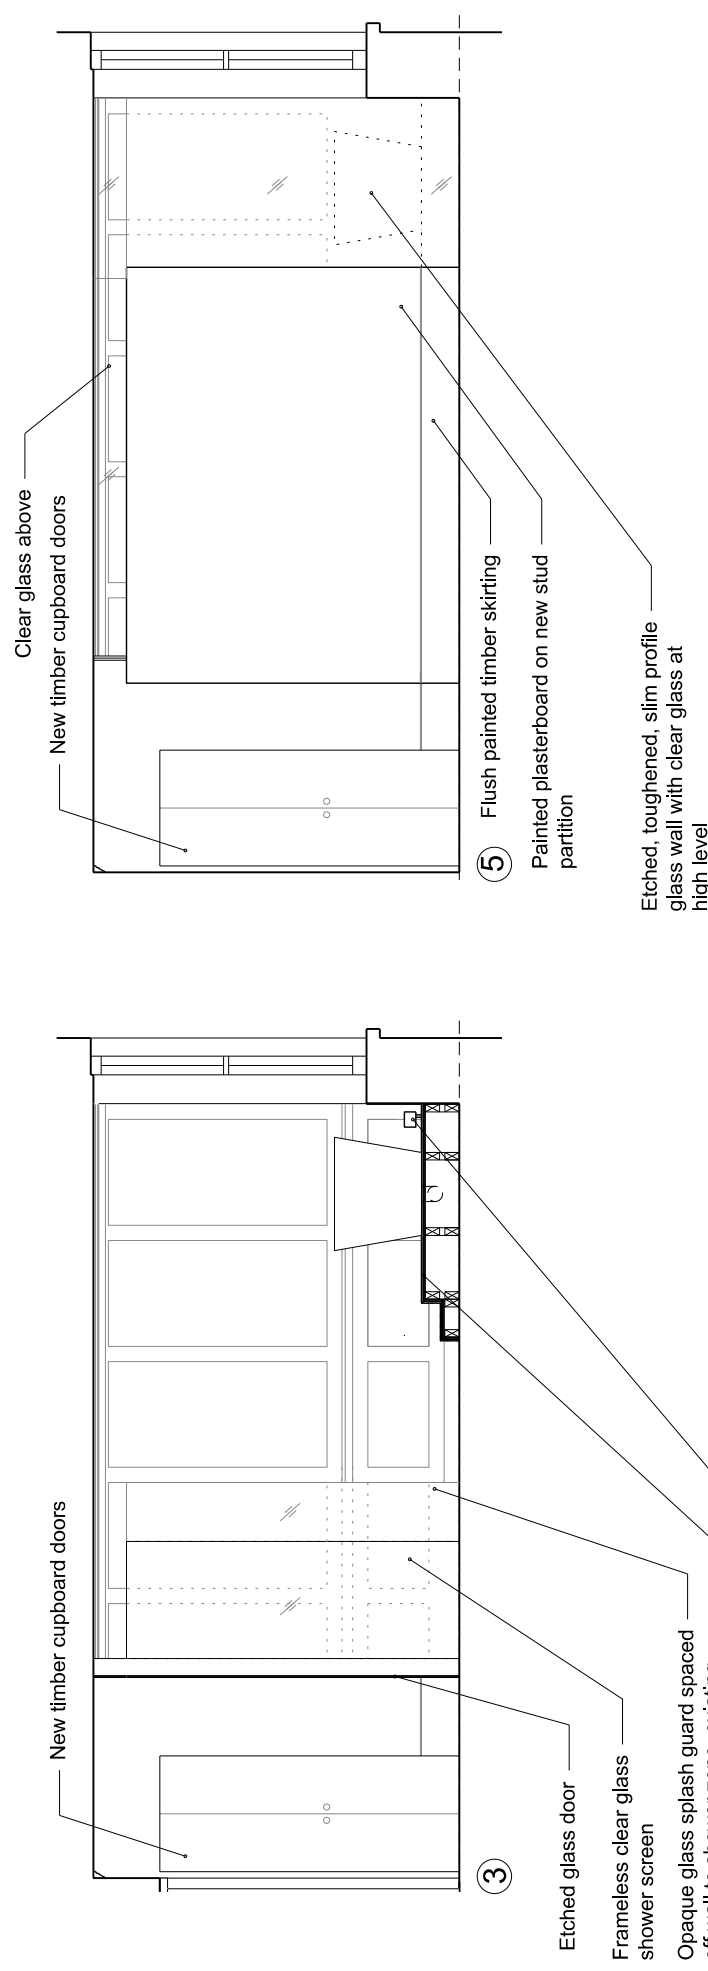


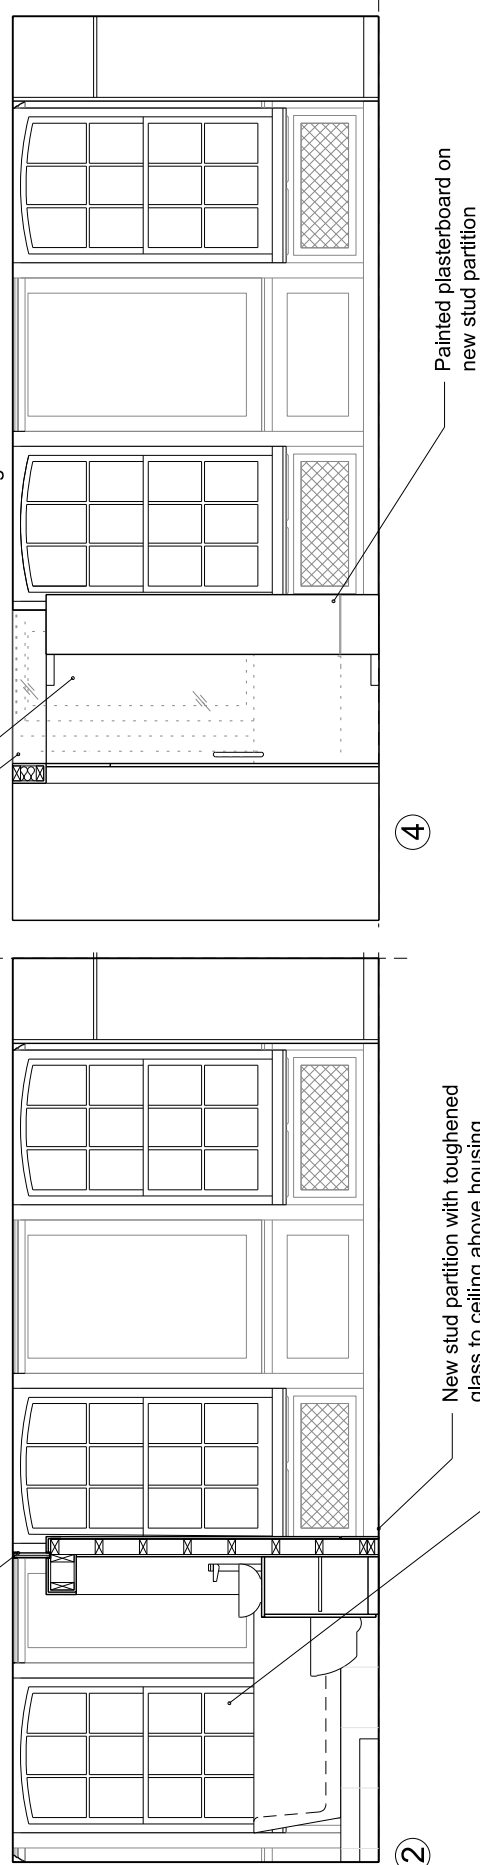



|   |          |      |                        |                            |
|---|----------|------|------------------------|----------------------------|
| <div>ungar architects</div> <div>10 - 12 Perrins Court<br/>London, NW3 1QS<br/>UK</div> <div>Tel: +44 (0)20 7431 7547</div> |          |      | Project                | 12 New End                 |
|   |          |      | Subject                | Proposed Second Floor Plan |
|   |          |      | Scale                  | 1:50                       |
|   |          |      | Date                   | 25/11/2013                 |
| Unless indicated below, this drawing is for information only.                                                               |          |      | Original Size          | A3                         |
| Issue / Revision   | Date     | Rev. | Drawing No. 099_PLA_04 |                            |
| Planning   | 12.01.14 | -    |                        |                            |
|   |          |      |                        |                            |

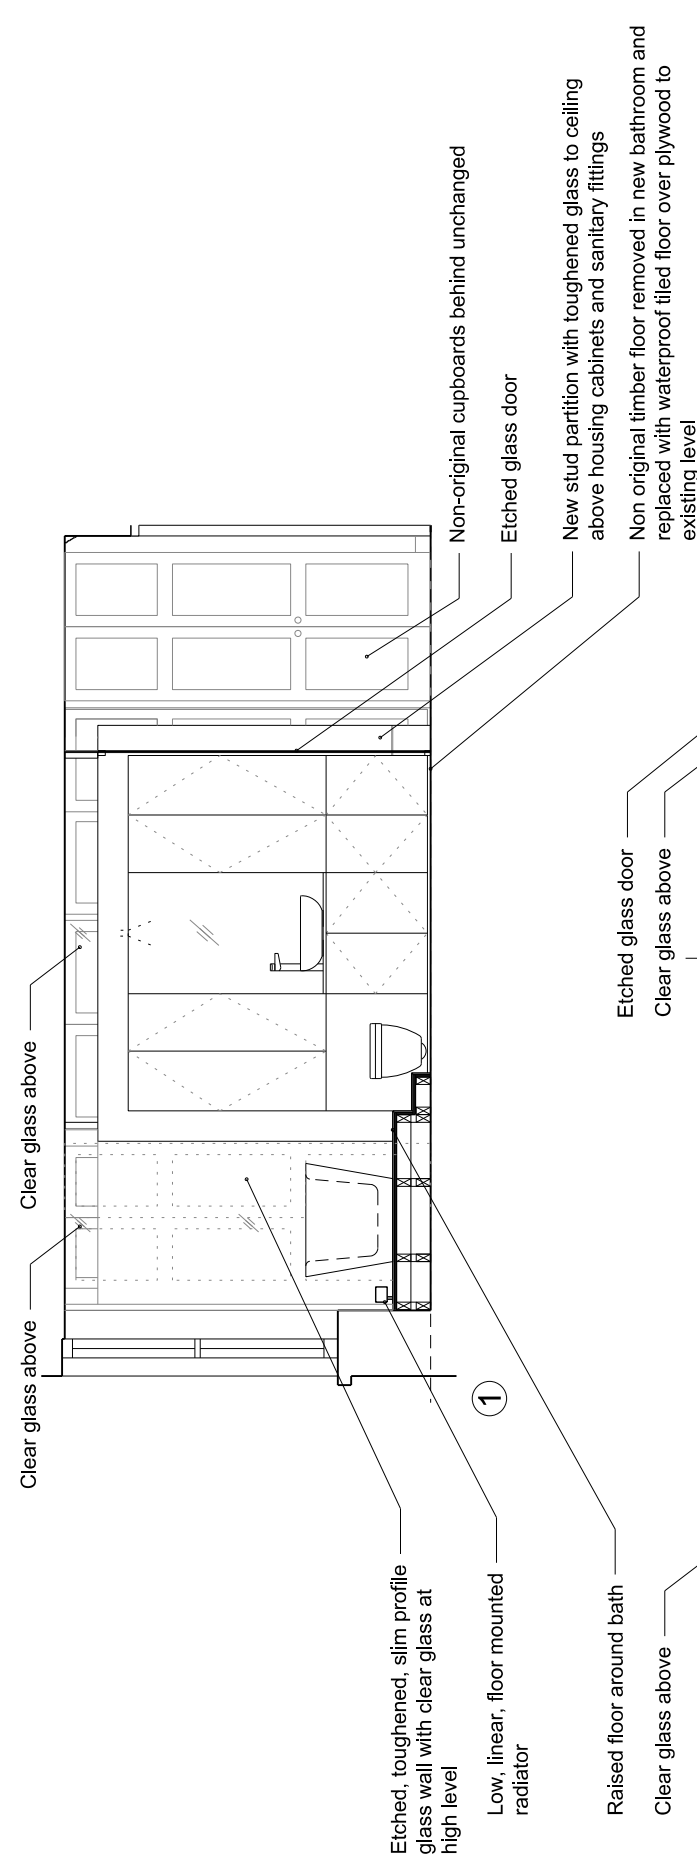

|   |               |      |  |                                                     |
|---|---------------|------|--|-----------------------------------------------------|
| <div>ungar</div> <div>architects</div> <div>10 - 12 Perrins Court<br/>London, NW3 1QS<br/>UK</div> <div>Tel: +44 (0)20 7431 7547</div> | Project       |      |  | 12 New End                                          |
|   | Subject       |      |  | Second Floor Bedroom - Proposed Internal Elevations |
|   | Scale         |      |  | 1:50                                                |
|   | Original Size |      |  | A3                                                  |
| Unless indicated below, this drawing is for information only.                                                                          |               |      |  |                                                     |
| Issue / Revision   | Date          | Rev. |  |                                                     |
| Planning   | 12.01.14      | -    |  |                                                     |
| 099_ELE_03   |               |      |  |                                                     |
| Drawing No.   |               |      |  |                                                     |

This drawing is for Planning & Listed Building Application only

No.12

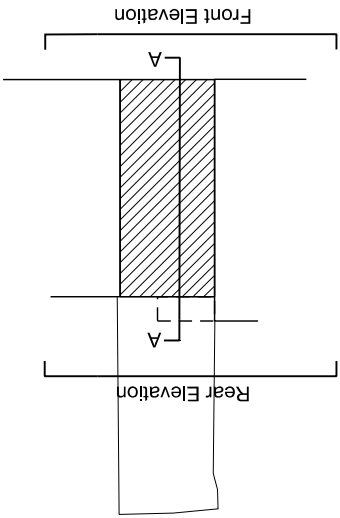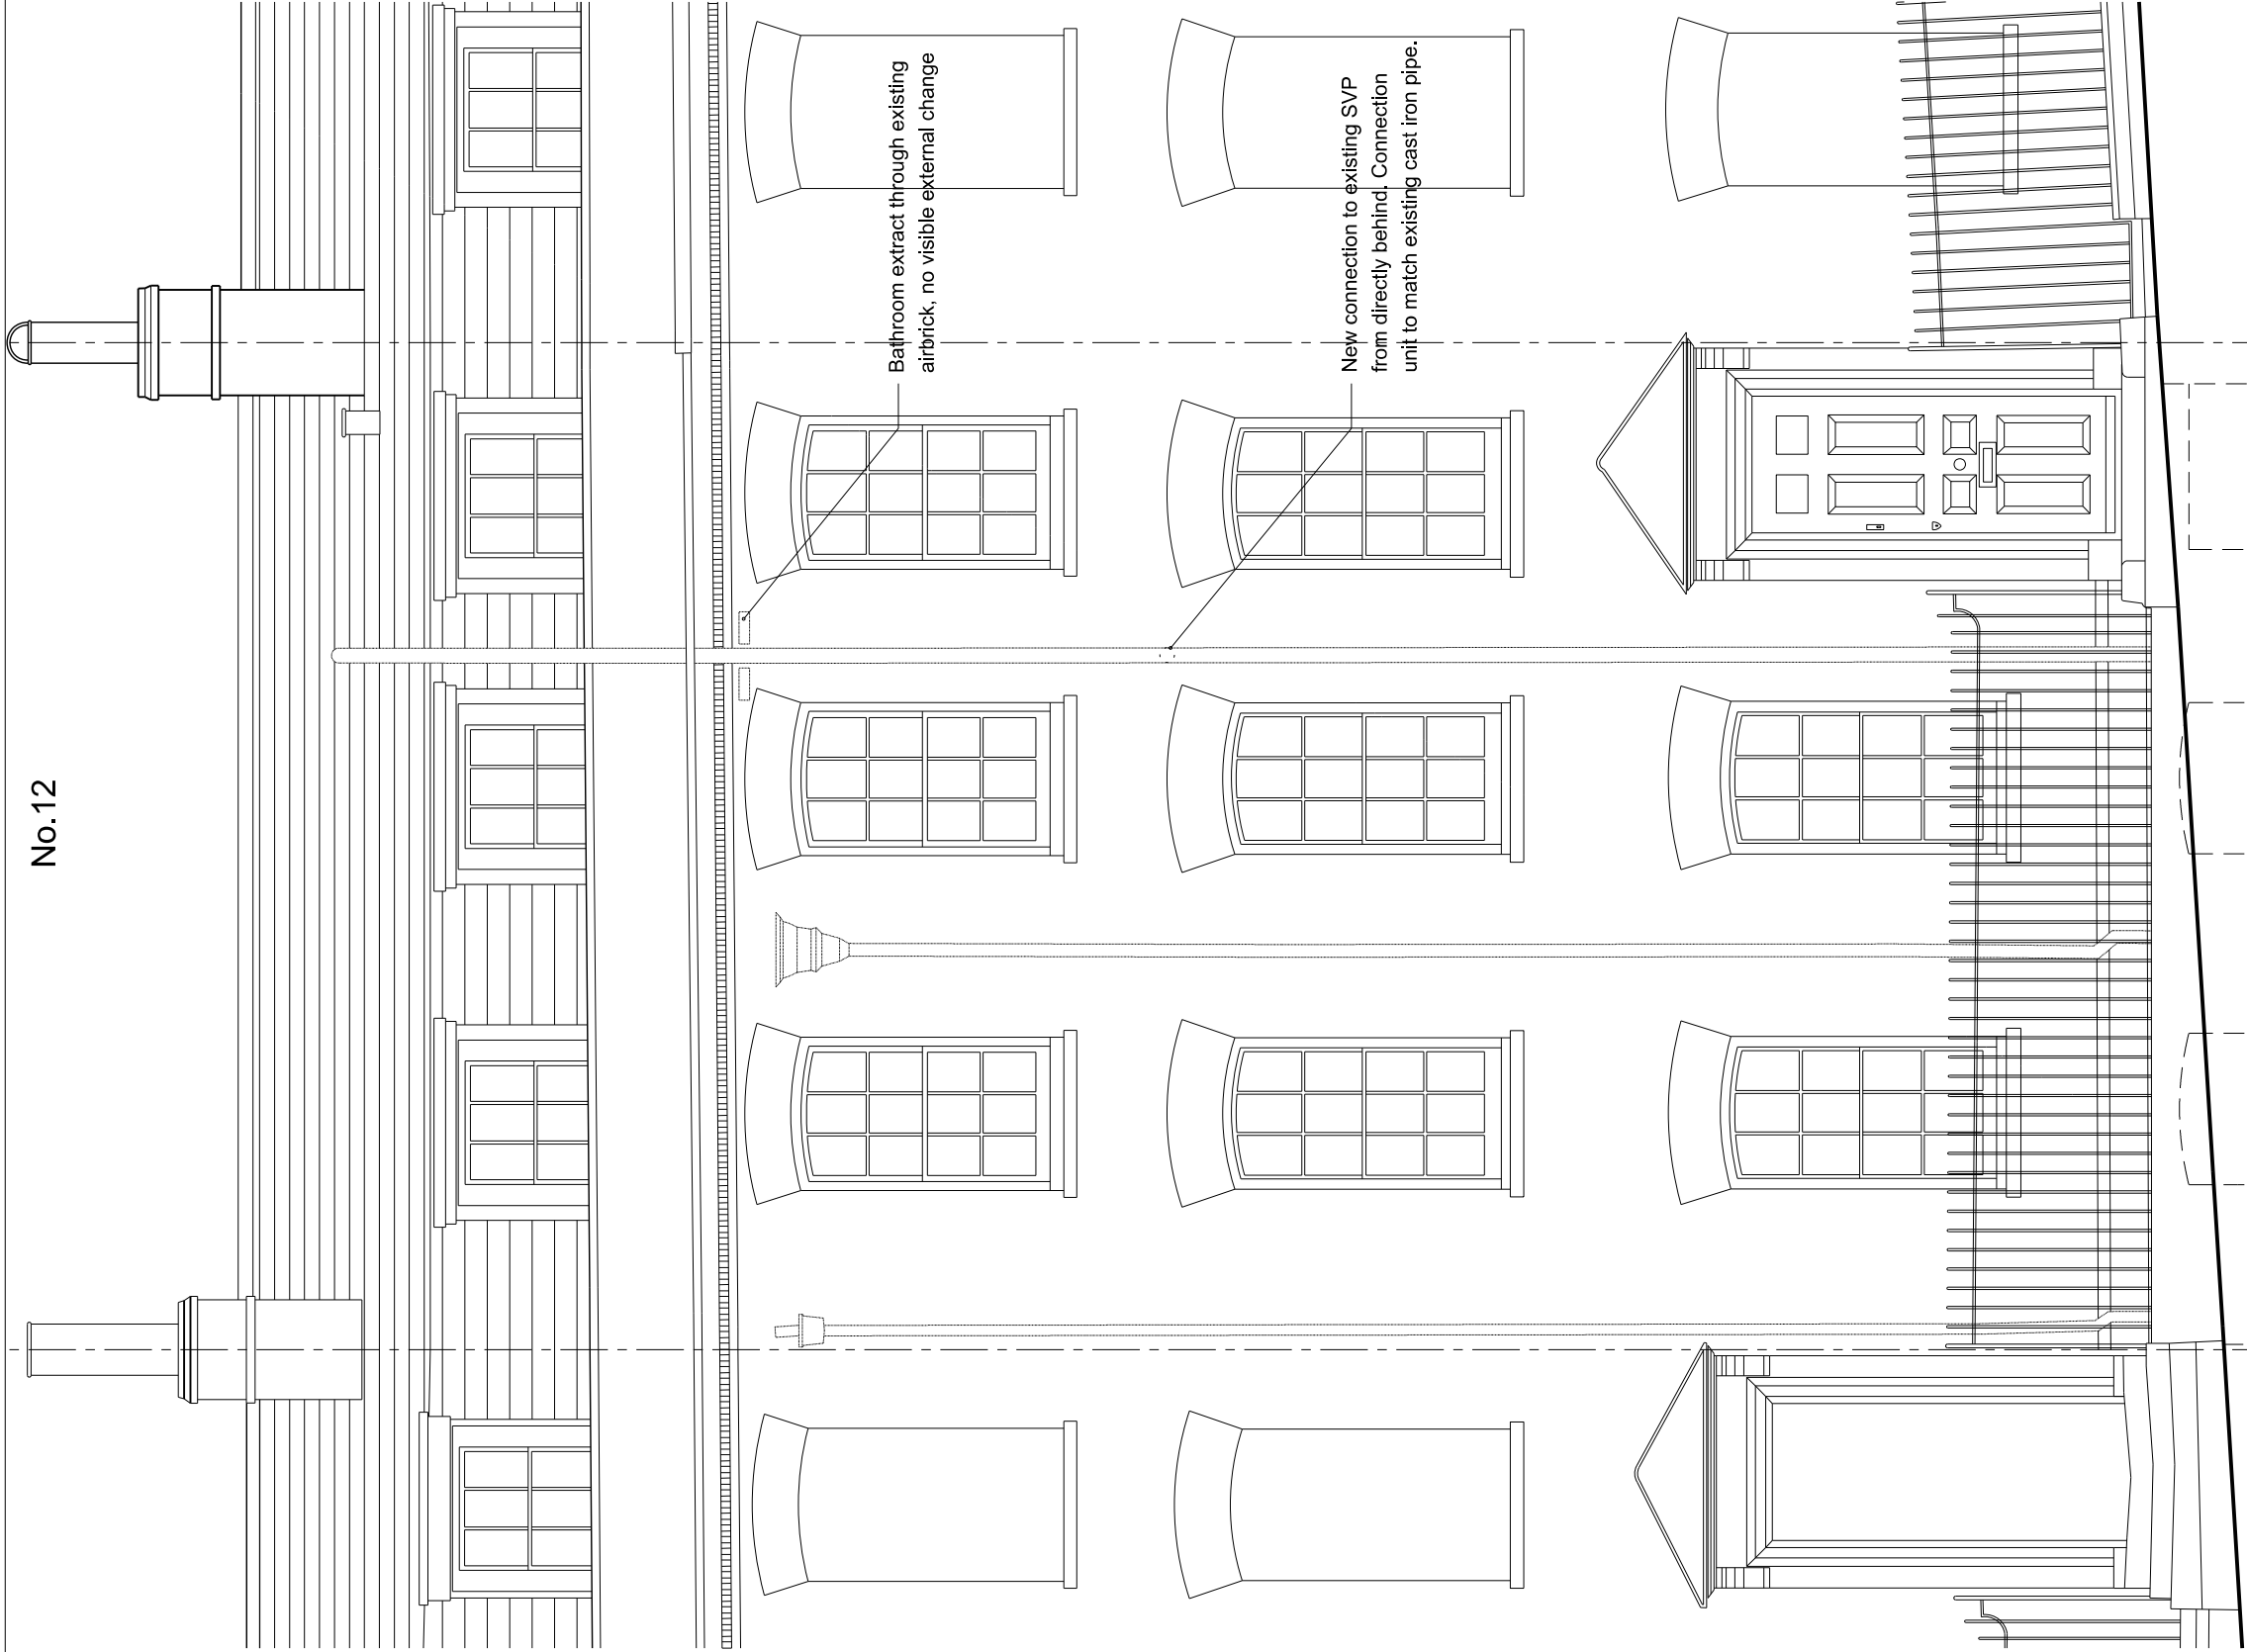

|   |               |          |                          |                 |
|---|---------------|----------|--------------------------|-----------------|
| <div>ungar</div> <div>architects</div> <div>10 - 12 Perrins Court<br/>London, NW3 1QS<br/>UK</div> <div>Tel: +44 (0)20 7431 7547</div> | Project       |          | 12 New End               |                 |
|   | Subject       |          | Proposed Front Elevation |                 |
|   | Scale         |          | 1:50                     | Date 11/11/2013 |
|   | Original Size |          | A3                       |                 |
|   |               |          |                          |                 |
| Unless indicated below, this drawing is for information only.                                                                          |               |          |                          |                 |
| Issue / Revision   |               | Date     | Rev.                     |                 |
| Planning   |               | 12.01.14 | -                        |                 |
|   |               |          |                          |                 |
| Drawing No.   |               |          | 099_ELE_01               |                 |