



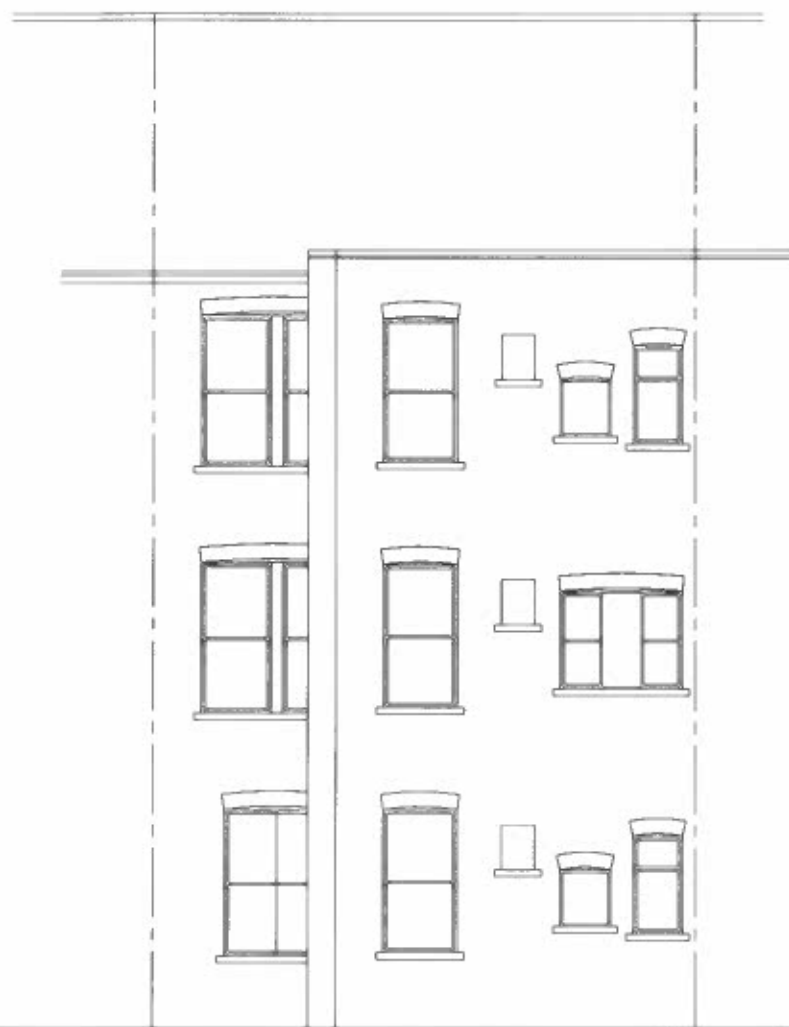

REAR ELEVATION
AS EXISTING

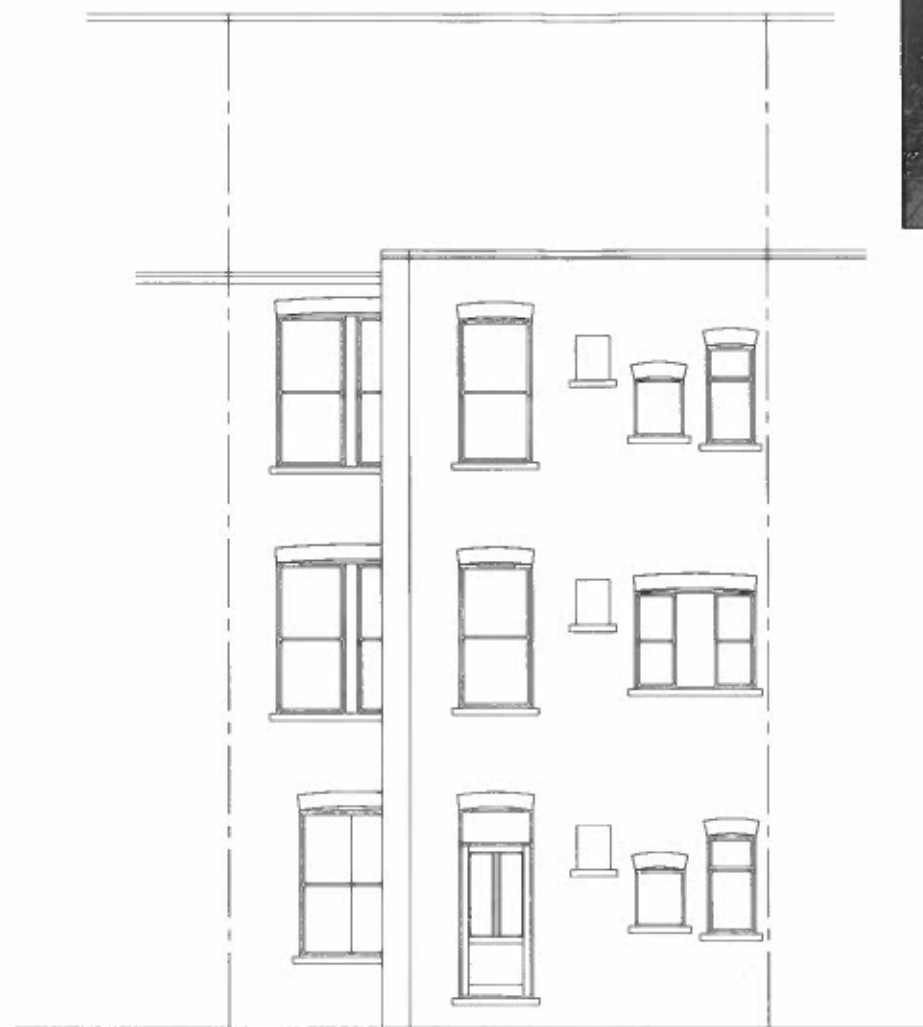


REAR ELEVATION
AS PROPOSED




REAR ELEVATION




EXAMPLE OF SIMILAR DOOR

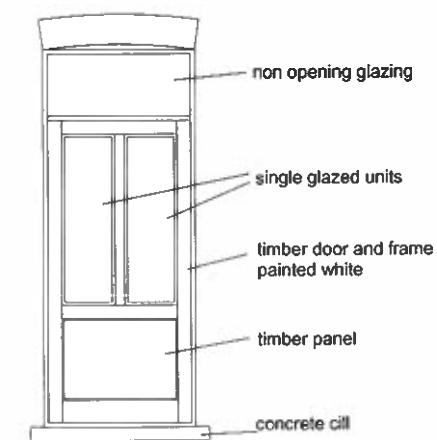

DOOR DETAILS
1:50

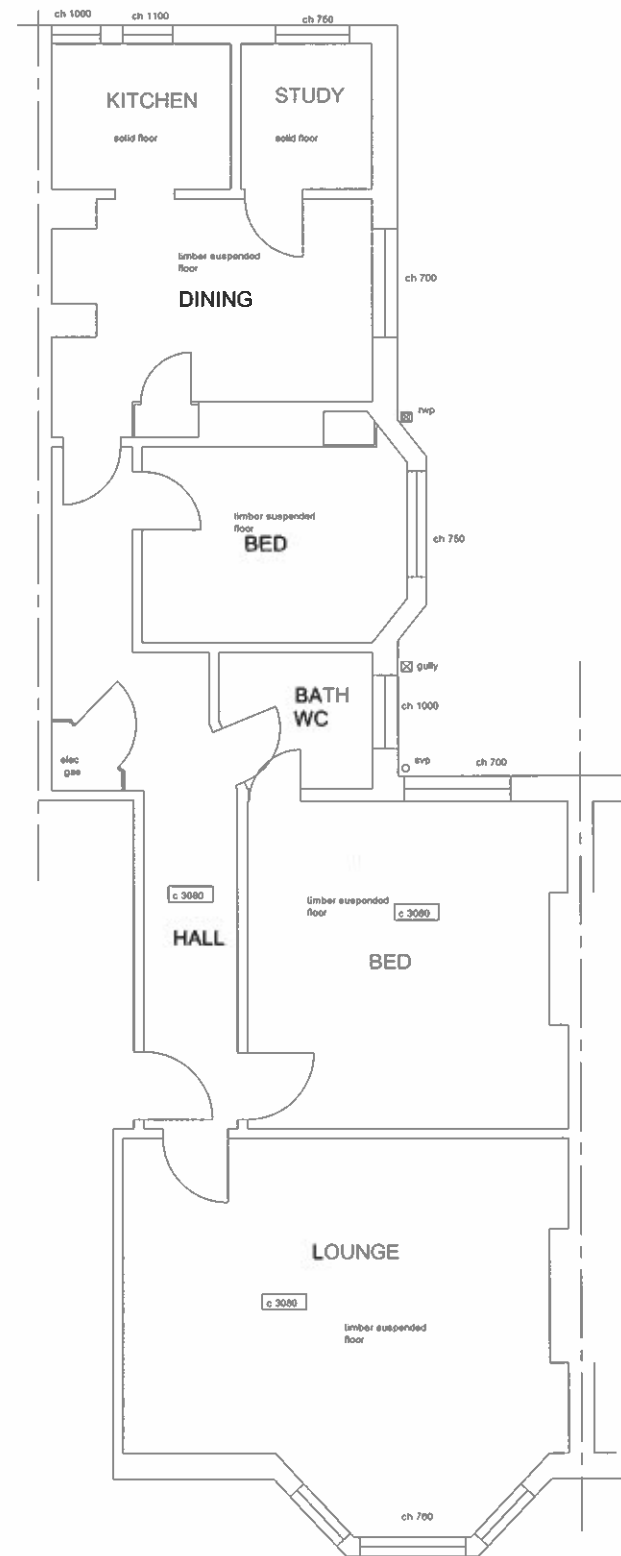

FLOOR PLAN
AS EXISTING

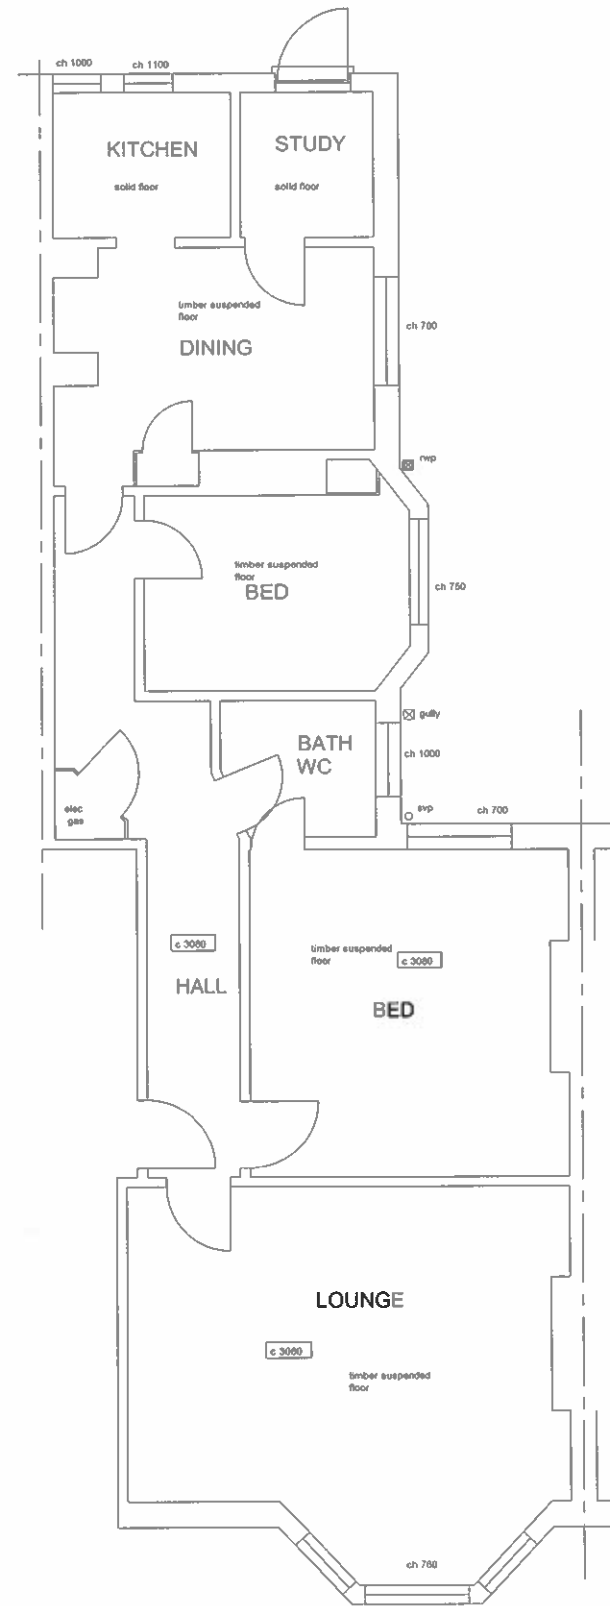

FLOOR PLAN
AS PROPOSED

TITLE	SURVEY DRAWINGS	ADDRESS	66 ANTRIM MANSIONS LONDON, NW3	
CLIENT	Mr.	SCALE	1:100 @ A3	DATE DEC 2013
		DRAWING NO.	131217/02	REV.