



Do not scale from this drawing.  
Dimensions are to be verified on site prior to  
construction.

Notes

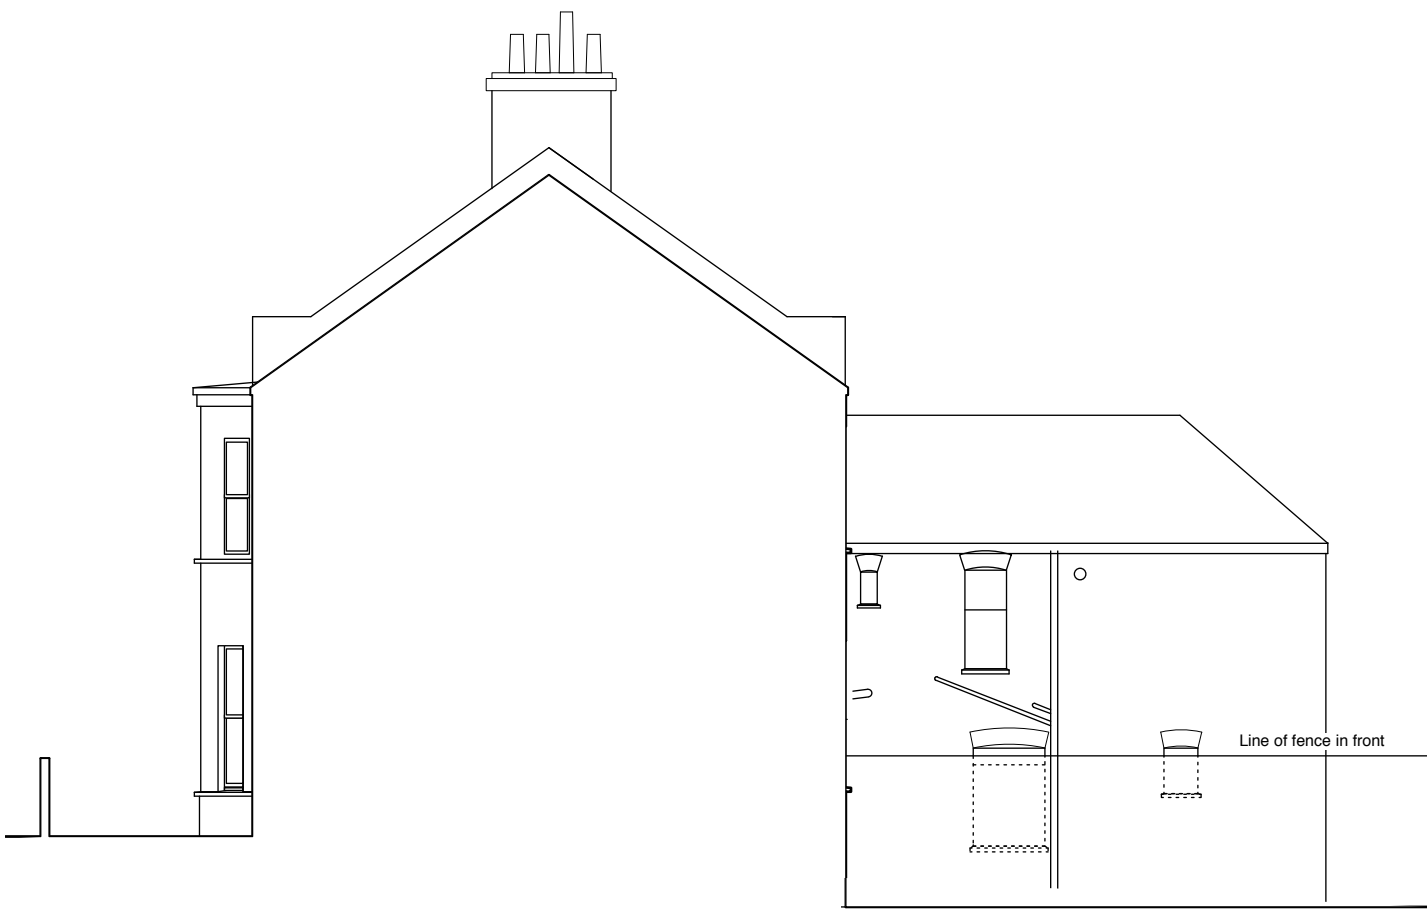

Existing side elevation

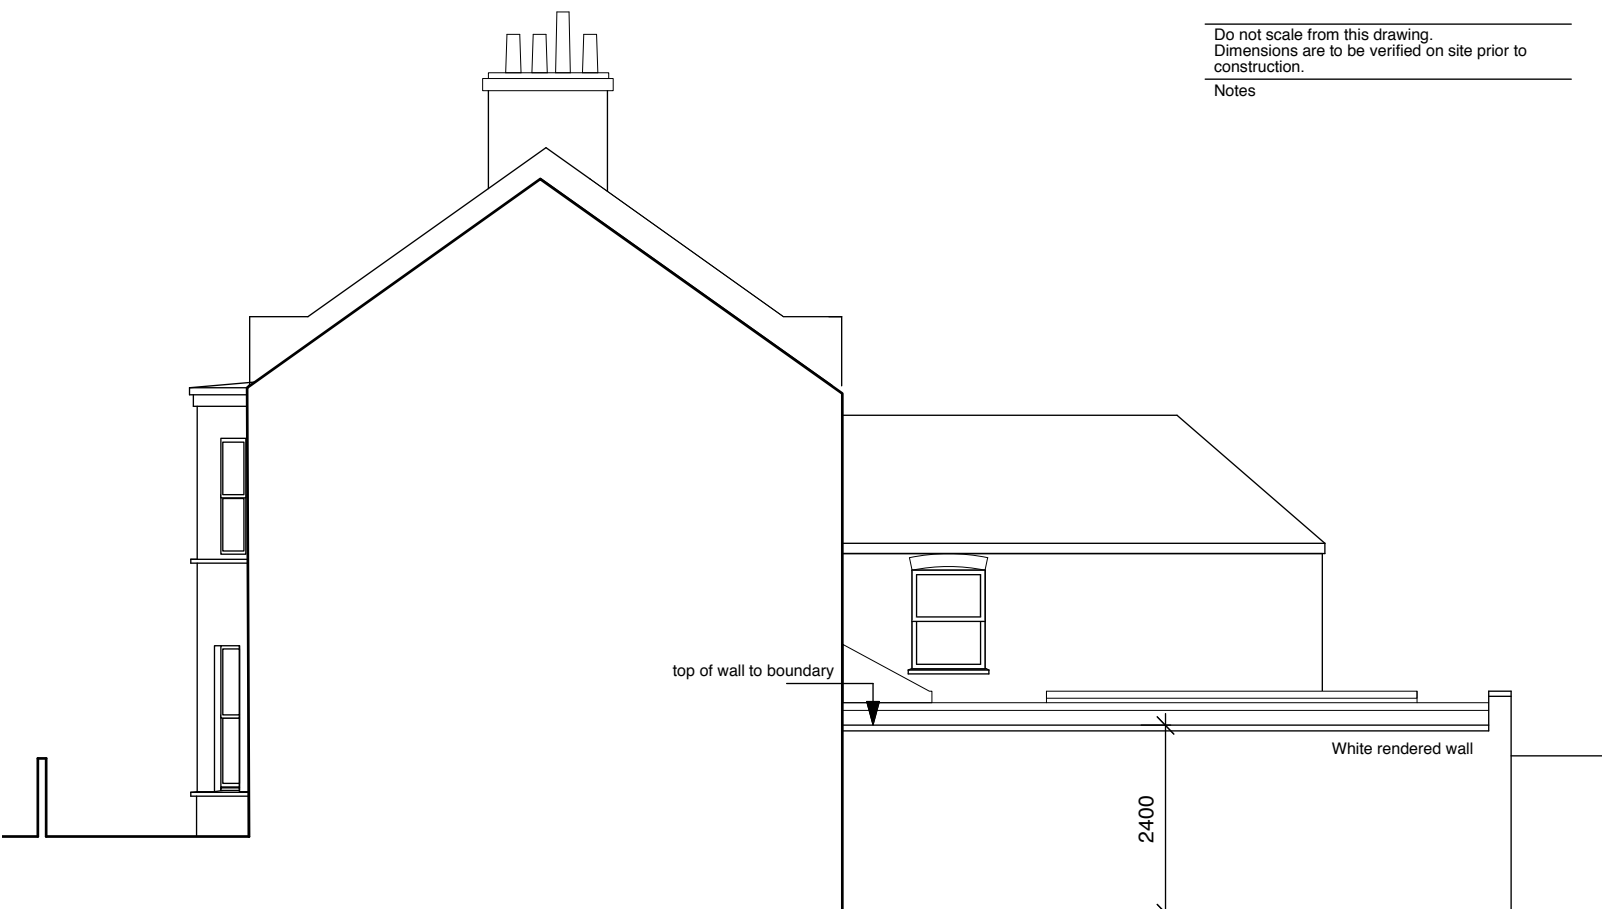


Proposed side elevation



Existing rear elevation



Proposed rear elevation

 

Revisions		
a	boundary wall amended	1.14
b	boundary wall amended	1.14

4orm

1-5 Offord Street London N1 1DH

studio@4orm.co.uk  
www.4orm.co.uk

Project  
33 Achilles Road NW6 1DZ

Drawing Title  
Existing & Proposed Elevations

Drawing Status

Date	Scale @ A3	Drawn
Jan 14	1:100	CP

Drawing Number  
470-XP.110