


REVISIONS

Rev.	Date	By
Rev A	Jan 2014	CT
Section line DD added		

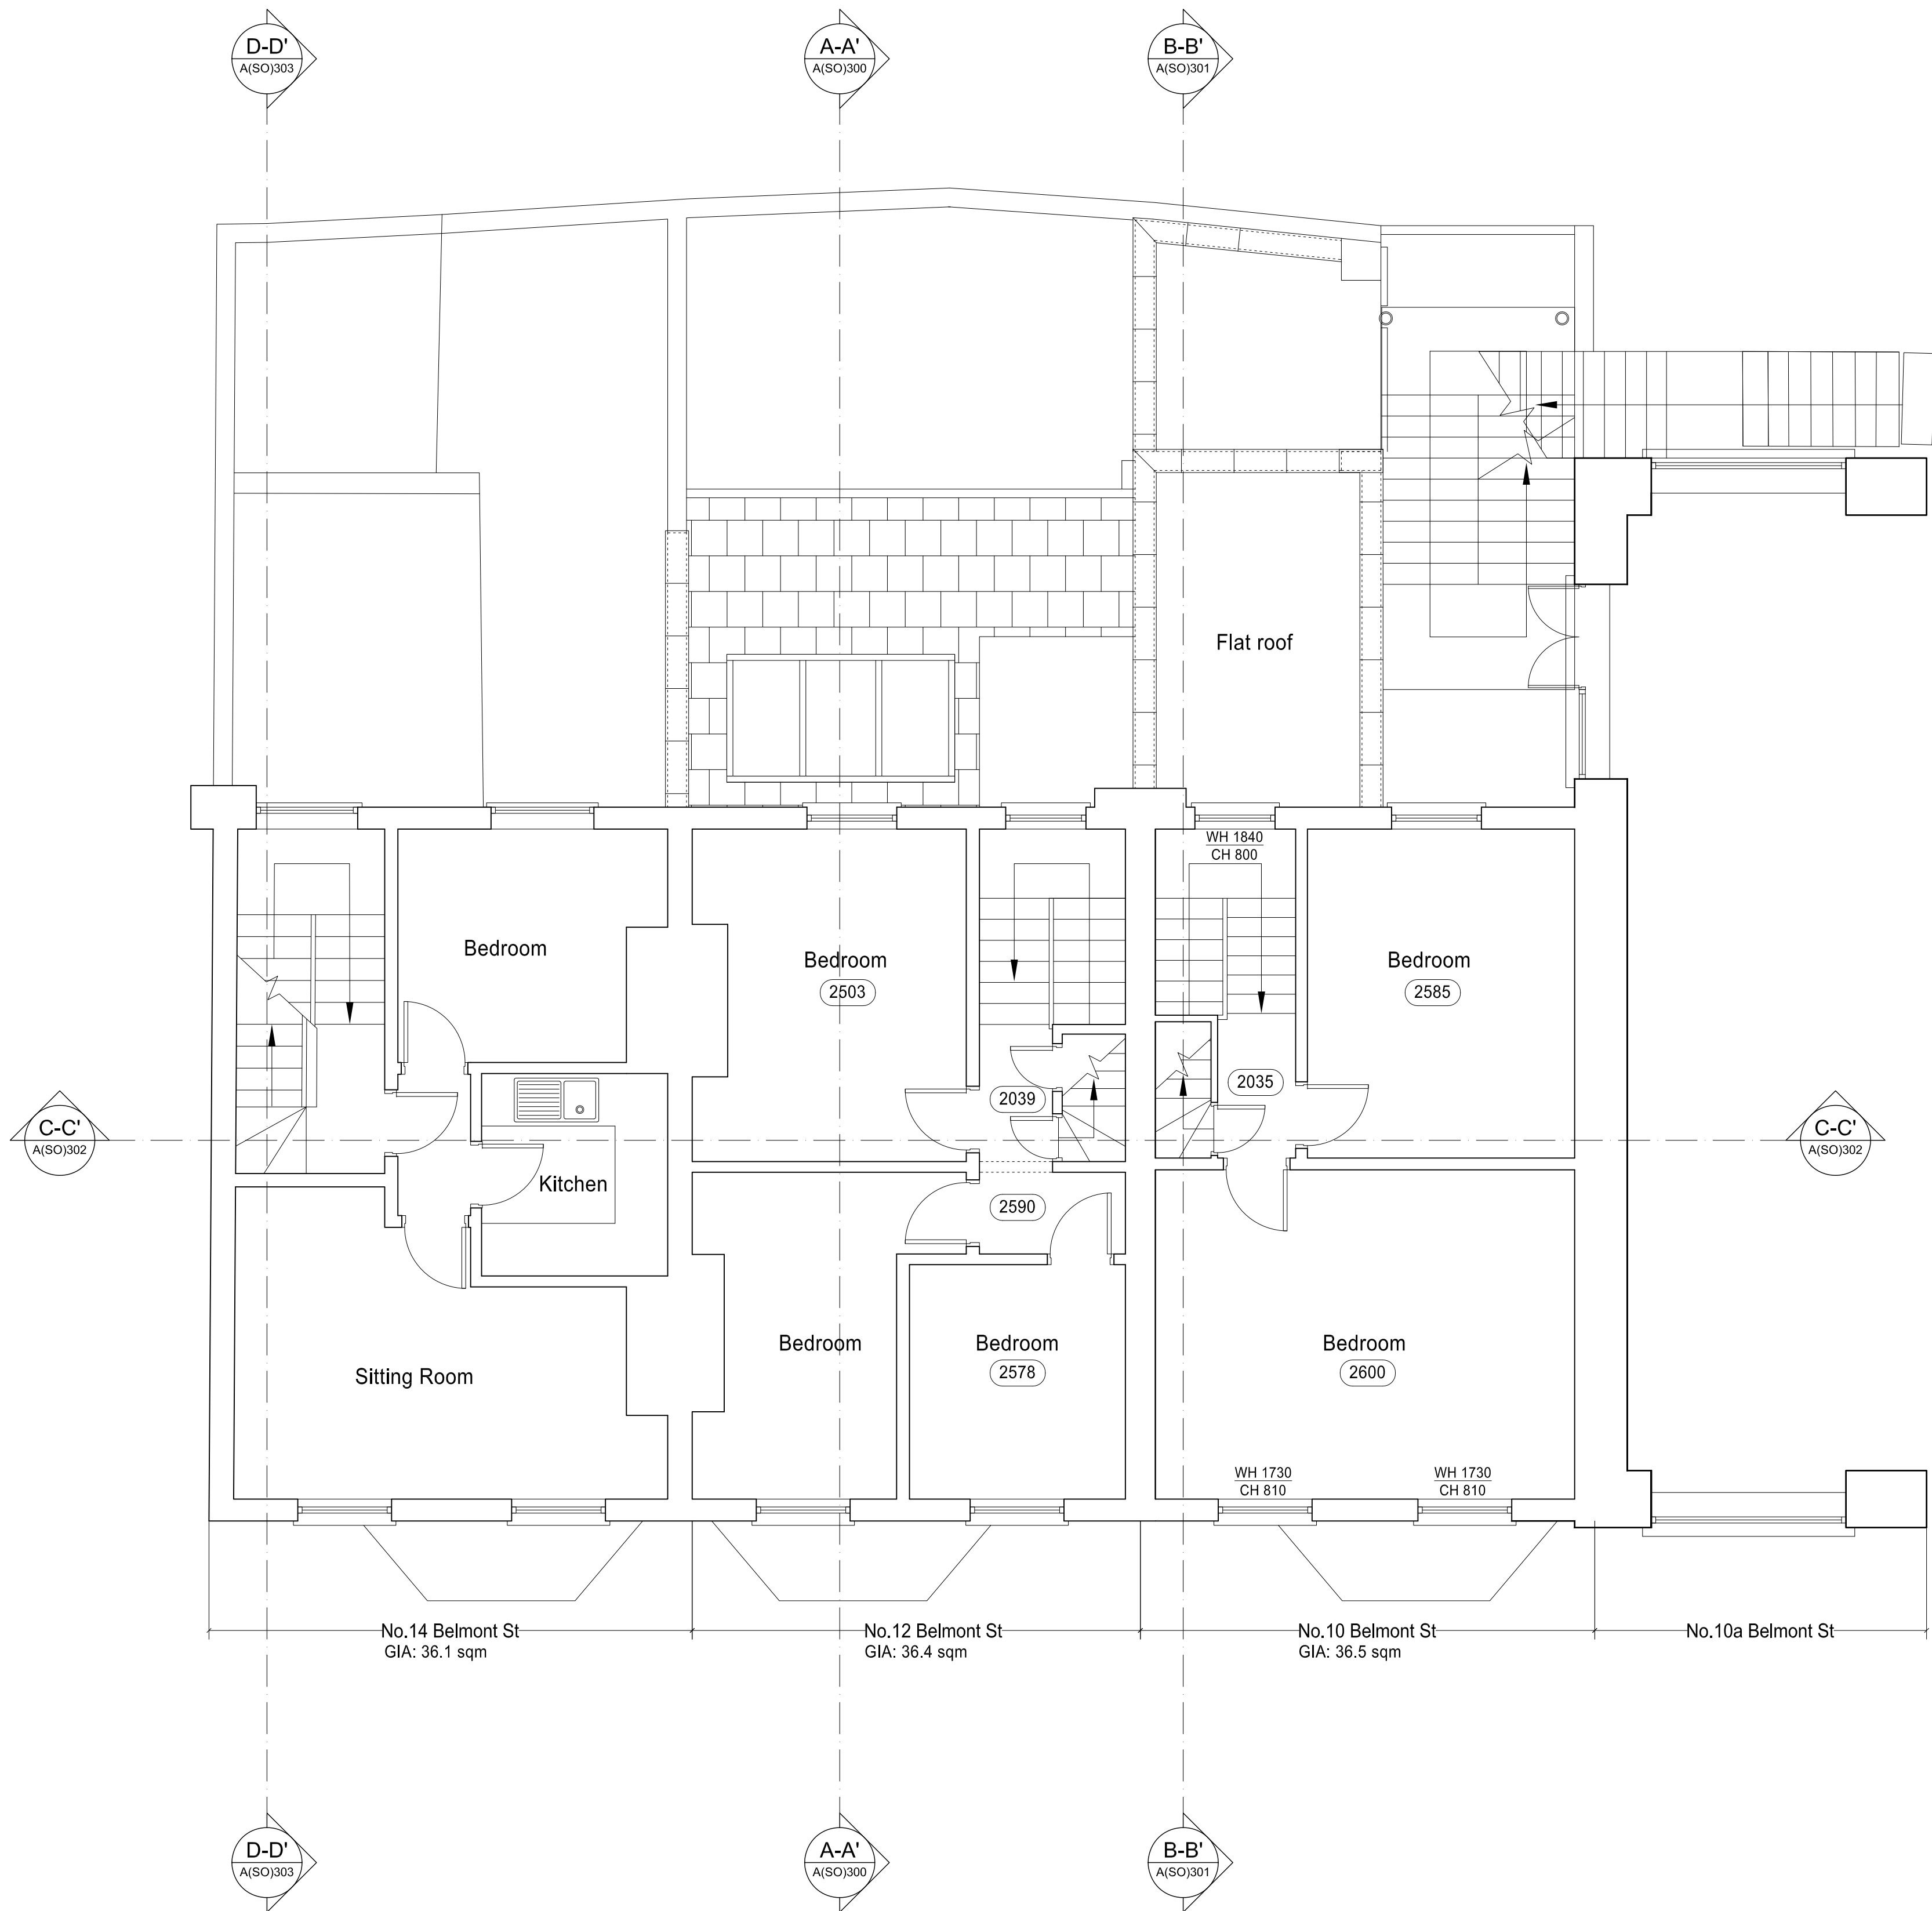


EXISTING SECOND FLOOR

TOTAL GIA: 109.0 sqm

PLANNING APPLICATION

ALL DIMENSIONS TO BE CHECKED ON SITE
WORK TO FIGURED DIMENSIONS ONLY
REPORT DISCREPANCIES TO THE ARCHITECT
AT ONCE BEFORE PROCEEDING

Contemporary Design Solutions

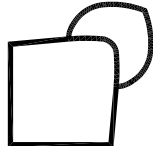

46 Great Marlborough Street
London
W1F 7JW
Telephone: 020 7494 9000 Fax: 020 7494 4944

Client

WARMHAZE LTD.

Project Title
Multi Storey Rear and Top Floor Extension
10-12-14 Belmont Street,
LONDON NW1

Drawing Title

Existing Second Floor Plan

Scale	1: 50@A1, 1:100@A3	Date	December 2013
Drawn	SP	Checked	CT
Drawing No.	131205-A(SO)120		
Rev.	A		

CAD plot date: 15 Jan 2014 - 01:48pm