


REVISIONS

Rev.	Date	By
Rev A	Jan 2014	CT
Section line DD added		

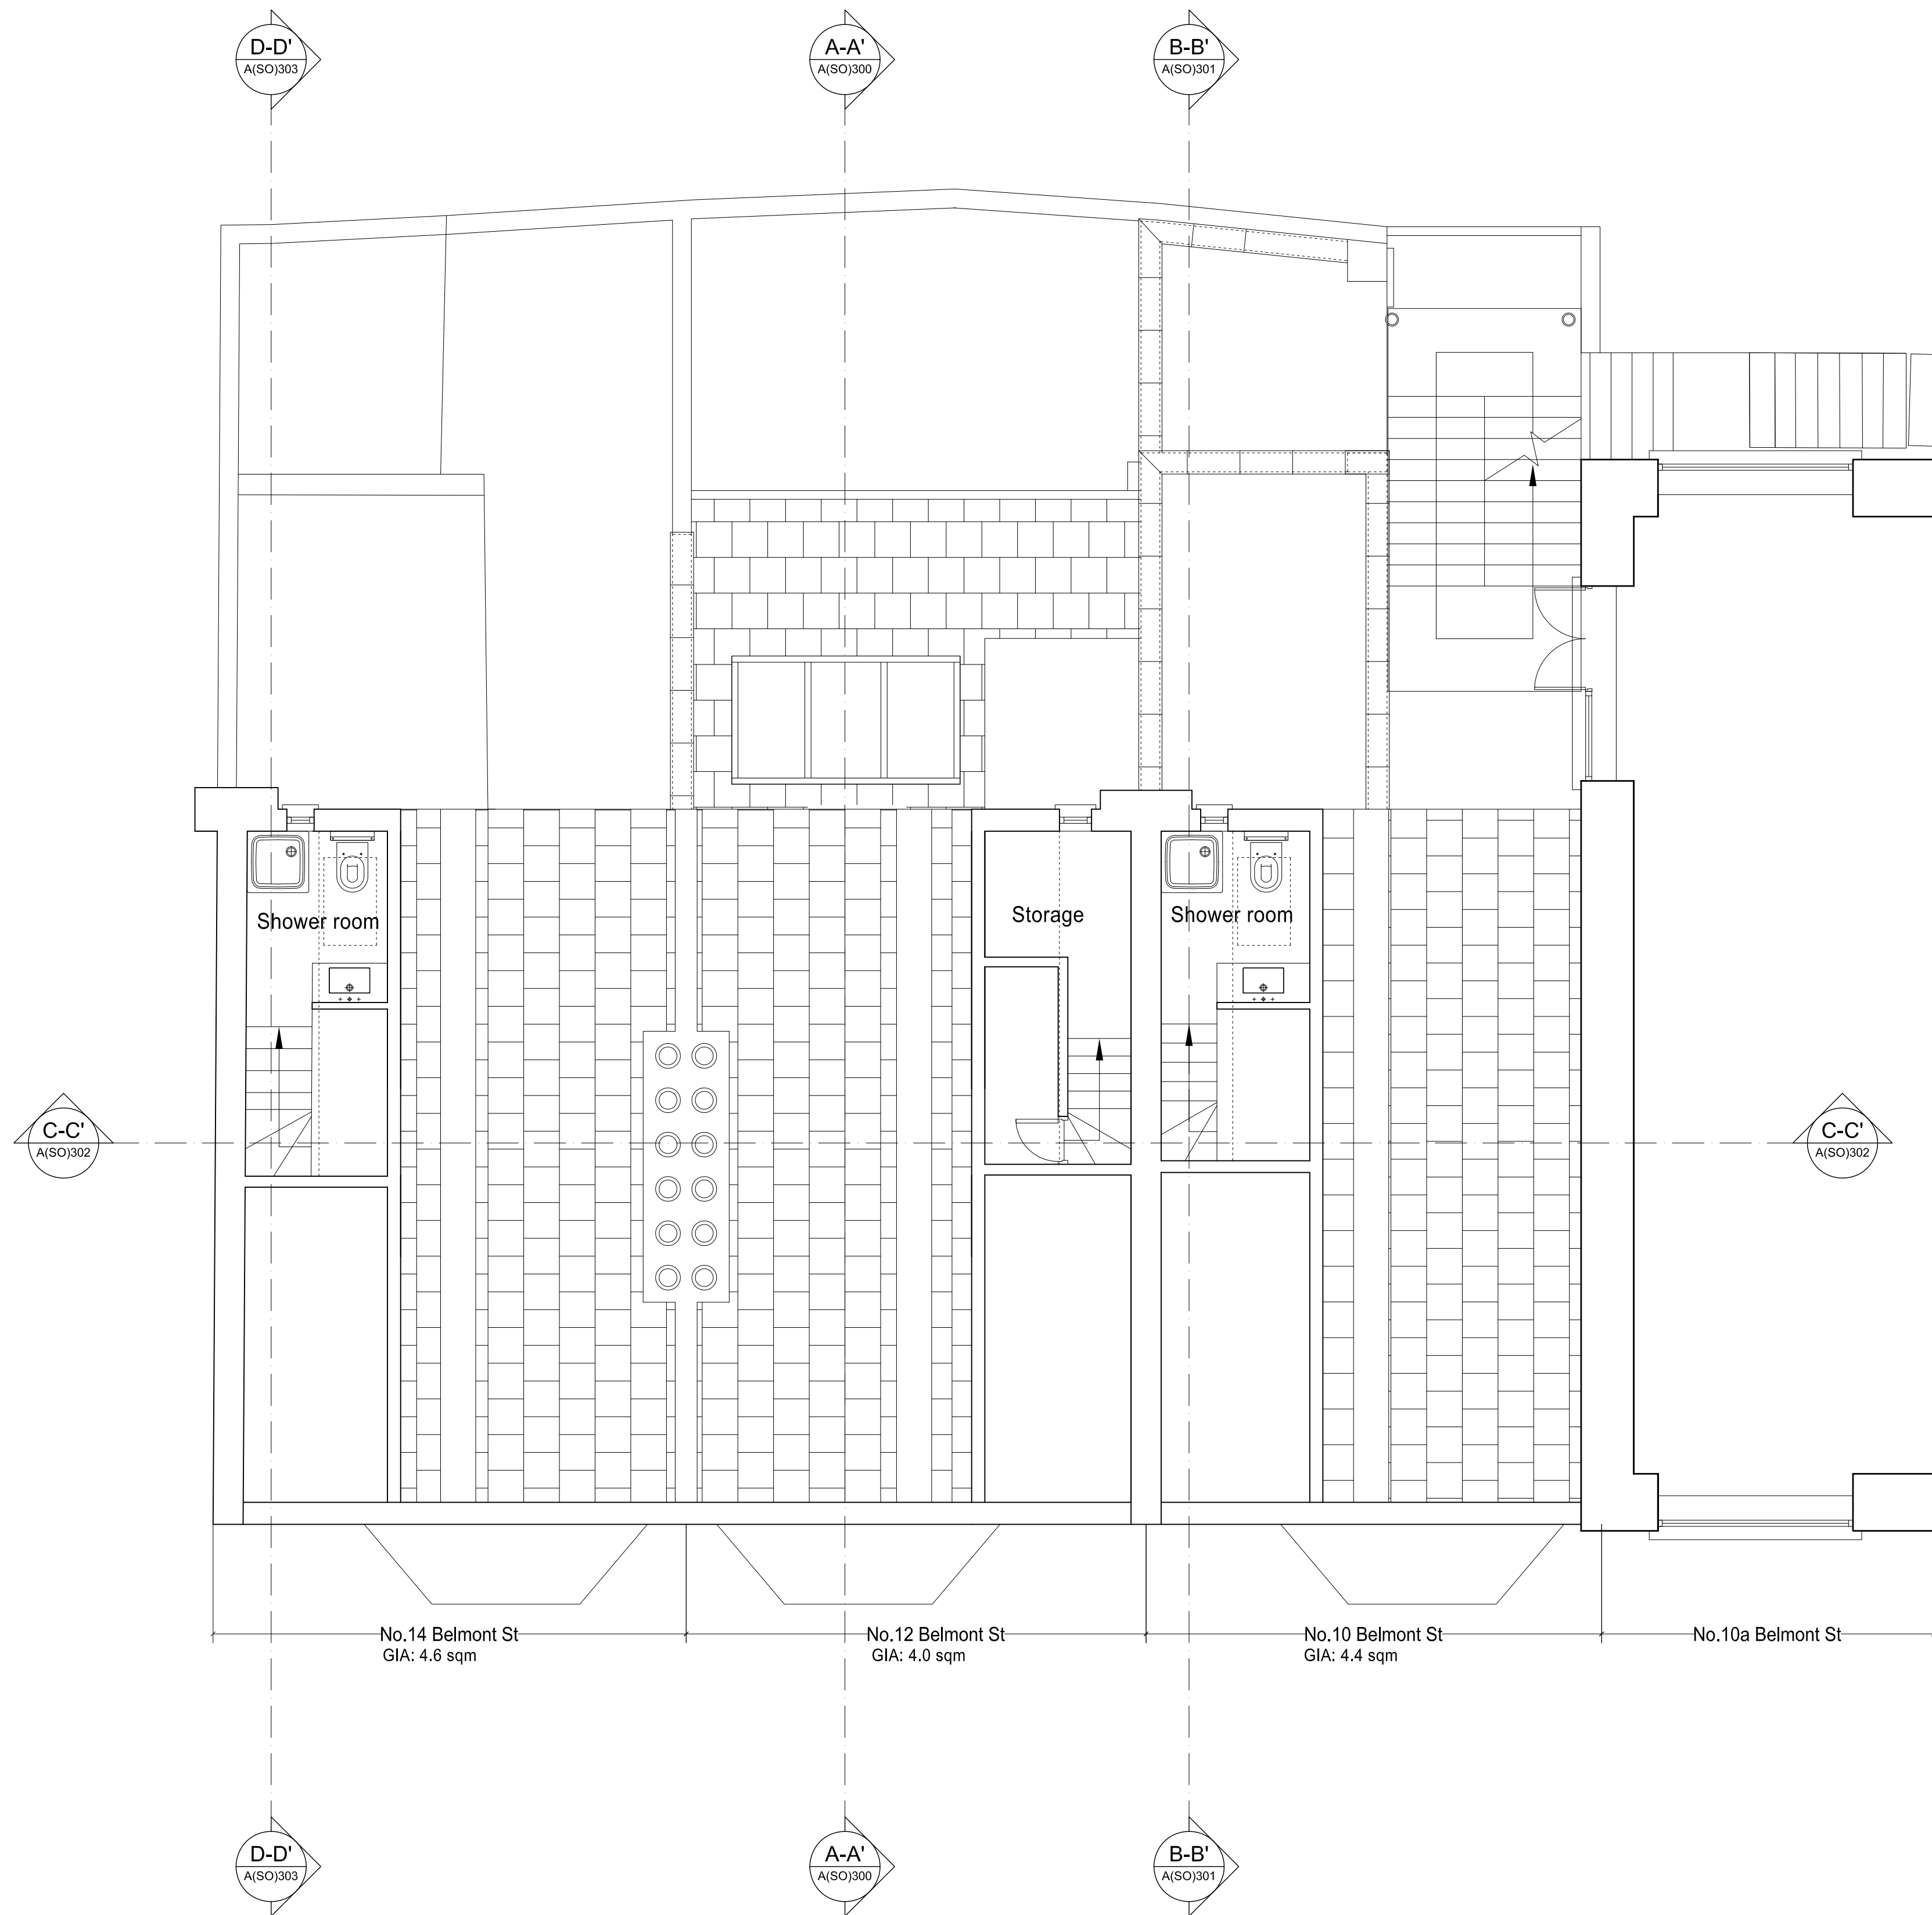


EXISTING ATTIC FLOOR

TOTAL GIA: 13.0 sqm

PLANNING APPLICATION

ALL DIMENSIONS TO BE CHECKED ON SITE
WORK TO FIGURED DIMENSIONS ONLY
REPORT DISCREPANCIES TO THE ARCHITECT
AT ONCE BEFORE PROCEEDING

Contemporary Design Solutions

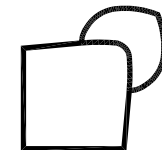

46 Great Marlborough Street
London
W1F 7JW
Telephone: 020 7494 9000 Fax: 020 7494 4944

Client

WARMHAZE LTD.

Project Title

Multi Storey Rear and Top Floor Extension
10-12-14 Belmont Street,
LONDON NW1


Drawing Title

Existing Attic Floor Plan

Scale: 1: 50@A1, 1:100@A3 Date: December 2013

Drawn: SP Checked: CT
Drawing No. 131205-A(SO)130 Rev. A

CAD plot date: 15 Jan 2014 - 01:49pm

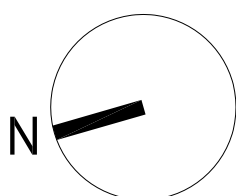

0 0.5 1.0 1.5 2.0 2.5 5.0m