






French windows to roof terrace



living room



living room

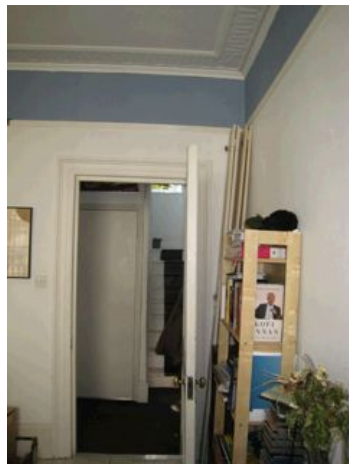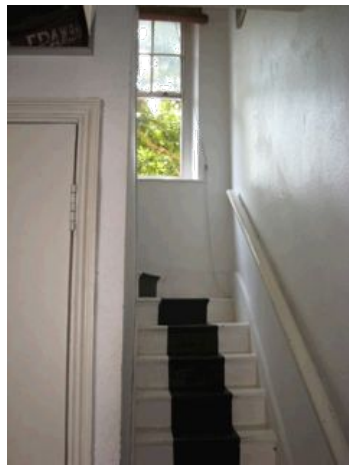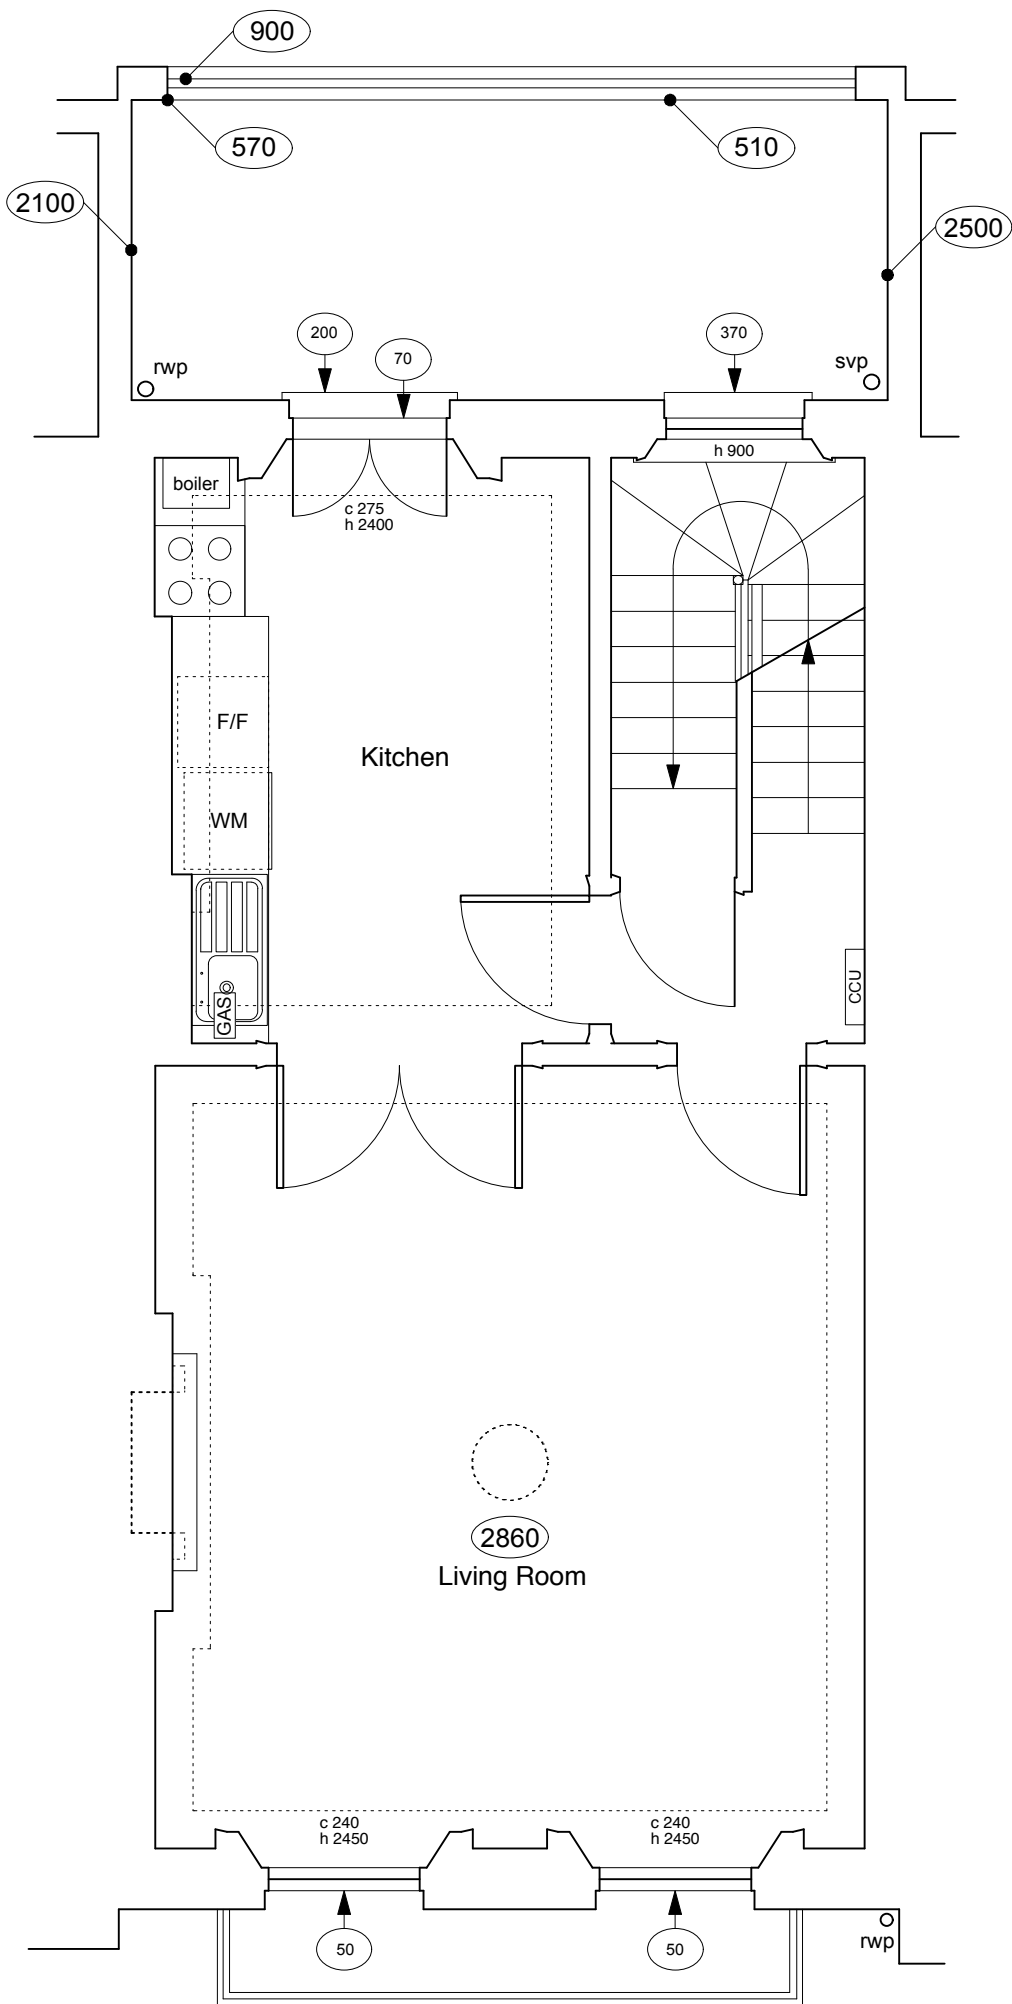

living room - view towards staircase



	PROJECT 5 ARCHITECTURE LLP 8 Waterson Street London E2 8HL T: +44 (0)20 7739 9131 F: +44 (0)20 7739 3687 E: info@p5a.co.uk	job title 13 FREDERICK STREET, LONDON WC1X 0NF	scale 1:50 @ A3	drawn SA	drawing no. 6214-FS13-E03
		drawing FIRST FLOOR PLAN - AS EXISTING	date AUGUST 2013	checked XX	