


CONSTRUCTION KEY

existing retained

line over/under/behind


demolished

new construction

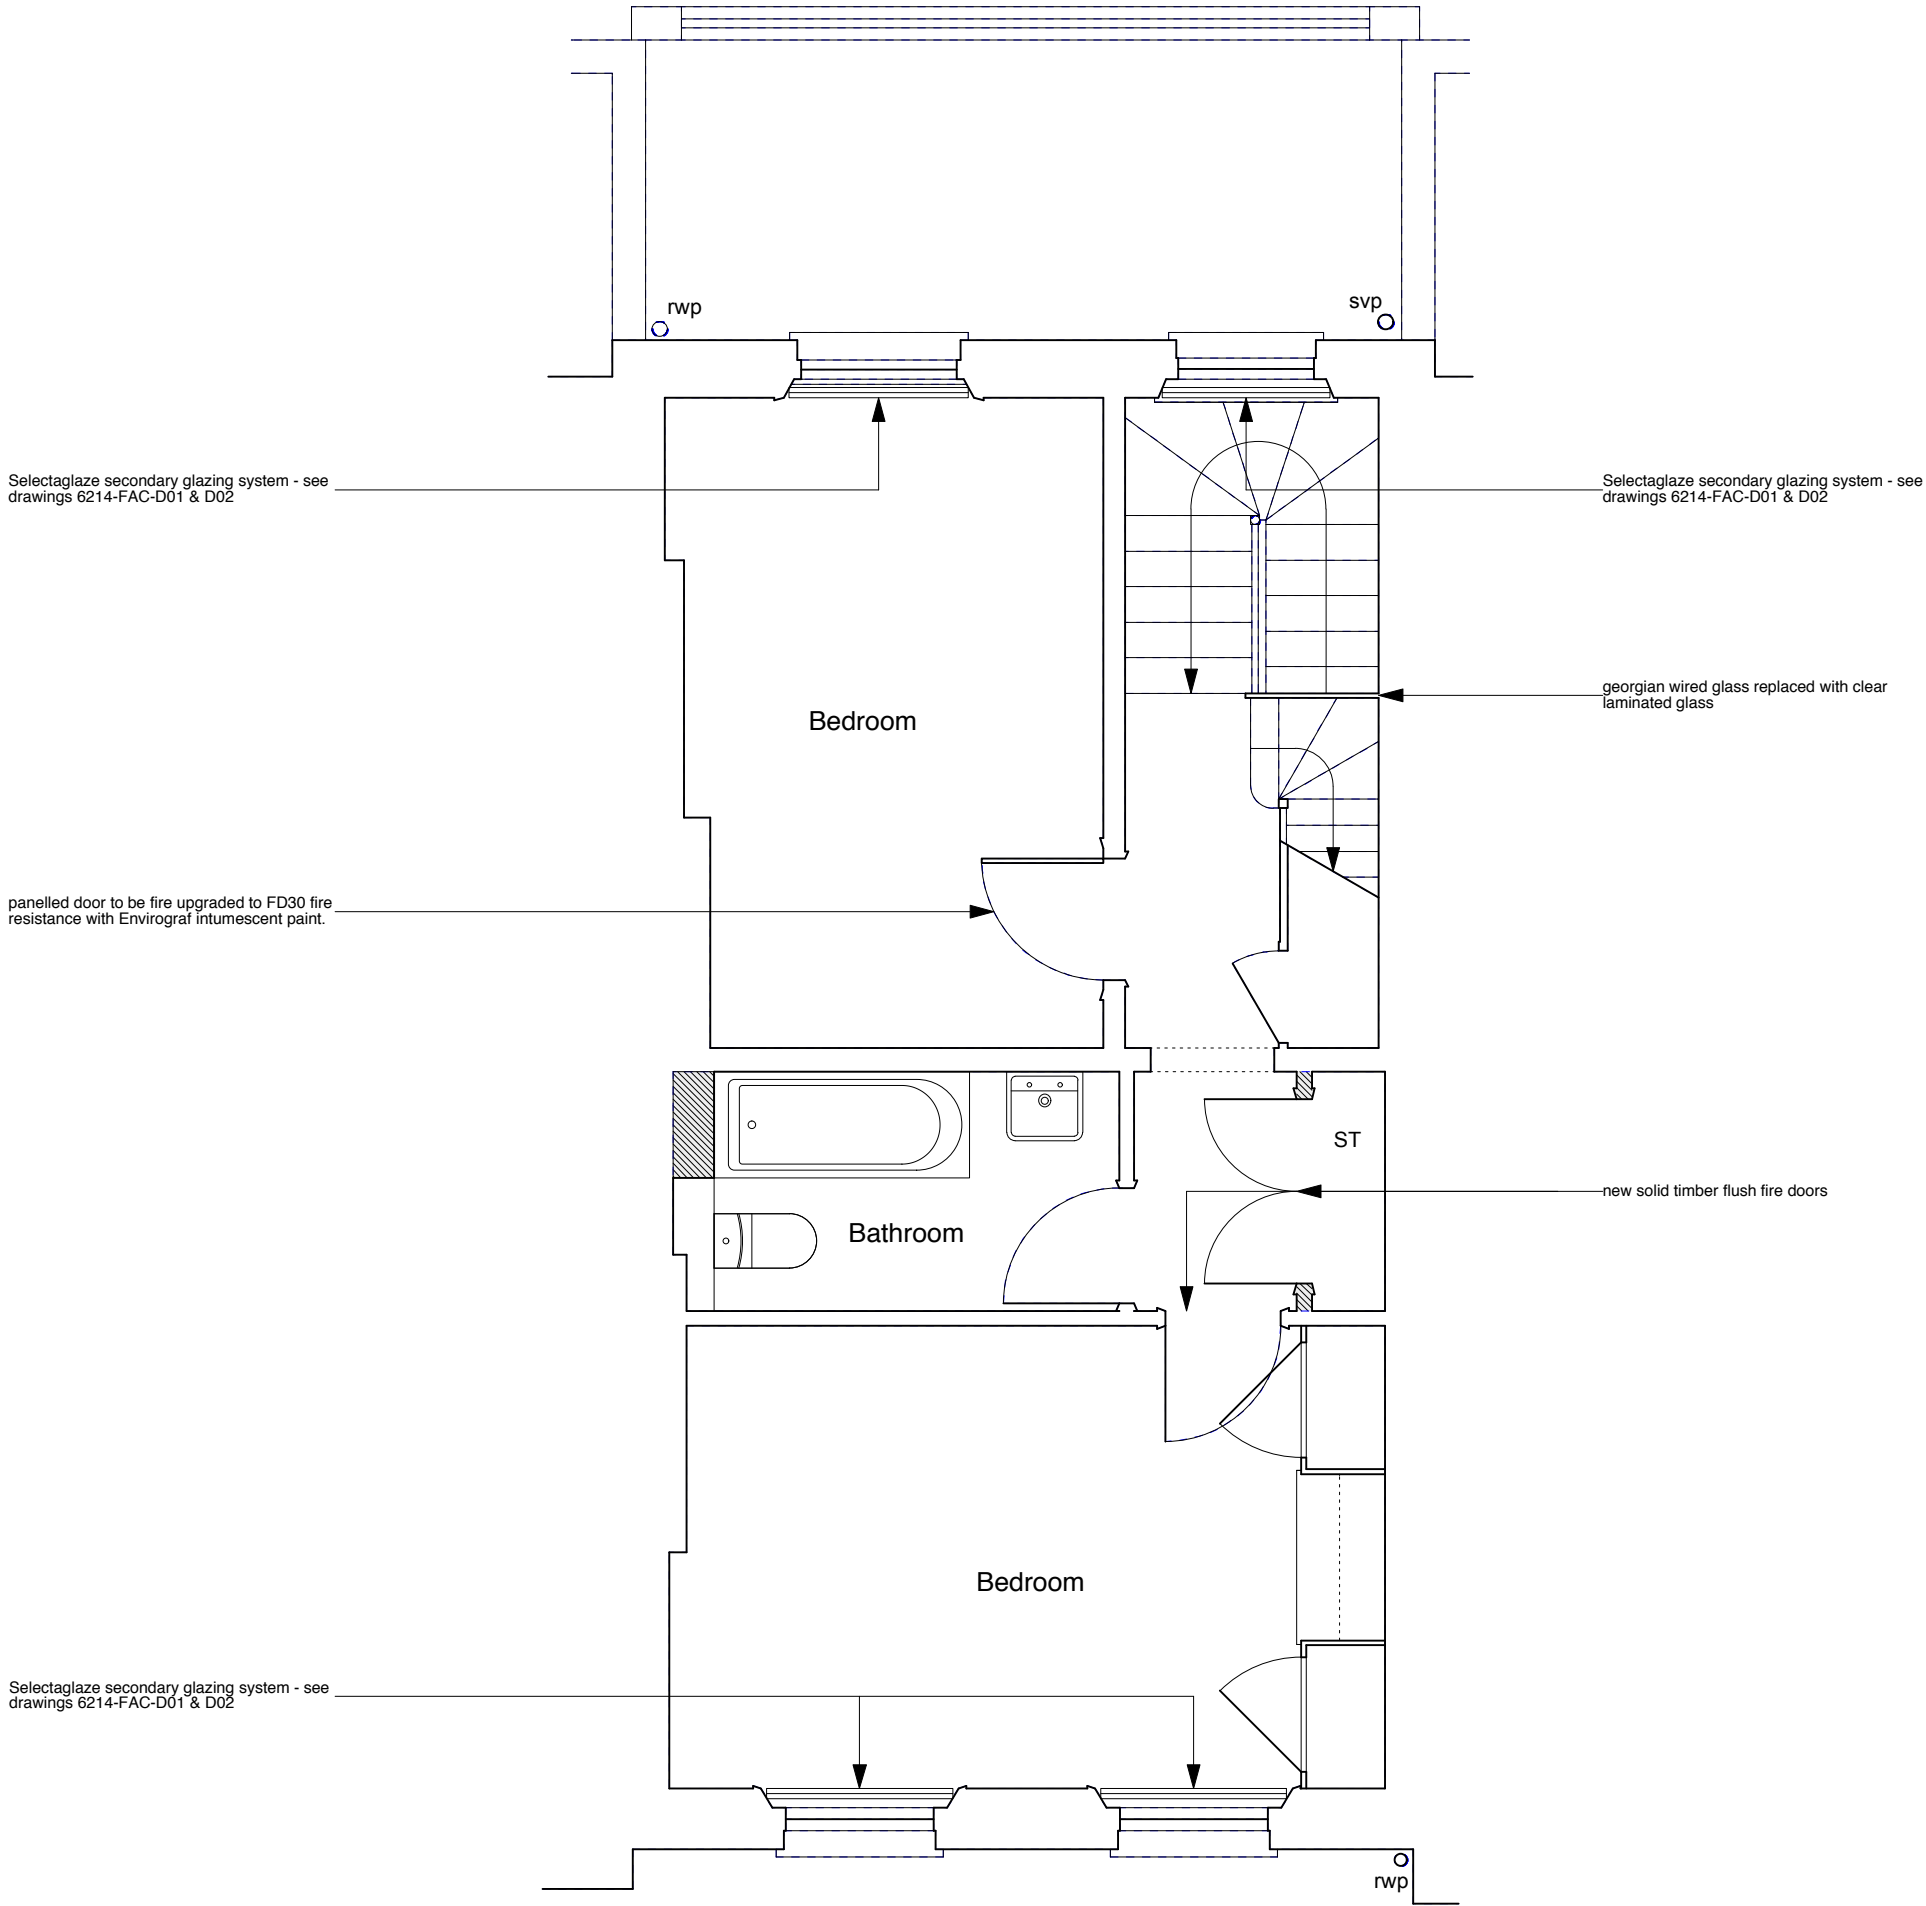

NOTE:
All ceiling plasterboard to be replaced (1 hour fire resisting) on resilient bars



	PROJECT 5 ARCHITECTURE LLP 8 Waterson Street London E2 8HL T: +44 (0)20 7739 9131 F: +44 (0)20 7739 3687 E: info@p5a.co.uk	job title	scale	drawn	drawing no. 6214-FS13-P04
		13 FREDERICK STREET, LONDON WC1X 0NF	1:50 @ A3	SA	
		drawing	date	checked	
		SECOND FLOOR PLAN - PROPOSED	OCTOBER 2013	CS	