


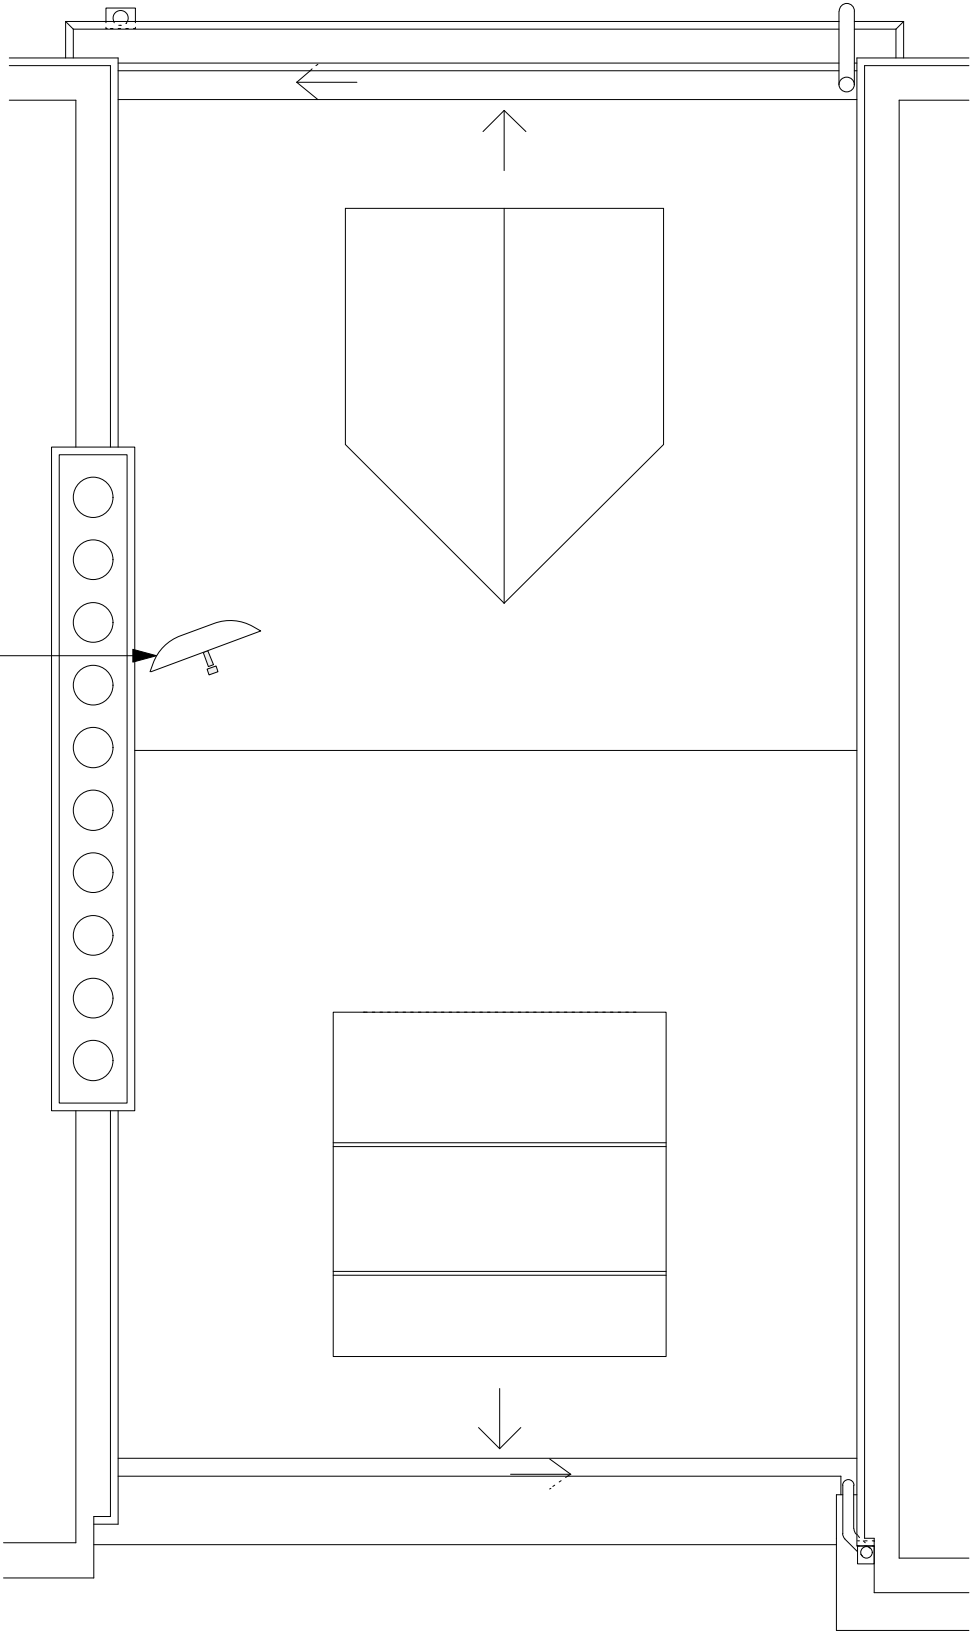


| CONSTRUCTION KEY | |
|------------------|------------------------|
| | existing retained |
| | line over/under/behind |
| | demolished |
| | new construction |

Integrated Reception System (IRS) comprising 78cm diameter shared satellite dish and FM, UHF & DAB aerials. To be located on rear section of chimney stack as far below ridge as practicable, so as to minimise its effect on the property and on the amenity of the area.



| | | | | | |
|--|--|--------------------------------------|----------------------|---------------|---|
|  | PROJECT 5 ARCHITECTURE LLP 8 Waterson Street London E2 8HL T: +44 (0)20 7739 9131 F: +44 (0)20 7739 3687 E: info@p5a.co.uk | job title | scale | drawn | drawing no. 6214-FS13-P06 |
| | | 13 FREDERICK STREET, LONDON WC1X 0NF | 1:50 @ A3 | SA | |
| | | drawing ROOF PLAN - PROPOSED | date OCTOBER 2013 | checked CS | |