


CONSTRUCTION KEY

existing retained

line over/under/behind

demolished

new construction

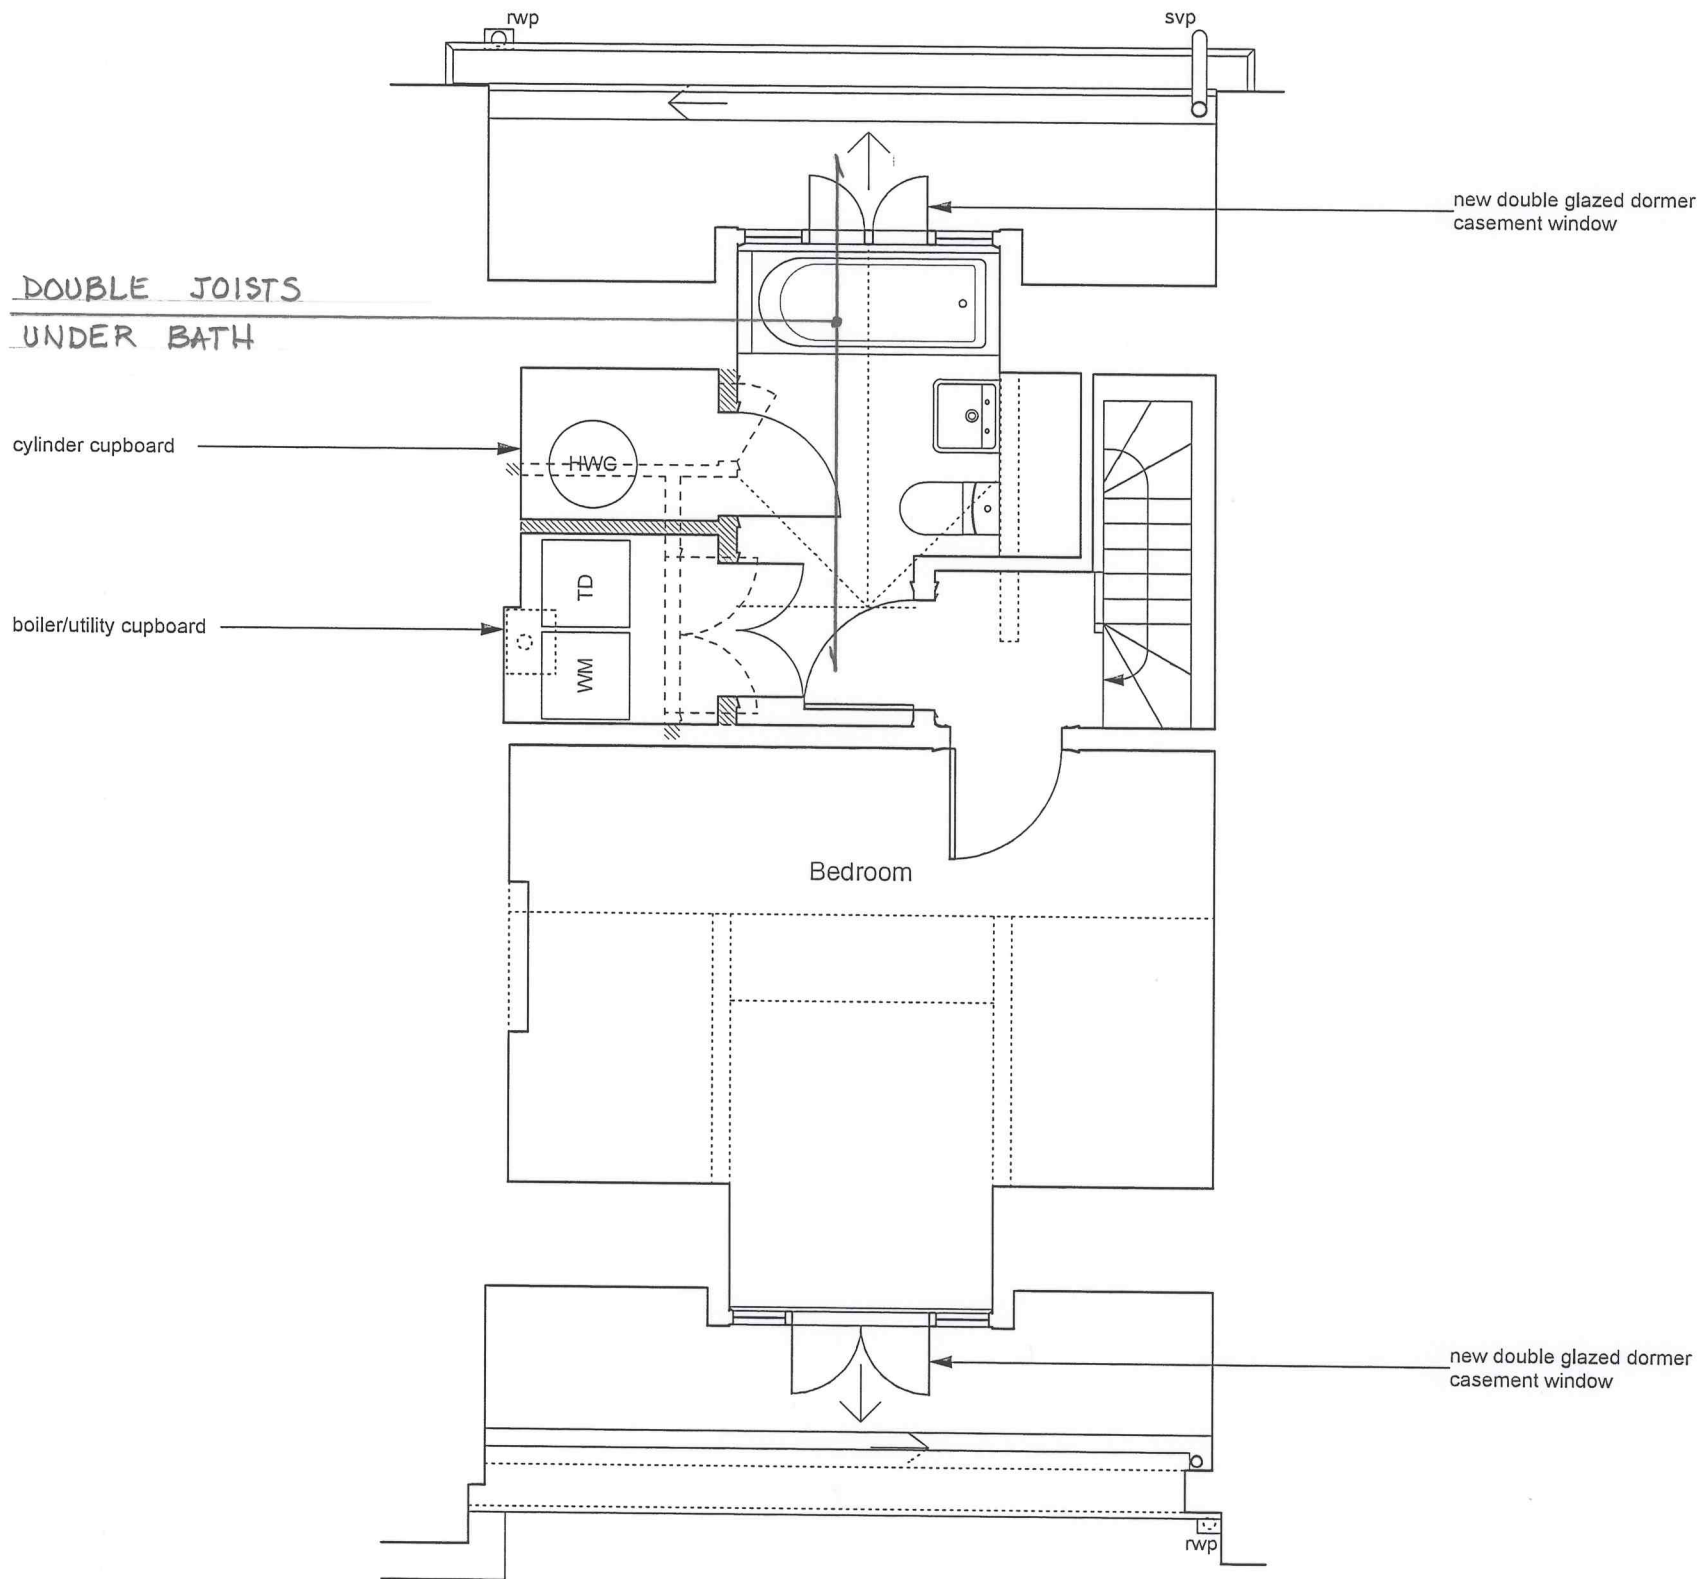

FOR NOTES SEE DWG N° 3K00

project5 ARCHITECTURE	PROJECT 5 ARCHITECTURE LLP 8 Waterson Street London E2 8HL T: +44 (0)20 7739 9131 F: +44 (0)20 7739 3687 E: info@p5a.co.uk	job title 13 FREDERICK STREET, LONDON WC1X 0NF	Ellis and Moore Ltd CONSULTING ENGINEERS	Drawing No 14441 / Sk05
	drawing THIRD FLOOR PLAN - PROPOSED			