



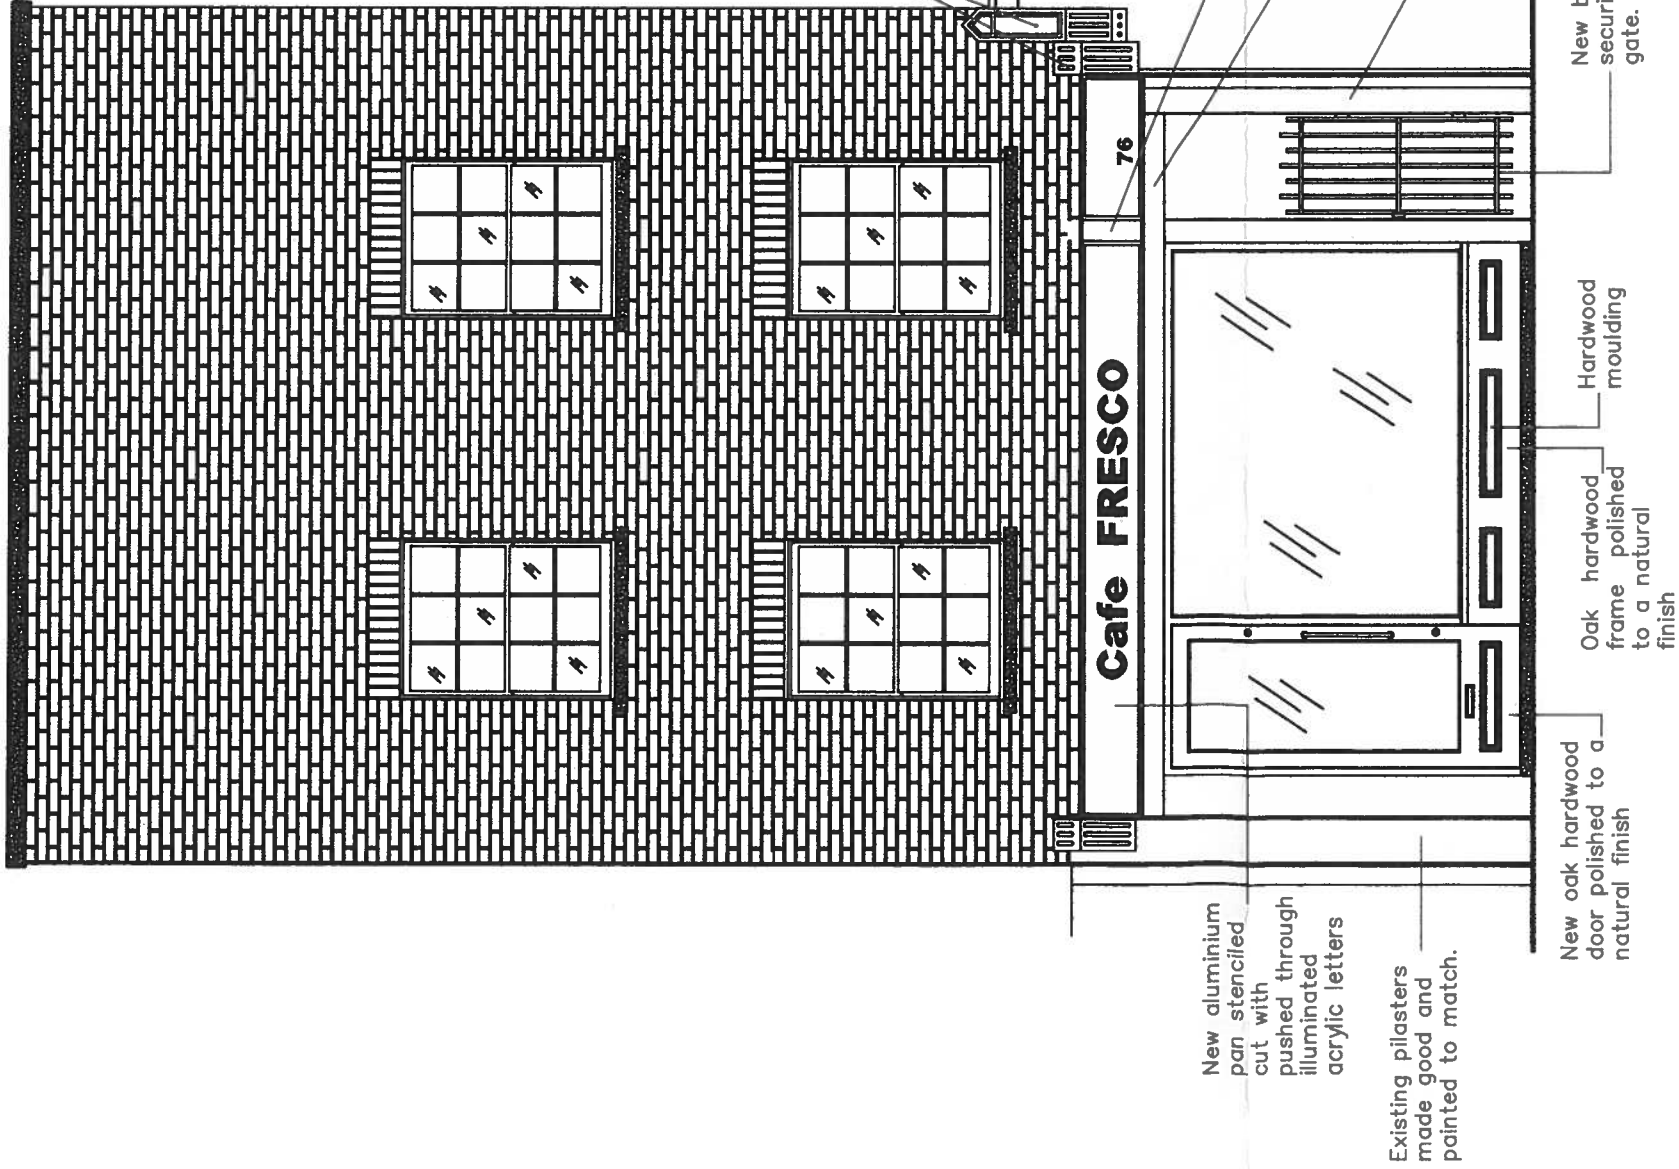


Proposed new shopfront and front elevation

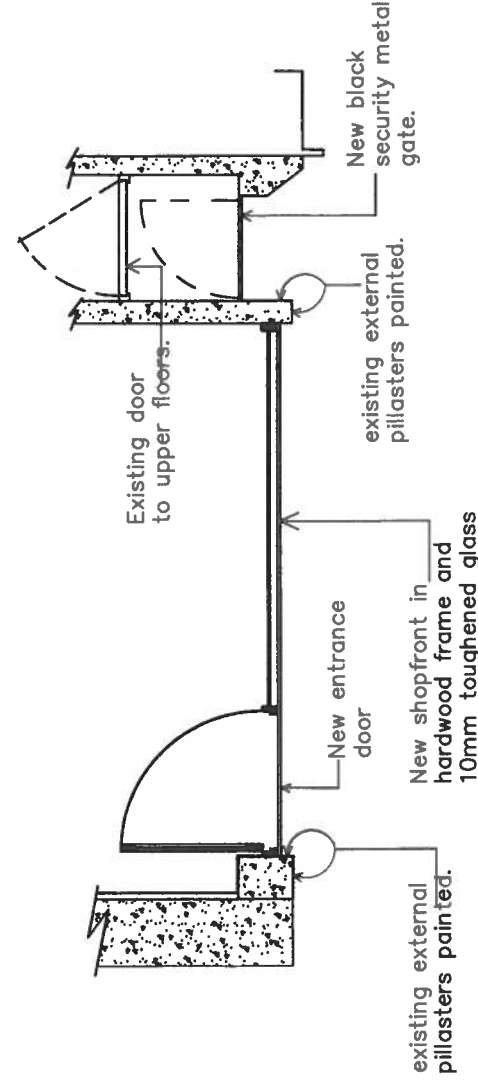

Plan view



Existing shopfront

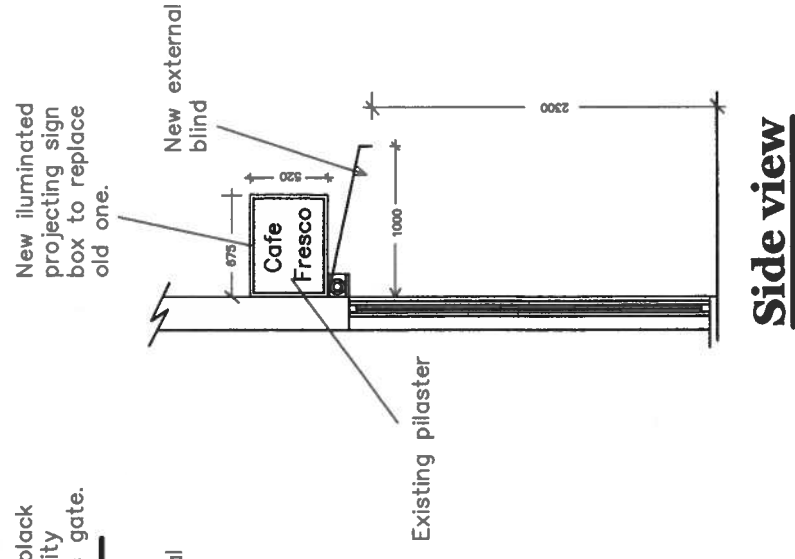

Drawing: MC/13 Rev A

Proposed new shopfront at 76 Tottenham Court Road London W1T 2HG	Scale 1:50	Applicant: Mr. Mario Cattini – Hertroll Ltd. Unit AO1 – Tower Bridge Business Complex Clements Road – London SE16 4DG
--	---------------	---