



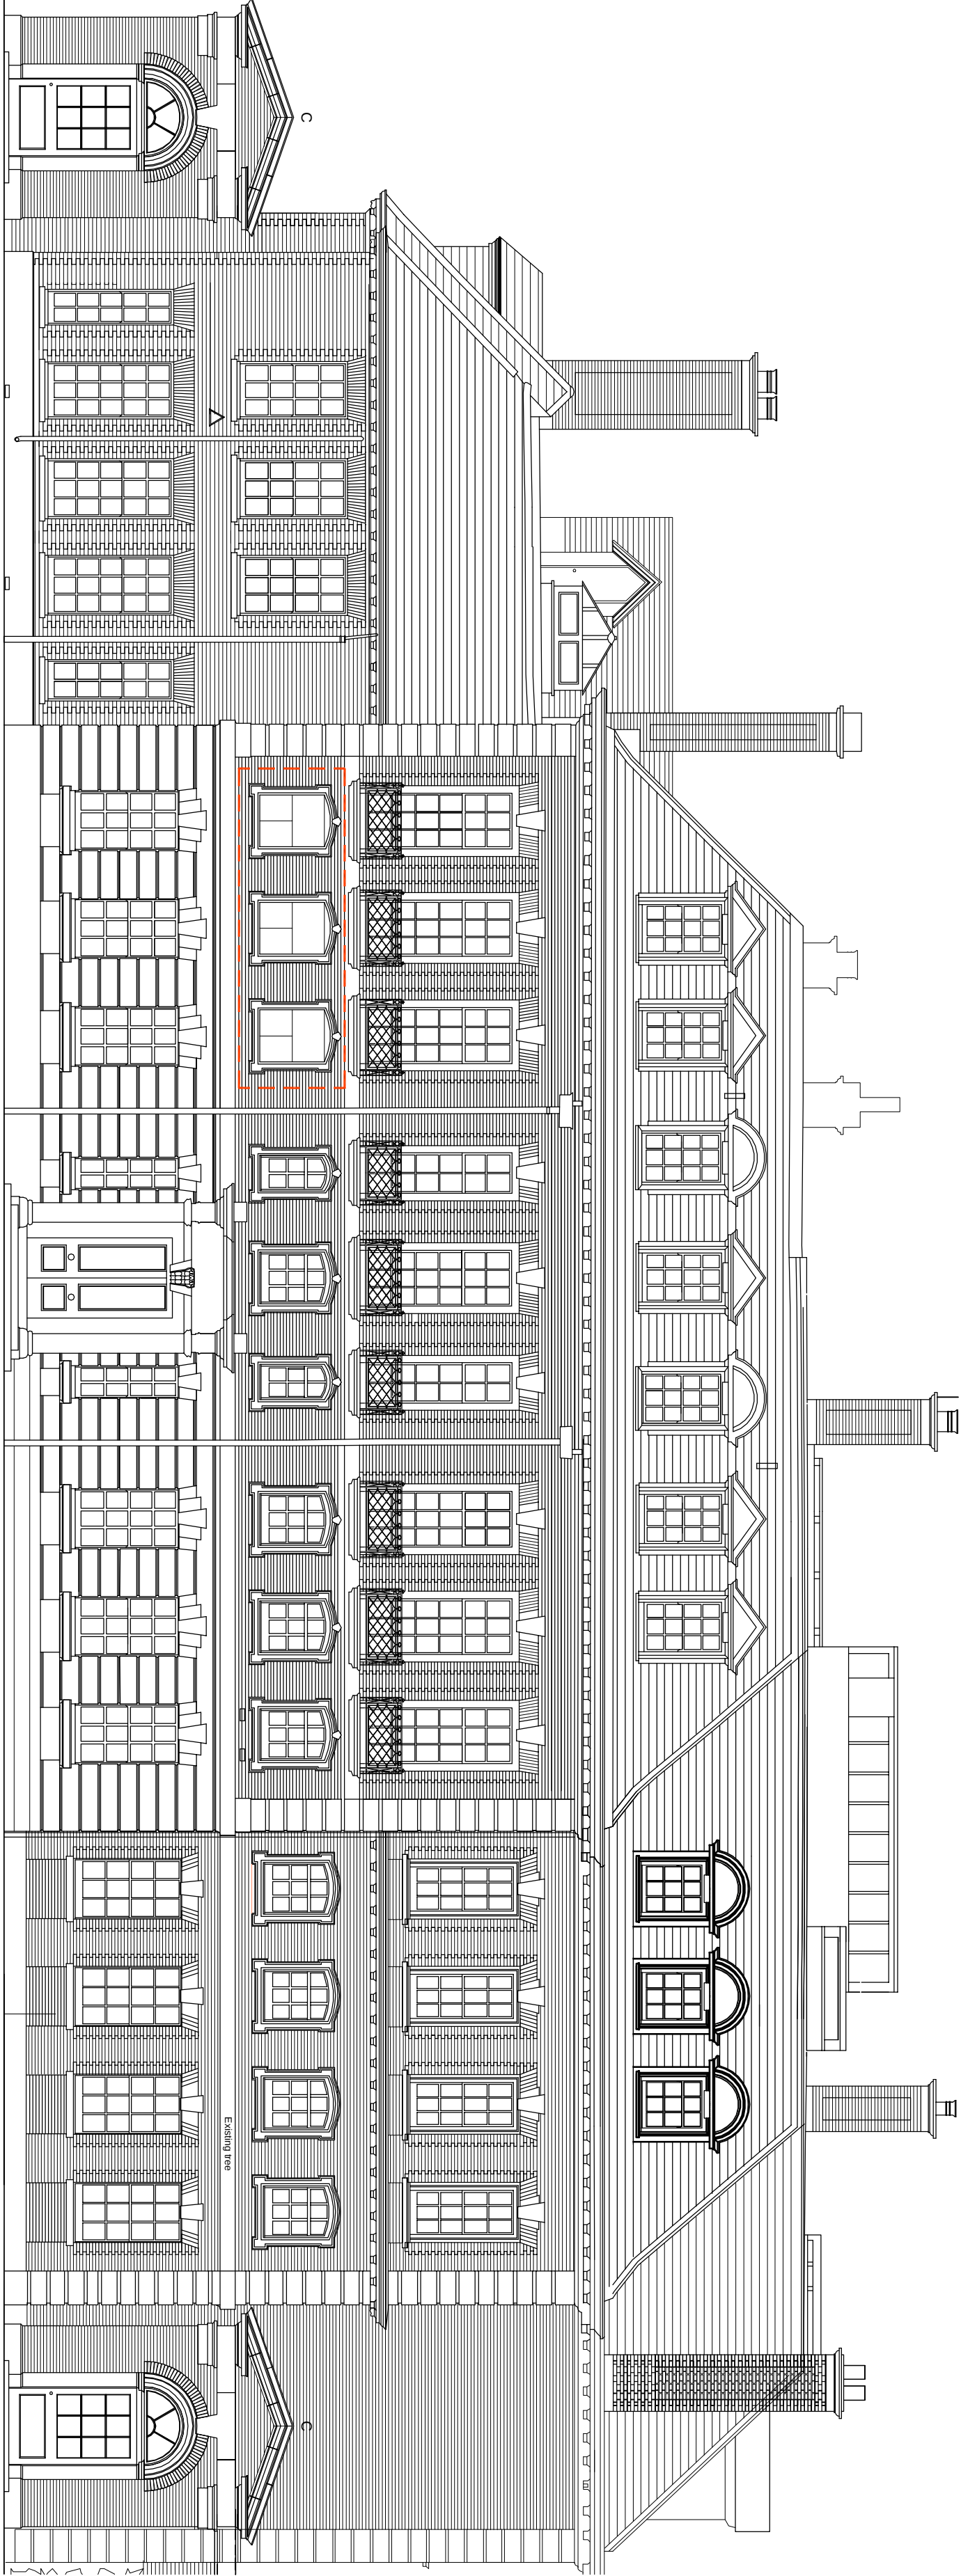

EXISTING FRONT ELEVATION

Scale: 1:100 @ A1

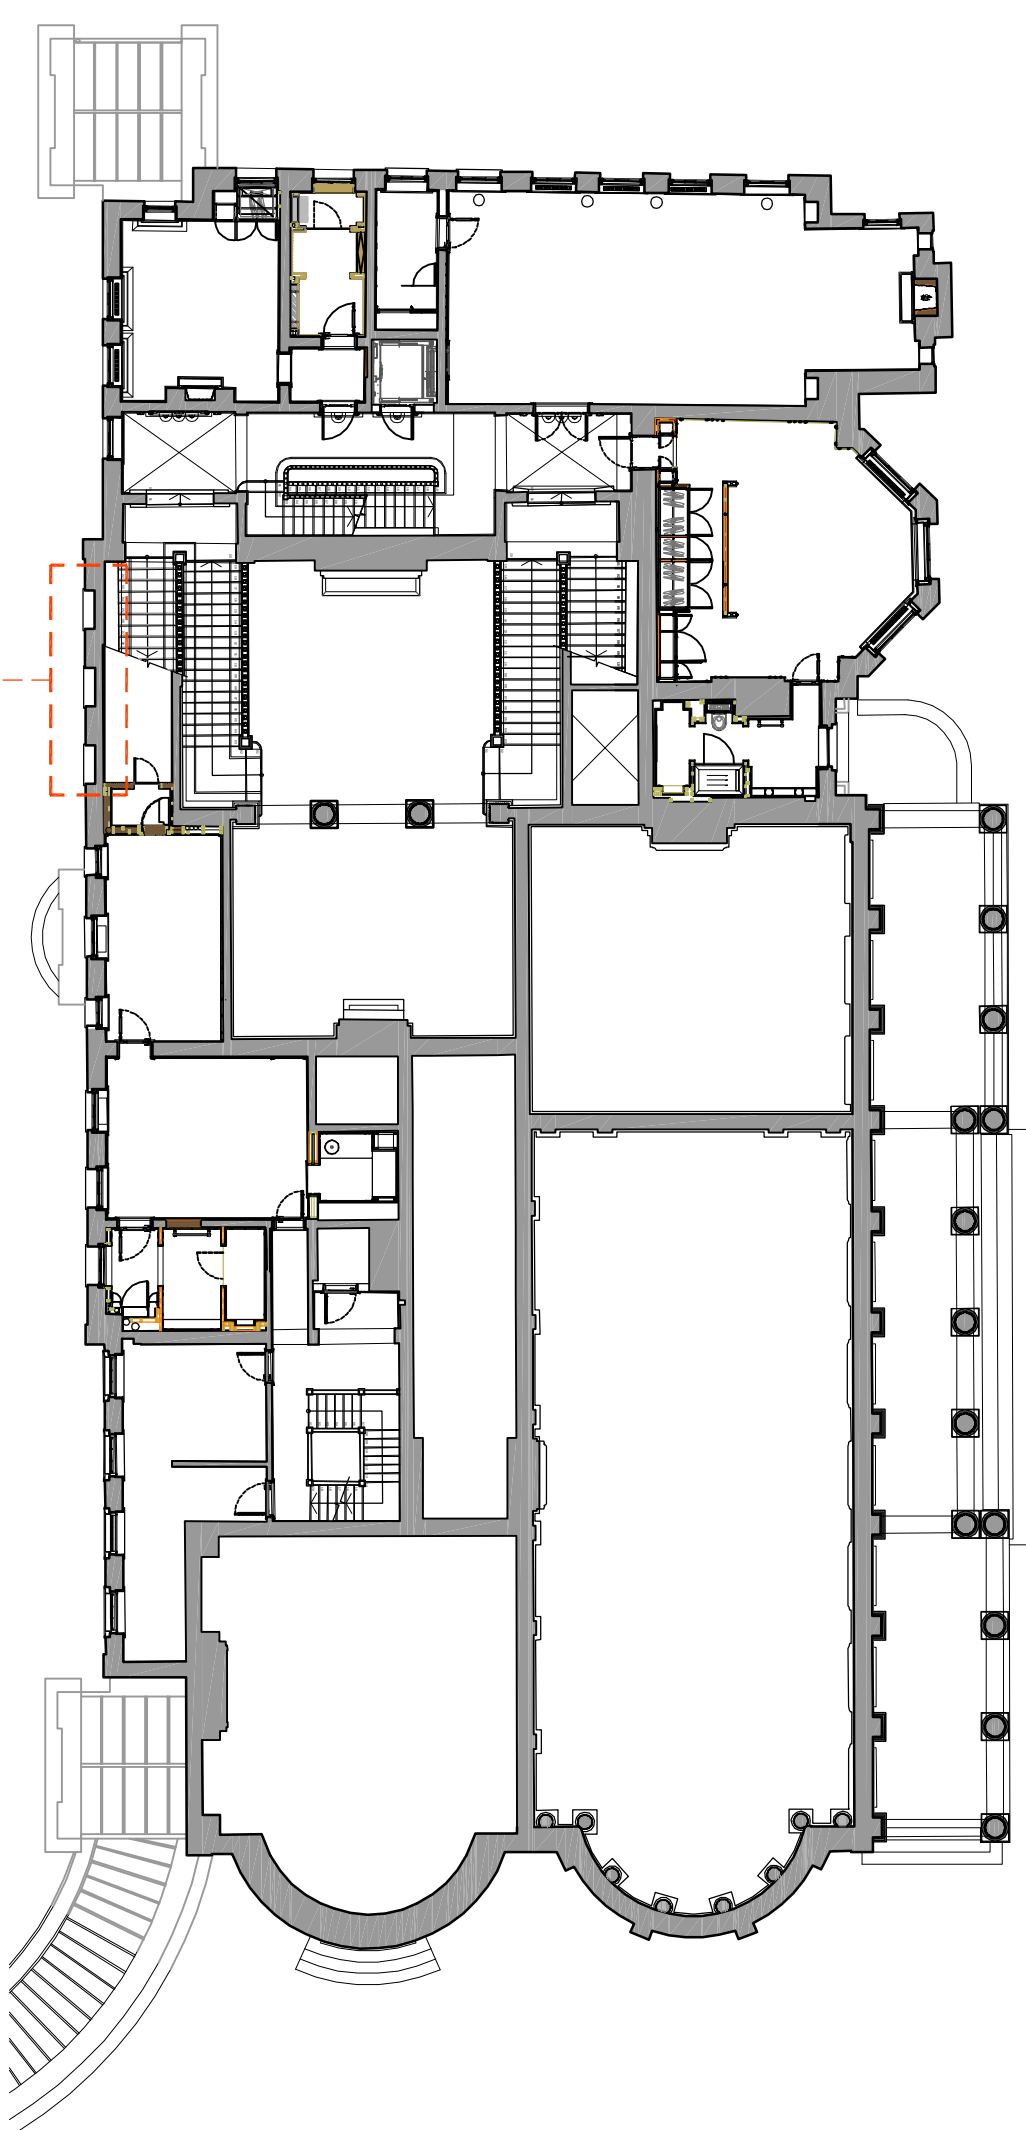


FIRST FLOOR PLAN

Scale: 1:200 @ A1

NEW BLANKING OUT WINDOWS ABOVE TO
MATCH EXISTING MIRRORED ELEVATION
WINDOWS ASTHETICALLY

TO MATCH

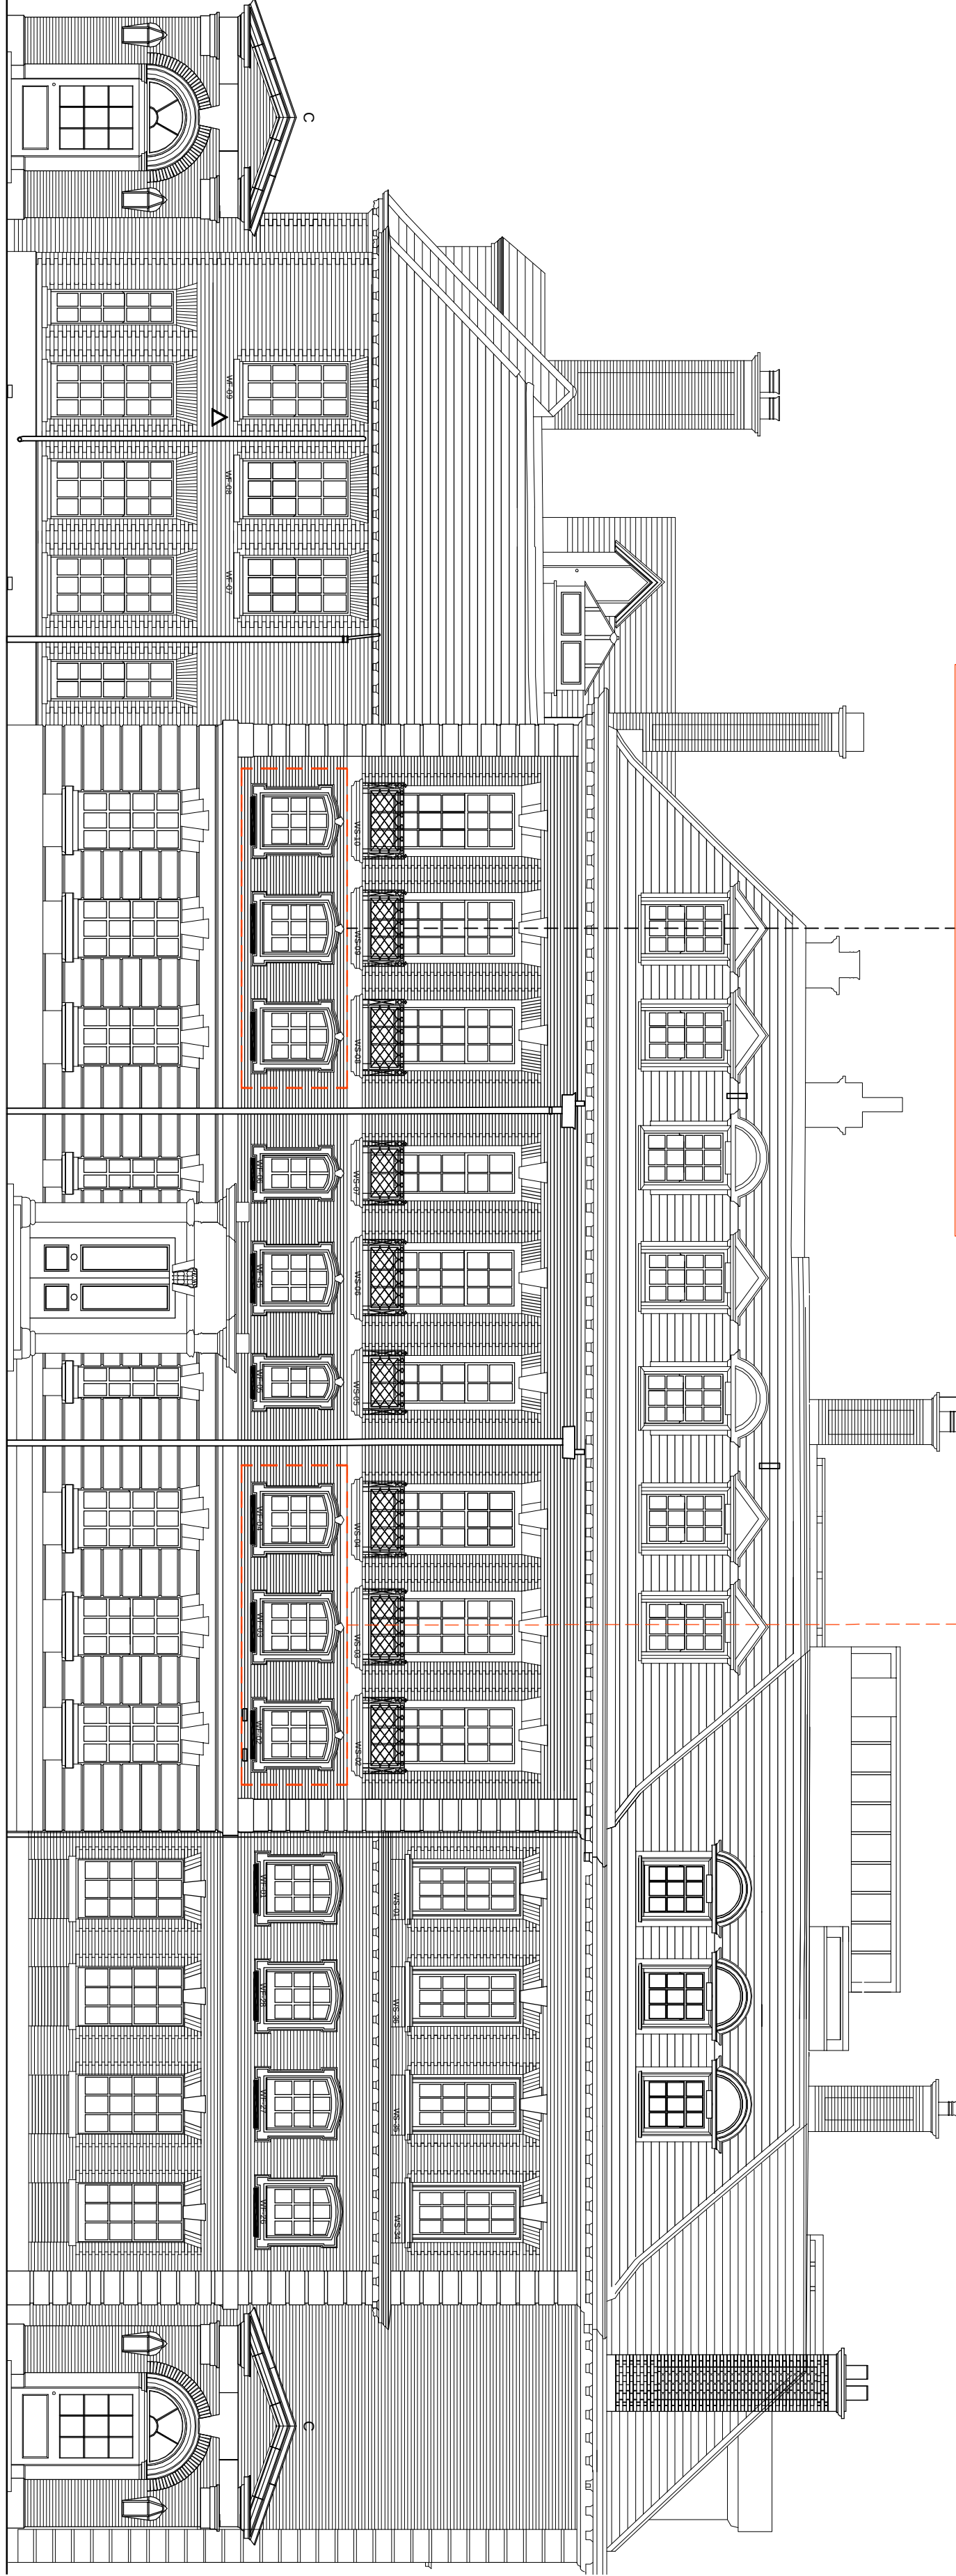

PROPOSED FRONT ELEVATION

Scale: 1:100 @ A1



EXISTING EXTERNAL VIEW

PHOTO



EXISTING INTERNAL VIEW 1

PHOTO



EXISTING INTERNAL VIEW 2

PHOTO

REVISIONS				Drawn	Checked
Rev.	Date	Description			
POD	16.01.14	PLANNING ISSUE		AB	--

- NOTES:-
- 1/ ALL TULIPWOOD OR SIMILAR
 - 2/ BLANKING OUT WINDOWS TO MATCH EXISTING ELEVATION WINDOWS TO RIGHT ASTHETICALLY
 - 3/ BLANKING OUT COLOUR TO BE AS PER EXISTING NATURAL WINDOW SHADING/TINT
 - 4/ PUTTY GLAZING BEAD TO ALL WINDOWS

PLANNING

Owen Architects

Gale House
2, St. James Square
London
EC1M 4DH

+44 (0) 20 7626 2889 T
+44 (0) 20 7626 0758 F
info@owenarchitects.co.uk

PROJECT:

363

DRAWING TITLE
PROP & EXIST FIRST FLOOR BLANKING WINDOW ELEVATIONS

DATE: 16-01-14
DRAWN: AB
SERIES: M/H

SCALE: 1:100, 1:200 @ A1
DRAWING No: 917
REV: P00