


0 5 10 15 20 M

This drawing is prepared for the purposes of a planning application and is shown as a guide only. The information contained herein must not be used for construction, engineering or any other purposes without agreement in writing from Waugh Thistlethorn Architects Ltd.

NOTES

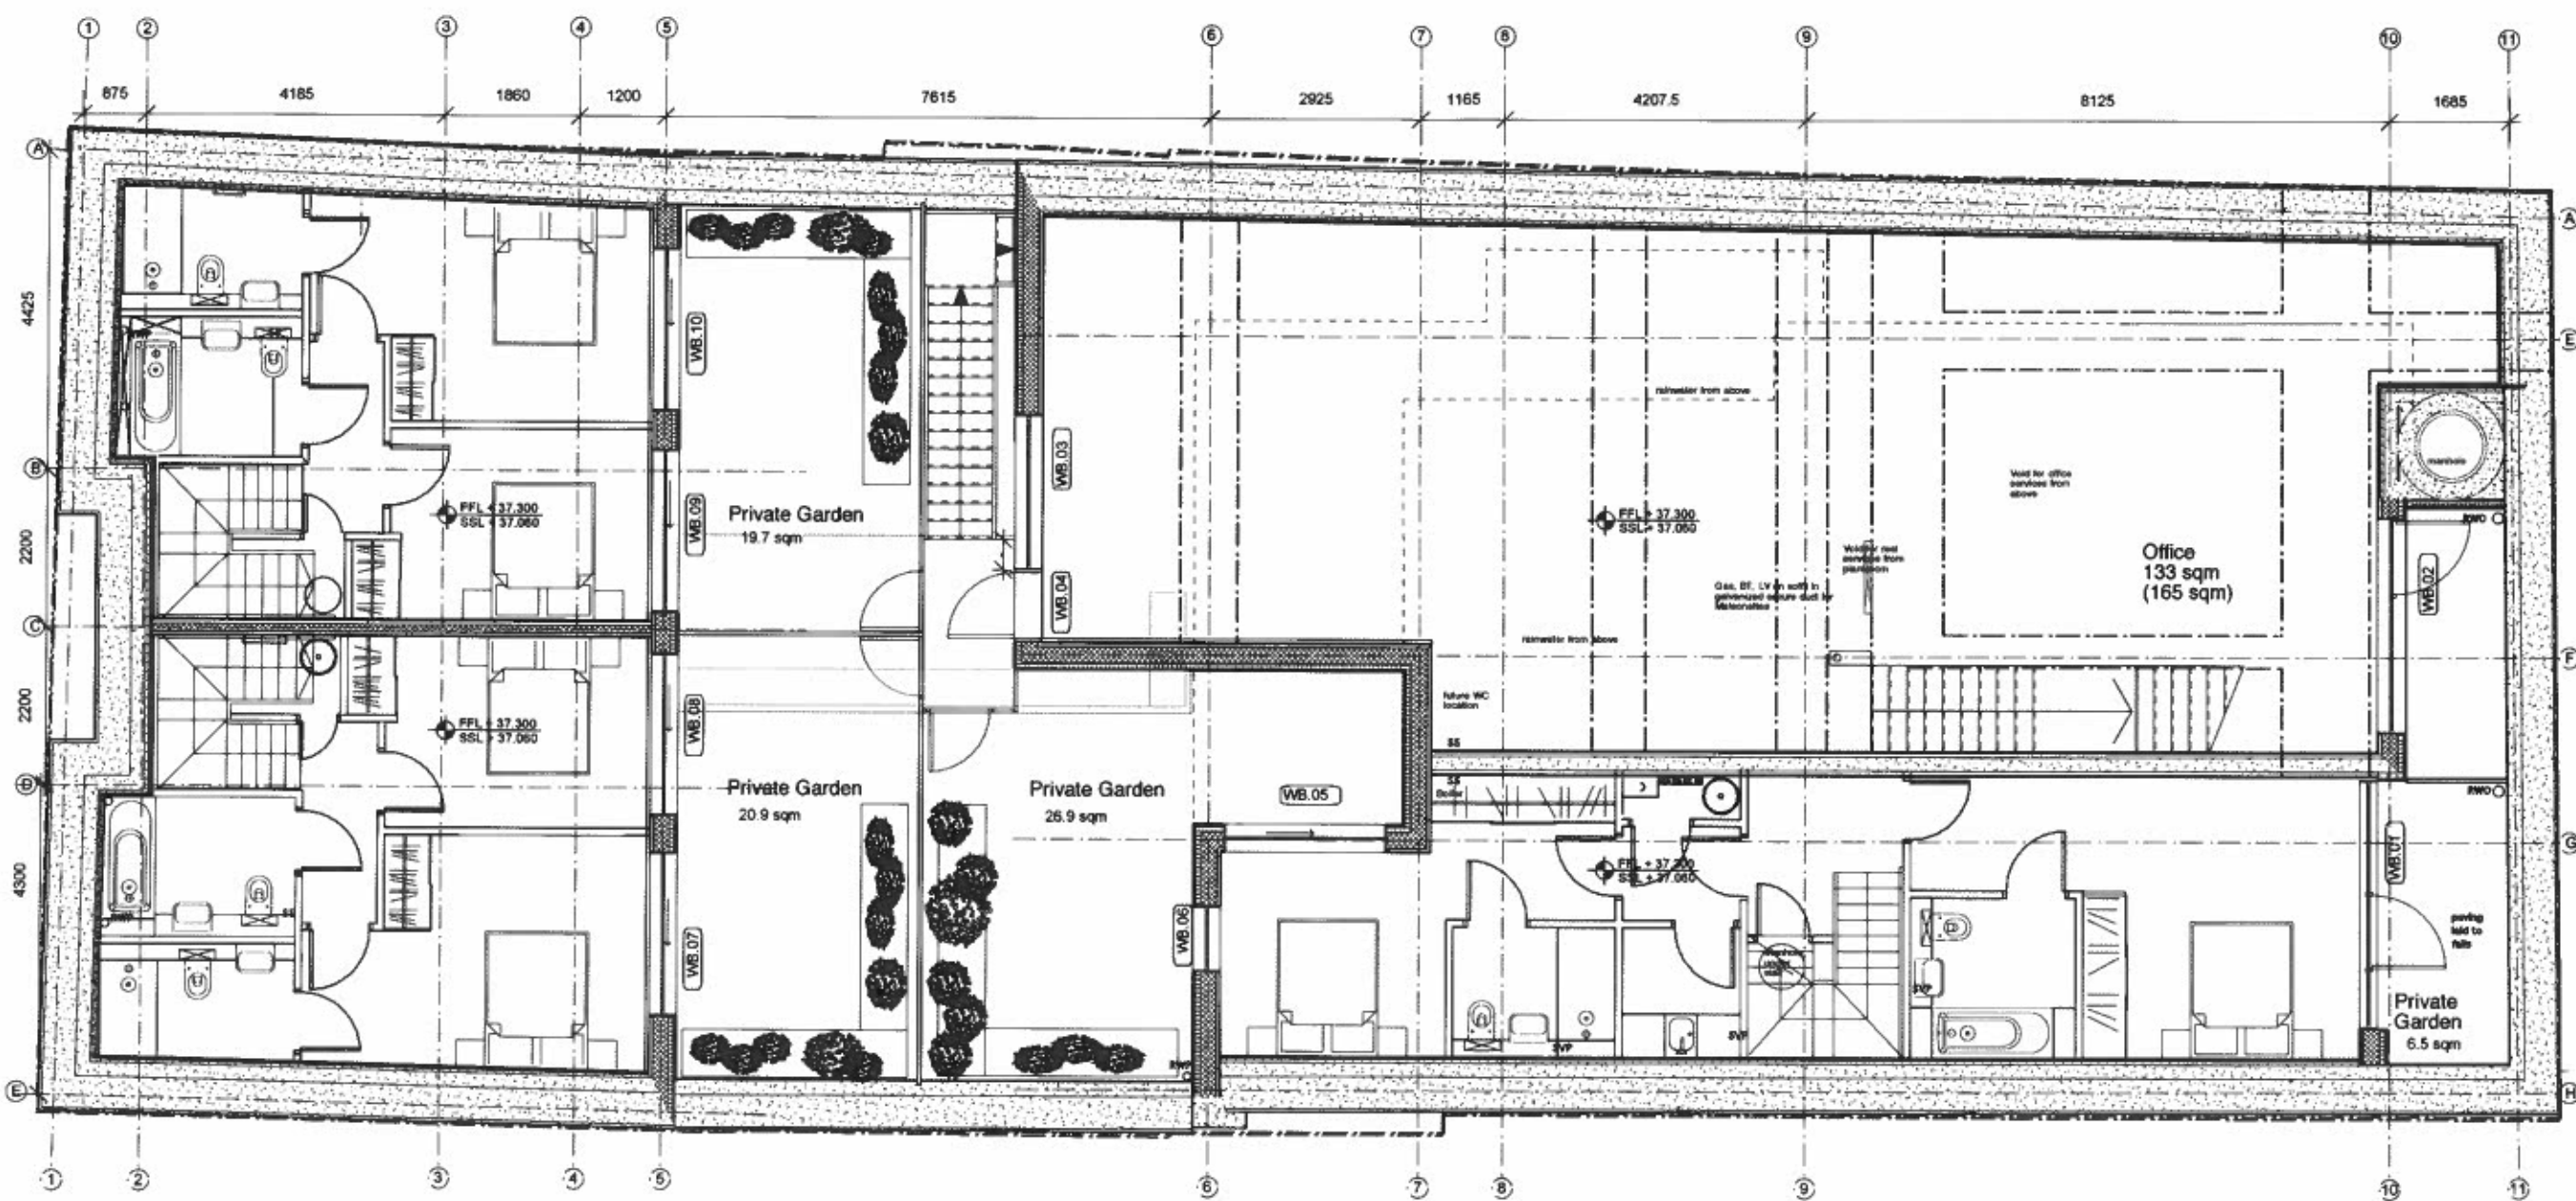

E	Drainage / Sewer layout as indicated	10/11/12	RC
D	Structural product schedule	10/11/12	RC
C	Aluminum product schedule	10/11/12	RC
B	Approved for Planning	10/11/12	RC
A	Approved for construction and design amendments	10/11/12	RC
REV	Comments	Date	Drawn

STATUS

INFORMATION

Job: Leighton Road
 Title: Proposed Basement Plan
 Date: 29 July 2013
 Scale: 1:100 @ A3
 Drawn: RC

T-1-482-100


Waugh Thistlethorn
 Architects Ltd
 74 Paul Street
 London EC2A 4NA
 Telephone: +44 (0)20 7613 5727
 Fax: +44 (0)20 7613 5749
 email: info@waughthistlethorn.com

architects
 Waugh
 Thistlethorn

PROPOSED BASEMENT FLOOR PLAN

0 5 10 15 20 M

This drawing is prepared for the purposes of a planning application and to show design intent only. The information contained herein must not be used for costing, construction, engineering or any other purposes without agreement in writing from Waugh Thistleton Architects Ltd.

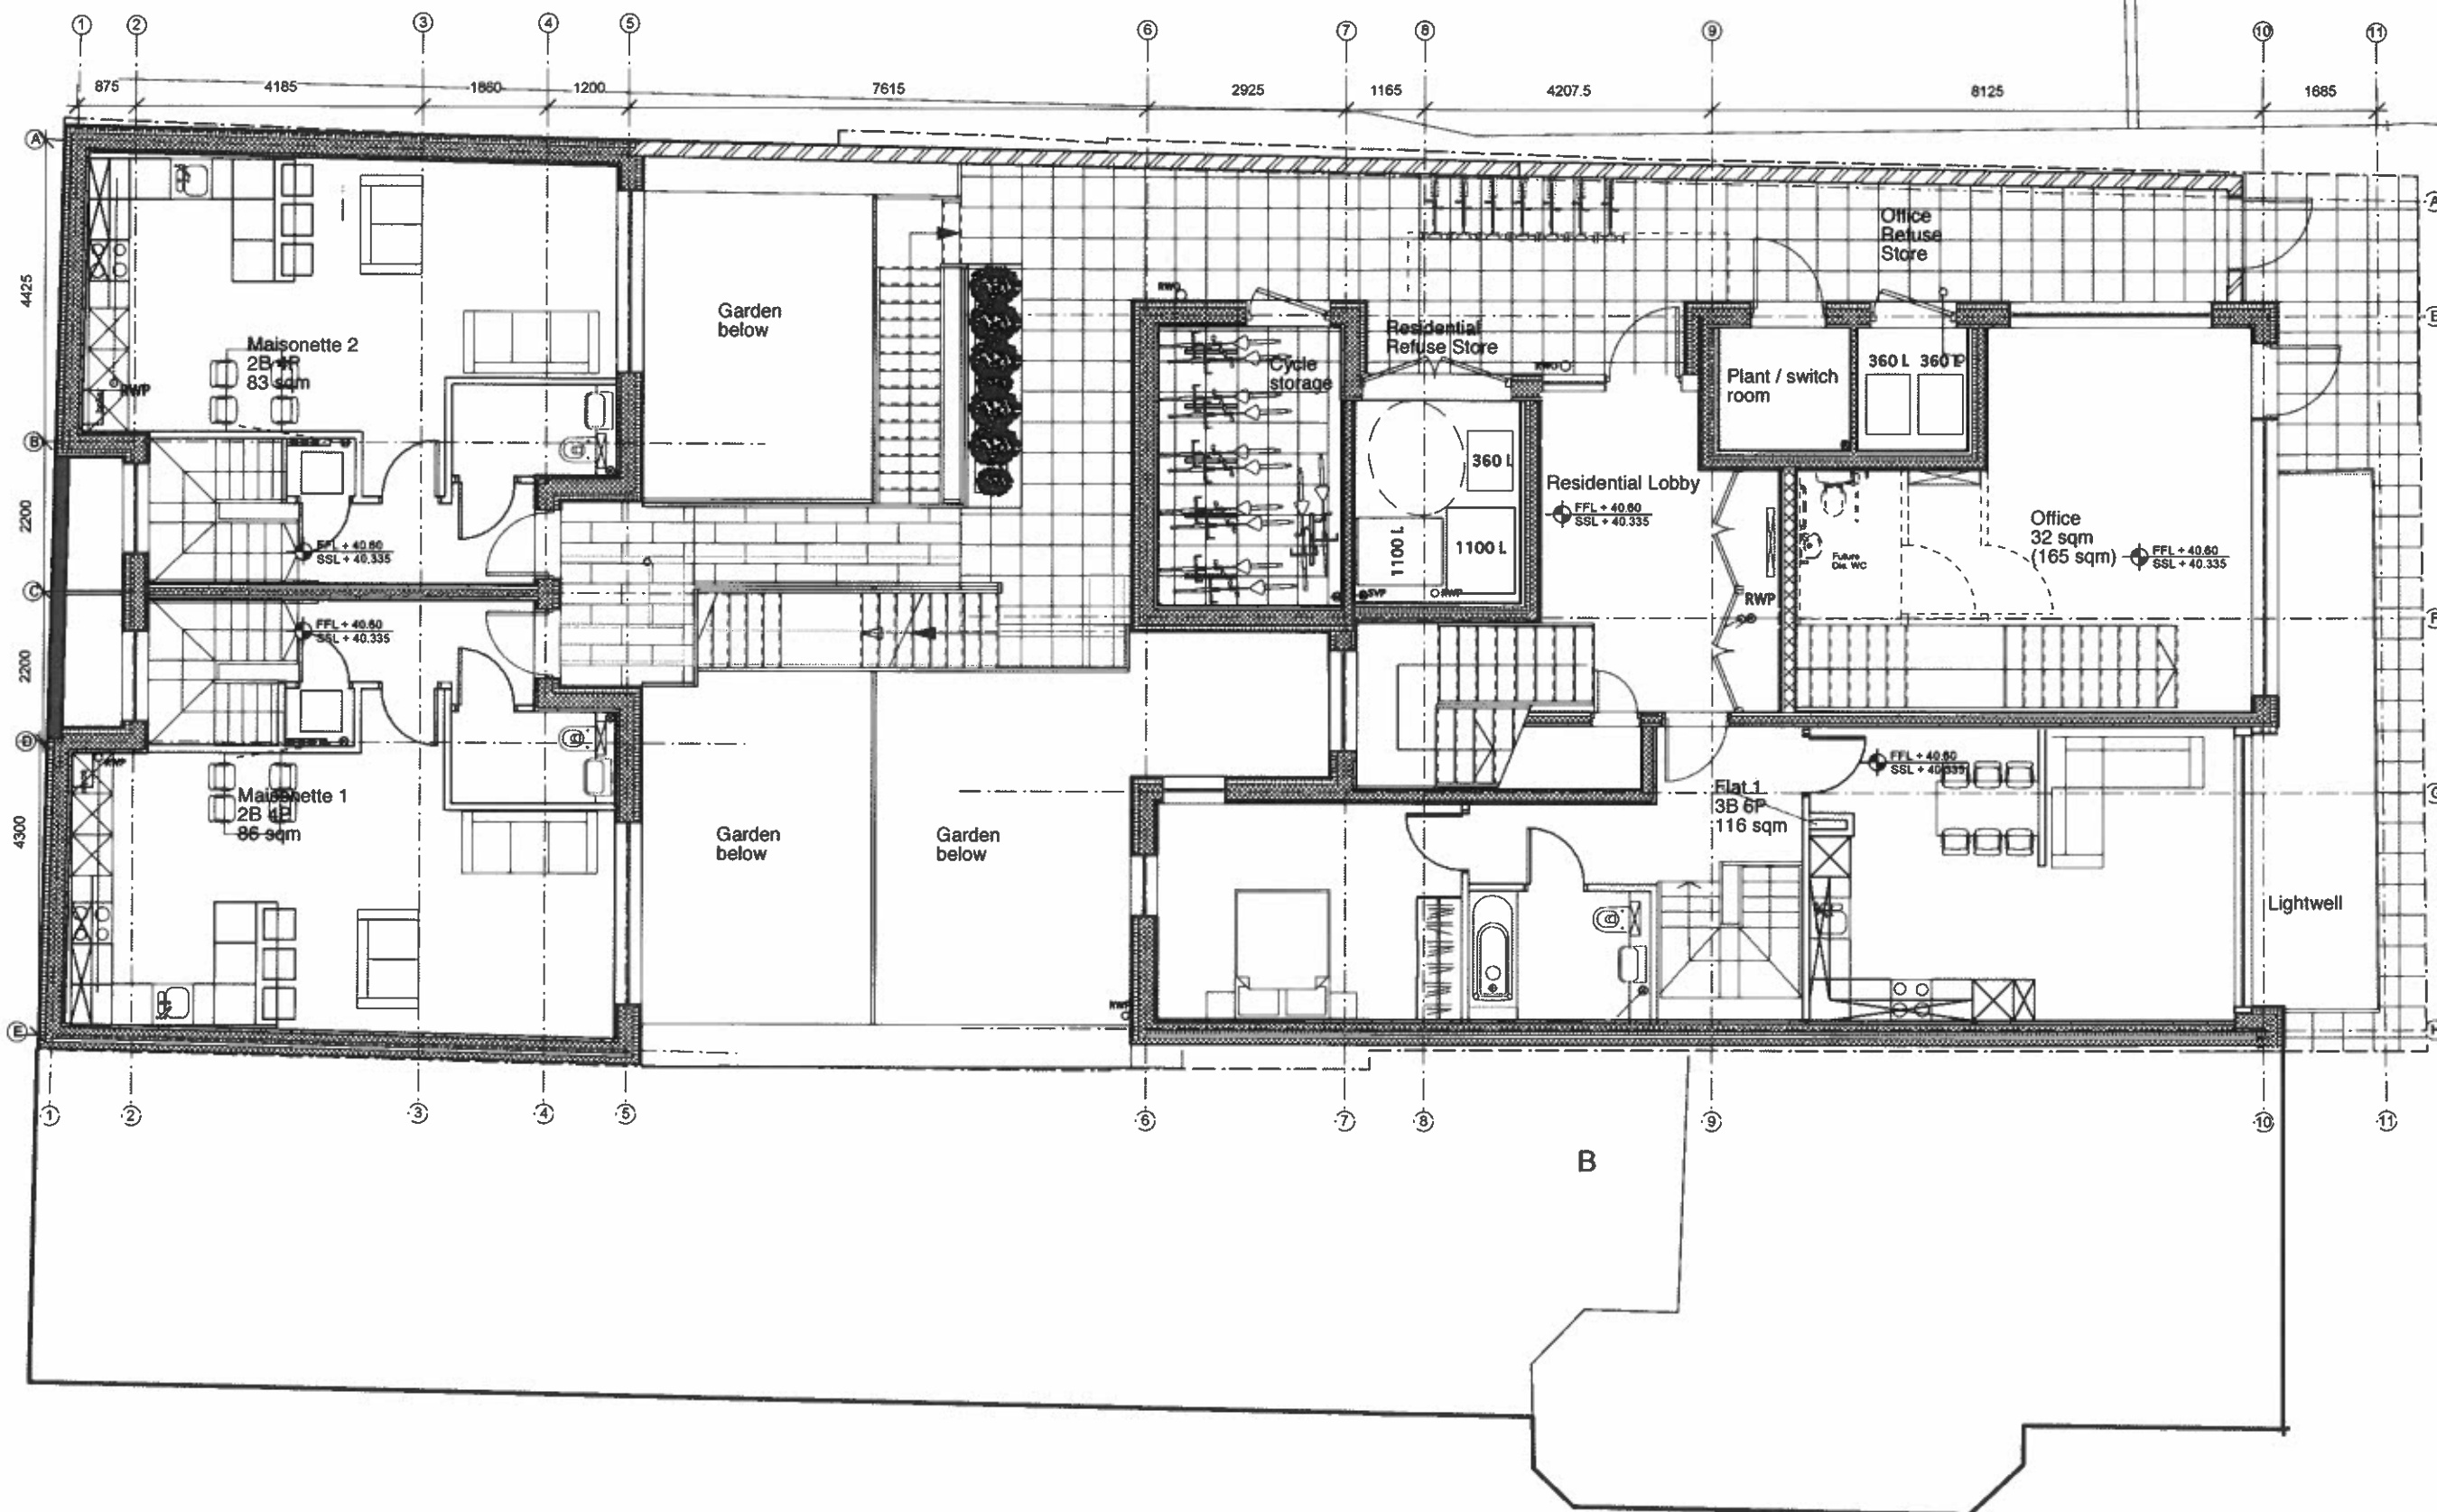

F	Cycle store enclosed	18/14	RC
E	Lightwell edge adjusted	12/01/13	RC
D	Cycle storage enclosed	11/08/13	RC
C	Apartment layouts imported	11/02/13	RC
B	Issued for Planning	11/15/13	RC
A	Lightwell reduced and storage adjustments	10/11/13	RC
REV	Comments	DATE	CHK

STATUS

INFORMATION

Job Leighton Road
Title Proposed Ground Floor Plan
Date 29 July 2013
Scale 1:100 @ A3
Drawn RC

Waugh Thistleton
Architects Ltd
74 Paul Street
London EC2A 4NA
Telephone
+44 (0)20 7613 5727
Fax
+44 (0)20 7613 5749
email/web
waughthistleton.com

T-1-482-101


architects
Waugh
Thistleton

PROPOSED GROUND FLOOR PLAN

0 5 10 15 20 M

This drawing is prepared for the purposes of a planning application and is not to be used for any other purpose without the written agreement of Waugh Thistleton Architects Ltd.

NOTES

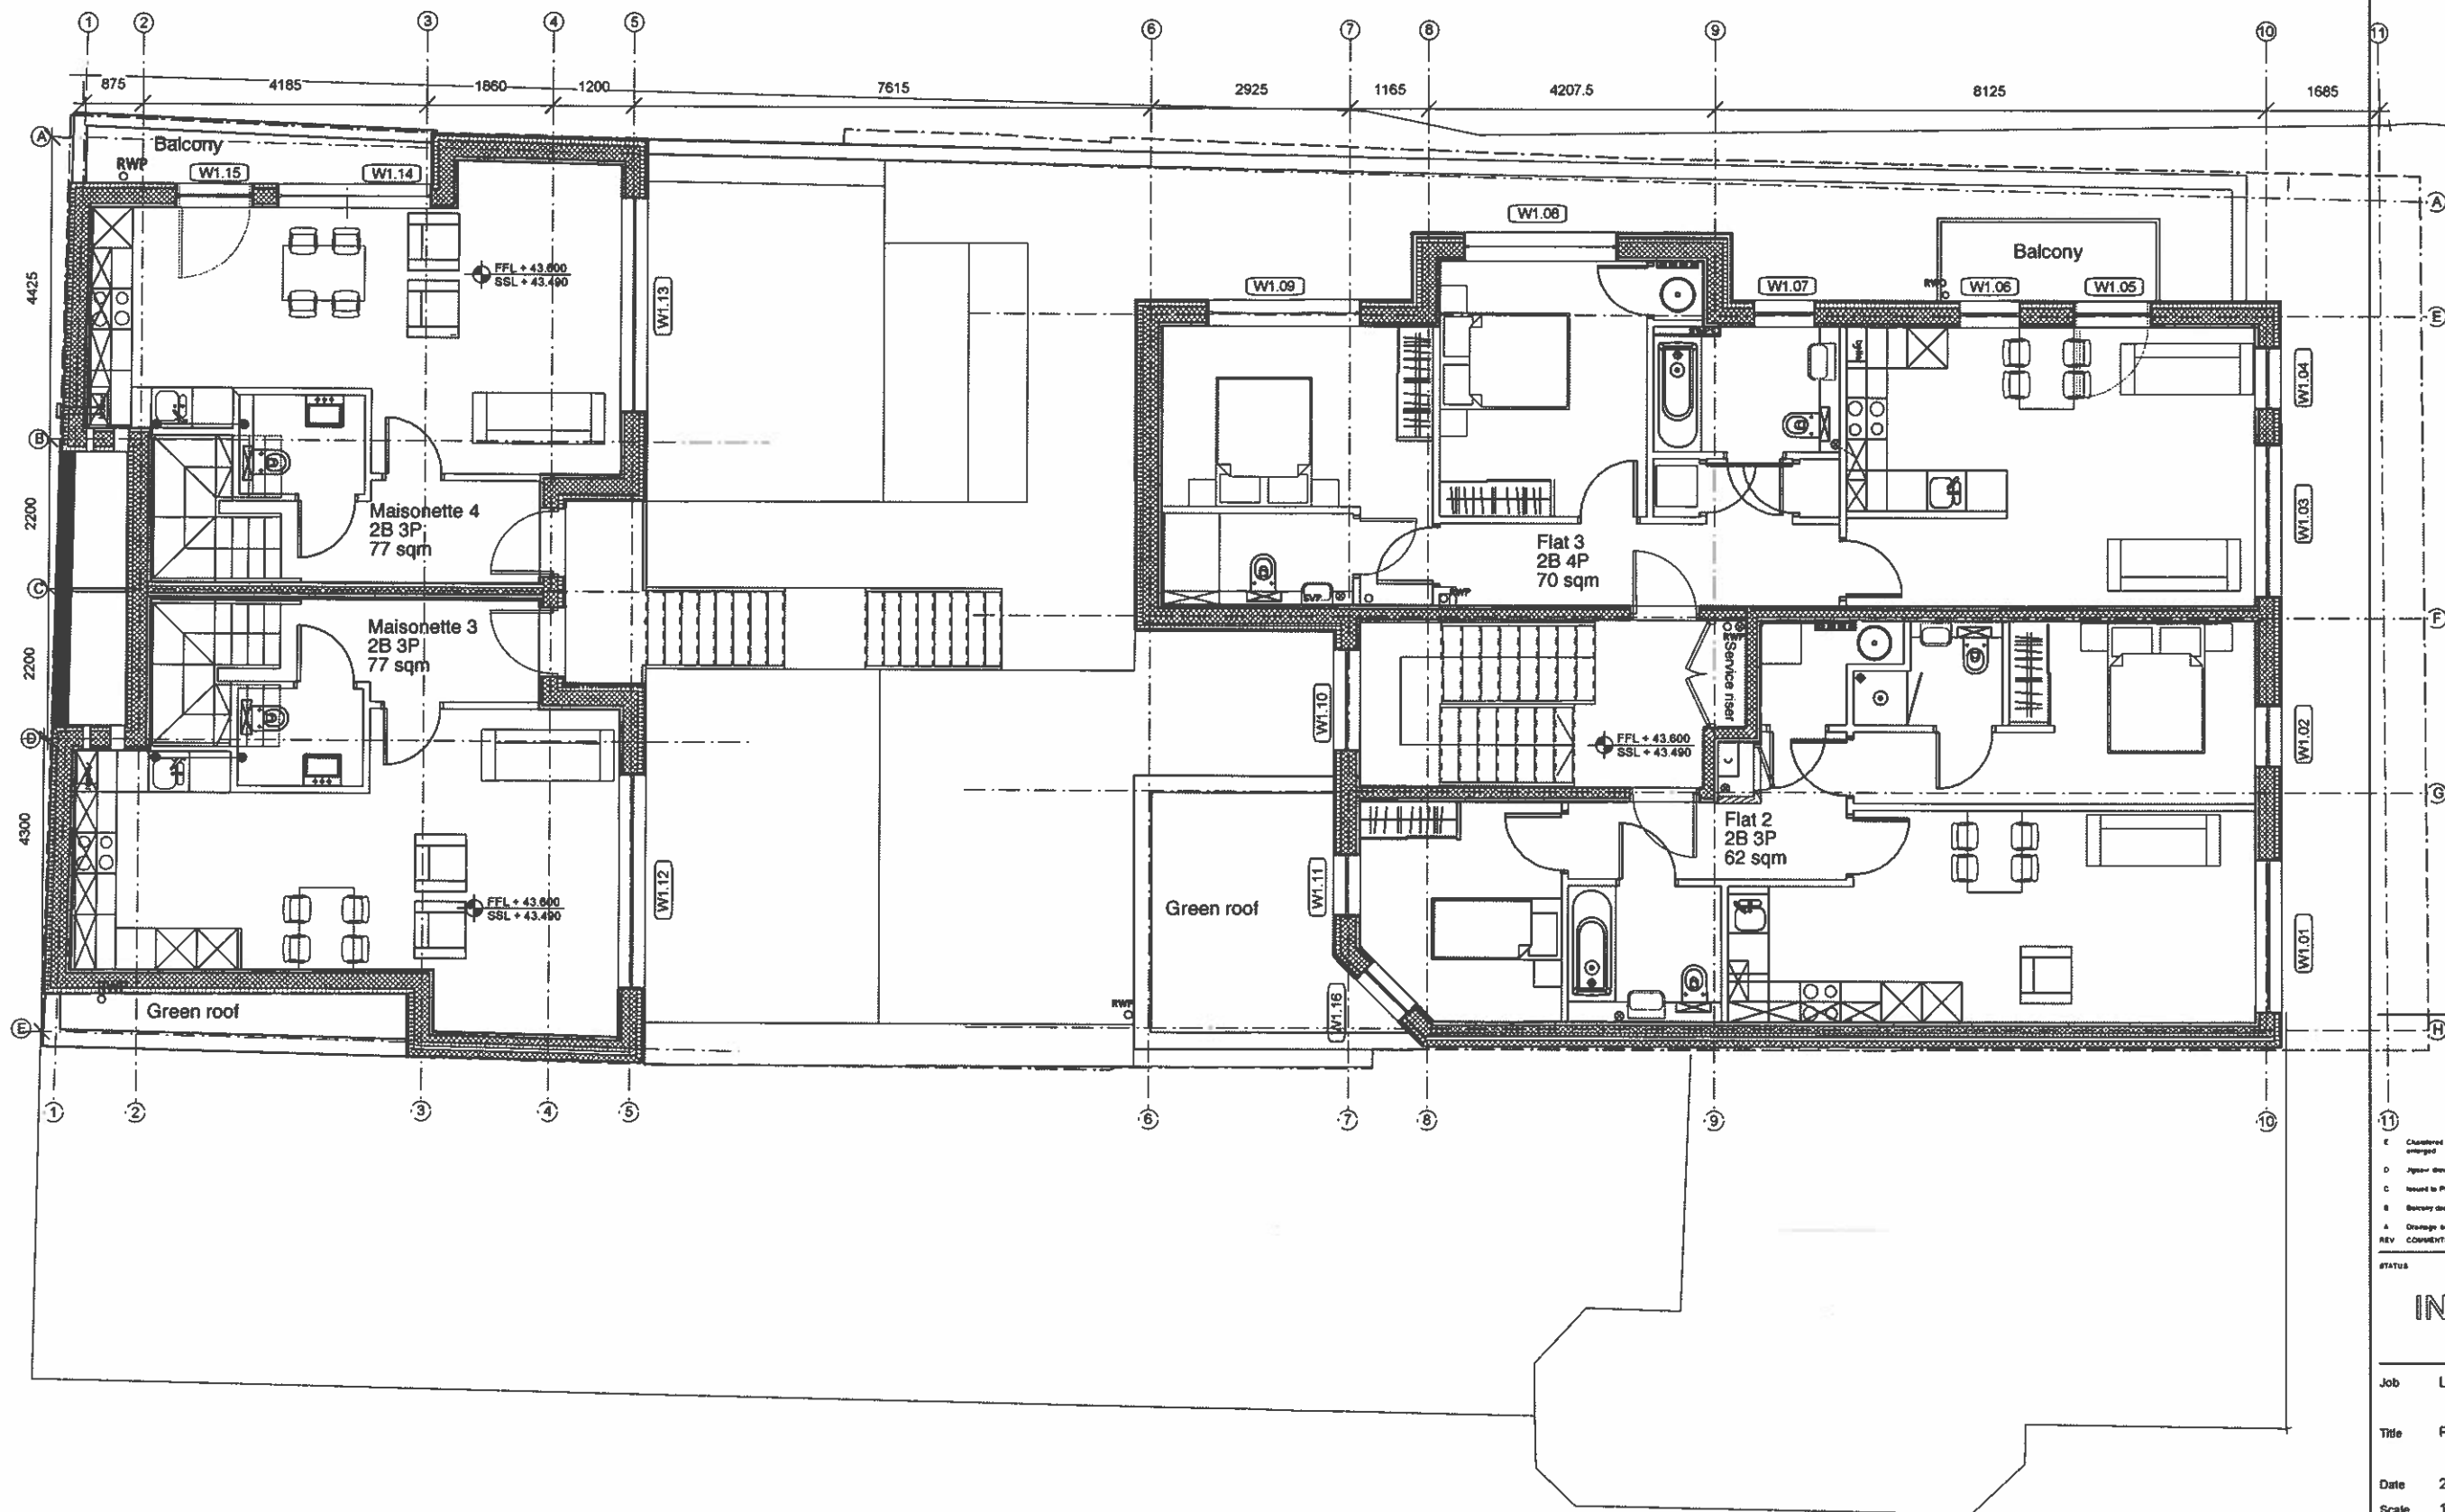

E	Chartered corner plot, materials delivery, systems engaged	18/11	RC
D	Approved drawings, prepared	11/05/13	RC
C	Issued to Planning	11/11/13	RC
B	Structural steel opening noted	11/11/13	RC
A	Drainage requirements	11/11/13	RC
REV	Comments	DATE	CHK

STATUS

INFORMATION

Job Leighton Road
Title Proposed First Floor Plan
Date 29 July 2013
Scale 1:100 @ A3
Drawn RC

Waugh Thistleton
Architects Ltd
74 Paul Street
London EC2A 4NA
Telephone
+44 (0)20 7613 5727
Fax
+44 (0)20 7613 5749
email/web
waughthistleton.com

T-1-482-102


architects Waugh
Thistleton

PROPOSED FIRST FLOOR PLAN

0 5 10 15 20 M

This drawing is prepared for the purposes of a planning application and to show design intent only. The information contained herein must not be used for costing, construction, engineering or any other purpose without agreement in writing from Waugh Thistleton Architects Ltd.

NOTES

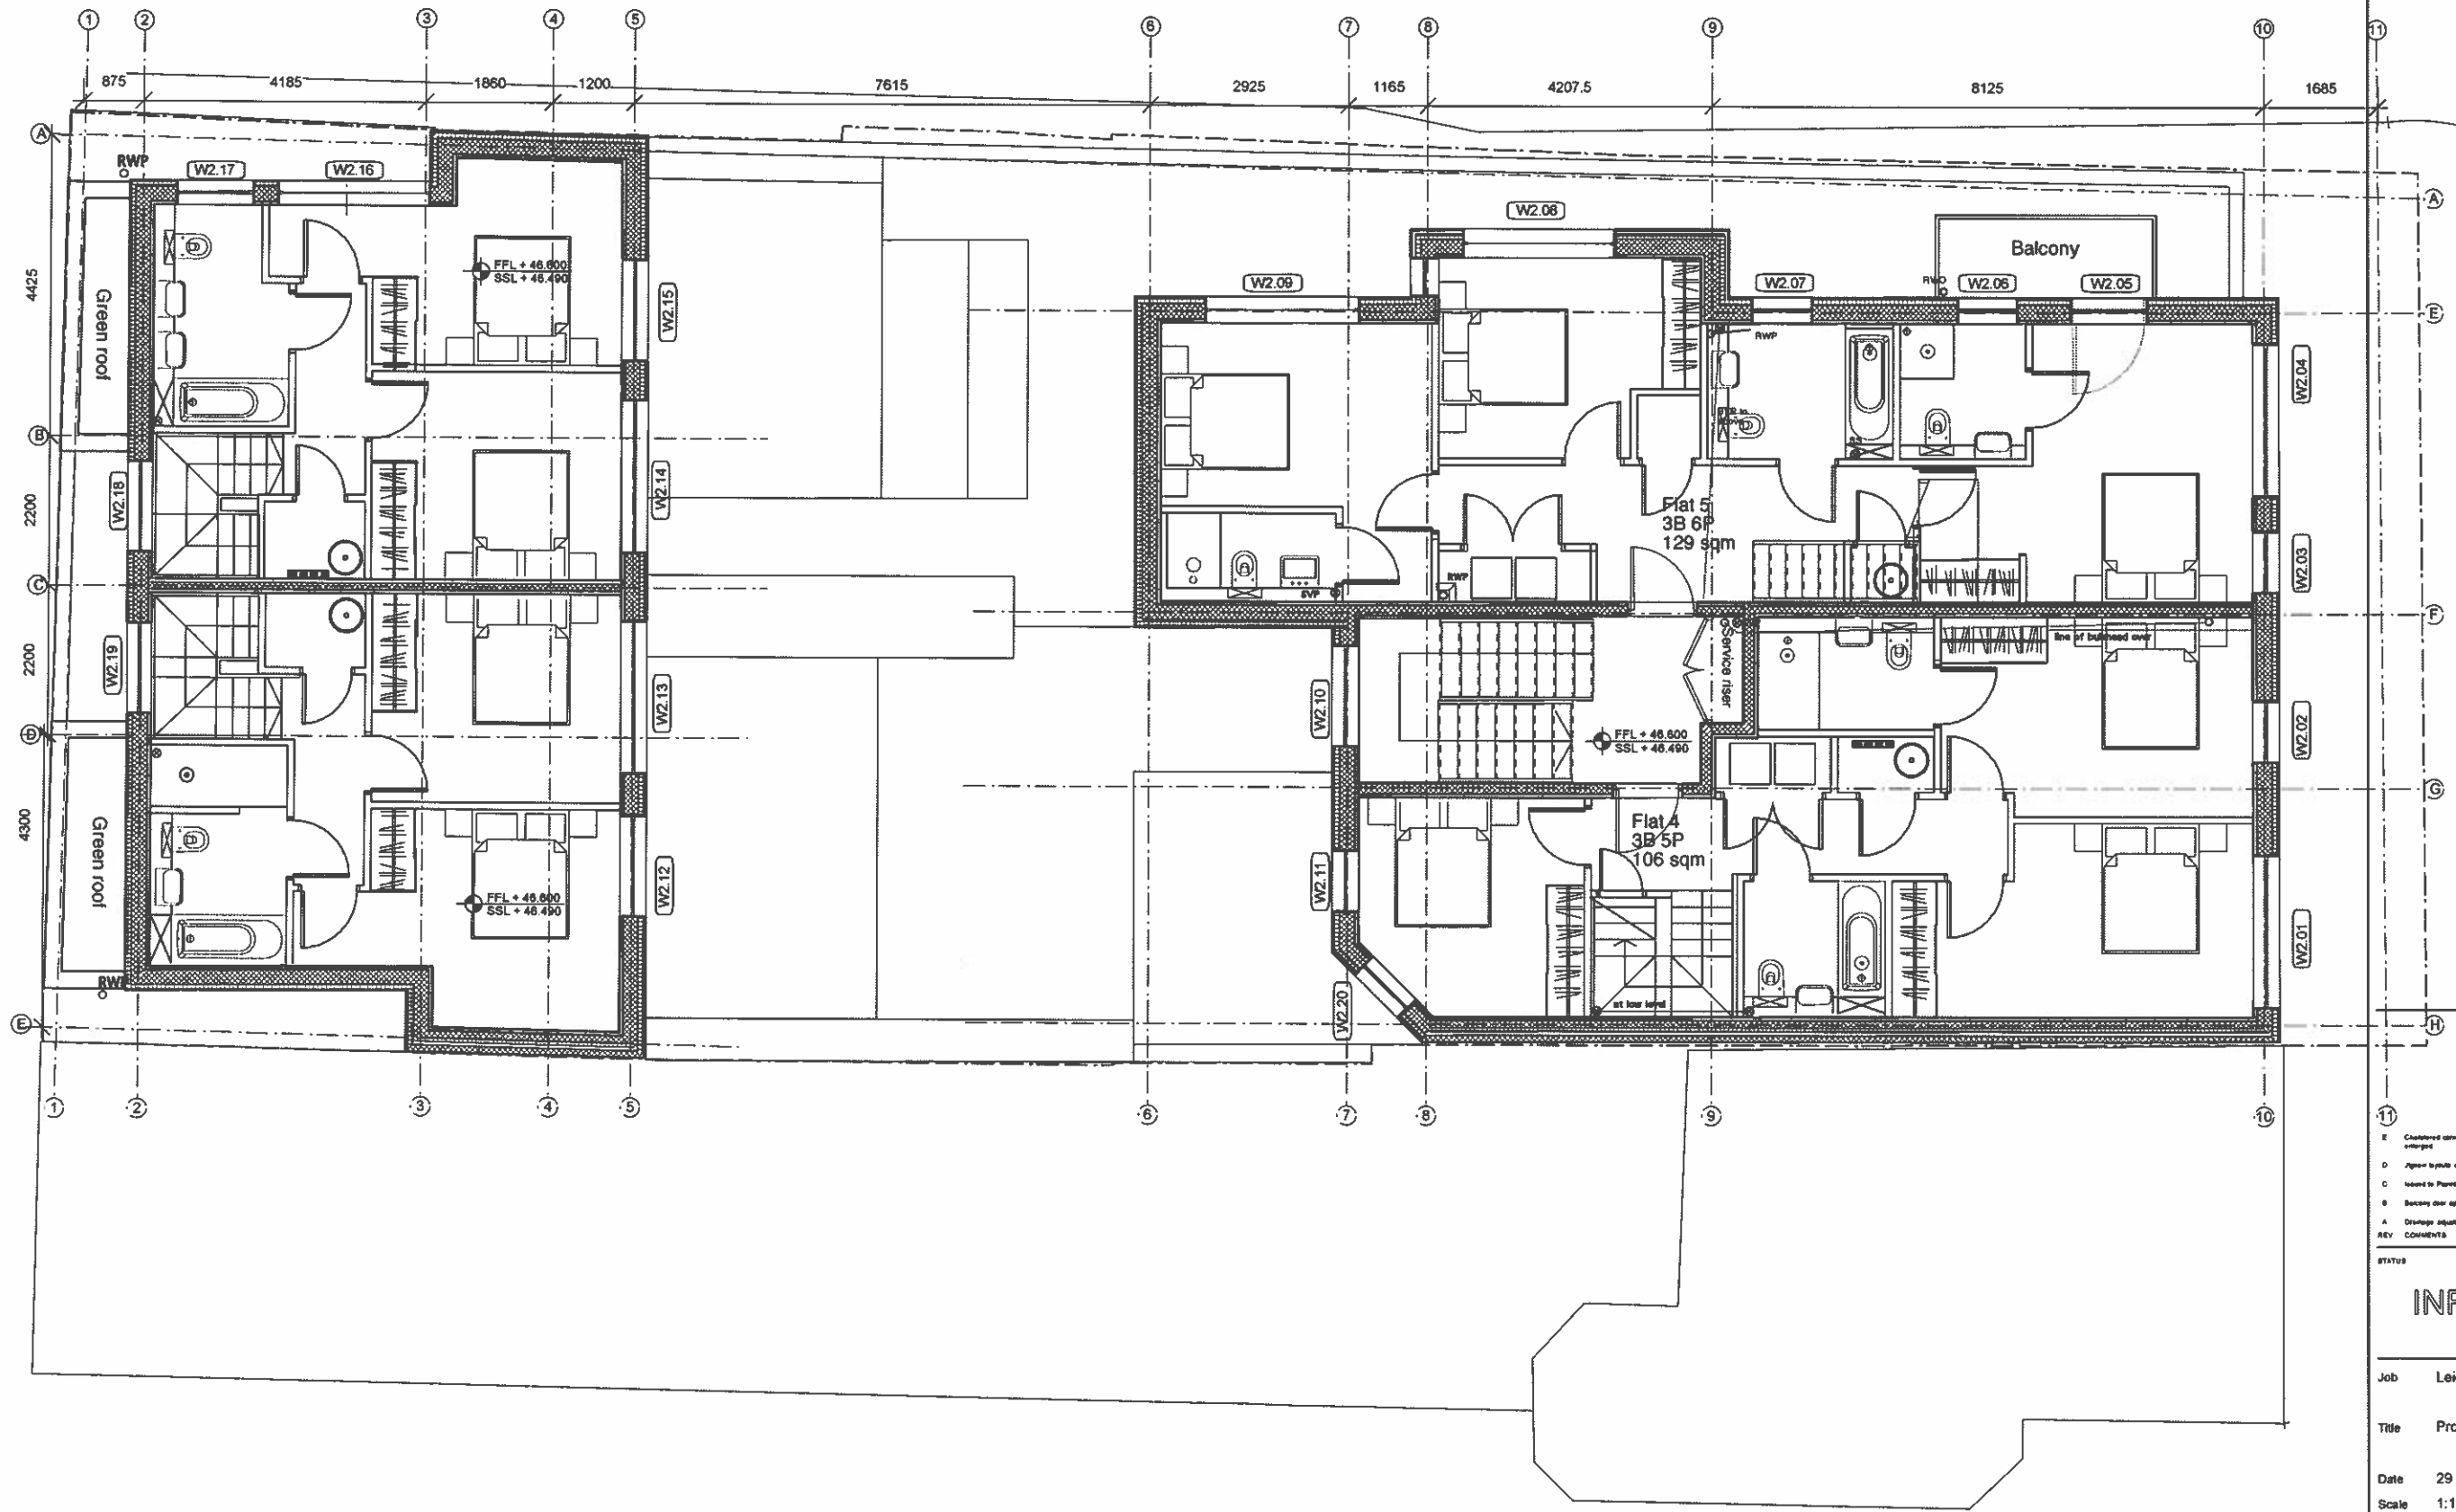

E	Completed corner added, internal 4 side windows enlarged	18/14	RC
D	Appld to public reported	11/05/13	RC
C	Issued to Planning	17/10/13	RC
B	Balcony door opening shown	15/10/13	RC
A	Drainage adjustments	11/10/13	RC
REV	Comments	Date	CHK

STATUS

INFORMATION

Job Leighton Road
 Title Proposed Second Floor Plan
 Date 29 July 2013
 Scale 1:100 @ A3
 Drawn RC

Waugh Thistleton
 Architects Ltd
 74 Paul Street
 London EC2A 4NA
 Telephone +44 (0)20 7613 5727
 Fax +44 (0)20 7613 5749
 email/web waughthistleton.com


T-1-482-103
 architects Waugh Thistleton

PROPOSED SECOND FLOOR PLAN

0 5 10 15 20 M

This drawing is prepared for the purposes of a planning application and to show design intent only. The information contained herein must not be used for costing, construction, engineering or any other purposes without agreement in writing from Waugh Thistleton Architects Ltd.

NOTES

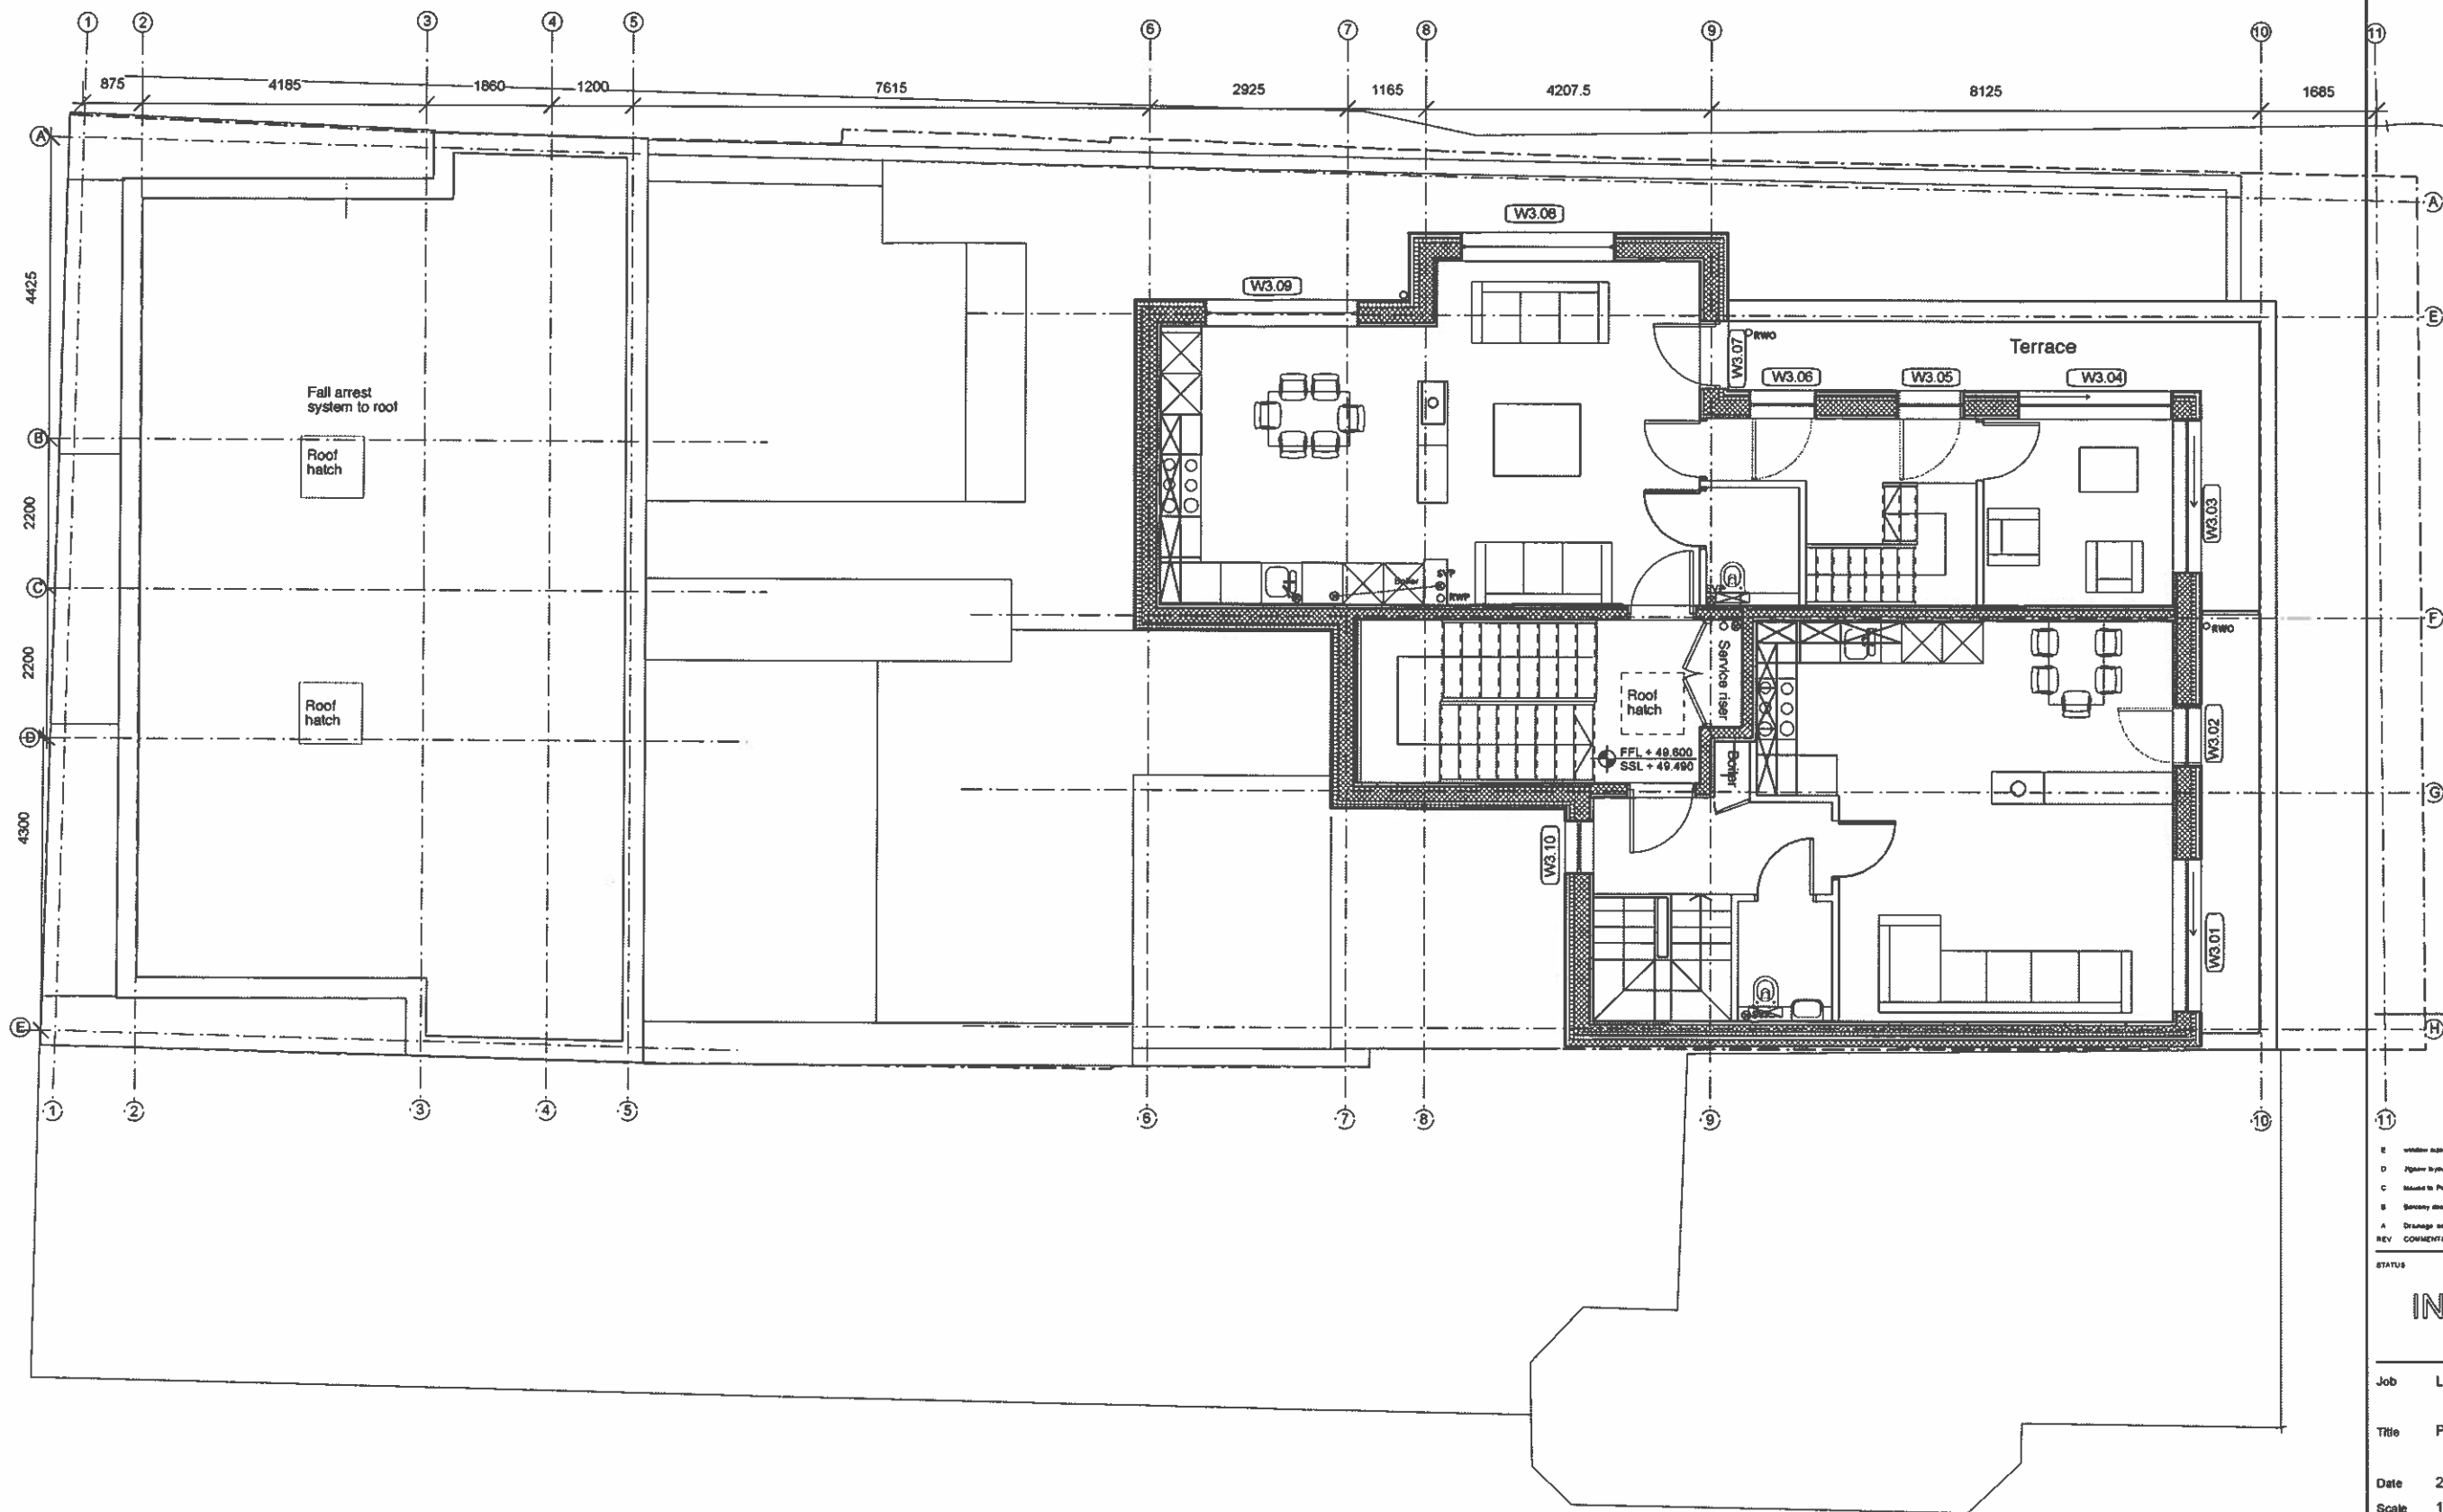

E	Window sills amended	18/11	RC
D	Floor levels amended	11/05/13	RC
C	Related to Planning	11/11/13	RC
B	Specialty door swing added	11/11/13	RC
A	Drainage adjustments	11/11/13	RC
REV	COMMENTS	DATE	CHK

STATUS

INFORMATION

Job Leighton Road
Title Proposed Third Floor Plan
Date 29 July 2013
Scale 1:100 @ A3
Drawn RC

Waugh Thistleton
Architects Ltd
74 Paul Street
London EC2A 4NA
Telephone
+44 (0)20 7613 5727
Fax
+44 (0)20 7613 5749
emailweb
waughthistleton.com


architects Waugh
Thistleton
T-1-482-104

PROPOSED THIRD FLOOR PLAN

0 5 10 15 20 M

This drawing is prepared for the purposes of a planning application and to show design intent only. The information contained herein must not be used for costing, construction, engineering or any other purpose without agreement in writing from Waugh Thistleton Architects Ltd.

NOTES

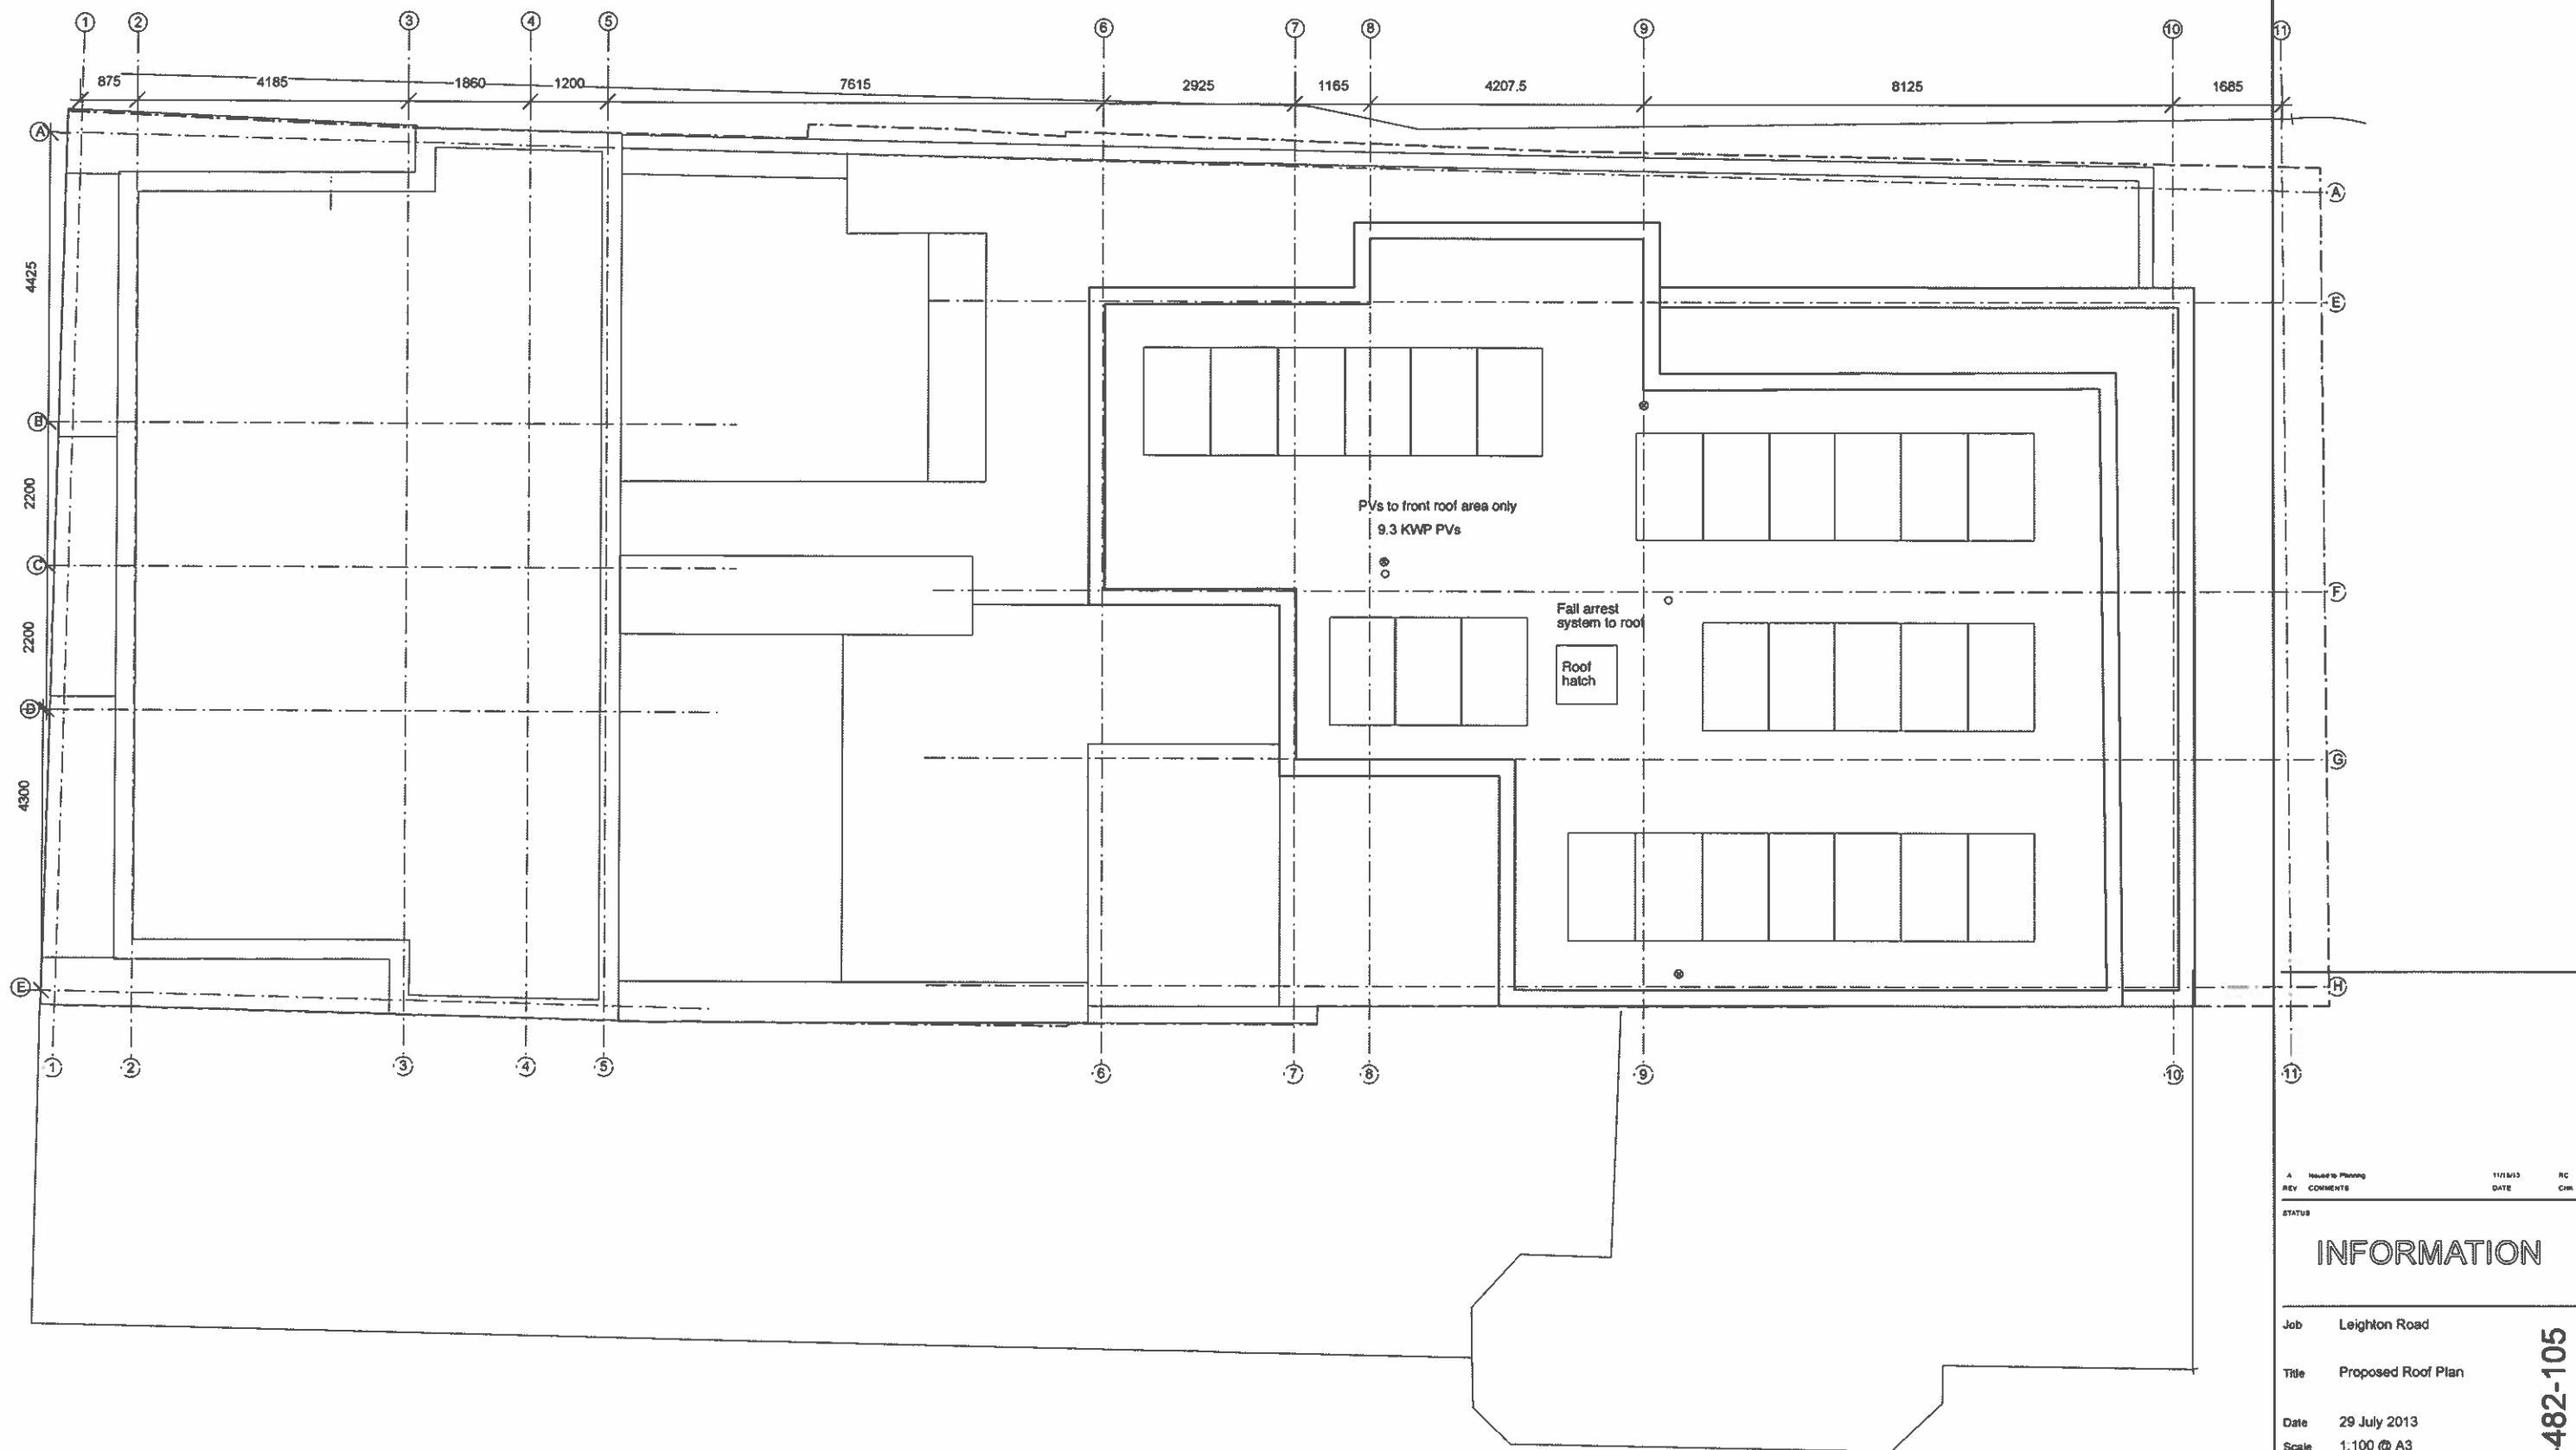

PROPOSED ROOF PLAN

REV	COMMENTS	DATE	RC
A	Issued to Planning	11/11/13	RC

STATUS

INFORMATION

Job Leighton Road
 Title Proposed Roof Plan
 Date 29 July 2013
 Scale 1:100 @ A3
 Drawn RC

Waugh Thistleton
 Architects Ltd
 74 Paul Street
 London EC2A 4NA
 Telephone +44 (0)20 7613 5727
 Fax +44 (0)20 7613 5748
 email/web waughthistleton.com


T-1-482-105

architects Waugh
 Thistleton

0 5 10 15 20 M

This drawing is prepared for the purposes of a planning application and to show design intent only. The information contained herein must not be used for costing, construction, engineering or any other purpose without agreement in writing from Waugh Thistleton Architects Ltd.

NOTES

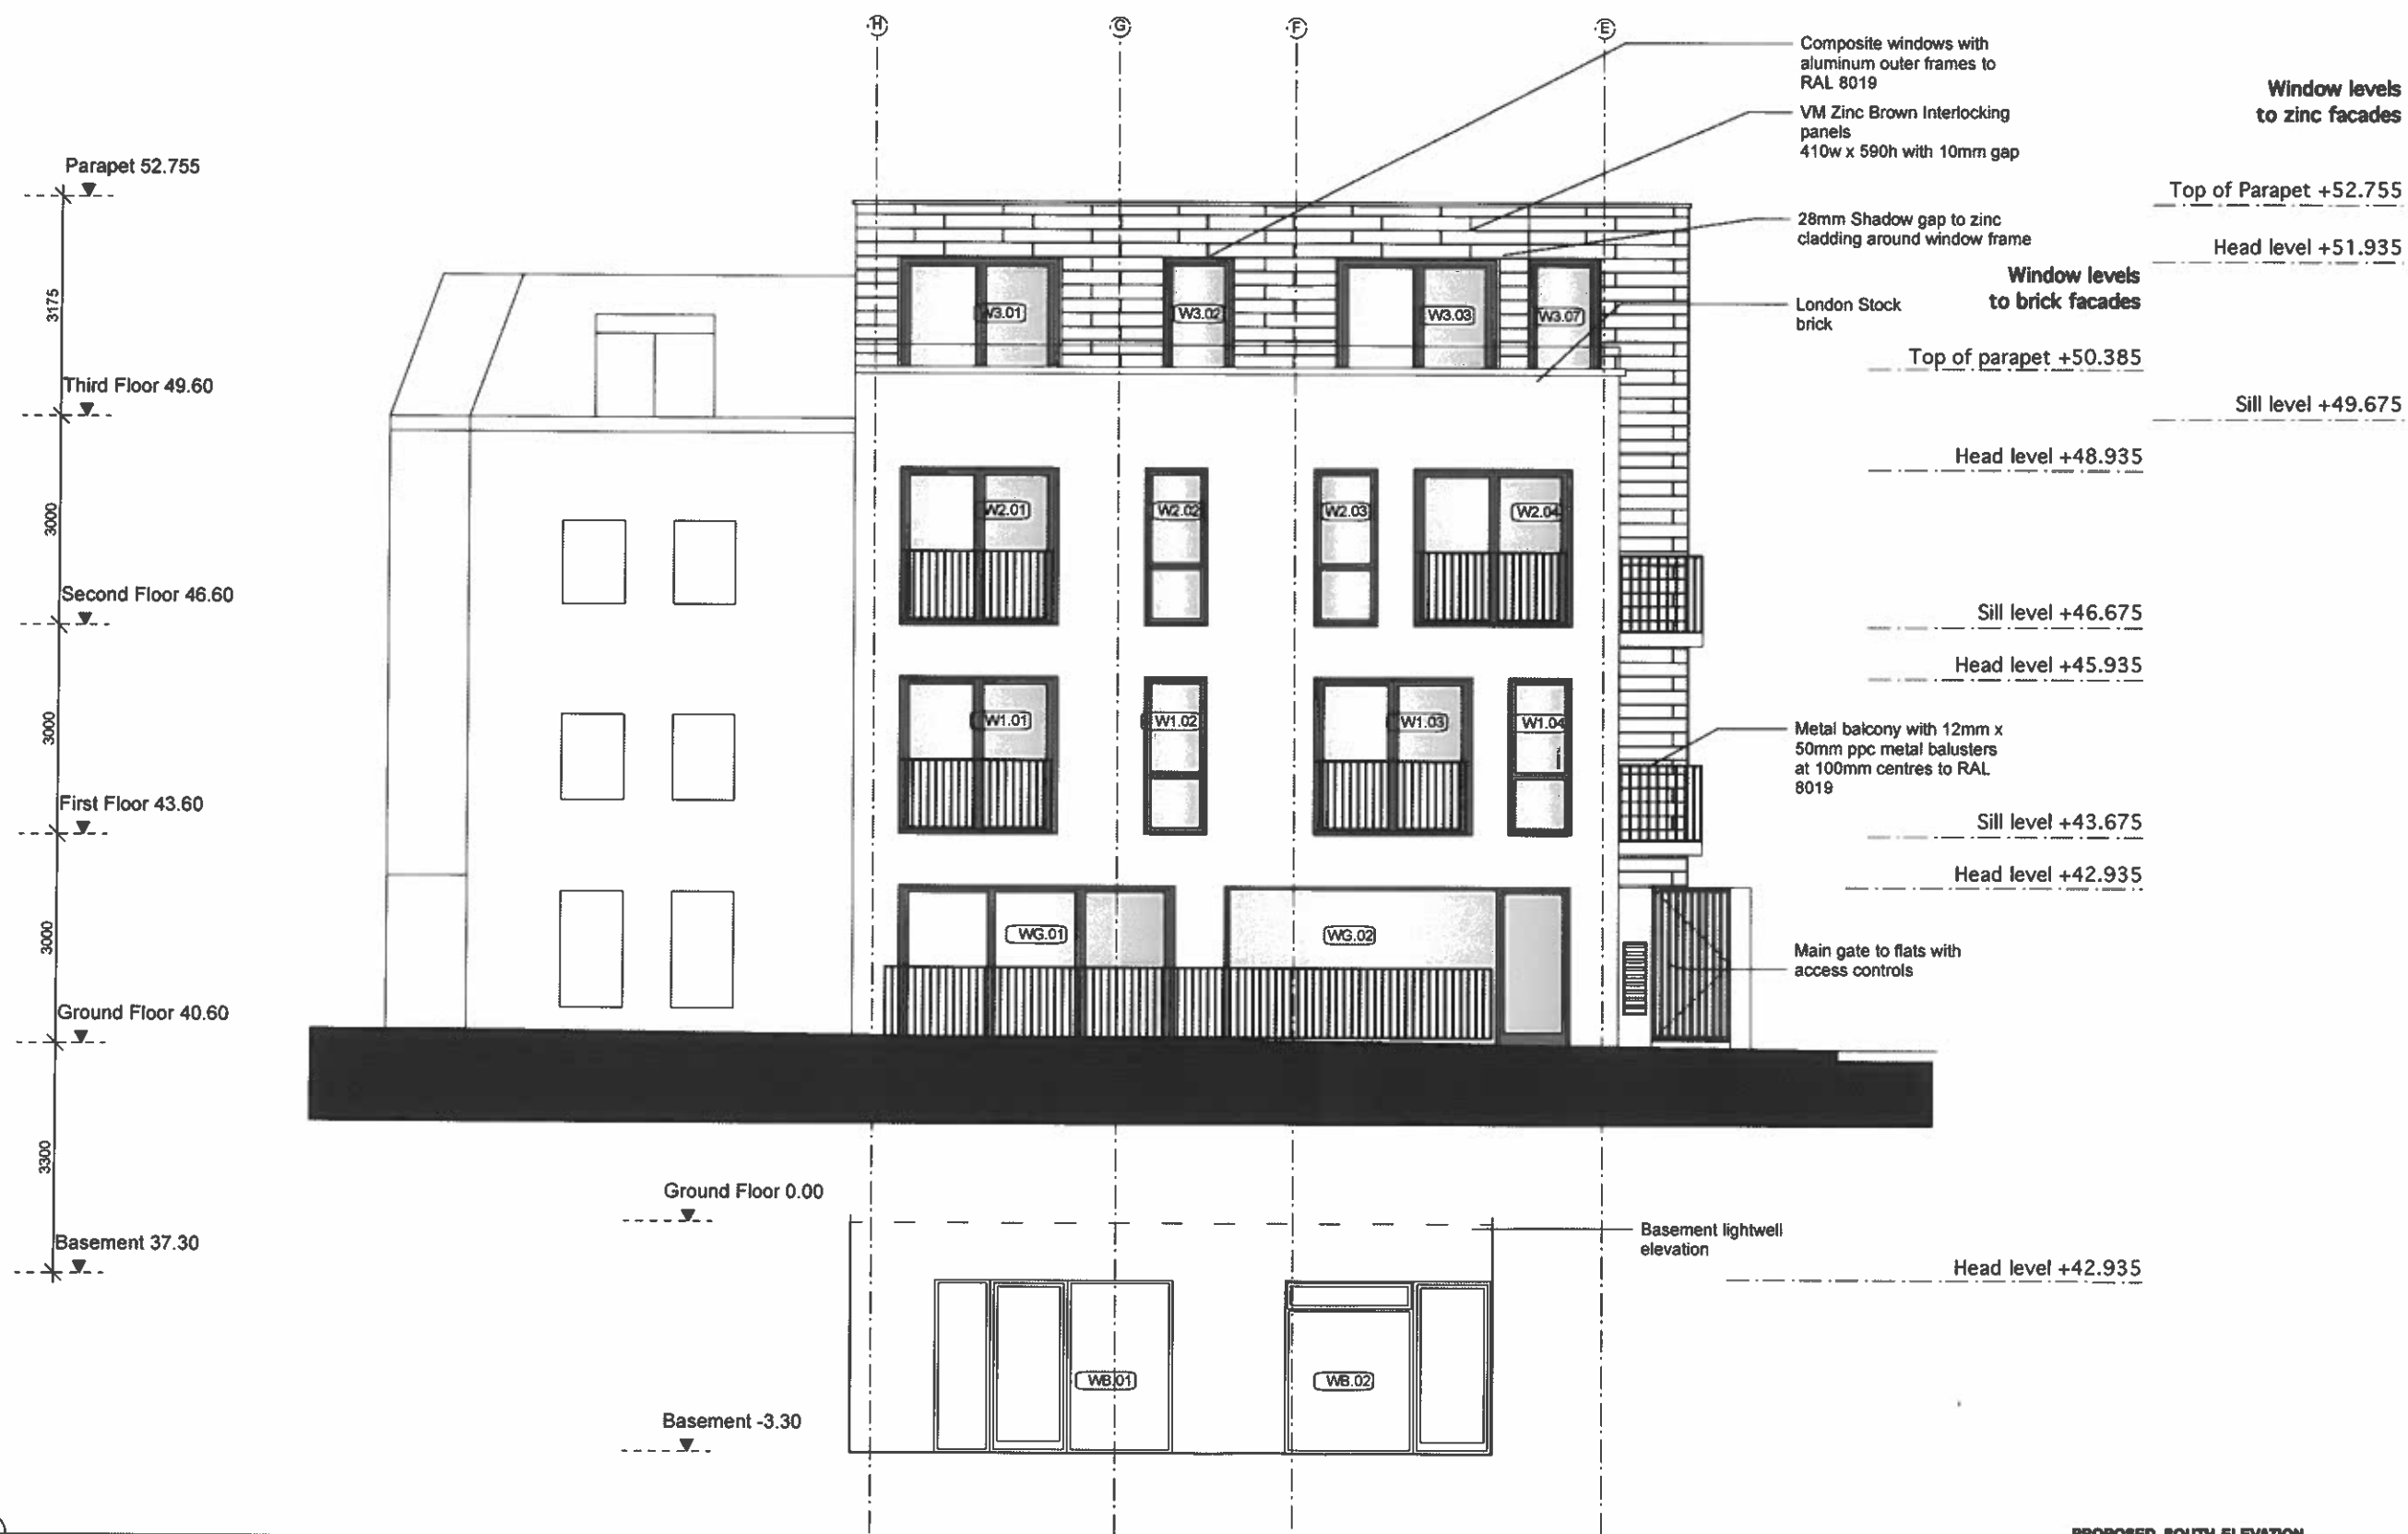

A	Parapet heights adjusted, cladding material revised and large windows reduced	18/14	BC
REV	Comments	DATE	CHK

STATUS

INFORMATION

Job Leighton Road

Title South Elevation Construction

Date 01 August 2013

Scale 1:100 @ A3

Drawn MA

Waugh Thistleton Architects Ltd
74 Paul Street
London EC2A 4NA

Telephone
+44 (0)20 7613 5727

Fax
+44 (0)20 7613 5749

email/web
waughthistleton.com


architects **Waugh Thistleton**

T-1-482-220

0 5 10 15 20 M

This drawing is prepared for the purposes of a planning application and to show design intent only. The information contained herein must not be used for costing, construction, engineering or any other purposes without agreement in writing from Waugh Thistleton Architects Ltd.

NOTES

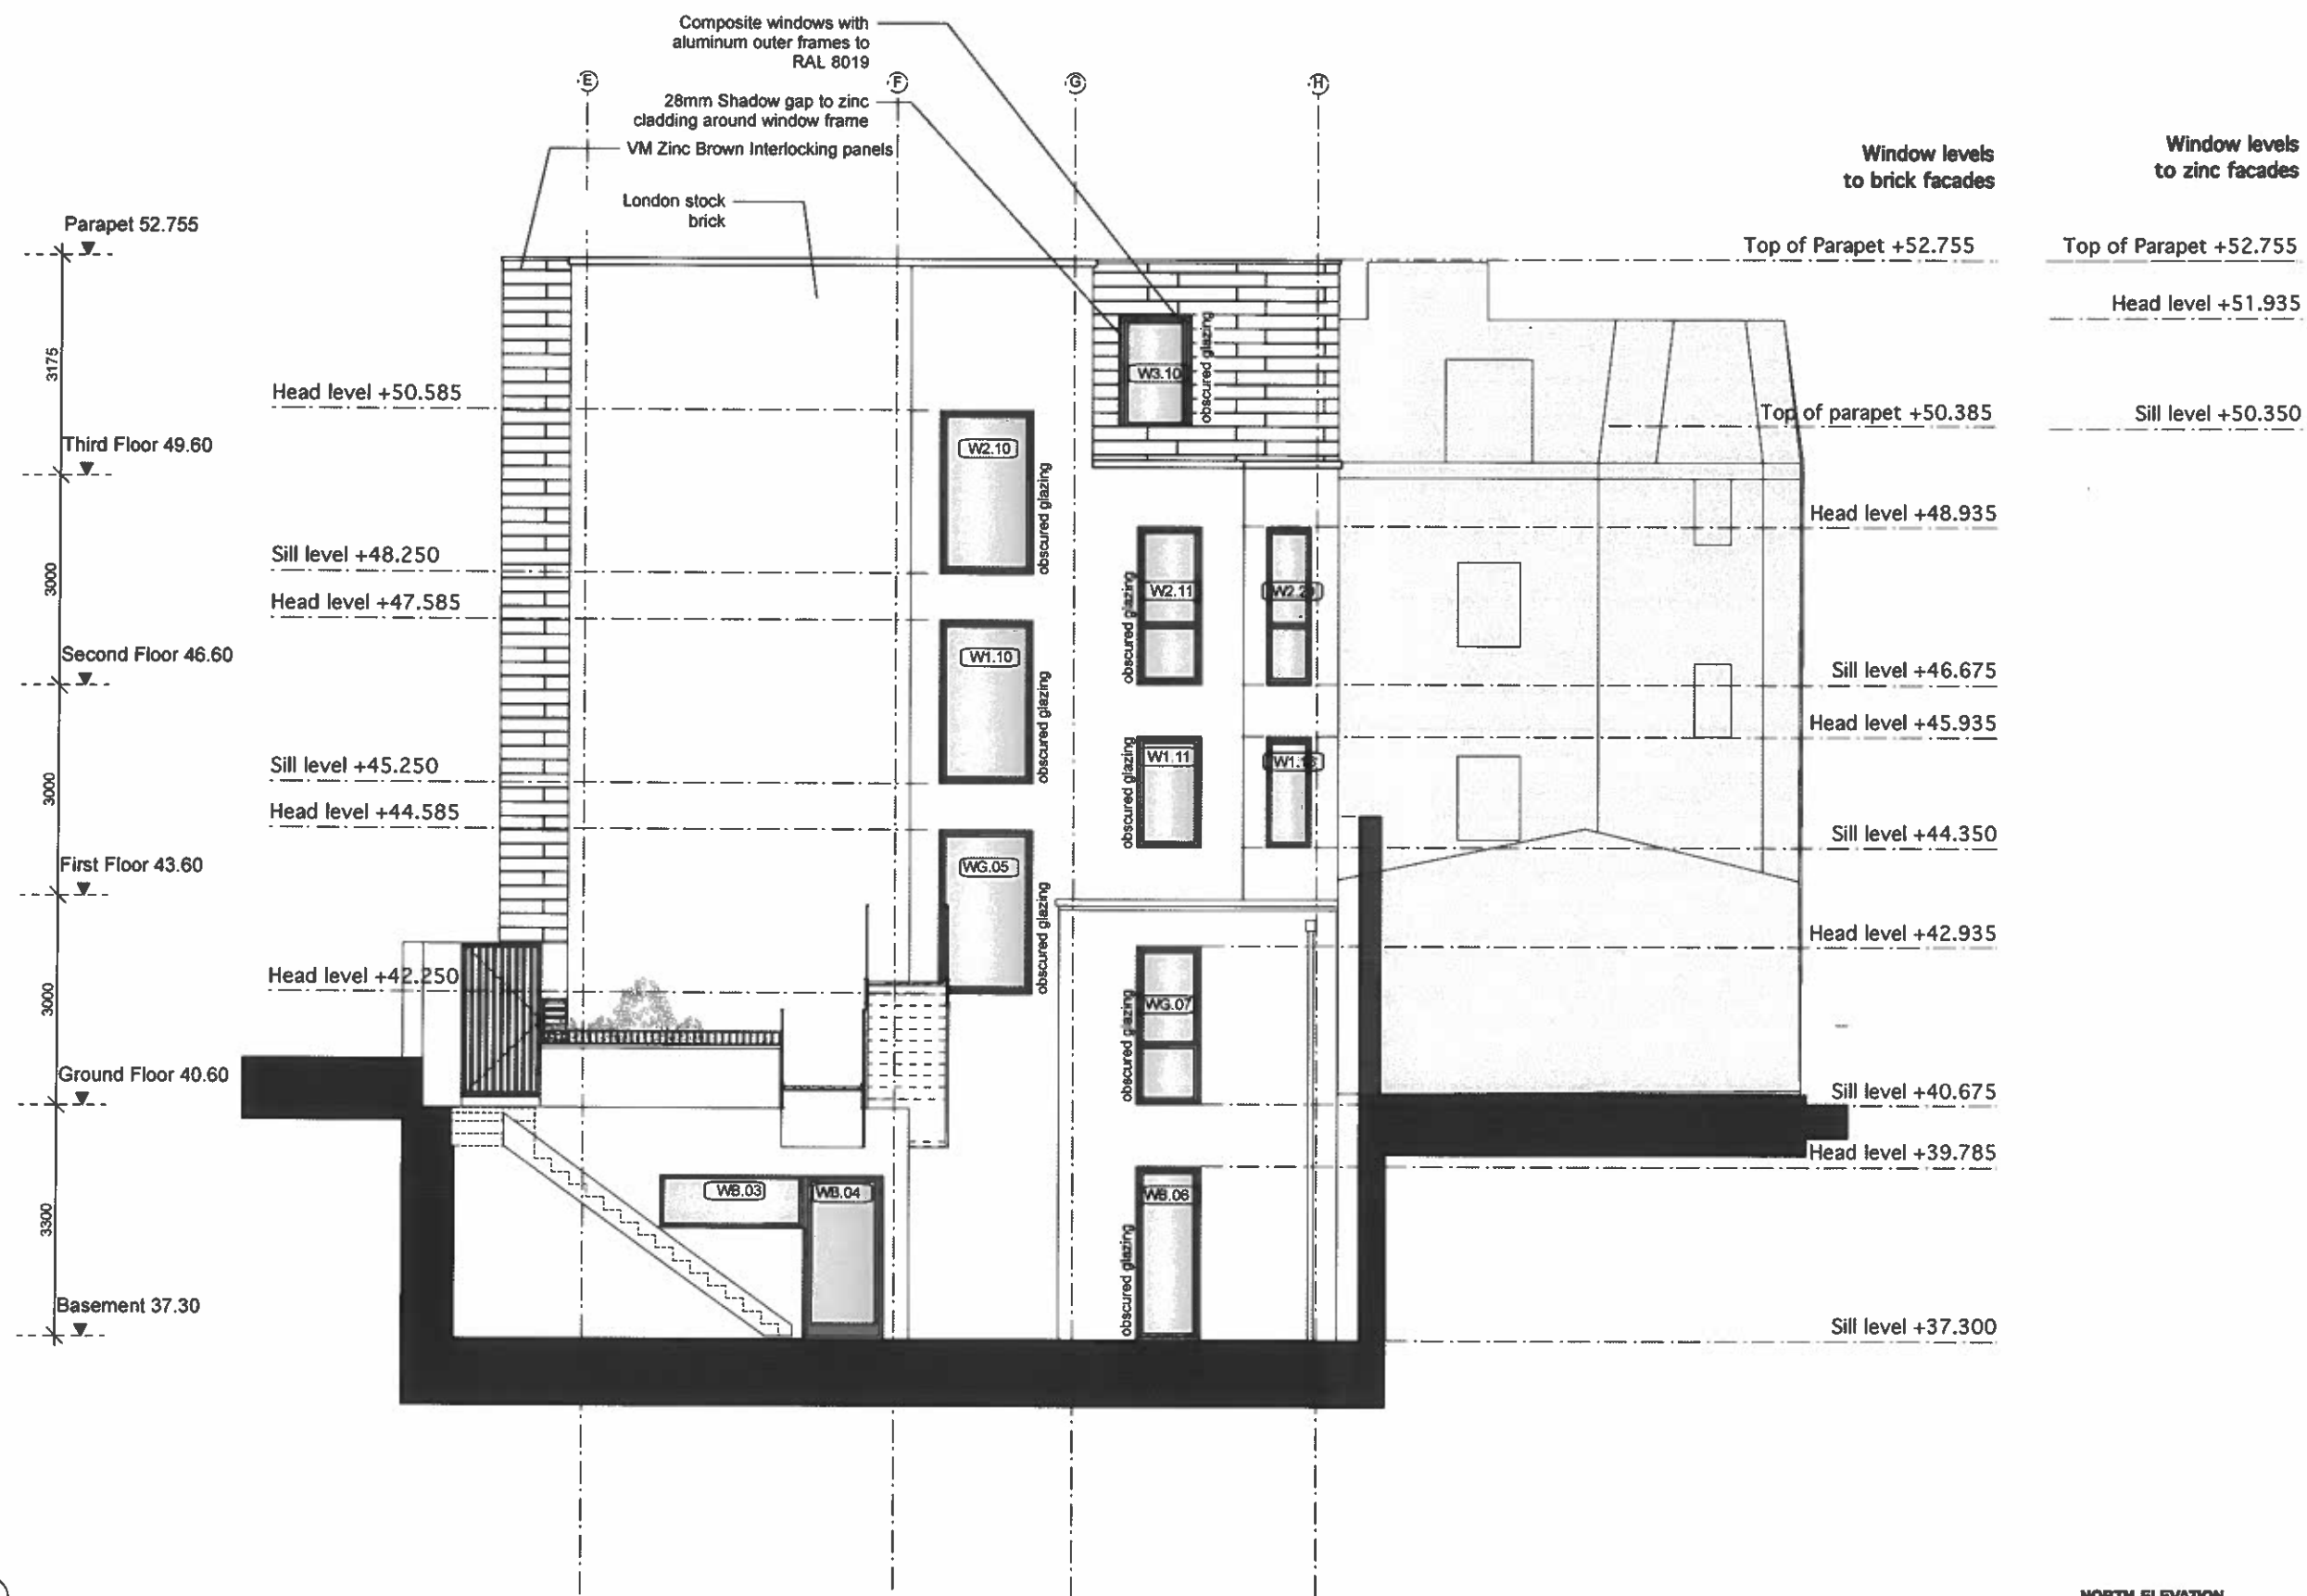

A	Checked and correct with additional windows	1/8/14	RC
REV	COMMENTS	DATE	CHK

STATUS

INFORMATION

Job Leighton Road

Title North Elevation Courtyard Construction

Date 29 July 2013

Scale 1:100 @ A3

Drawn MA

Waugh Thistleton Architects Ltd
74 Paul Street
London EC2A 4NA
Telephone +44 (0)20 7613 5727
Fax +44 (0)20 7613 5749
email/web waughthistleton.com

T-1-482-221

architects Waugh Thistleton

0 5 10 15 20 M

This drawing is prepared for the purposes of a planning application and to show design intent only. The information contained herein must not be used for costing, construction, engineering or any other purposes without agreement in writing from Waugh Thistleton Architects Ltd.

NOTES



REV	COMMENTS	DATE	CHK
A	Parapet height adjusted. Alter and basement shown increased in width	18/11	RC

STATUS

INFORMATION

Job Leighton Road

Title South Elevation Courtyard Construction

Date 29 July 2013

Scale 1:100 @ A3

Drawn MA

T-1-482-222

Waugh Thistleton Architects Ltd
74 Paul Street
London EC2A 4NA
Telephone
+44 (0)20 7613 5727
Fax
+44 (0)20 7613 5749
email/web
waughthistleton.com


architects
Waugh
Thistleton

SOUTH ELEVATION COURTYARD

0 5 10 15 20 M

This drawing is prepared for the purposes of a planning application and to show design intent only. The information contained herein must not be used for costing, construction, engineering or any other purposes without agreement in writing from Vaughn Thistleton Architects Ltd.

NOTES

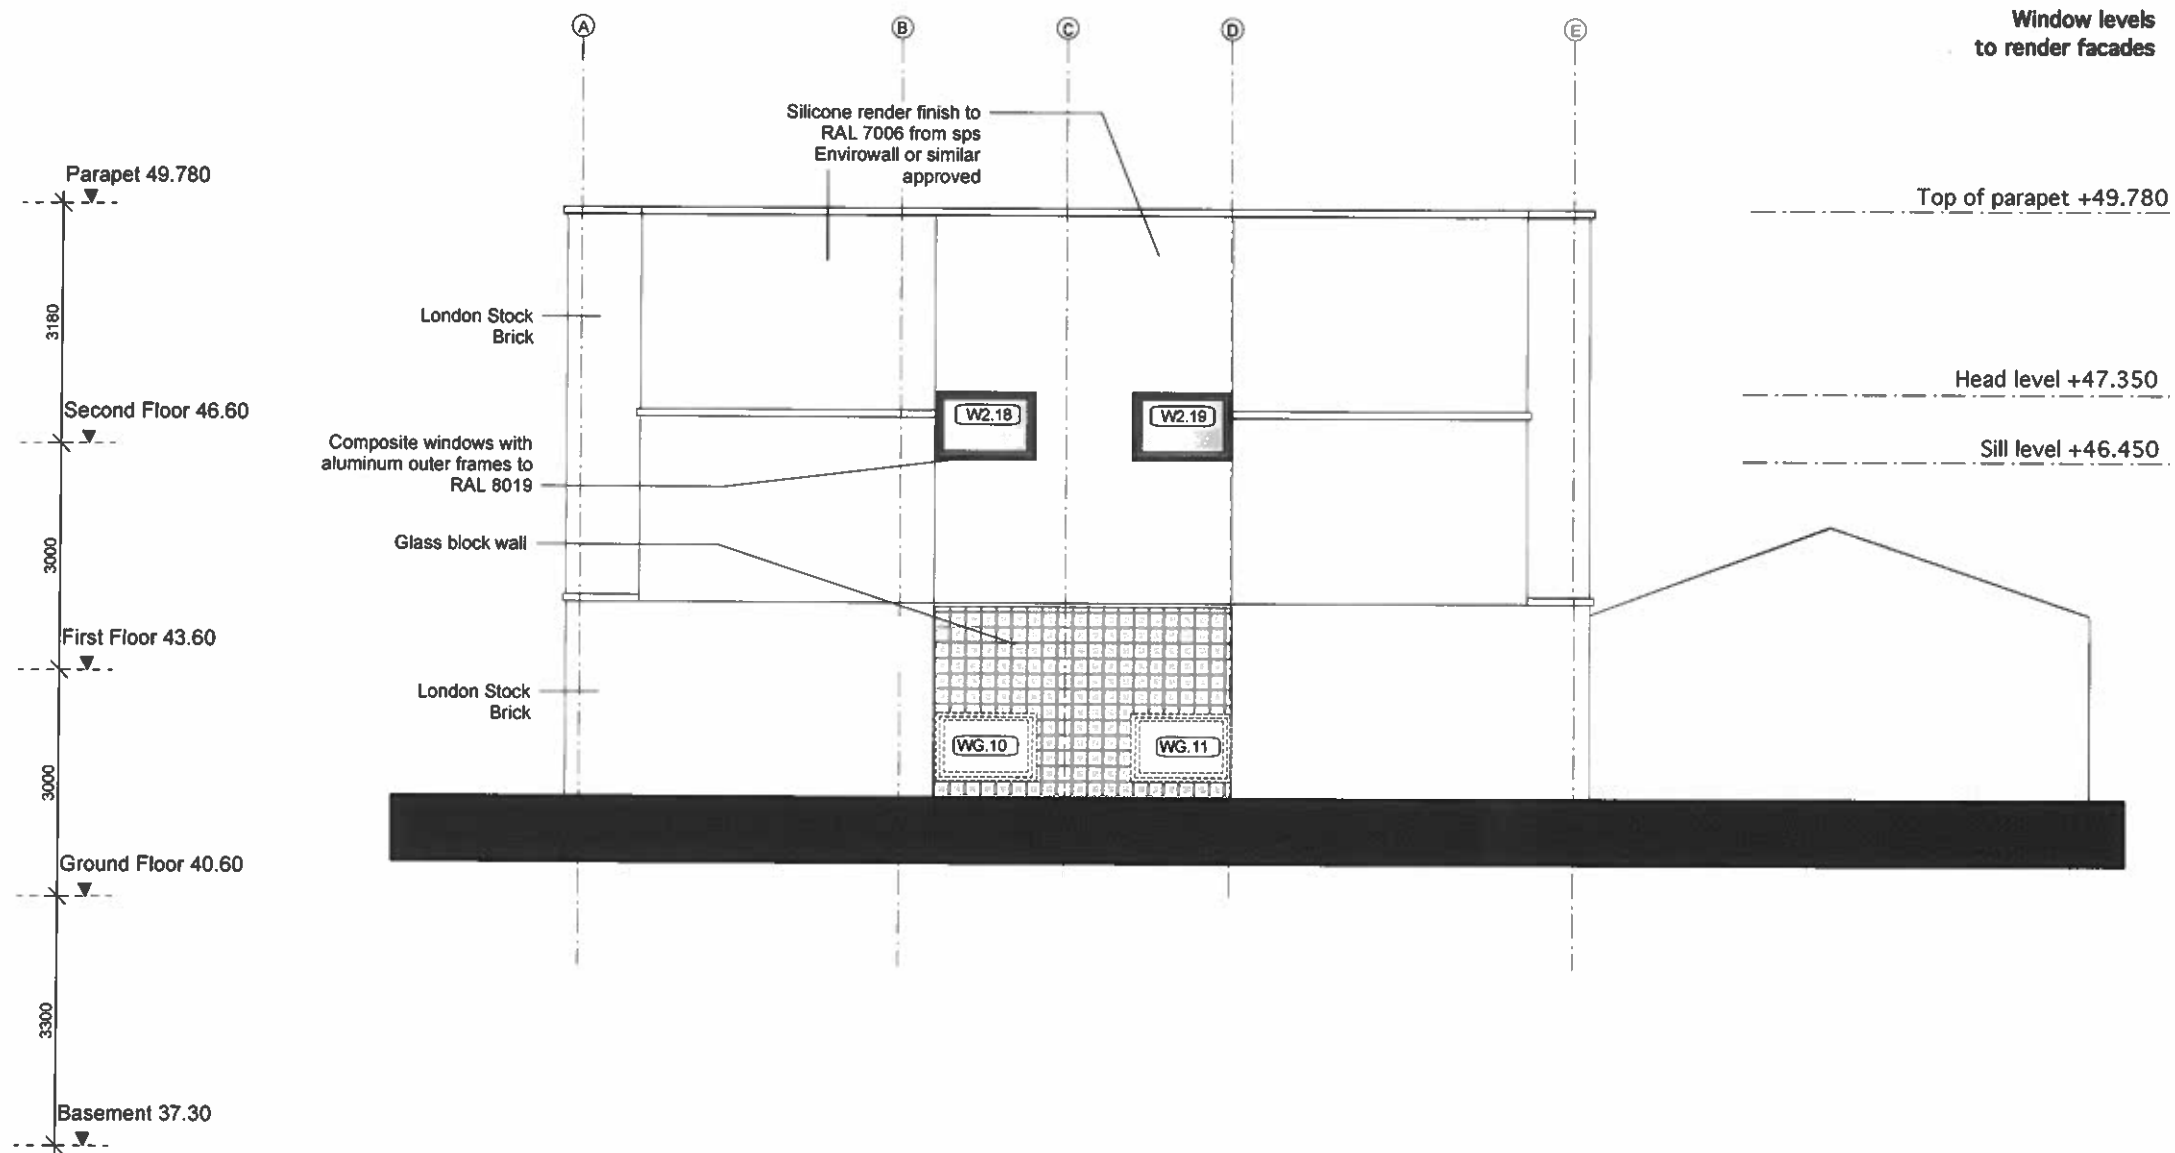

A	Project name approved	18/11	AC
REV	COMMENTS	DATE	CHK

STATUS

INFORMATION

Job Leighton Road
Title North Elevation Construction
Date 29 July 2013
Scale 1:100 @ A3
Drawn MA

T-1-482-223


Vaughn Thistleton Architects Ltd
74 Paul Street
London EC2A 4NA
Telephone
+44 (0)20 7613 5727
Fax
+44 (0)20 7613 5749
email/web
vaughnthistleton.com

architects Vaughn Thistleton

0 5 10 15 20 M

This drawing is prepared for the purposes of a planning application and to show design intent only. The information contained herein must not be used for costing, construction, engineering or any other purposes without agreement in writing from Waugh Thistleton Architects Ltd.

NOTES

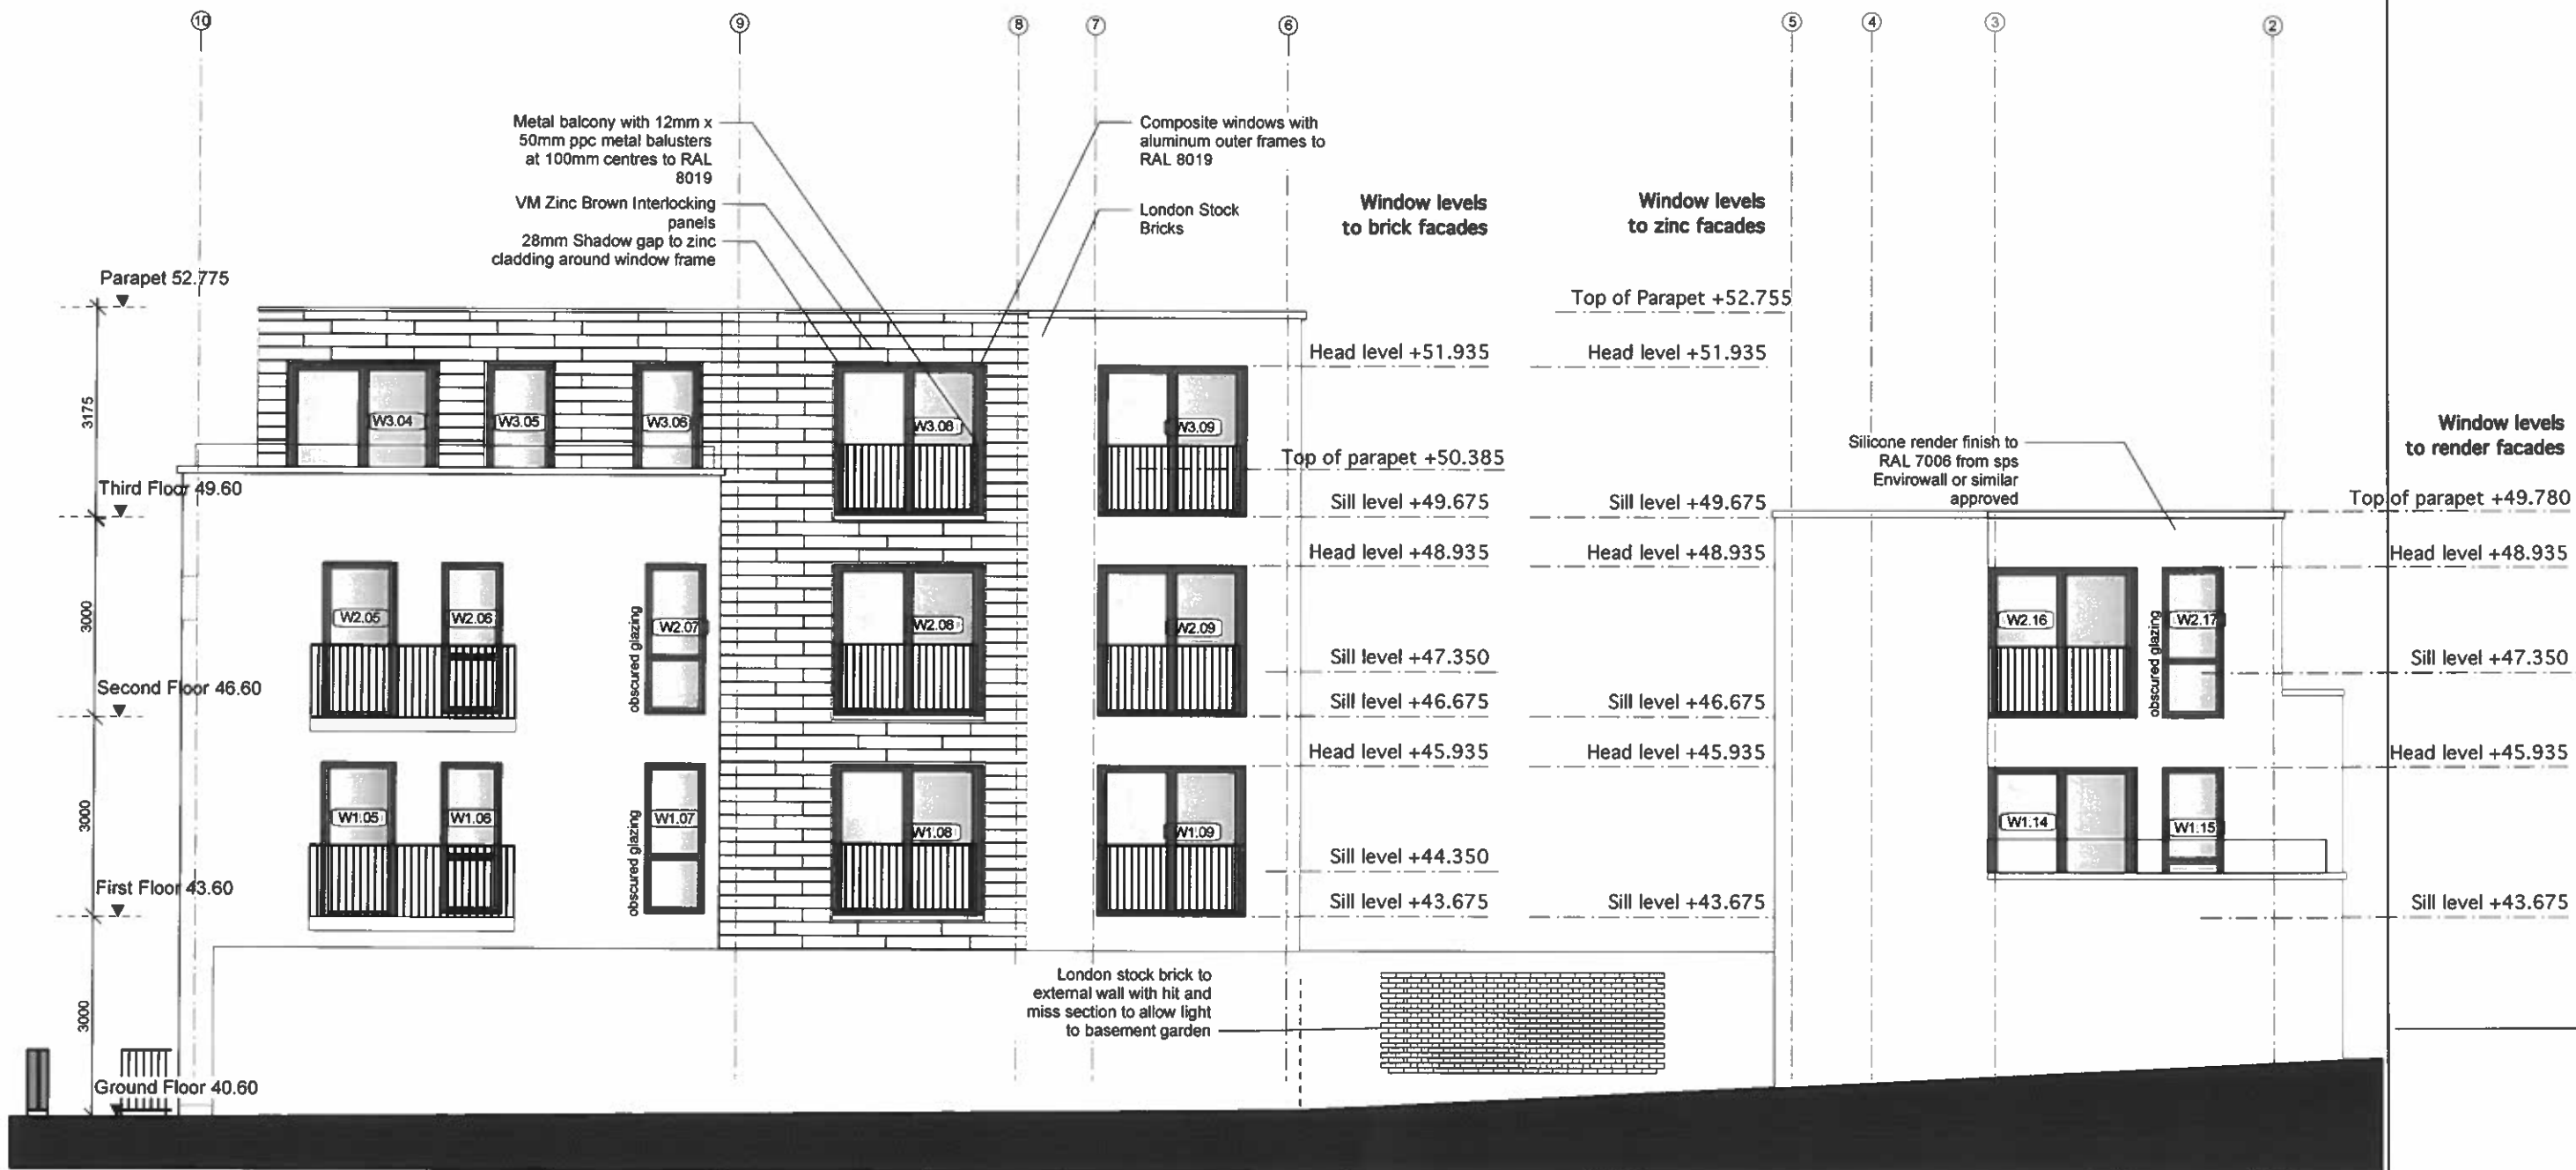

A. Move without changed part tolerance indicated, will
REV. COMMENTS DATE CHK

STATUS

INFORMATION

Job Leighton Road

Title East Elevation Construction

Date 29 July 2013

Scale 1:100 @ A3

Drawn MA

T-1-482-224

Waugh Thistleton
Architects Ltd
74 Paul Street
London EC2A 4NA

Telephone
+44 (0)20 7613 5727

Fax
+44 (0)20 7613 5749

email/web
waughthistleton.com

architects Waugh
Thistleton

EAST ELEVATION

0 5 10 15 20 M

This drawing is prepared for the purpose of a planning application and to show design intent only. The information contained herein must not be used for costing, construction, engineering or any other purposes without agreement in writing from Waugh Thistleton Architects Ltd.

NOTES

Silicone render finish to
RAL 7006 from sps
Envirowall or similar
approved
London Stock
bricks

Top of Parapet +52.755

Top of parapet +49.875

Parapet 52.755

Third Floor 49.60

Second Floor 46.60

First Floor 43.60

Ground Floor 40.60

Basement 37.30

W2.2

W1.1

A	Parapet height adjusted, and chamfered corner added with 2 additional windows	19/14	RC
REV	COMMENTS	DATE	CHK

STATUS

INFORMATION

Job Leighton Road
Title West Elevation
Construction
Date 29 July 2013
Scale 1:100 @ A3
Drawn MA

T-1-482-225


Waugh Thistleton
Architects Ltd
74 Paul Street
London EC2A 4NA
Telephone
+44 (0)20 7613 5727
Fax
+44 (0)20 7613 5748
email/web
waughthistleton.com

architects
Waugh
Thistleton

0 5 10 15 20 M

This drawing is prepared for the purposes of a planning application and is for design intent only. The information contained herein must not be used for costing, construction, engineering or any other purpose without agreement in writing from Waugh Thistleton Architects Ltd.

40728

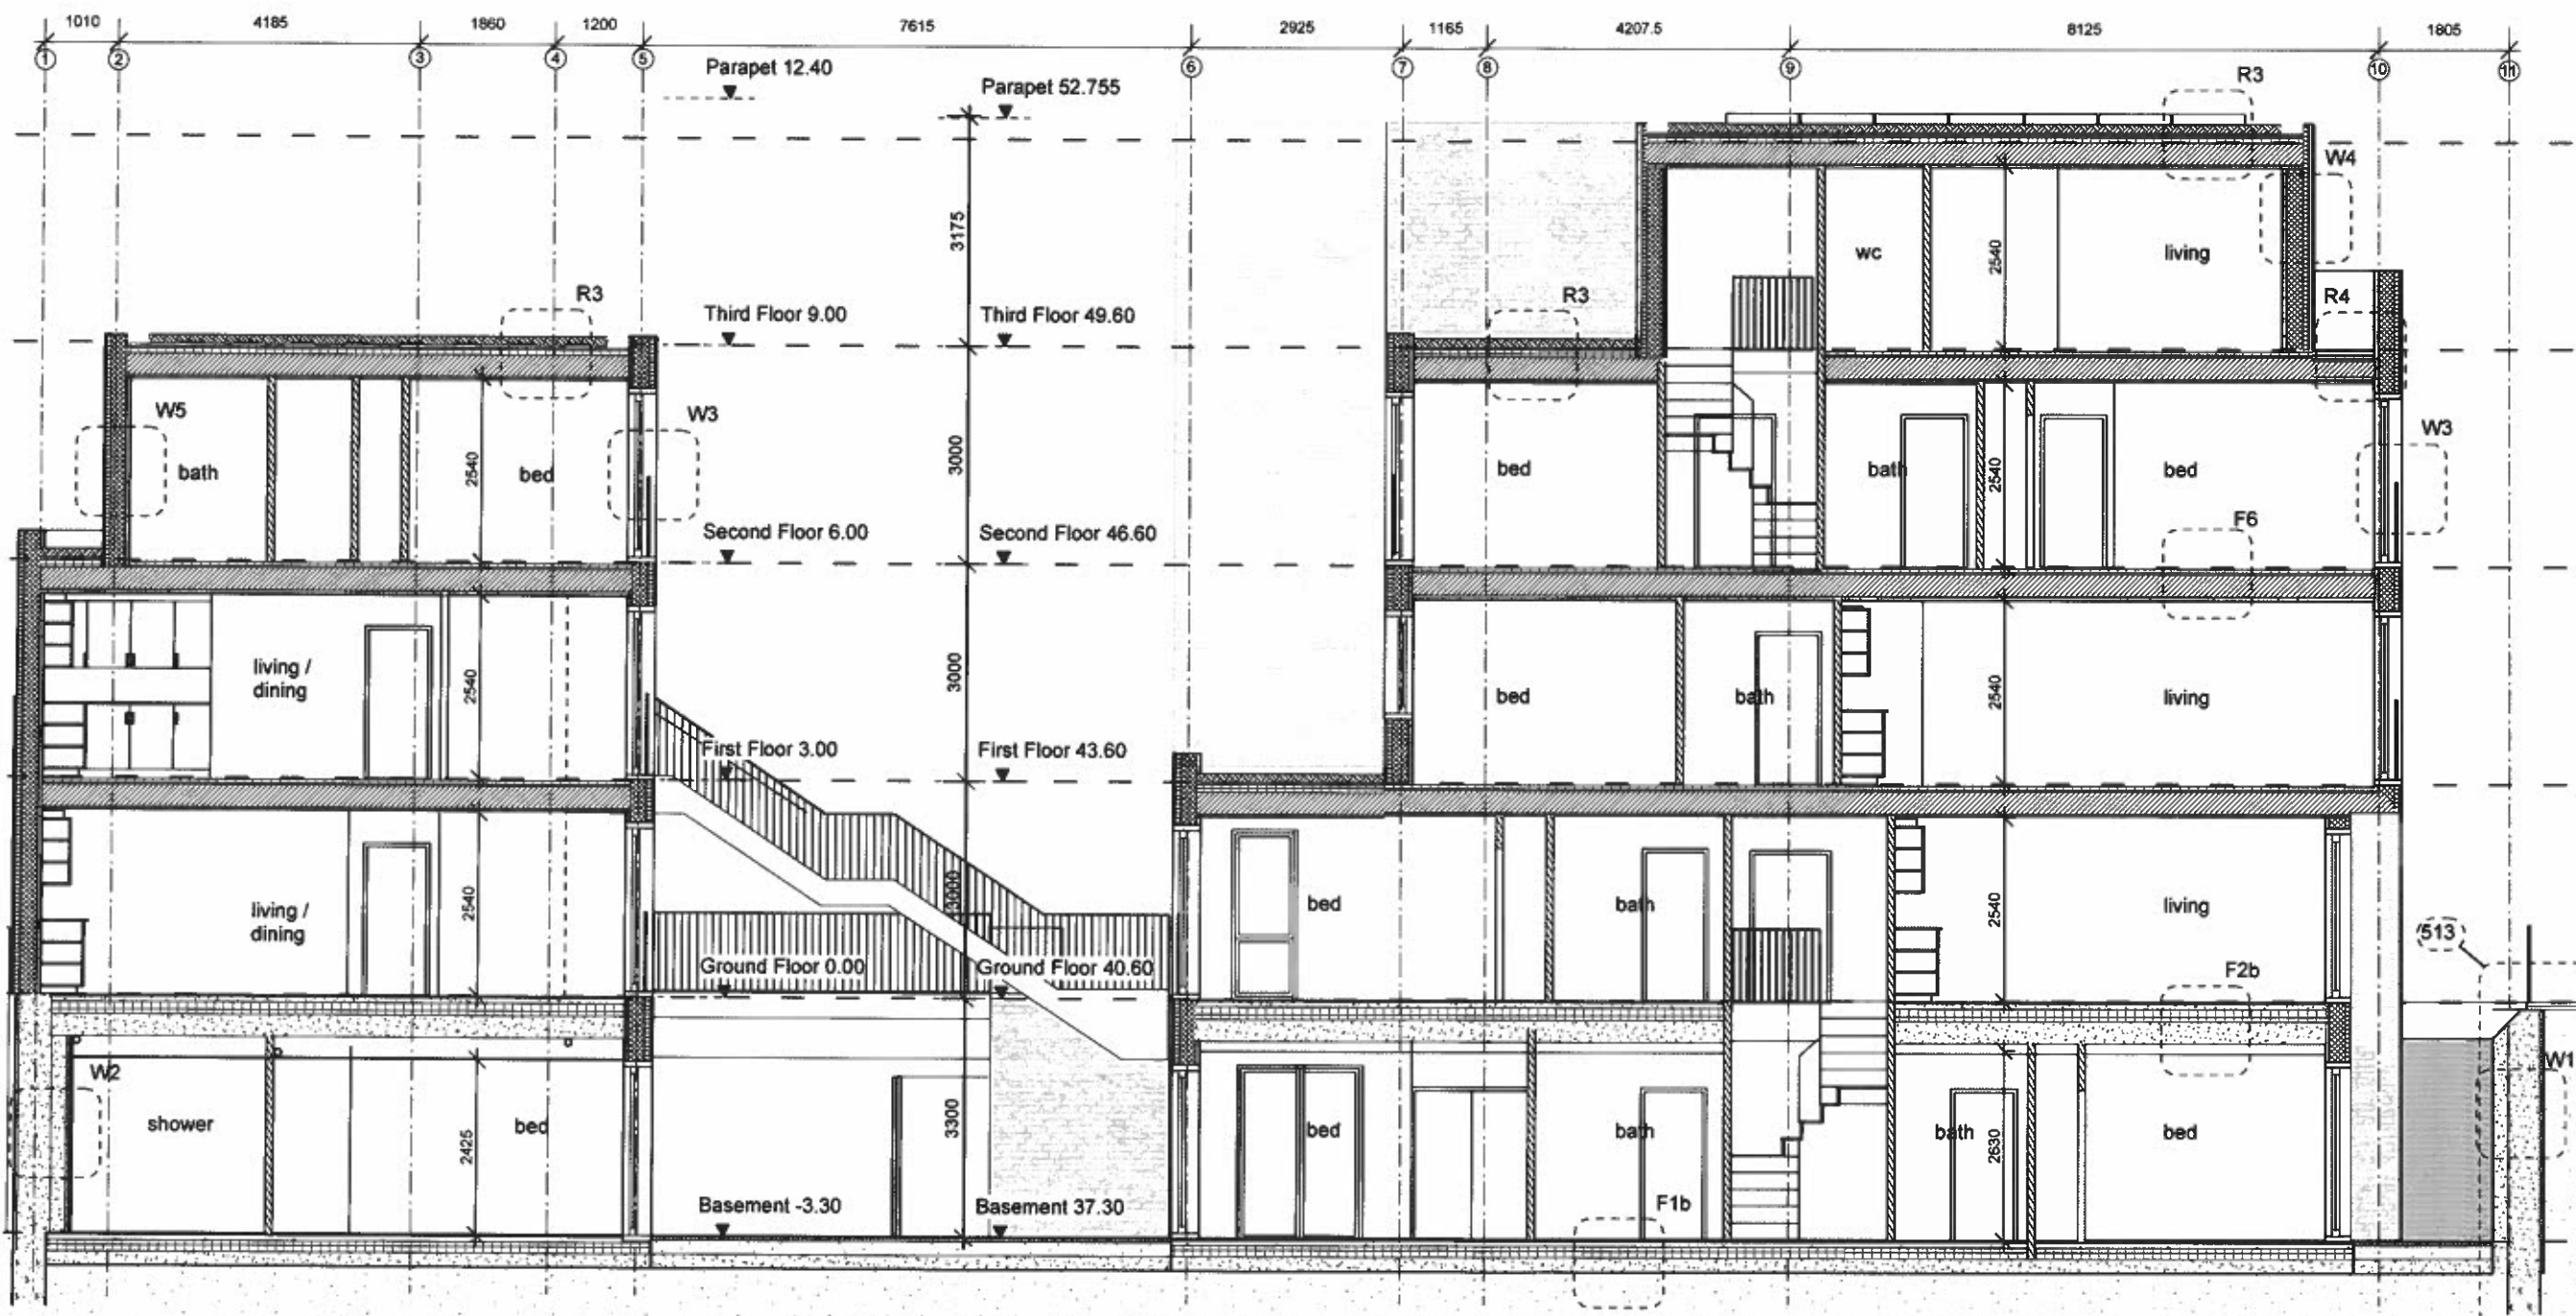

A: Level 40.60 (ground level) 11/09/13 RC
REV: 01/09/13 DATE: 01/09/13

STATUS:

INFORMATION

Job: Leighton Road
Title: Section A-A
Date: 28 september 2013
Scale: 1:100 @ A3
Drawn: MF


Waugh Thistleton
Architects Ltd
74 Paul Street
London EC2A 4NA
Telephone: +44 (0)20 7613 5727
Fax: +44 (0)20 7613 5749
email: info@waughthistleton.com
www.waughthistleton.com


T-1-482-300



architects Waugh Thistleton

SECTION A-A

001

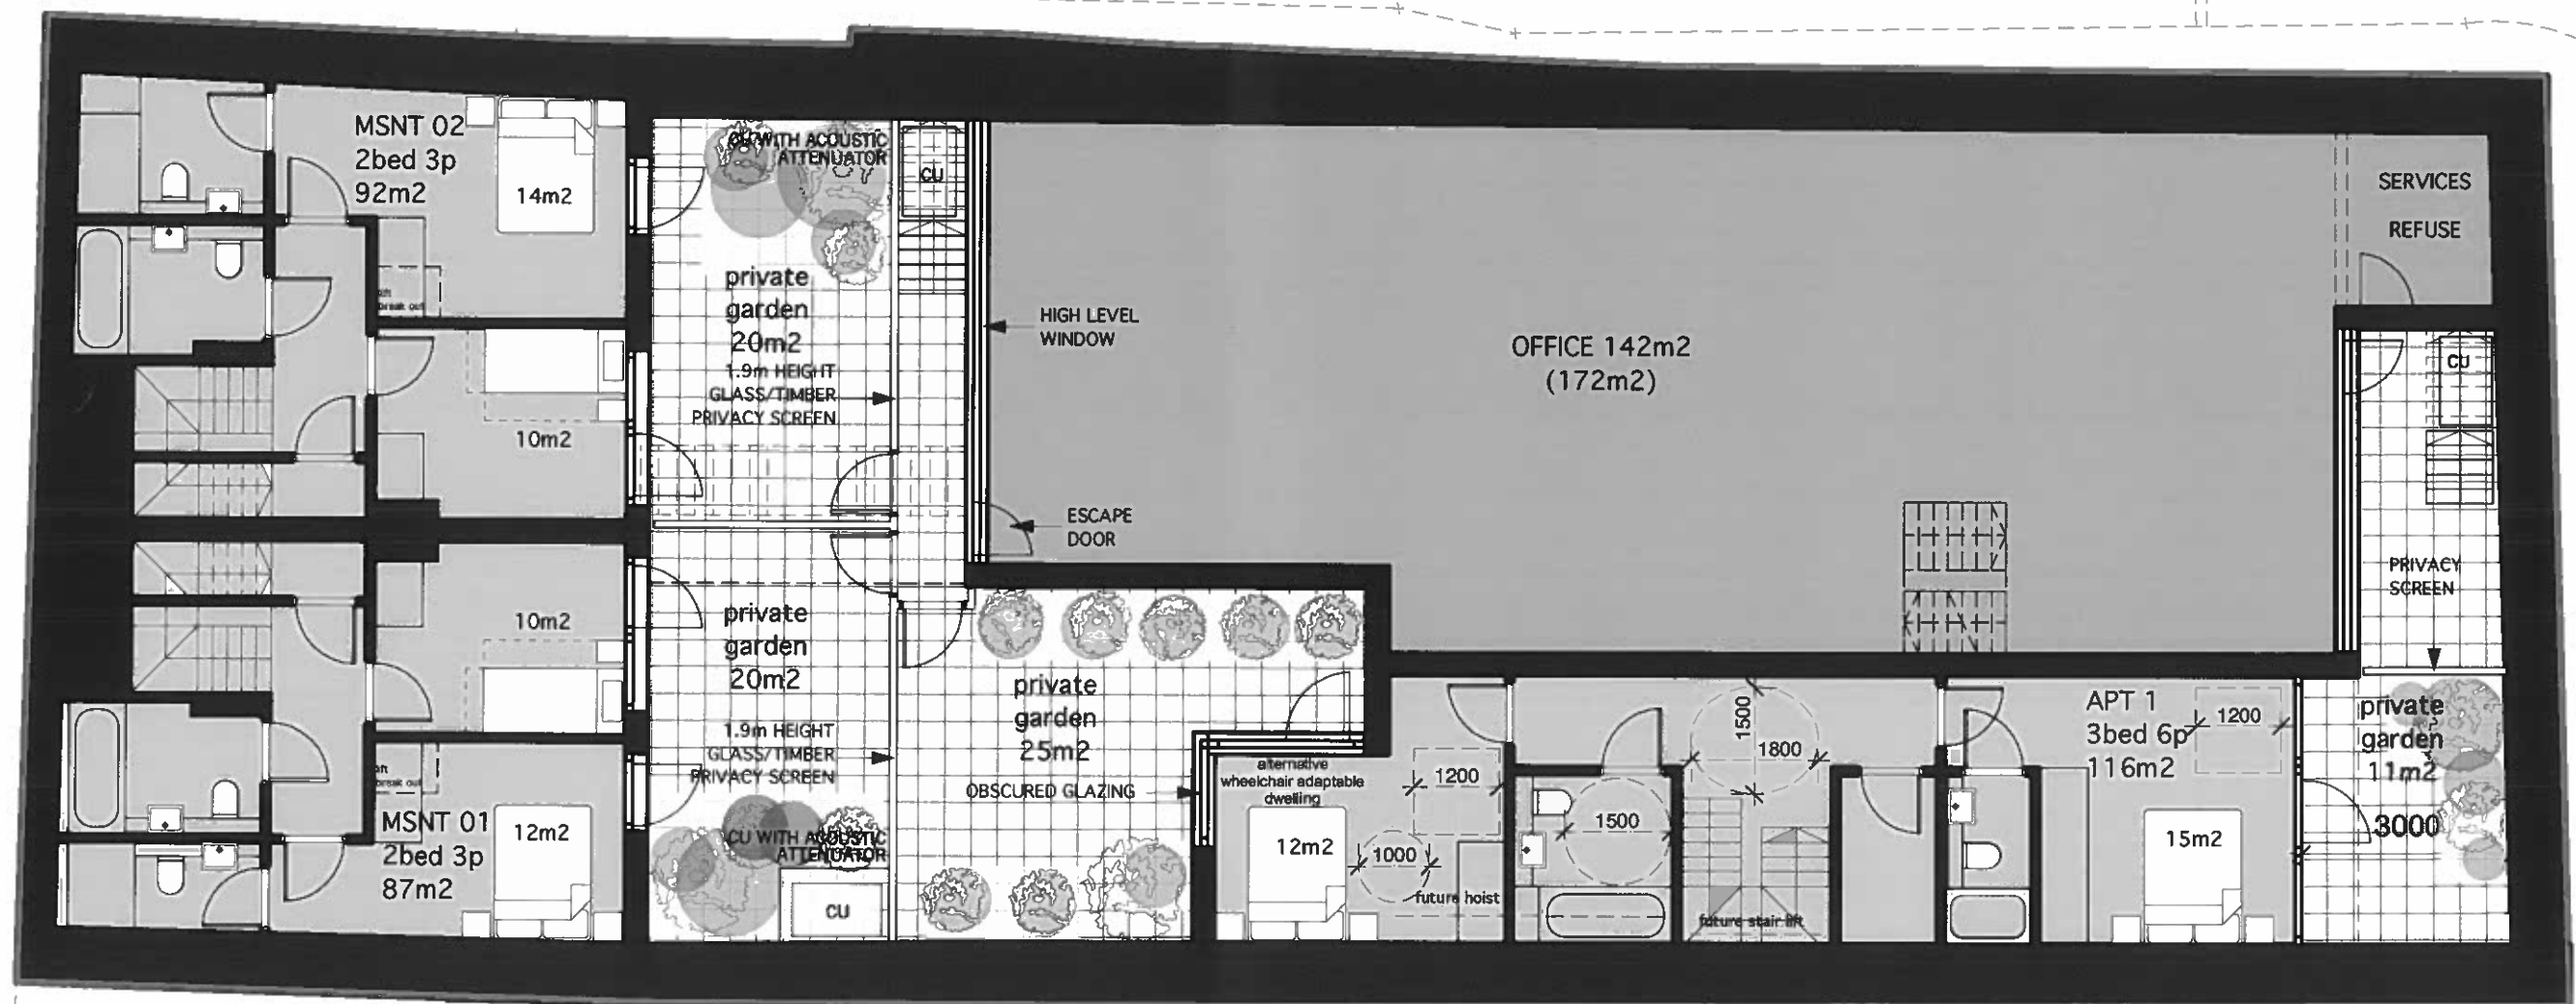

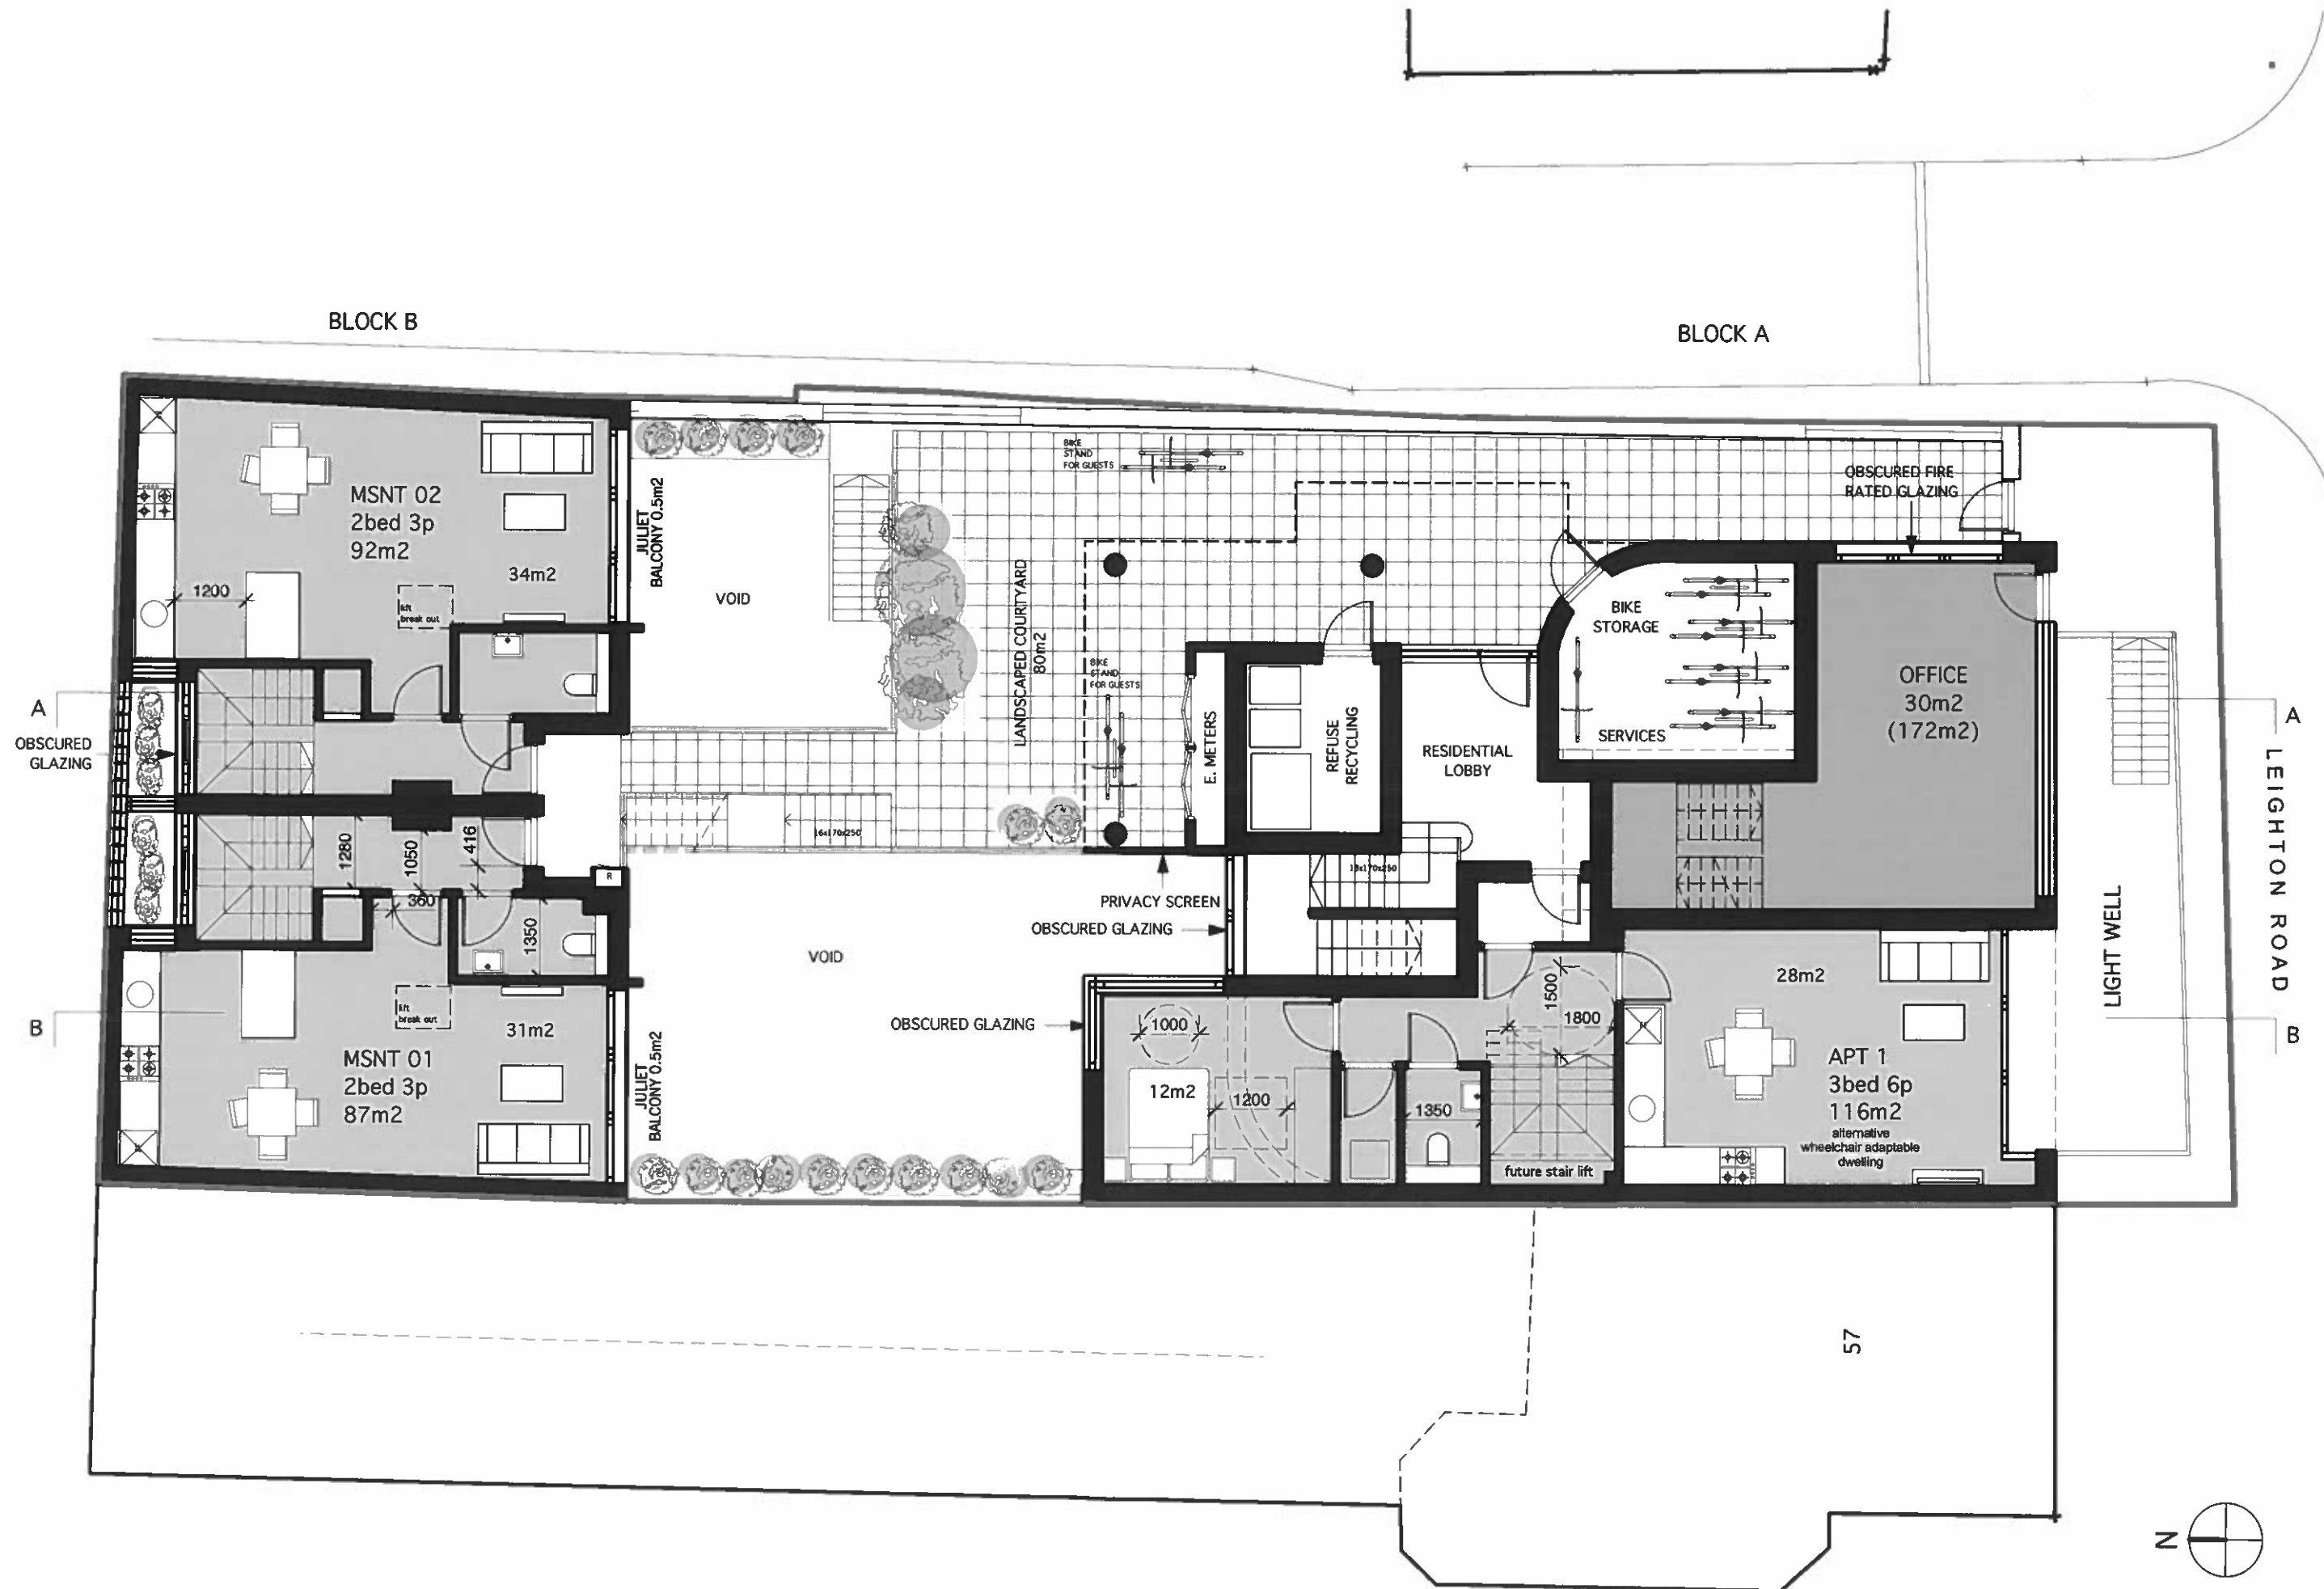

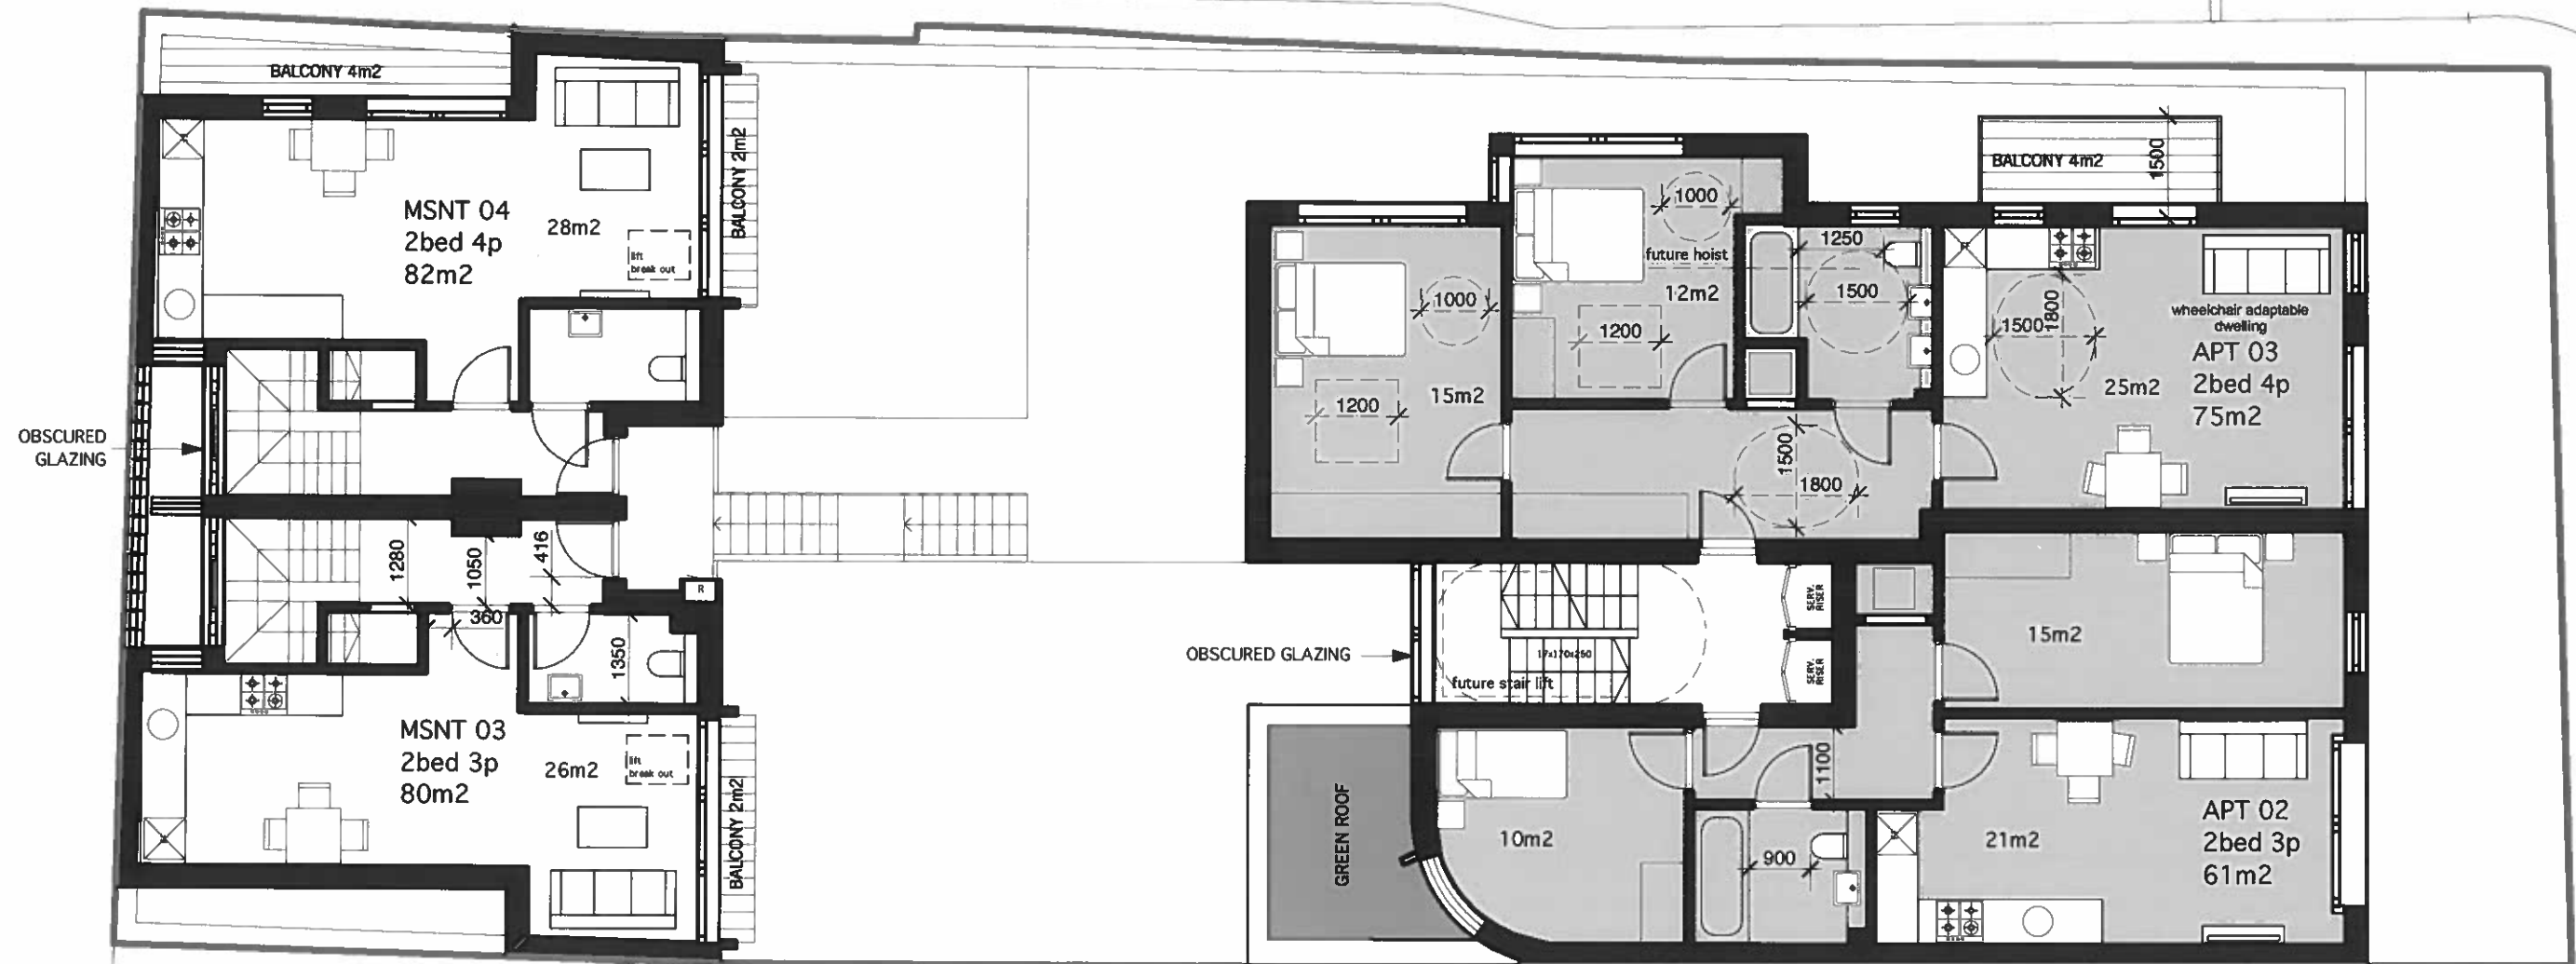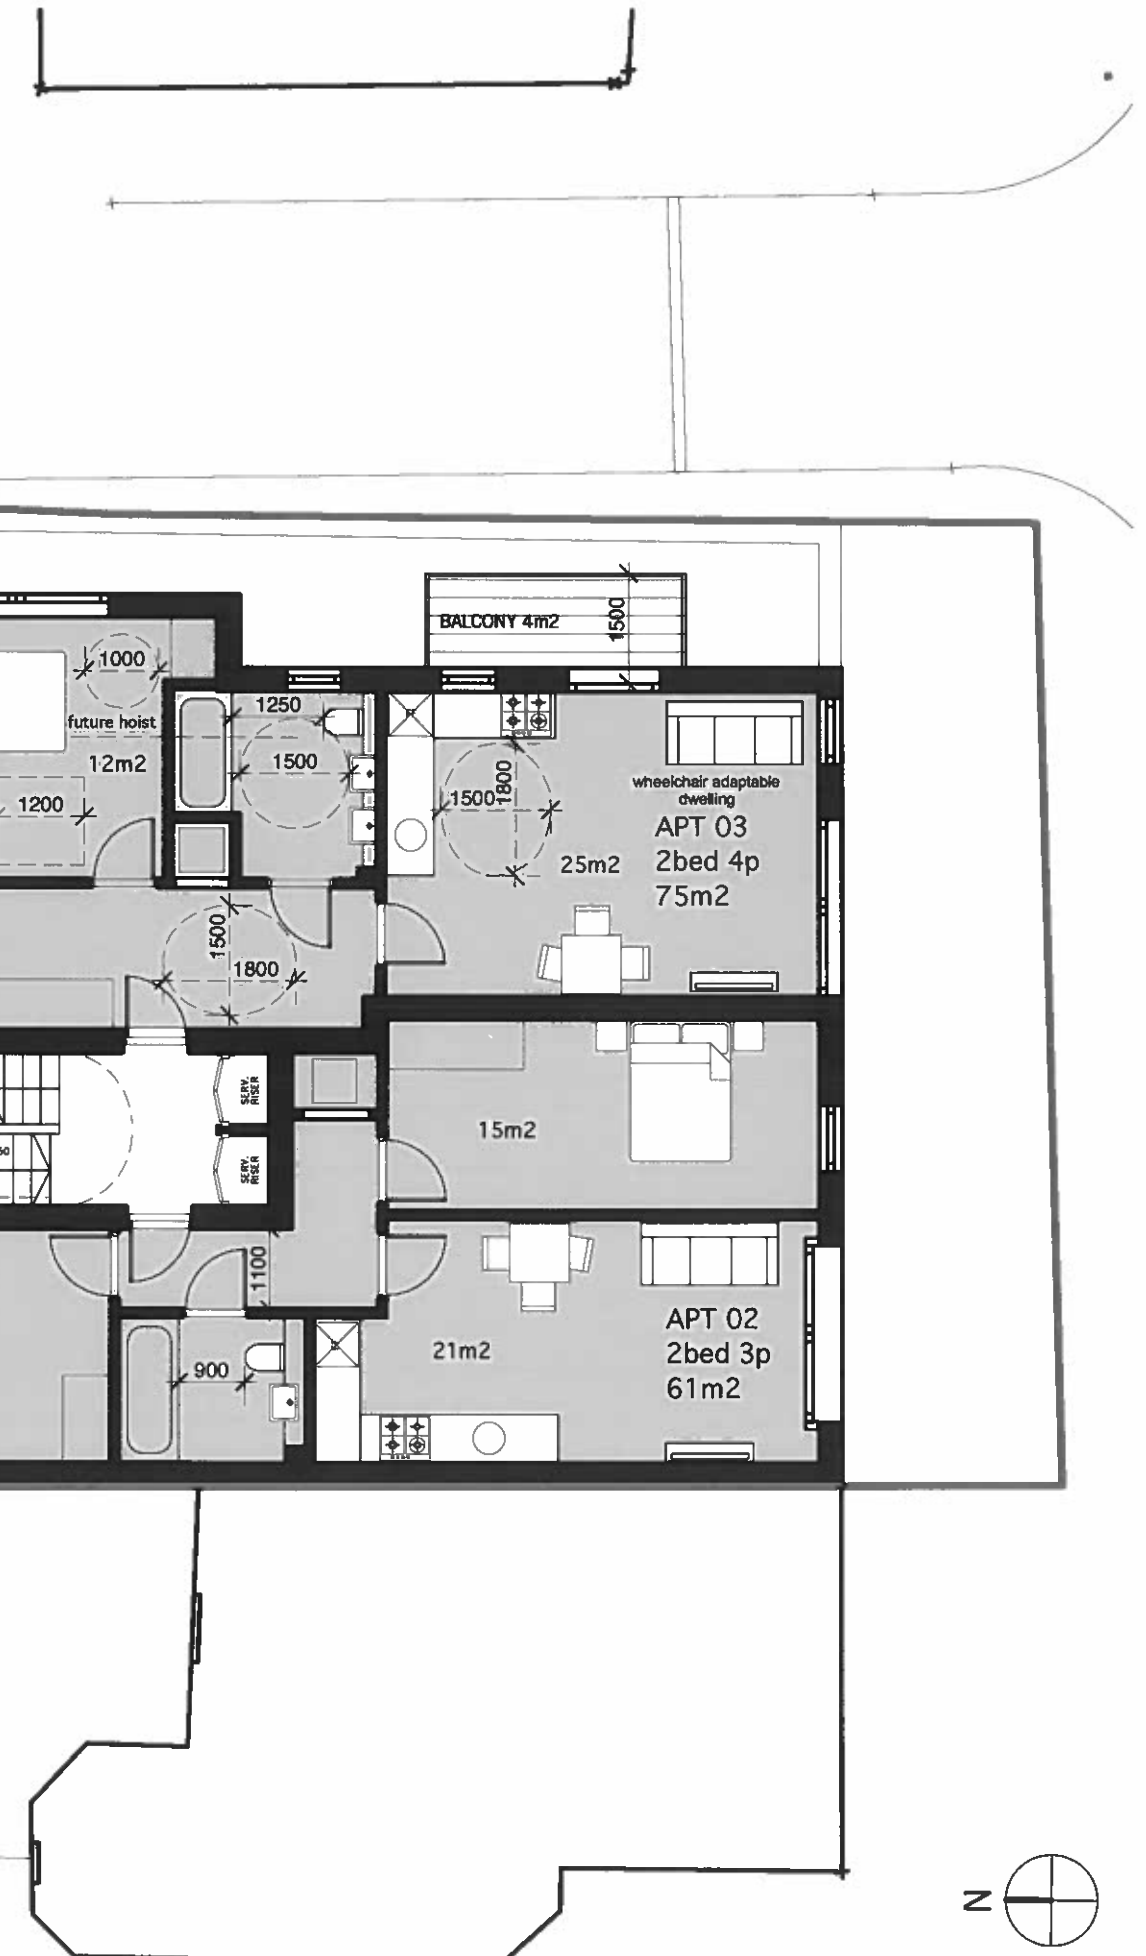






MATERIALS:


- 1 Variegated Bricks
- 2 Glazed Bricks
- 3 Grey powder-coated composite window
- 4 Metal powder-coated balcony/railings
- 5 Copper cladding
- 6 Entrance gate and door entrance panel
- 7 Metal coping
- 8 Glass Blocks
- 9 Render
- 10 Slates cladding



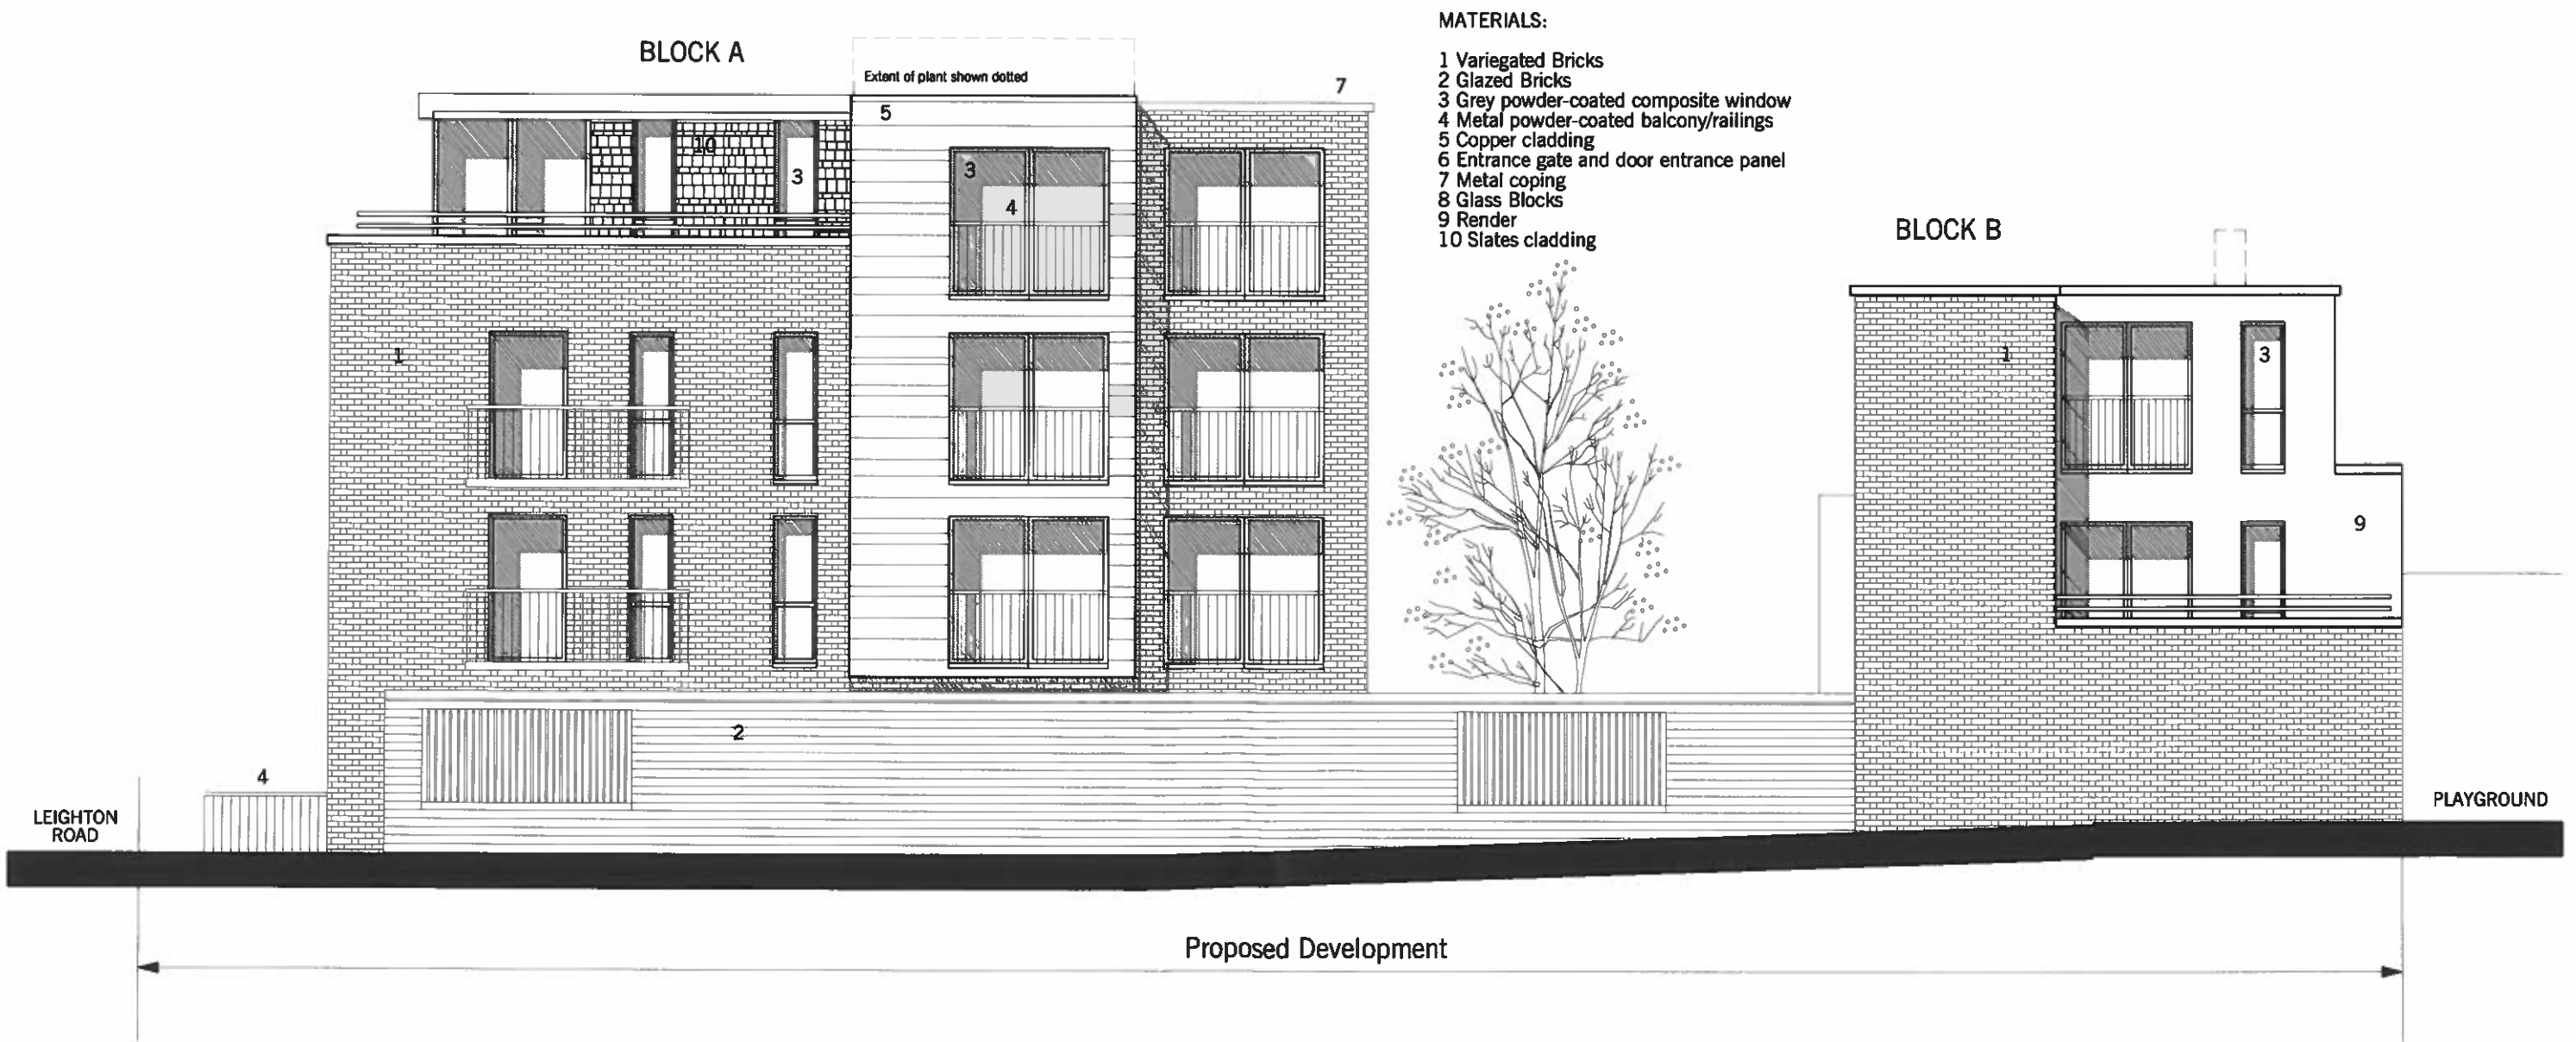

MATERIALS:

- 1 Variegated Bricks
- 2 Glazed Bricks
- 3 Grey powder-coated composite window
- 4 Metal powder-coated balcony/railings
- 5 Copper cladding
- 6 Entrance gate and door entrance panel
- 7 Metal coping
- 8 Glass Blocks
- 9 Render
- 10 Slates cladding

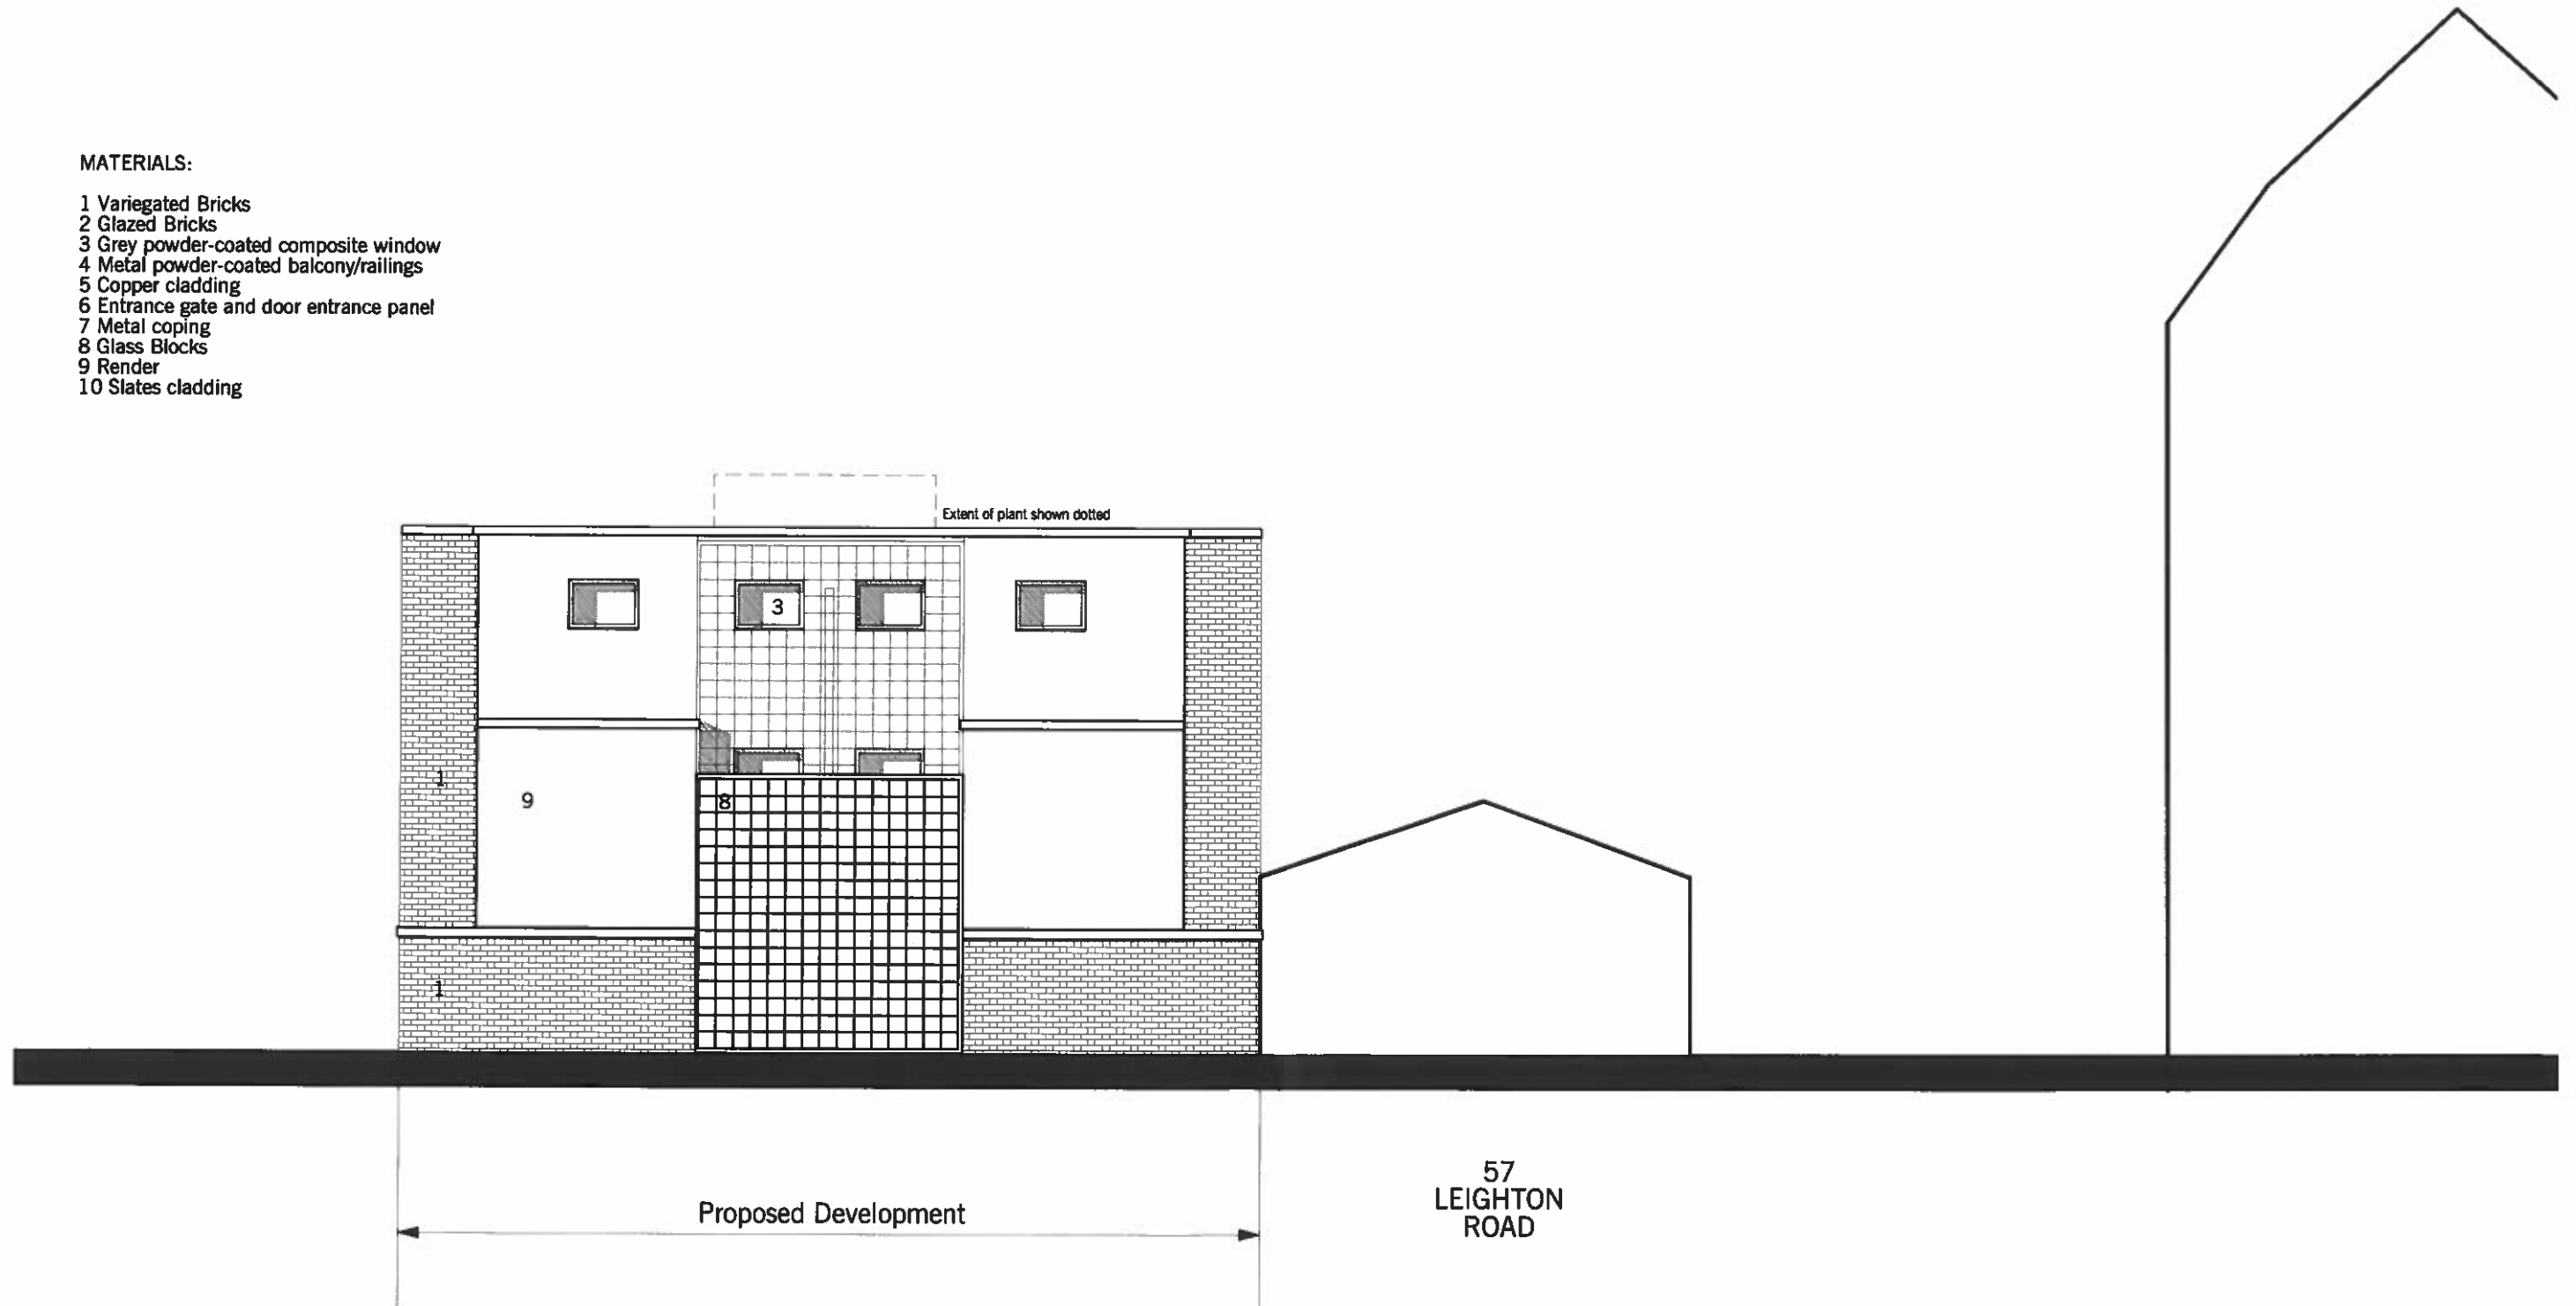


MATERIALS:

- 1 Variegated Bricks
- 2 Glazed Bricks
- 3 Grey powder-coated composite window
- 4 Metal powder-coated balcony/railings
- 5 Copper cladding
- 6 Entrance gate and door entrance panel
- 7 Metal coping
- 8 Glass Blocks
- 9 Render
- 10 Slates cladding



MATERIALS:

- 1 Variegated Bricks
- 2 Glazed Bricks
- 3 Grey powder-coated composite window
- 4 Metal powder-coated balcony/railings
- 5 Copper cladding
- 6 Entrance gate and door entrance panel
- 7 Metal coping
- 8 Glass Blocks
- 9 Render
- 10 Slates cladding

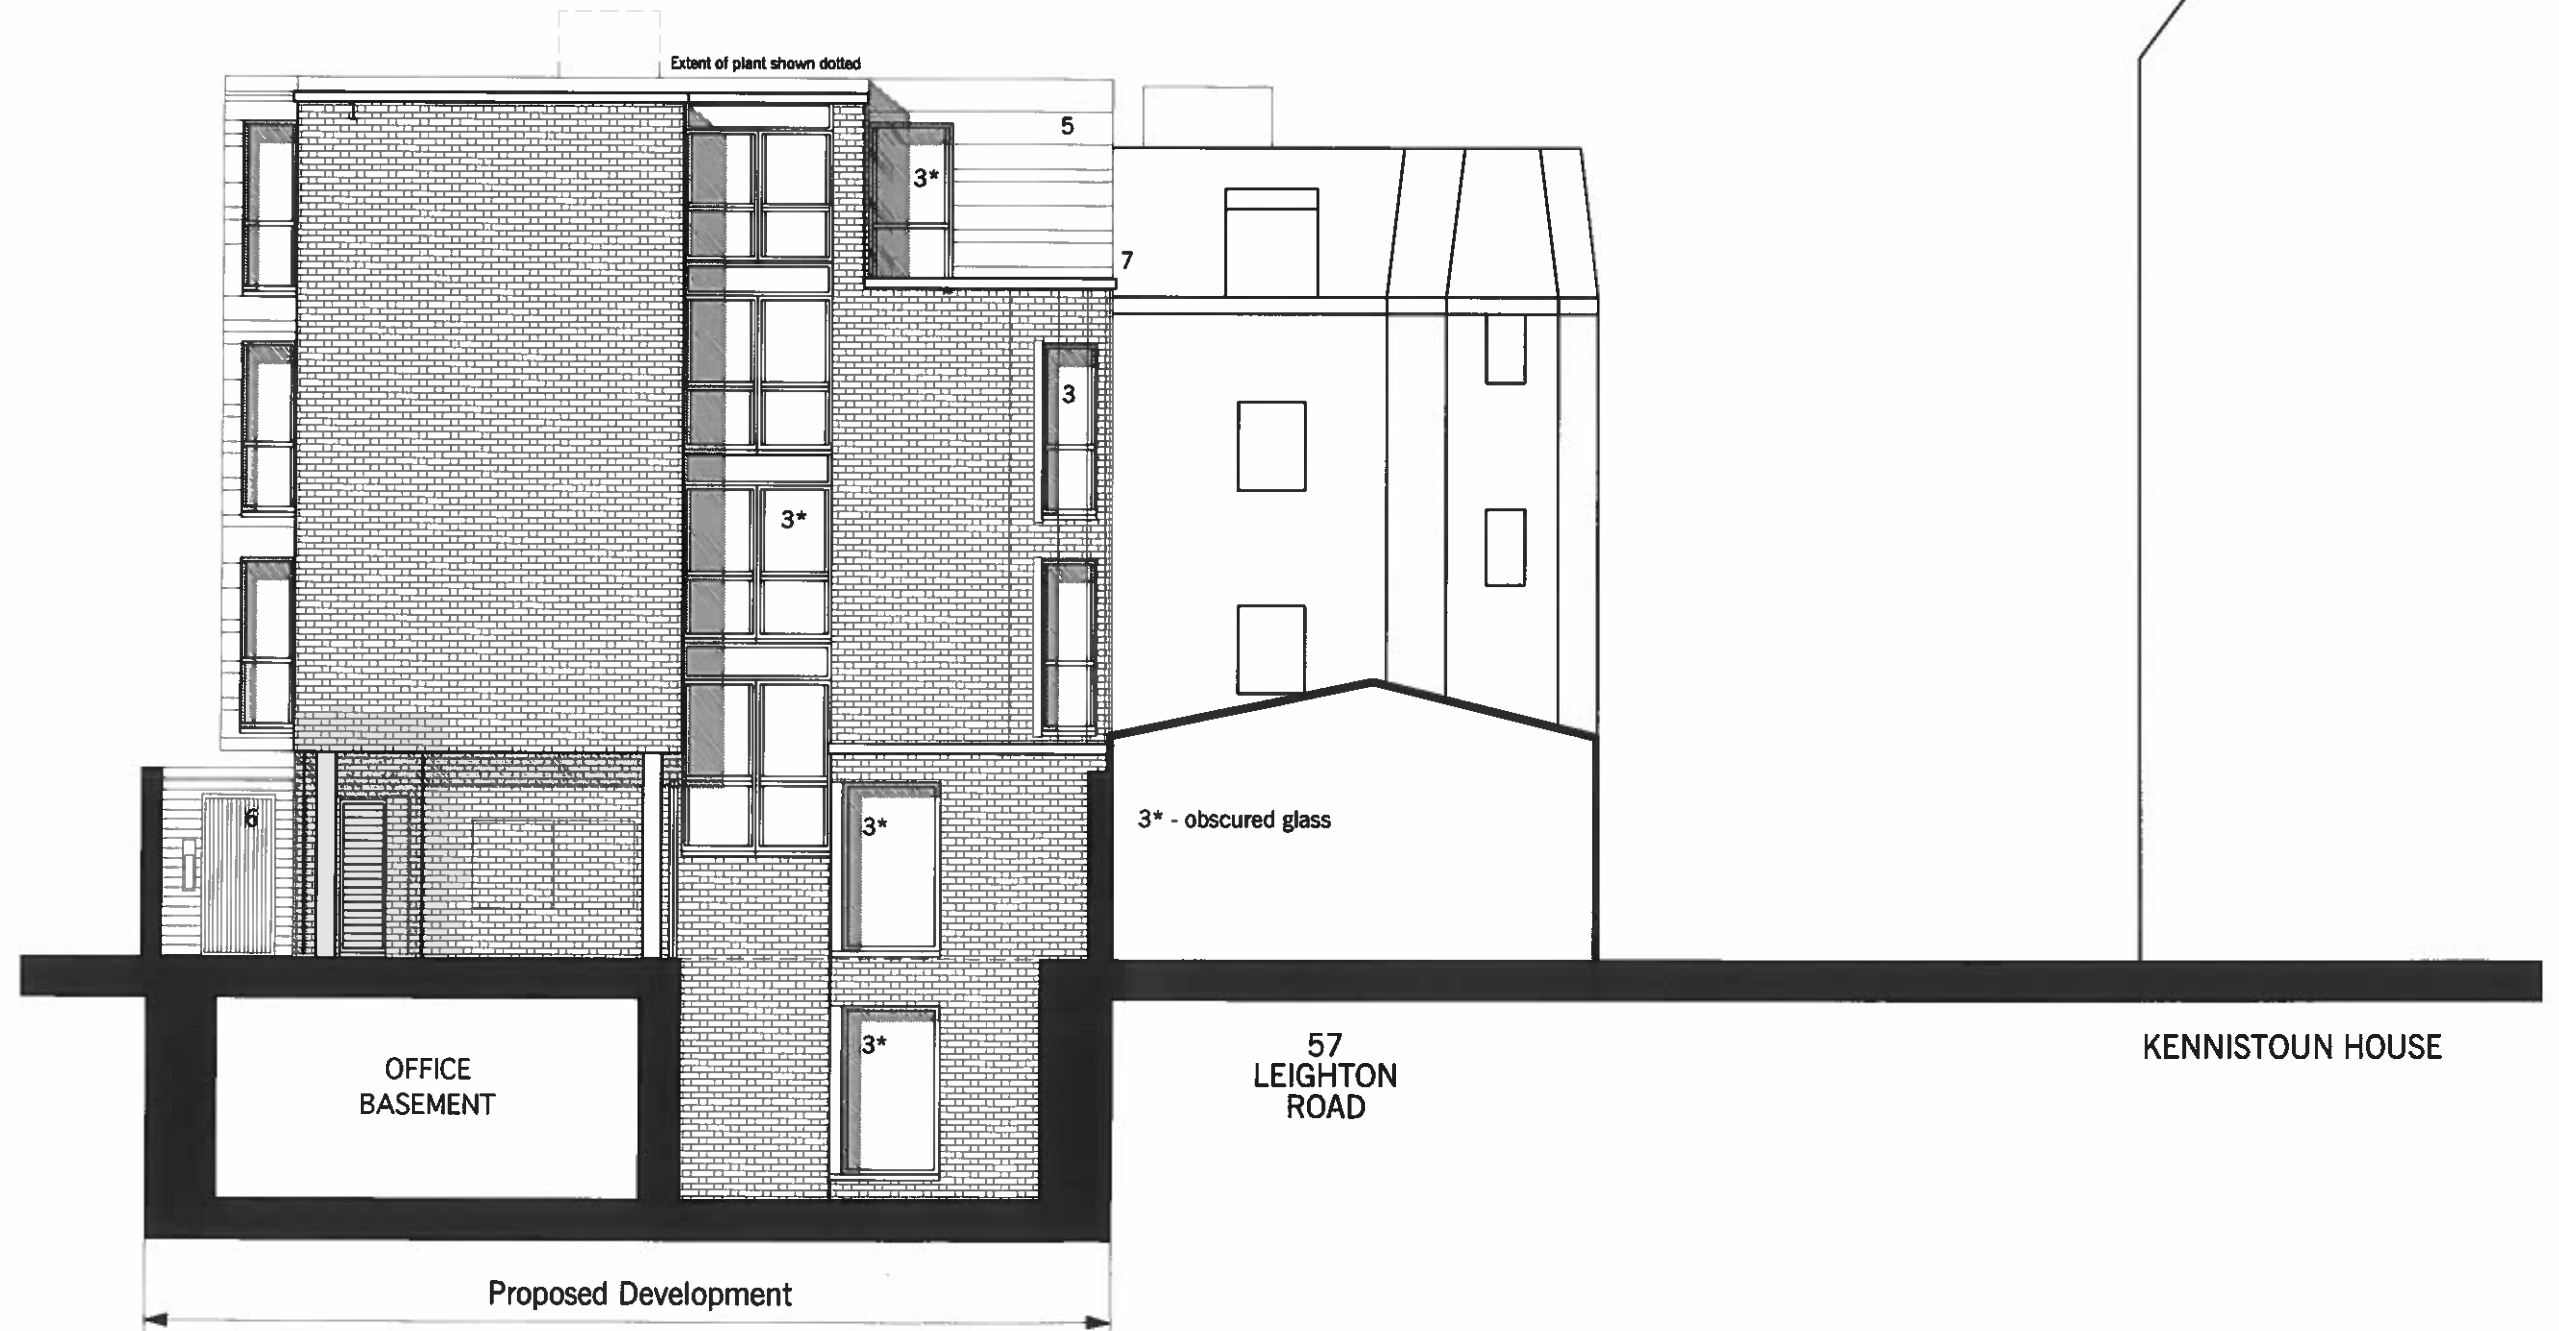

MATERIALS:

- 1 Variegated Bricks
- 2 Glazed Bricks
- 3 Grey powder-coated composite window
- 4 Metal powder-coated balcony/railings
- 5 Copper cladding
- 6 Entrance gate and door entrance panel
- 7 Metal coping
- 8 Glass Blocks
- 9 Render
- 10 Slates cladding

