


- NOTES
1.

DO NOT SCALE FROM THIS DRAWING.
2.

THIS DRAWING IS TO BE READ IN CONJUNCTION WITH ALL OTHER DRAWINGS AND SPECIFICATIONS ISSUED BY THE ENGINEER.
3.

ALL DIMENSIONS TO BE CHECKED ON SITE AND THE ENGINEER OF WORK. ANY DISCREPANCIES PRIOR TO COMMENCEMENT OF WORK.
4.

THE POSITION OF ALL EQUIPMENT INDICATED ON THIS DRAWING IS APPROXIMATE AND IS NOT TO BE TAKEN AS A GUARANTEE. THE ENGINEER SHALL BE RESPONSIBLE FOR THE LOCATION OF ALL EQUIPMENT PRIOR TO COMMENCING WORKS.

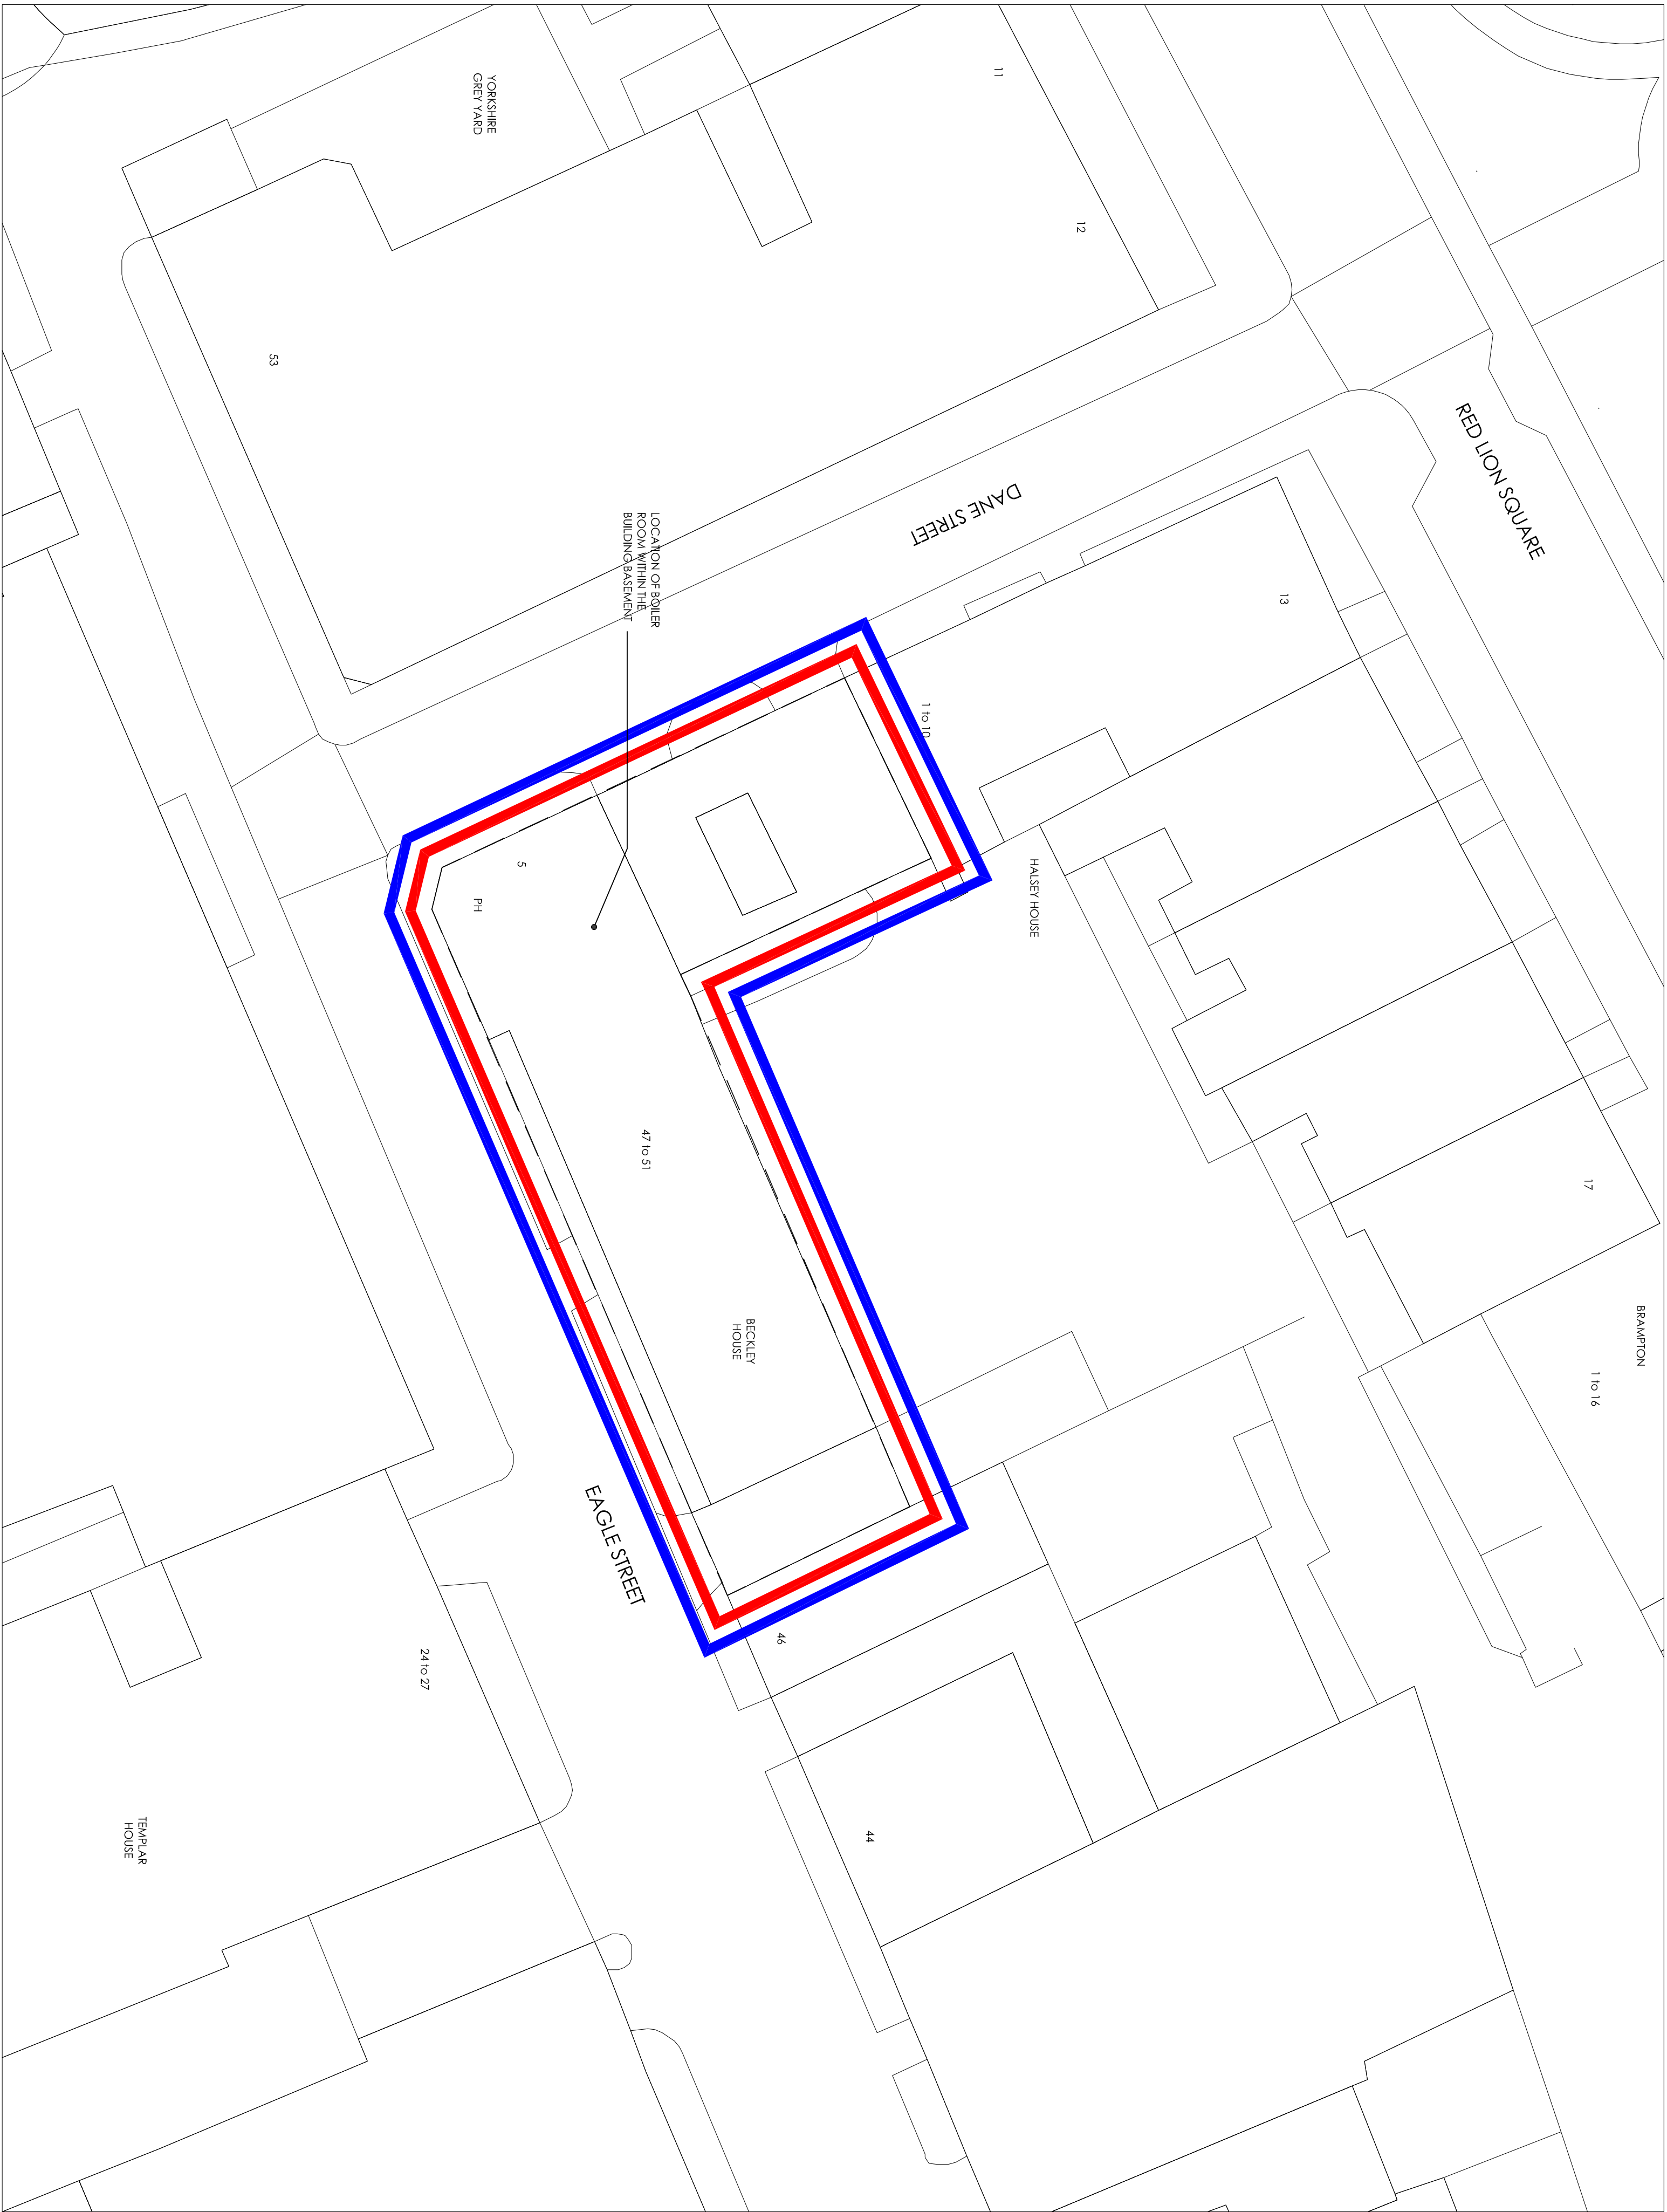

REV		SV	AMENDMENT DESCRIPTION		CHD	DATE
CLIENT						
UNIT 3 CENTRIC CLOSE, OFF OVAL ROAD						
CAMDEN, LONDON						
NW1 7EP						
PROJECT						
BECKLEY HOUSE						
REPLACEMENT OF HEATING SERVICES						
TITLE						
SITE PLAN						
DRAWN						
<input checked="" type="checkbox"/> London 0845 168 4844		<input checked="" type="checkbox"/> Aldershot 0141 728 9791		<input checked="" type="checkbox"/> Glasgow 0141 352 2453		
J.R.		C.D.		J.R.		
CHECKED						
M.O.		APPROVED		C.P.		
SCALE 1:200 @ A1		DATE		JAN 2014		
DRAWING NO.		12333/P/001		REVISION		
PLANNING						

