


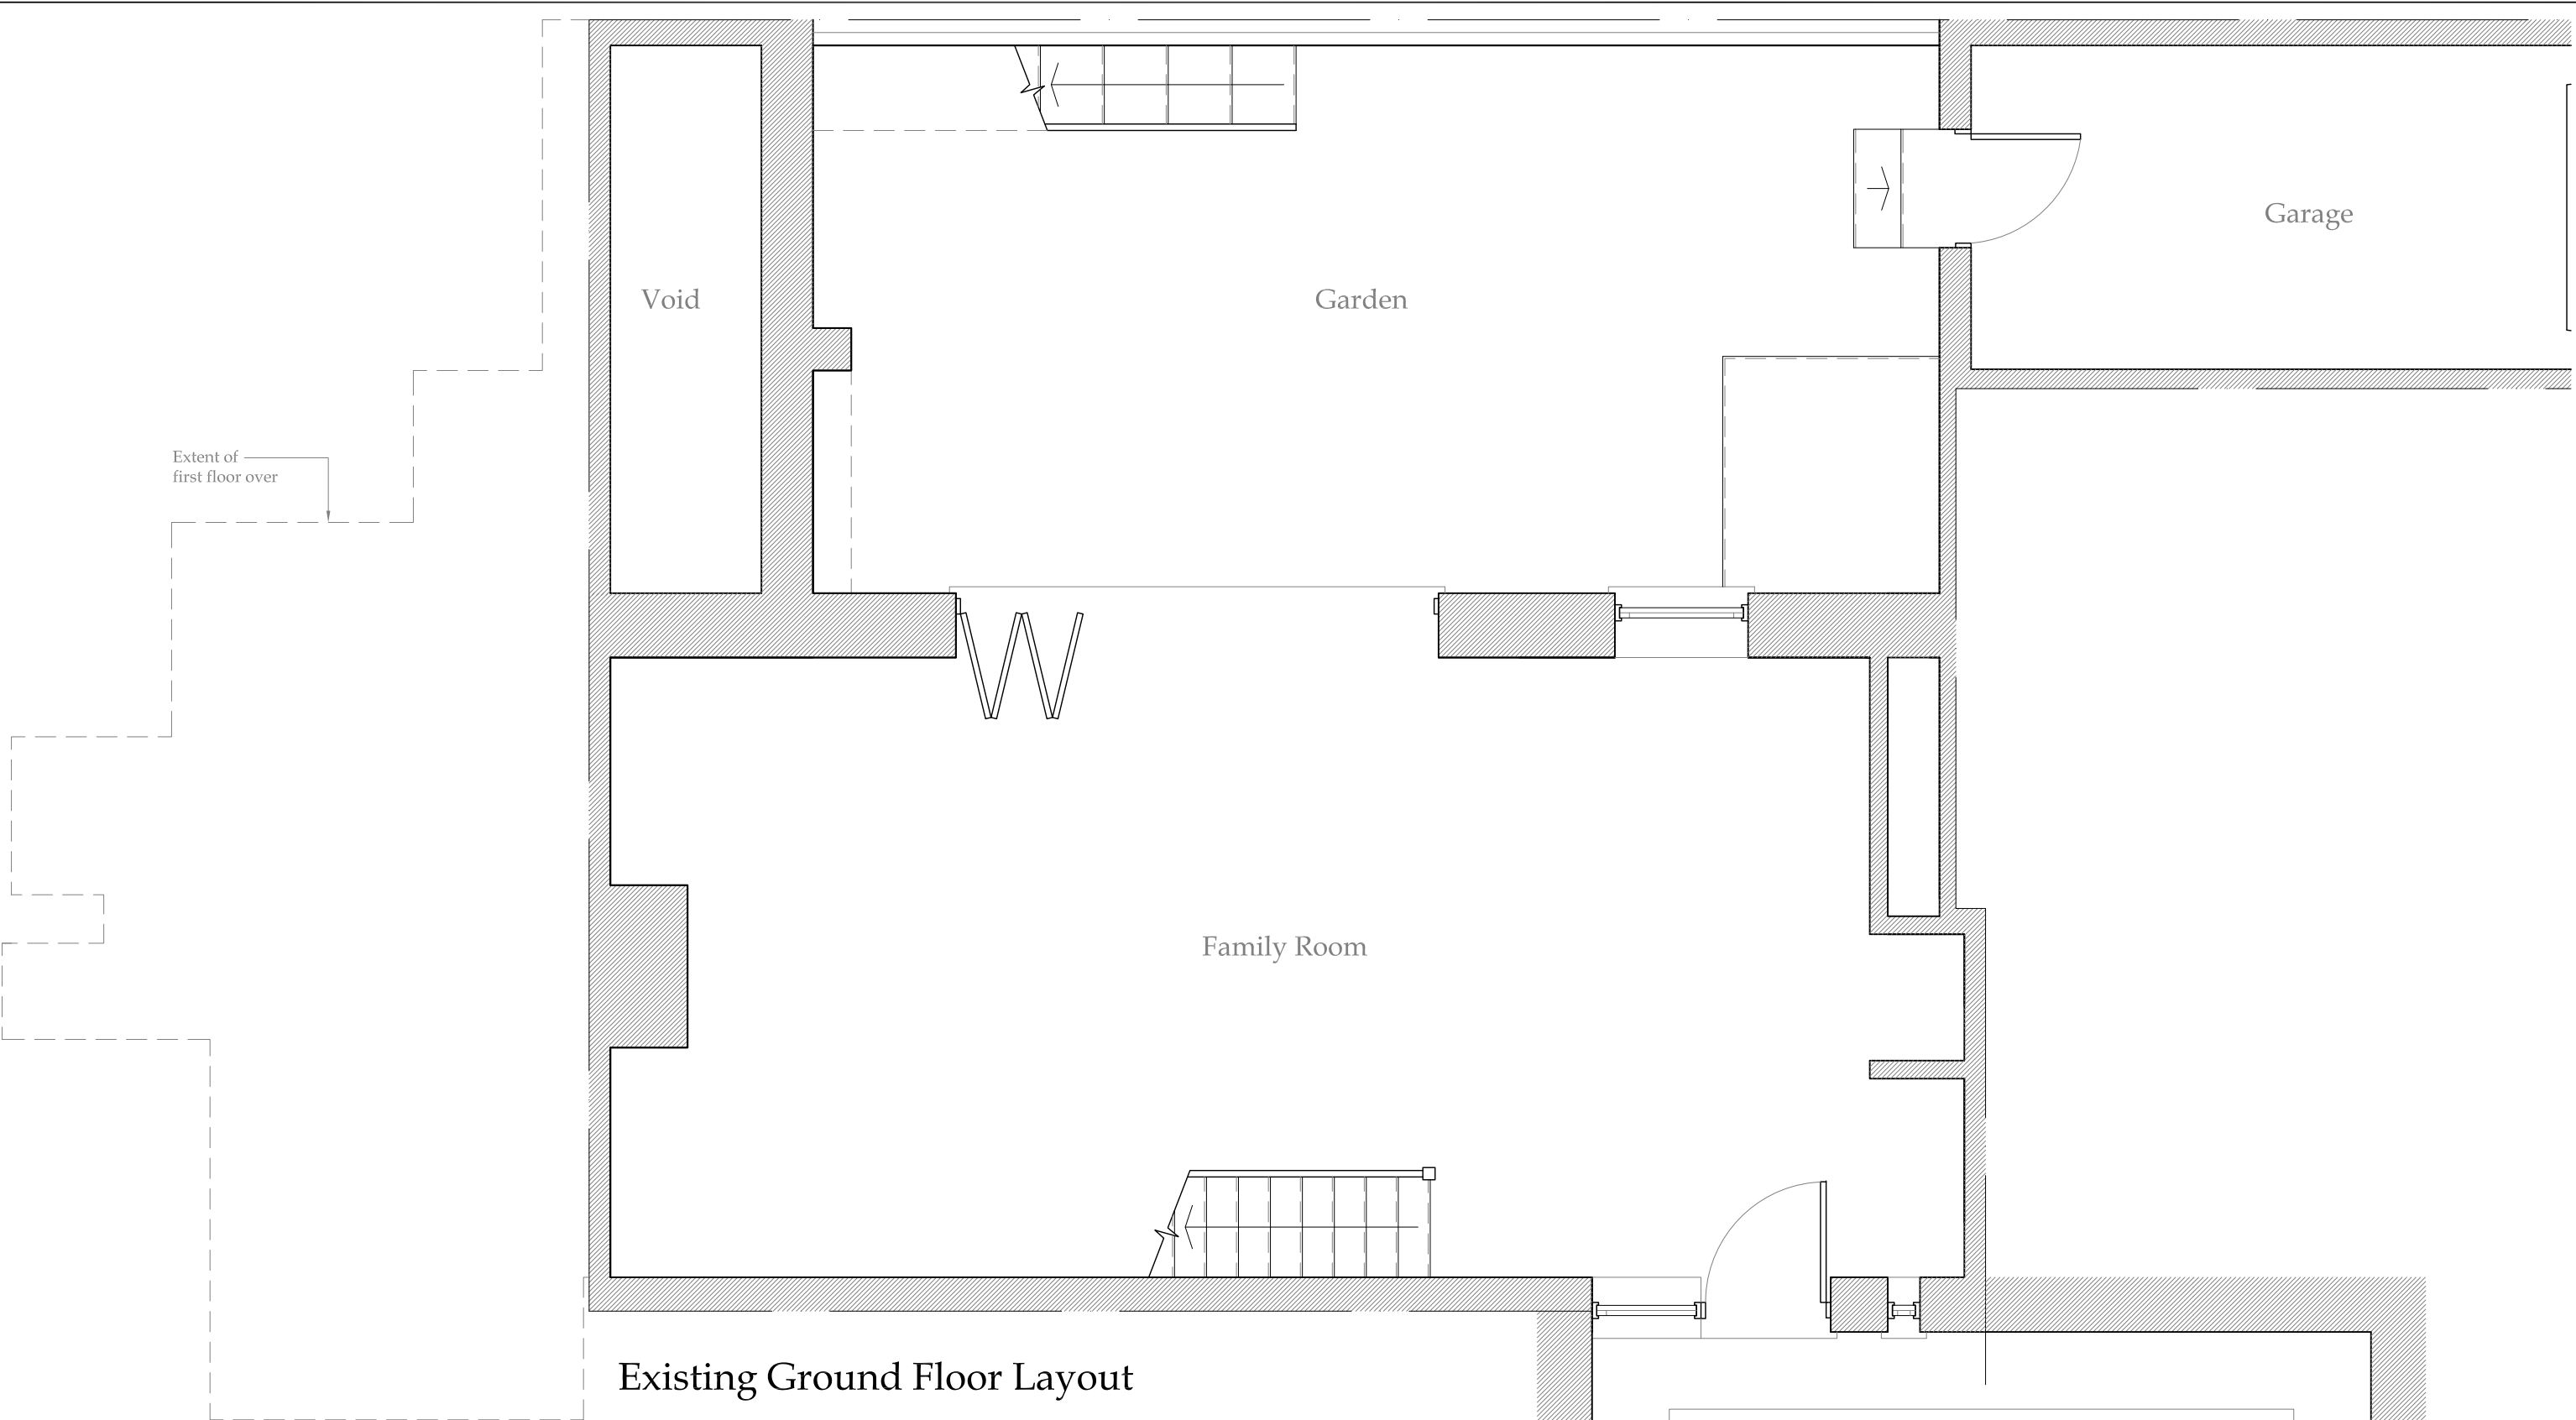


Client : Mr & Mrs Calcraft	
Project : 6A North End London NW3 7HL	
Drawing : Existing Ground Floor Layout	
Scale : 1:50 @ A3	Status : PRELIMINARY
Date : 15 Nov 13	Dwg No : 2173-100




Cranbrook Basements
26-28 Hammersmith Grove,
Hammersmith,
London, W7 7BA
T +44 (0)208 551 5555
F +44 (0)208 551 1580
admin@cranbrook.co.uk
www.cranbrook.co.uk




© THIS DRAWING IS THE COPYRIGHT OF CRANBROOK BASEMENTS . It shall not be in any way used or reproduced without their prior written consent. All dimensions are to be checked on site or in the workshop prior to commencing any work. Work only to figured dimensions. Any discrepancies are to be reported to the Architect.

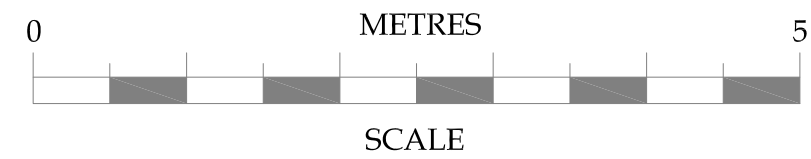

No.	Date	Amendment	Initials
-----	------	-----------	----------

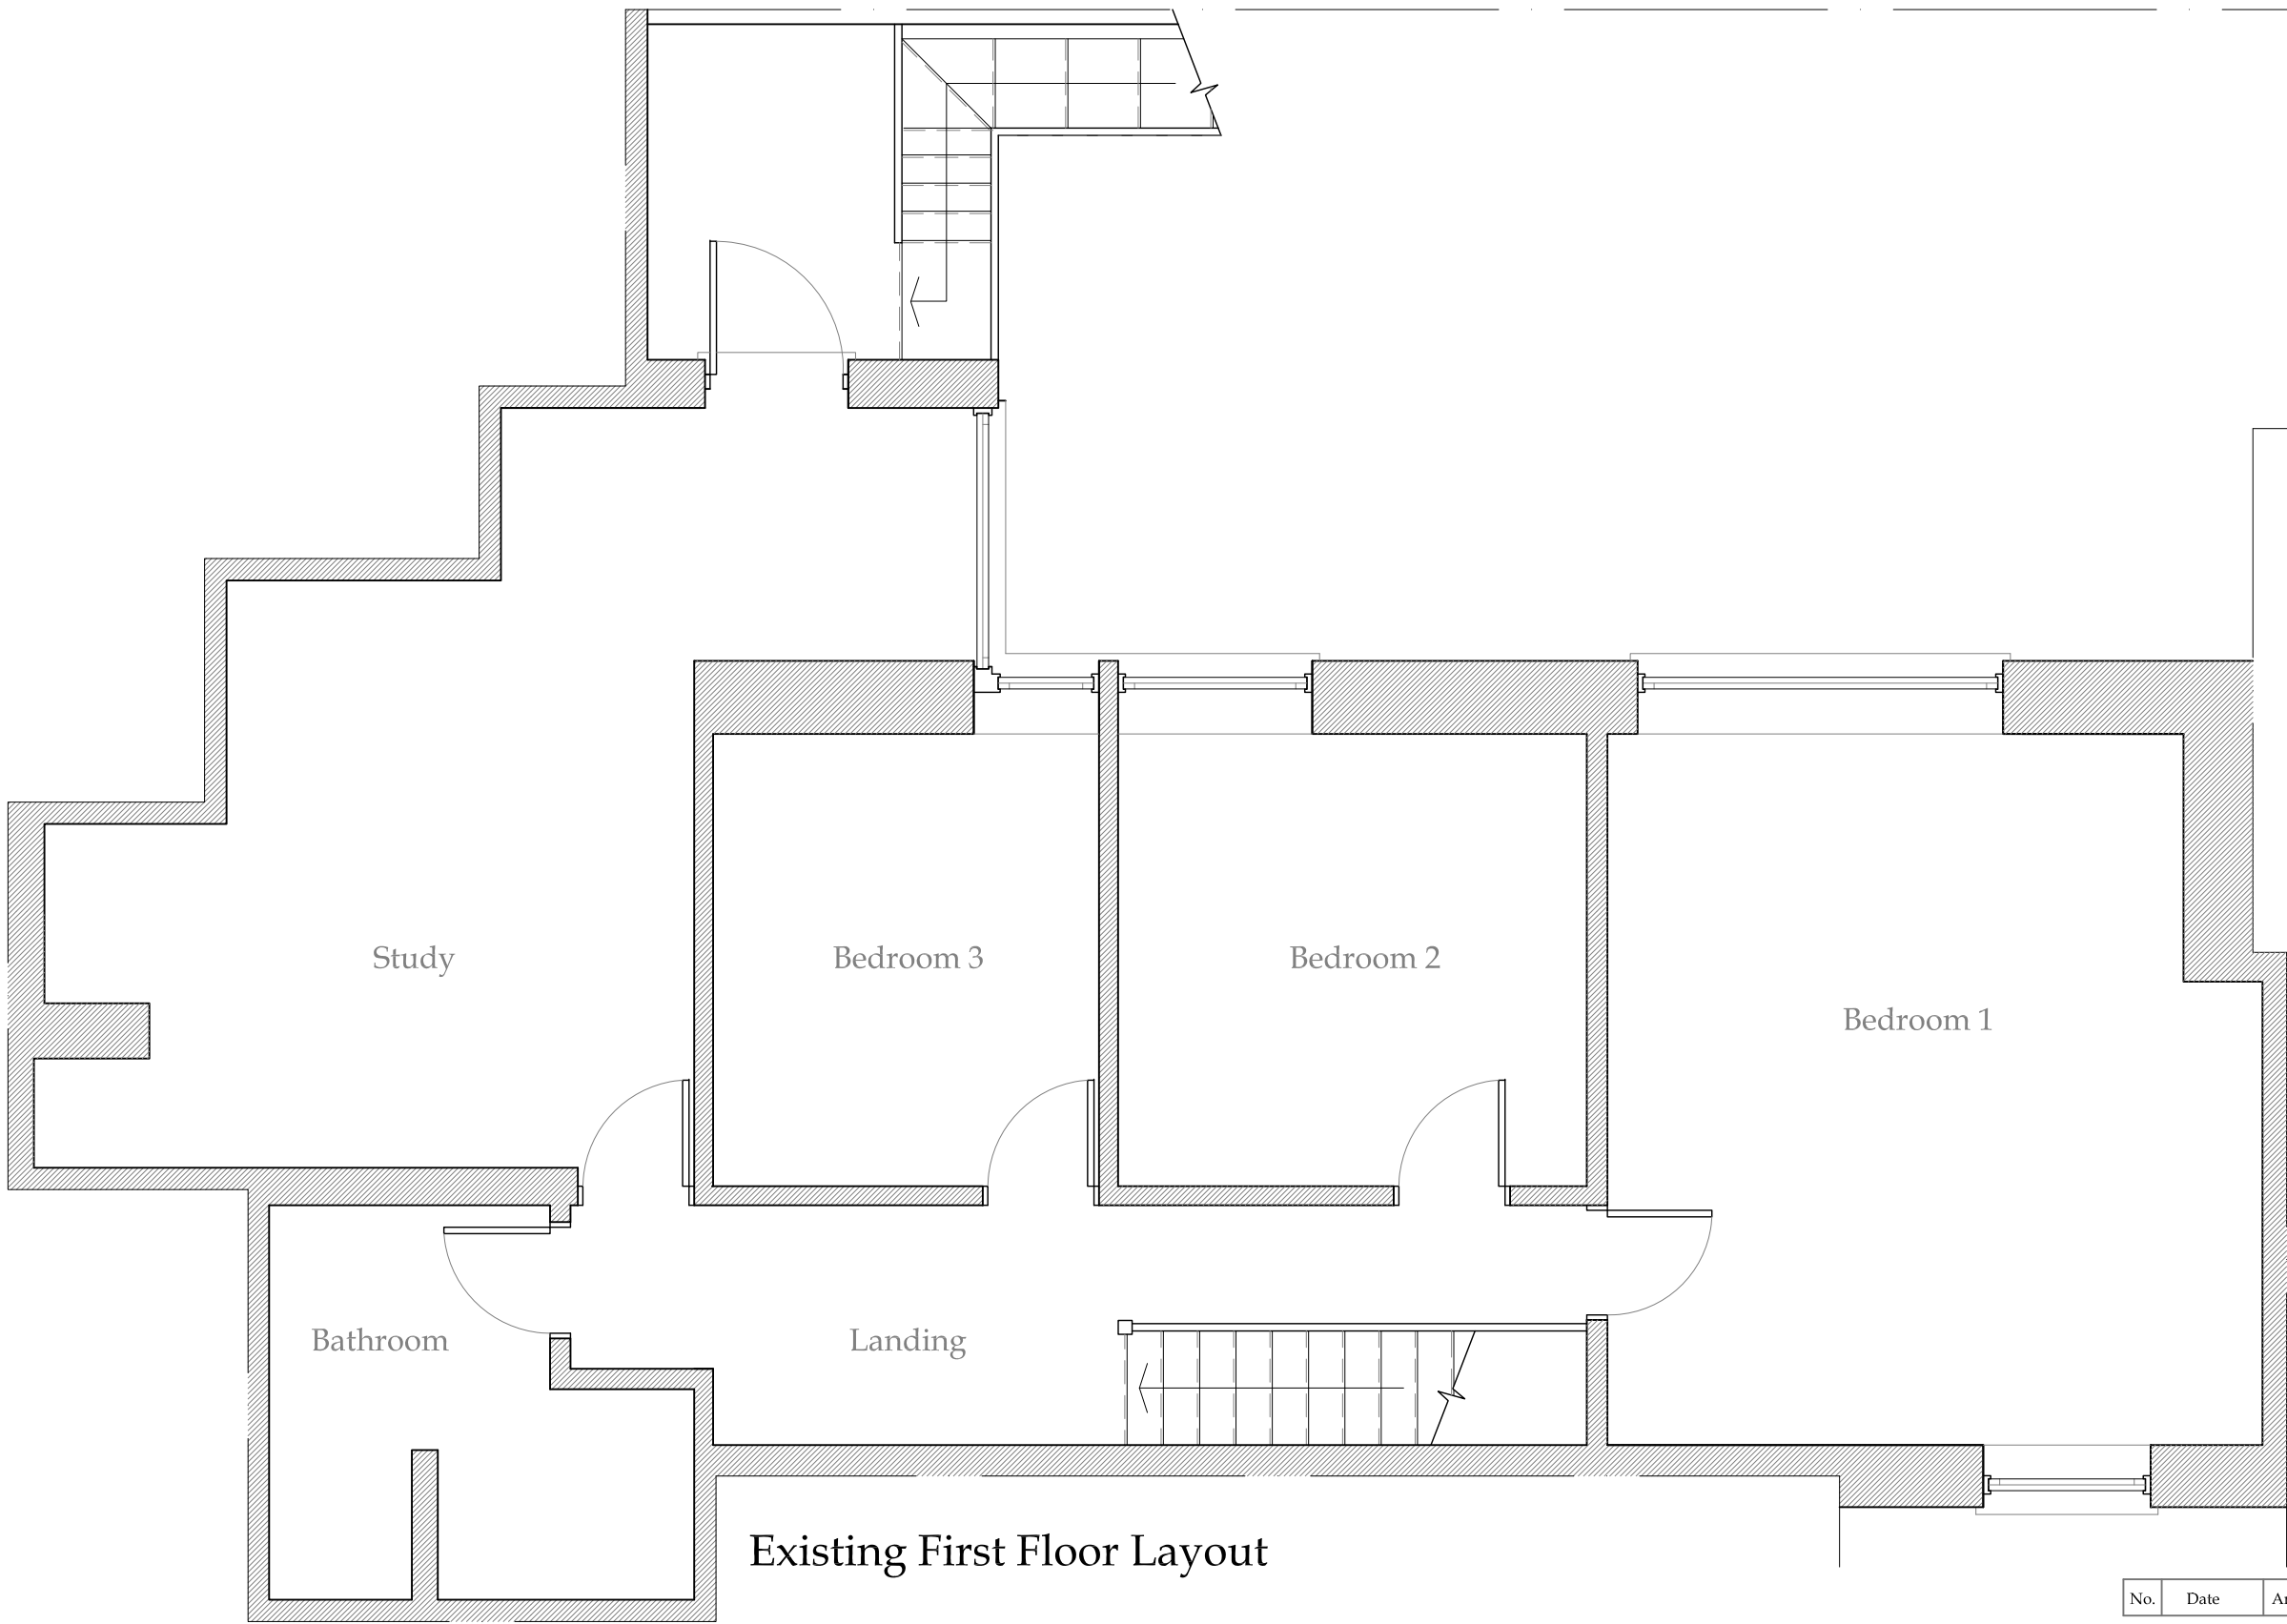

Existing First Floor Layout

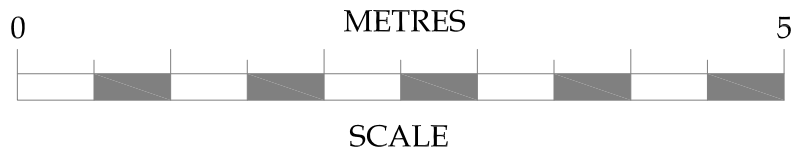

No.	Date	Amendment	Initials
Client : Mr & Mrs Calcraft Project : 6A North End London NW3 7HL Drawing : Existing First Floor Layout Scale : 1:50 @ A3 Date : 15 Nov 13 Status : PRELIMINARY Dwg No : 2173-101 Rev : -			




Cranbrook Basements
26-28 Hammersmith Grove,
Hammersmith,
London, W7 7BA
T +44 (0)208 551 5555
F +44 (0)208 551 1580
admin@cranbrook.co.uk
www.cranbrook.co.uk



© THIS DRAWING IS THE COPYRIGHT OF CRANBROOK BASEMENTS. It shall not be in any way used or reproduced without their prior written consent. All dimensions are to be checked on site or in the workshop prior to commencing any work. Work only to figured dimensions. Any discrepancies are to be reported to the Architect.



Existing Section AA



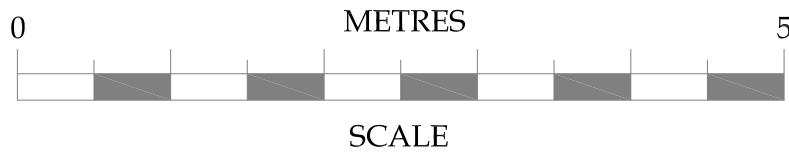


No.	Date	Amendment	Initials
Client : Mr & Mrs Calcraft			
Project : 6A North End London NW3 7HL			
Drawing : Existing Section AA			
Scale :	1:50 @ A3	Status : PRELIMINARY	Rev : -
Date :	06 Jan 14	Dwg No : 2173-102	
© THIS DRAWING IS THE COPYRIGHT OF CRANBROOK BASEMENTS . It shall not be in any way used or reproduced without their prior written consent. All dimensions are to be checked on site or in the workshop prior to commencing any work. Work only to figured dimensions. Any discrepancies are to be reported to the Architect.			



Cranbrook Basements
26-28 Hammersmith Grove,
Hammersmith,
London, W7 7BA
T +44 (0)208 551 5555
F +44 (0)208 551 1580
admin@cranbrook.co.uk
www.cranbrook.co.uk



 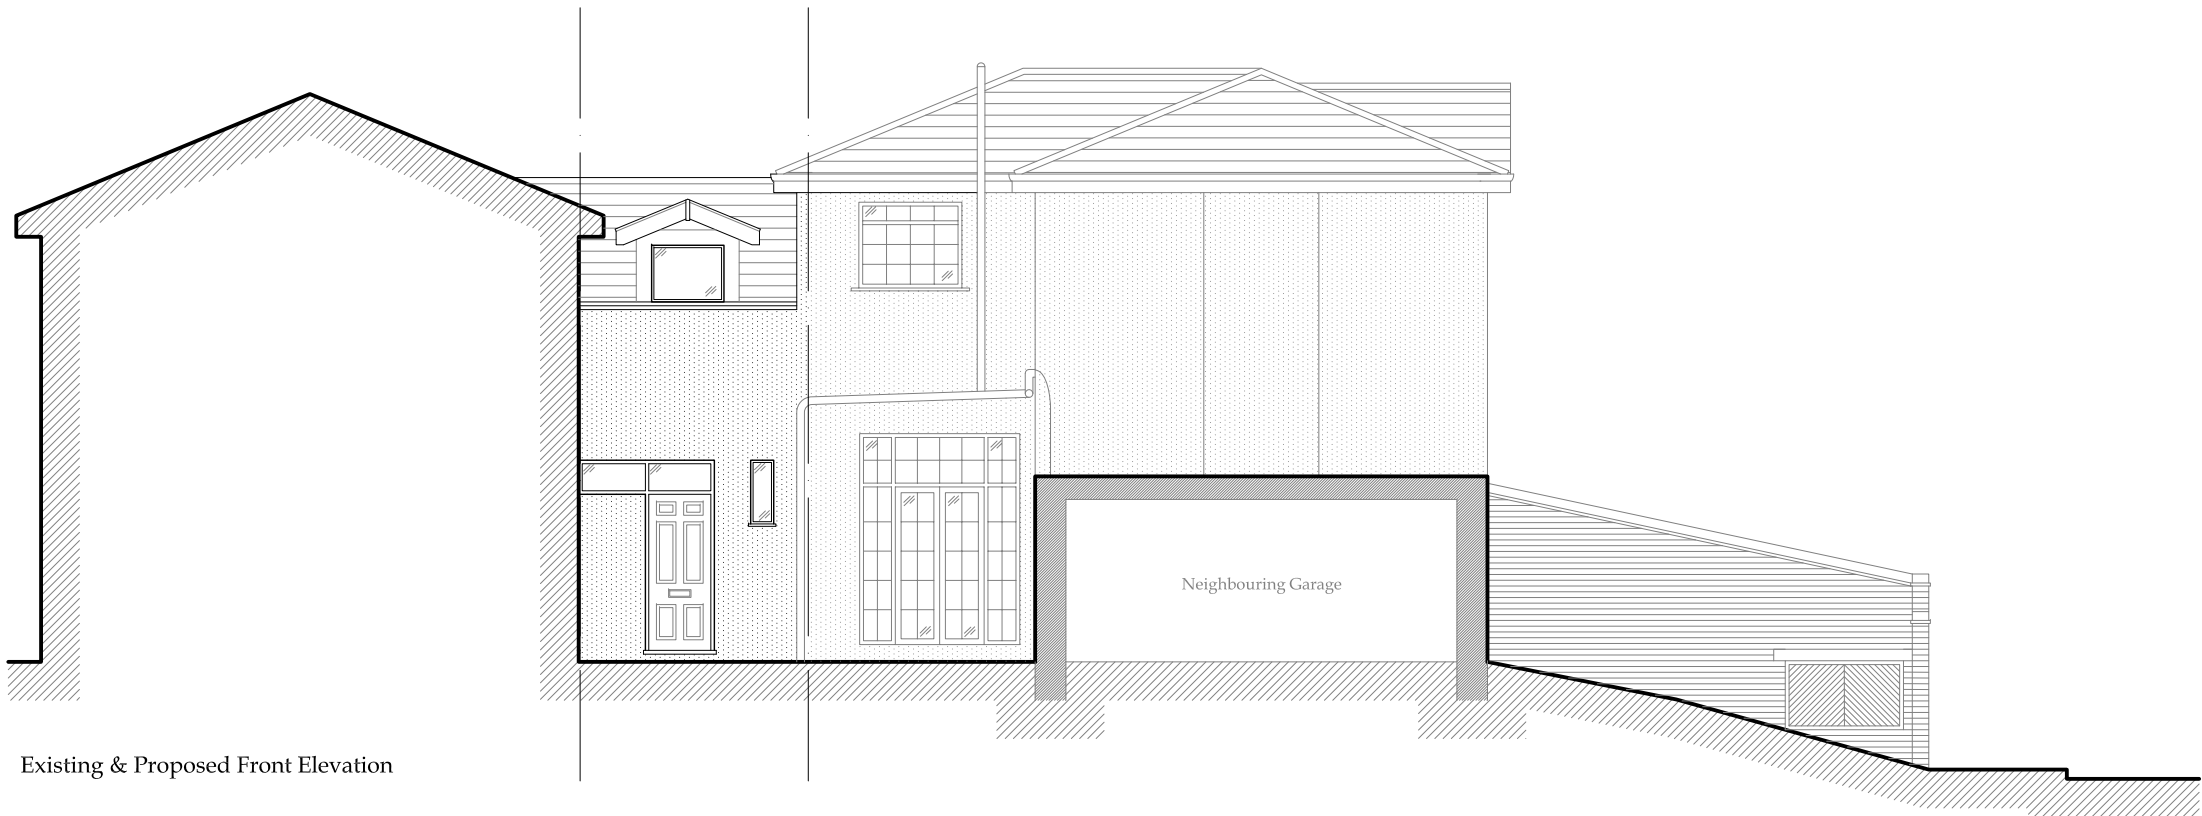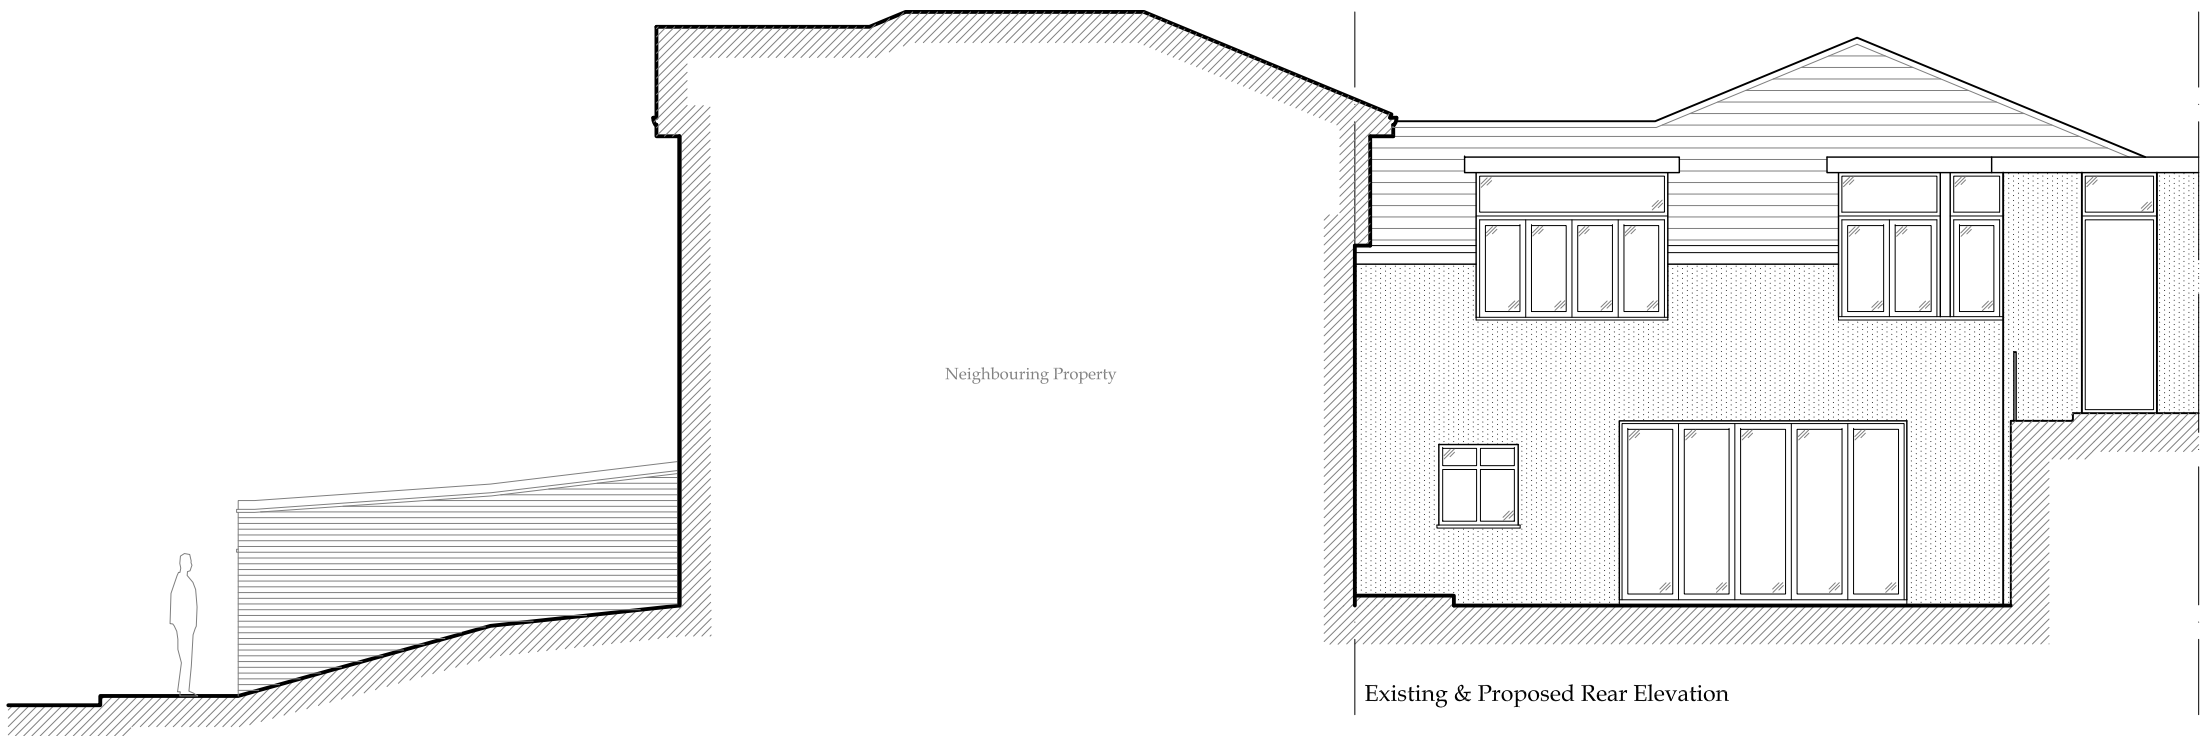


No.	Date	Amendment	Initials
Client : Mr & Mrs Calcraft			
Project : 6A North End London NW3 7HL			
Drawing : Existing & Proposed Front & Rear Elevations			
Scale :	1:100 @ A3	Status : PRELIMINARY	Rev : -
Date :	06 Jan 14	Dwg No : 2173-103	
© THIS DRAWING IS THE COPYRIGHT OF CRANBROOK BASEMENTS. It shall not be in any way used or reproduced without their prior written consent. All dimensions are to be checked on site or in the workshop prior to commencing any work. Work only to figured dimensions. Any discrepancies are to be reported to the Architect.			




Cranbrook Basements
26-28 Hammersmith Grove,
Hammersmith,
London, W7 7BA
T +44 (0)208 551 5555
F +44 (0)208 551 1580
admin@cranbrook.co.uk
www.cranbrook.co.uk




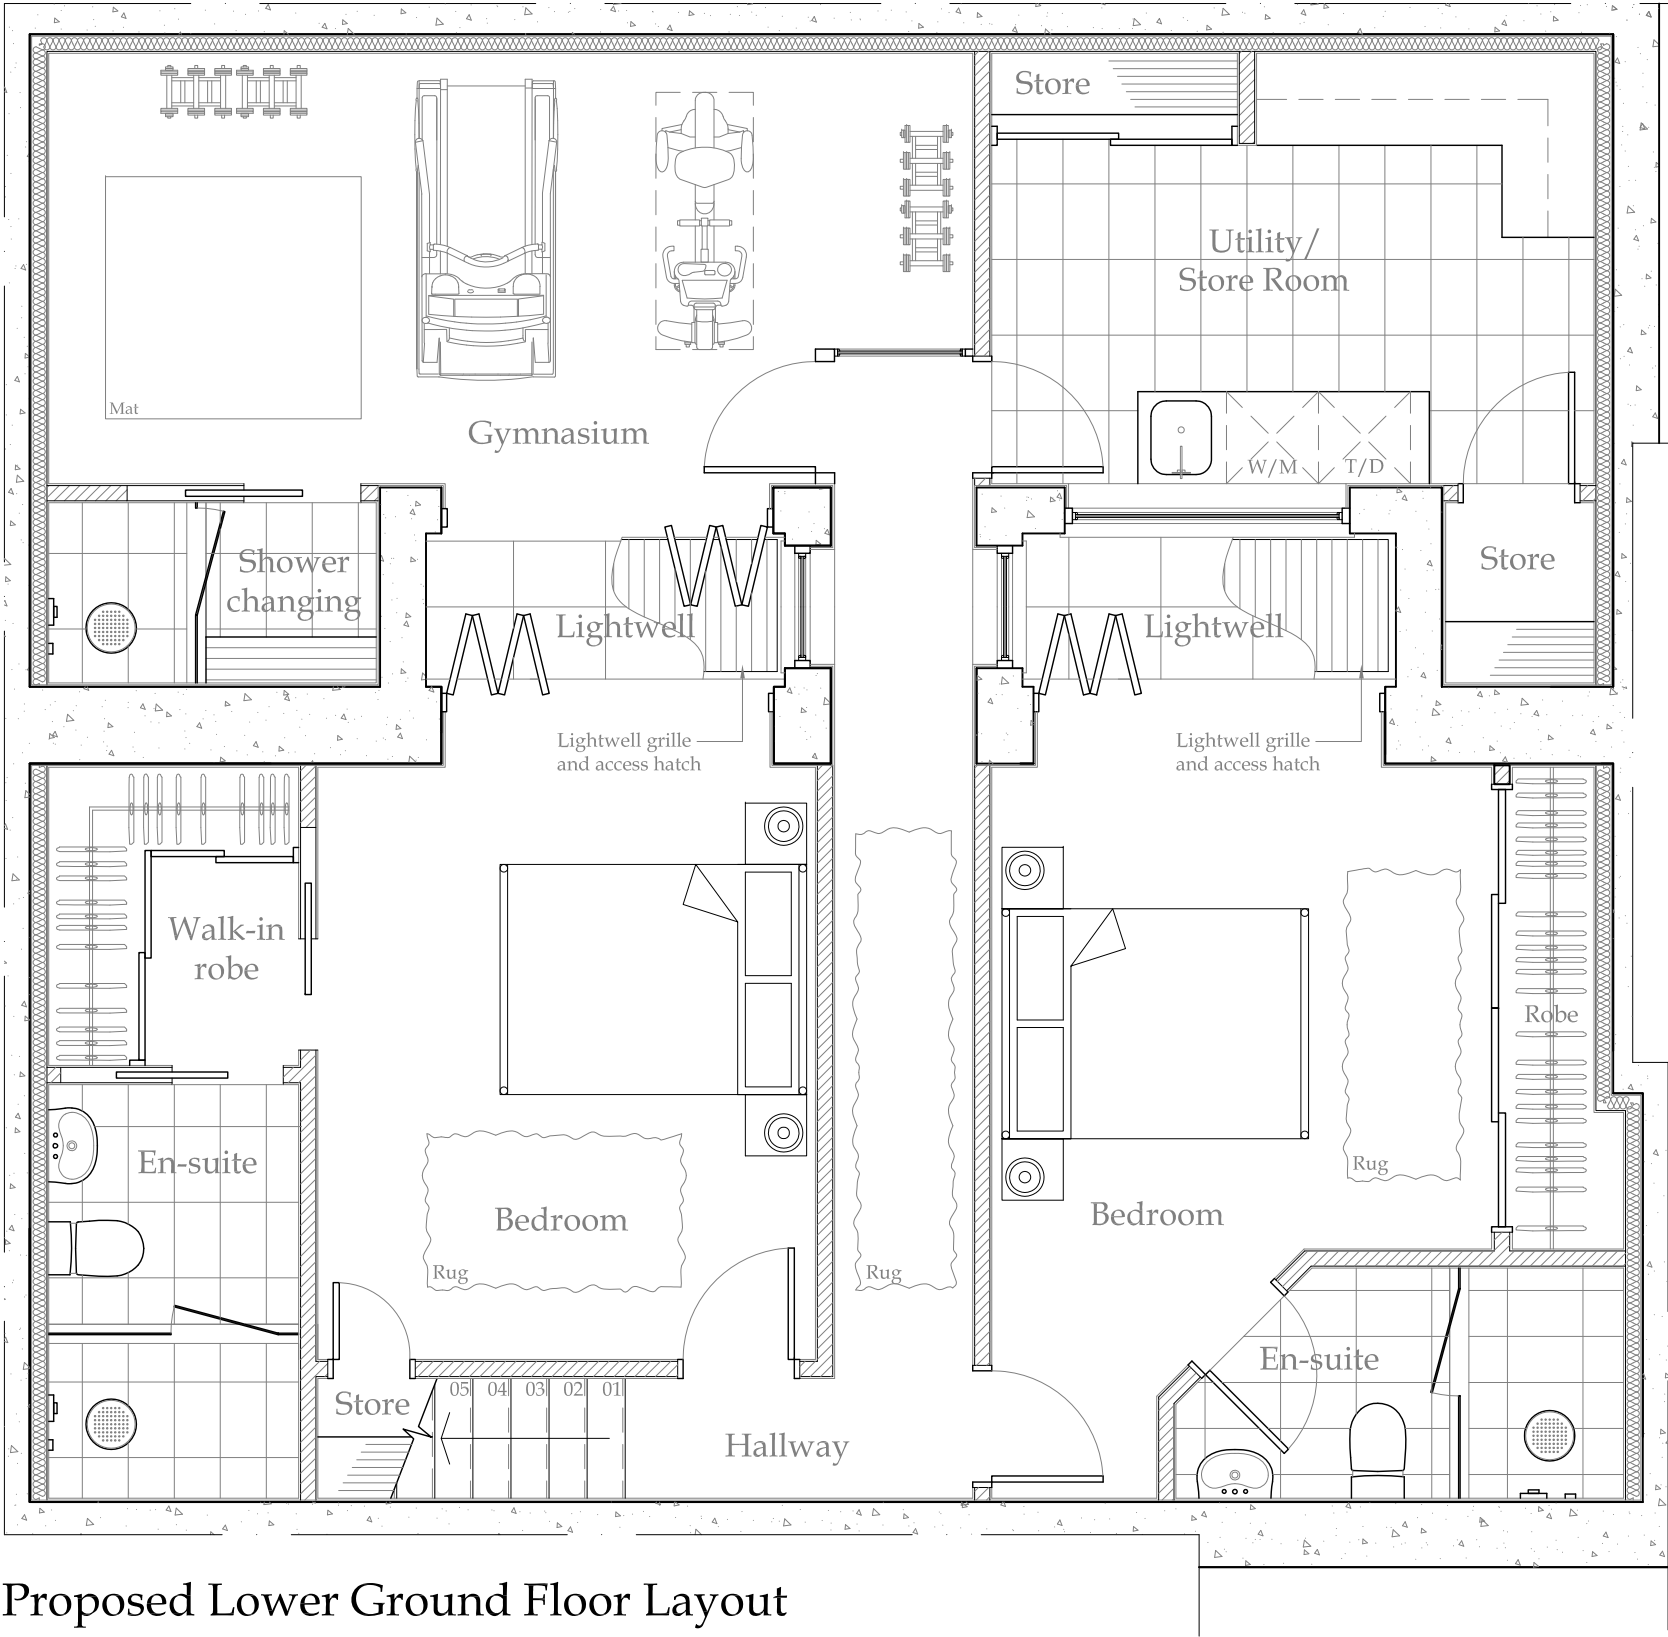

Proposed Lower Ground Floor Layout

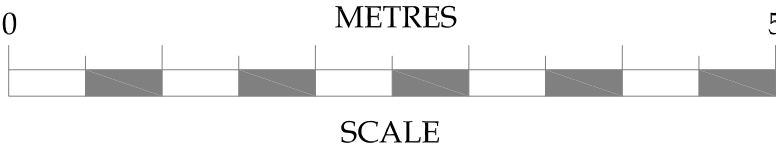

No.	Date	Amendment	Initials
Client : Mr & Mrs Calcraft Project : 6A North End London NW3 7HL Drawing : Proposed Lower Ground Floor Layout			
Scale :	1:50 @ A3	Status : PRELIMINARY	Rev : -
Date :	15 Nov 13	Dwg No : 2173-200	
© THIS DRAWING IS THE COPYRIGHT OF CRANBROOK BASEMENTS . It shall not be in any way used or reproduced without their prior written consent. All dimensions are to be checked on site or in the workshop prior to commencing any work. Work only to figured dimensions. Any discrepancies are to be reported to the Architect. Cranbrook Basements 26-28 Hammersmith Grove, Hammersmith, London, W7 7BA T +44 (0)208 551 5555 F +44 (0)208 551 1580 admin@cranbrook.co.uk www.cranbrook.co.uk 			

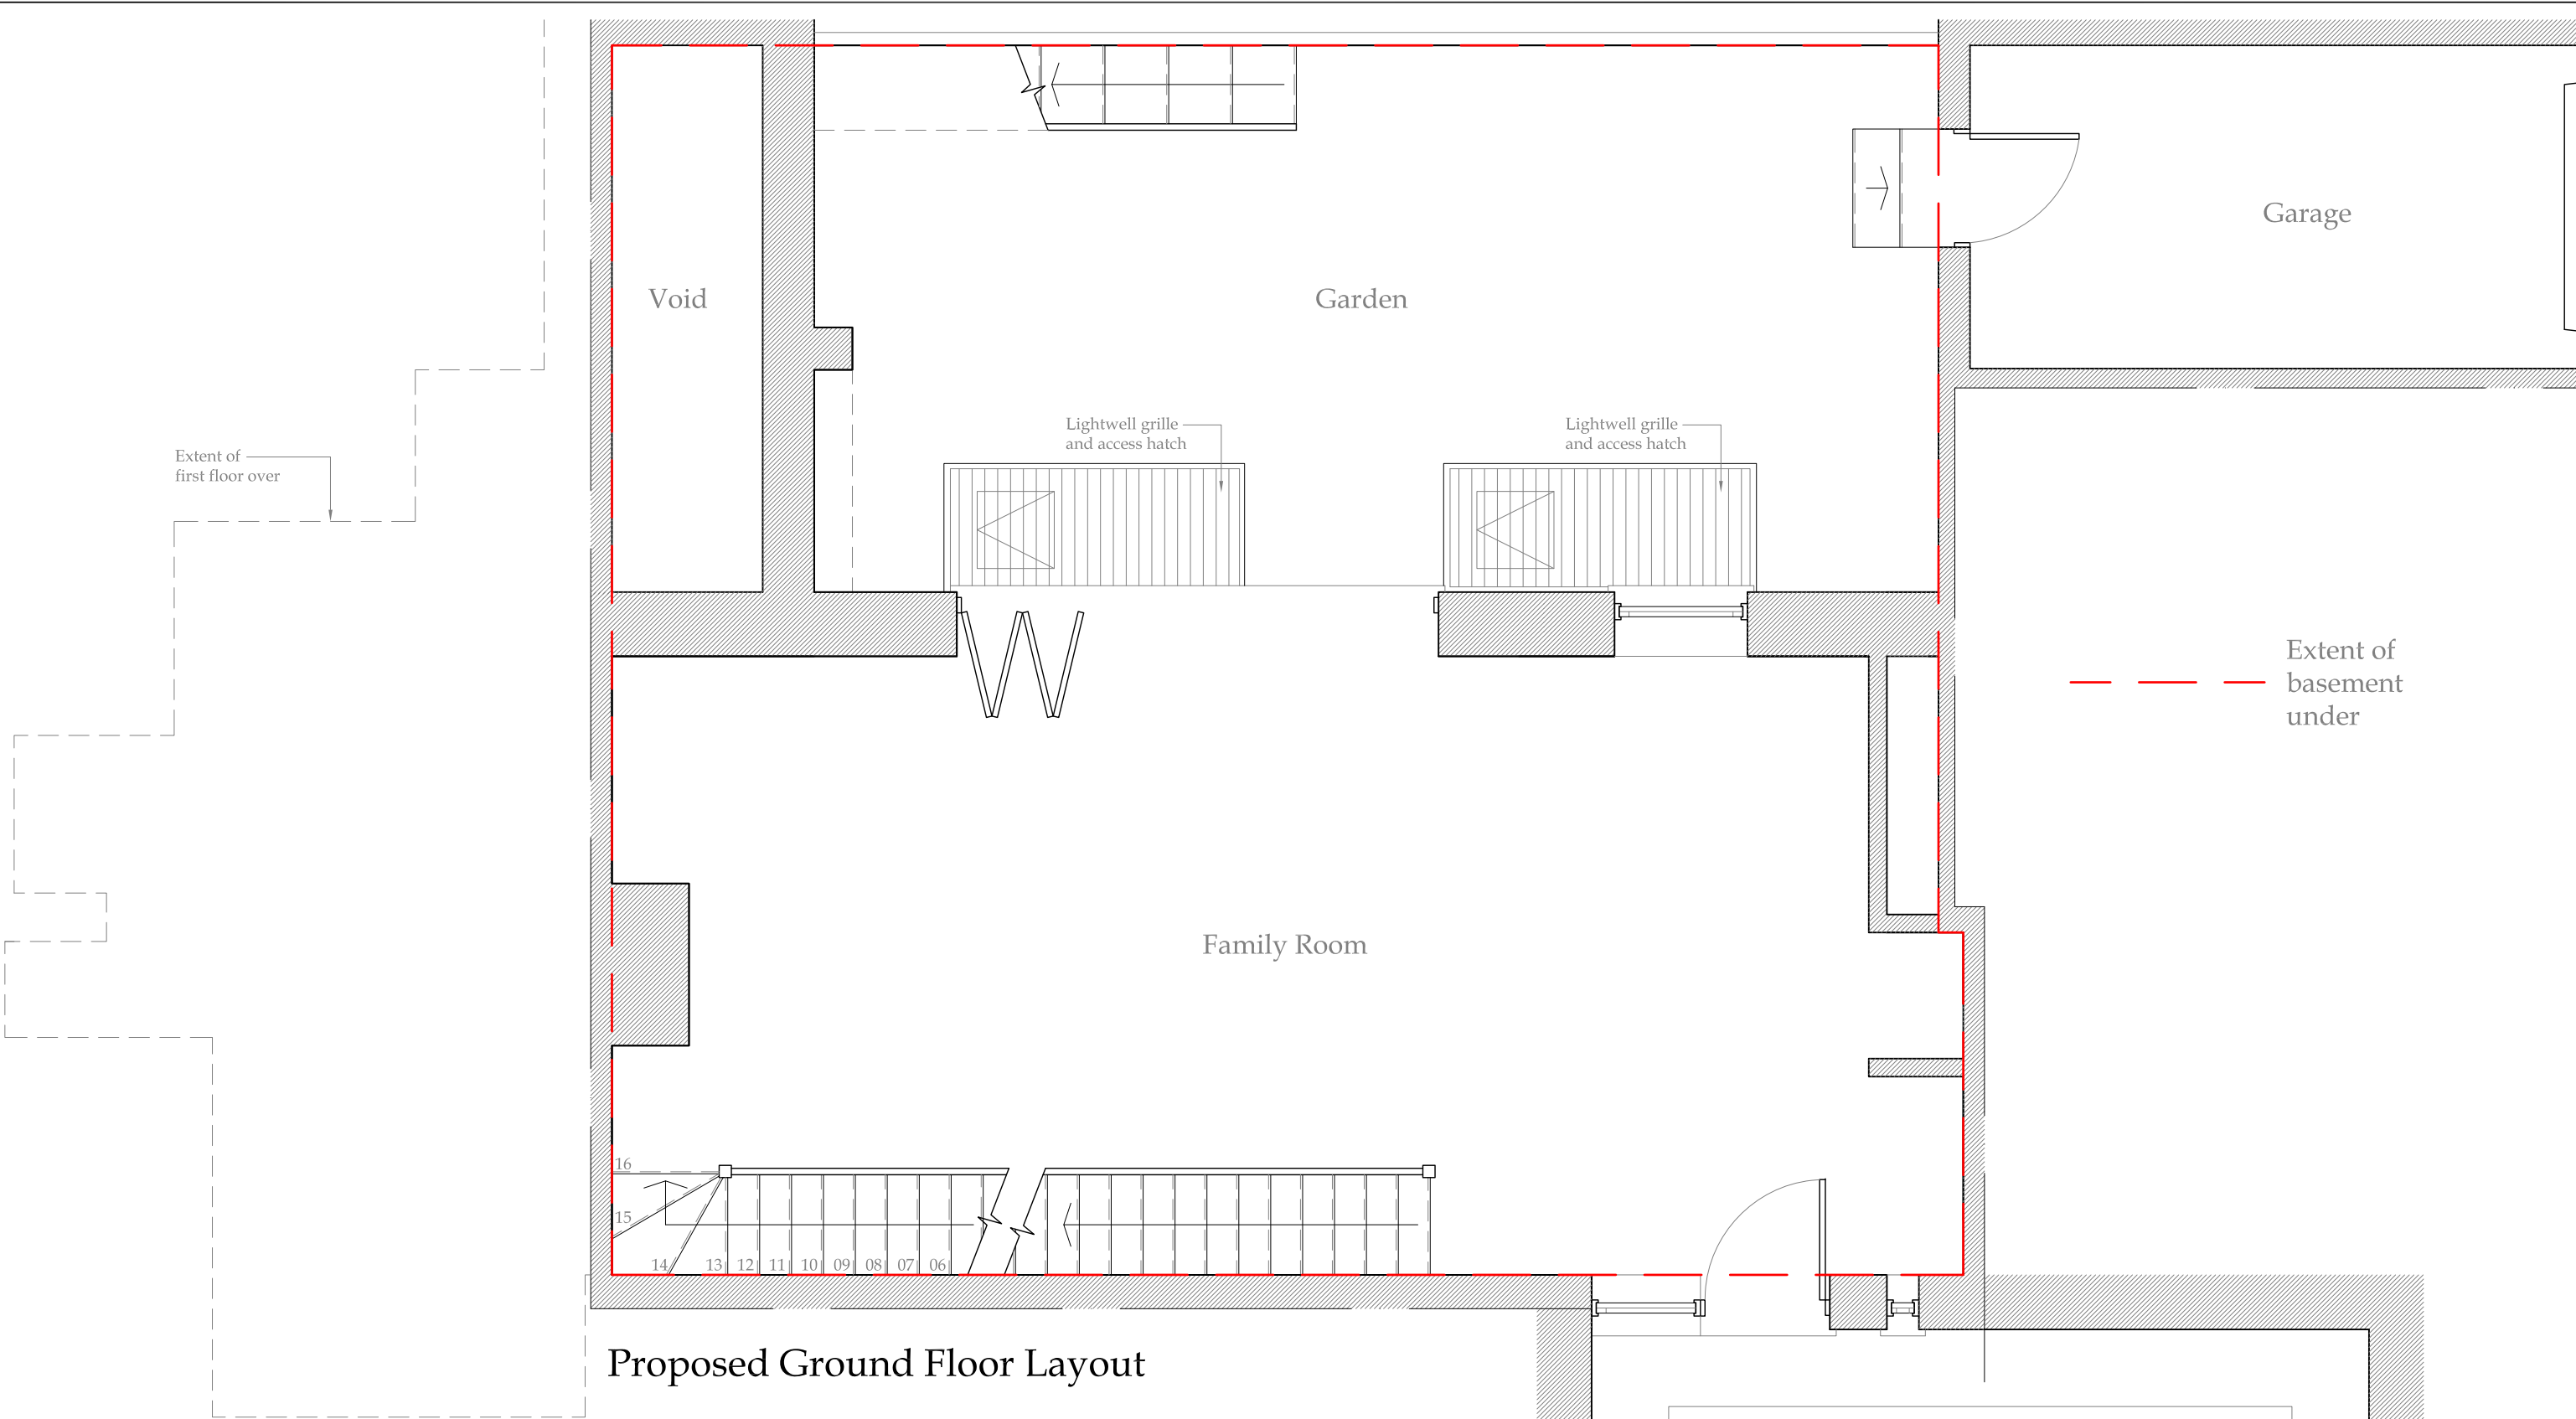


Client : Mr & Mrs Calcraft		
Project : 6A North End London NW3 7HL		
Drawing : Proposed Ground Floor Layout		
Scale : 1:50 @ A3	Status : PRELIMINARY	Rev : -
Date : 15 Nov 13	Dwg No : 2173-201	




Cranbrook Basements
26-28 Hammersmith Grove,
Hammersmith,
London, W7 7BA
T +44 (0)208 551 5555
F +44 (0)208 551 1580
admin@cranbrook.co.uk
www.cranbrook.co.uk



© THIS DRAWING IS THE COPYRIGHT OF CRANBROOK BASEMENTS . It shall not be in any way used or reproduced without their prior written consent. All dimensions are to be checked on site or in the workshop prior to commencing any work. Work only to figured dimensions. Any discrepancies are to be reported to the Architect.

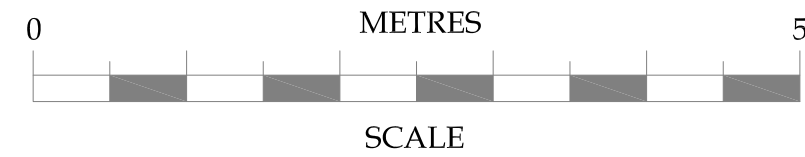


No.	Date	Amendment	Initials
-----	------	-----------	----------

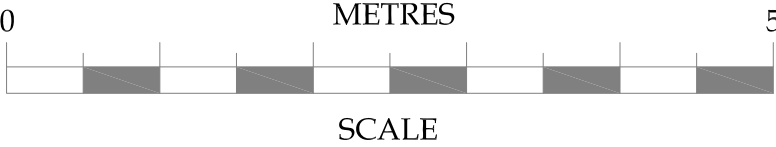


No.	Date	Amendment	Initials
Client : Mr & Mrs Calcraft Project : 6A North End London NW3 7HL Drawing : Proposed Section AA Cranbrook Basements Cranbrook Basements 26-28 Hammersmith Grove, Hammersmith, London, W7 7BA T +44 (0)208 551 5555 F +44 (0)208 551 1580 admin@cranbrook.co.uk www.cranbrook.co.uk 			
Scale :	1:50 @ A3	Status : PRELIMINARY	Rev : -
Date :	06 Jan 14	Dwg No : 2173-202	
© THIS DRAWING IS THE COPYRIGHT OF CRANBROOK BASEMENTS . It shall not be in any way used or reproduced without their prior written consent. All dimensions are to be checked on site or in the workshop prior to commencing any work. Work only to figured dimensions. Any discrepancies are to be reported to the Architect.			

Proposed Section AA

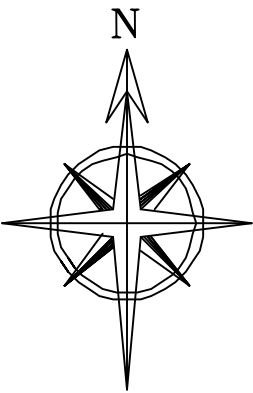

Ordnance Survey, (c) Crown Copyright 2011. All rights reserved. Licence number 100020449



 


No.			Date	Amendment	Initials
Client :			Mr & Mrs Calcraft		
Project :			6A North End London NW3 7HL		
Drawing :			Proposed Site Layout		
Scale :			1:1250 @ A3	Status : PRELIMINARY	Rev : -
Date :			26 Nov 13	Dwg No : 2173-250	
© THIS DRAWING IS THE COPYRIGHT OF CRANBROOK BASEMENTS. It shall not be in any way used or reproduced without their prior written consent. All dimensions are to be checked on site or in the workshop prior to commencing any work. Work only to figured dimensions. Any discrepancies are to be reported to the Architect.					



Cranbrook Basements
26-28 Hammersmith Grove,
Hammersmith,
London, W7 7BA
T +44 (0)208 551 5555
F +44 (0)208 551 1580
admin@cranbrook.co.uk
www.cranbrook.co.uk



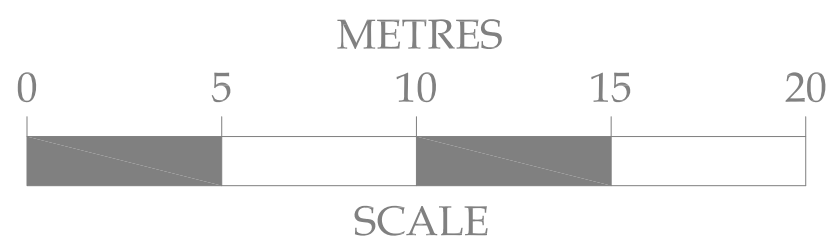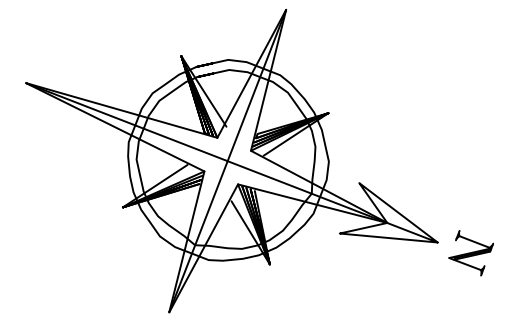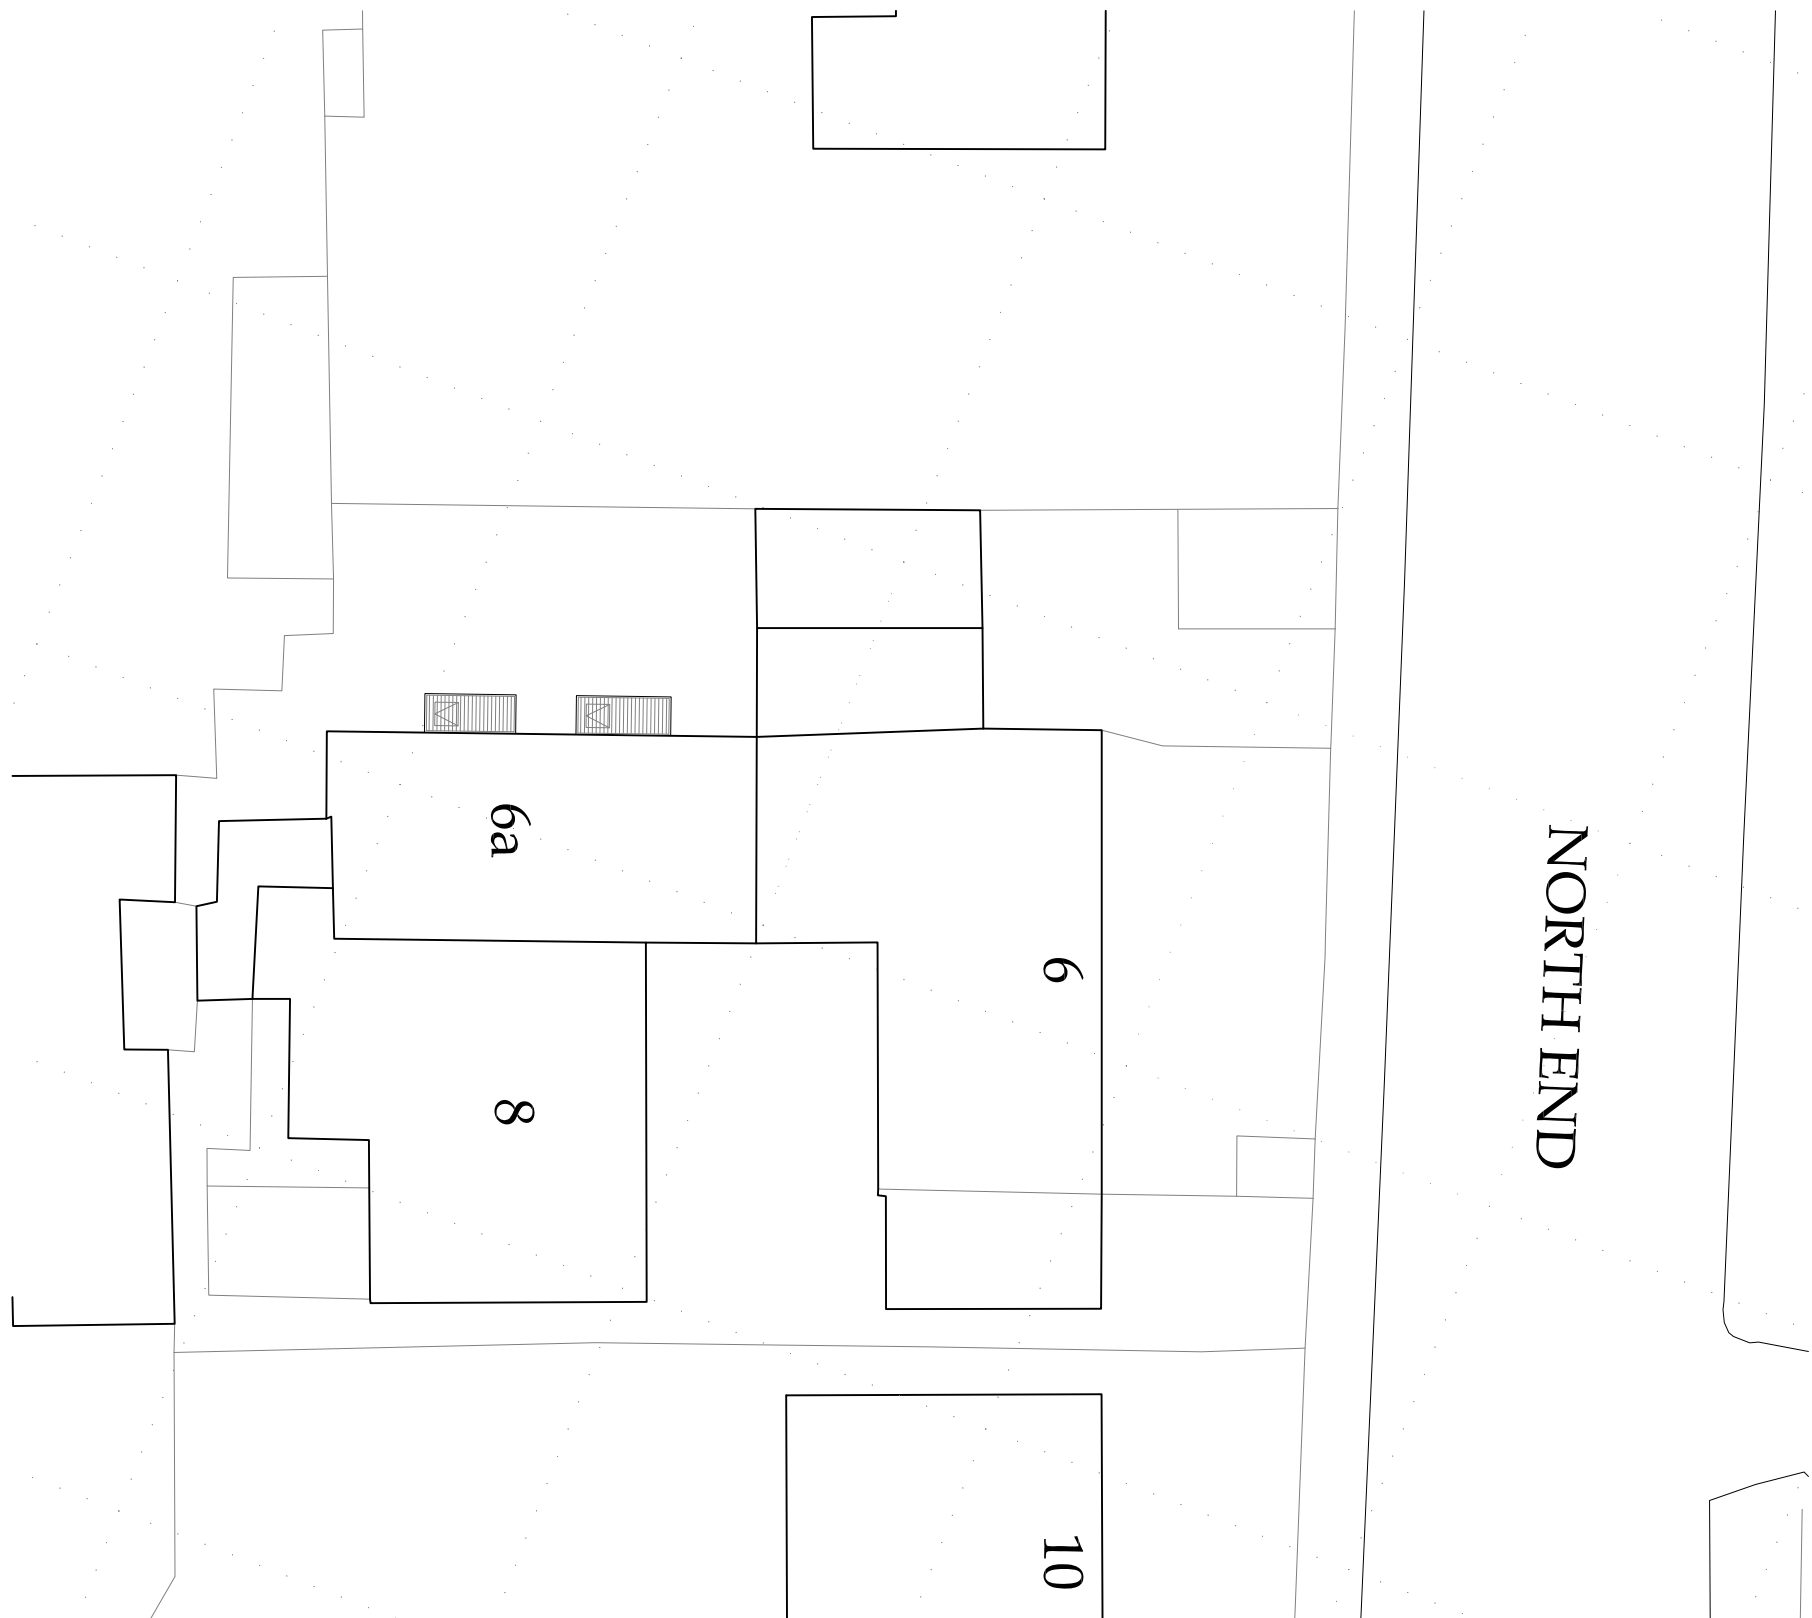

No.	Date	Amendment	Initials
Client : Mr & Mrs Calcraft Project : 6A North End London NW3 7HL Drawing : Proposed Block Plan Scale : 1:200 @ A3 Date : 26 Nov 13 Status : PRELIMINARY Dwg No : 2173-251 Rev : -  Cranbrook Basements 26-28 Hammersmith Grove, Hammersmith, London, W7 7BA T +44 (0)208 551 5555 F +44 (0)208 551 1580 admin@cranbrook.co.uk www.cranbrook.co.uk  © THIS DRAWING IS THE COPYRIGHT OF CRANBROOK BASEMENTS. It shall not be in any way used or reproduced without their prior written consent. All dimensions are to be checked on site or in the workshop prior to commencing any work. Work only to figured dimensions. Any discrepancies are to be reported to the Architect.			