


A


A

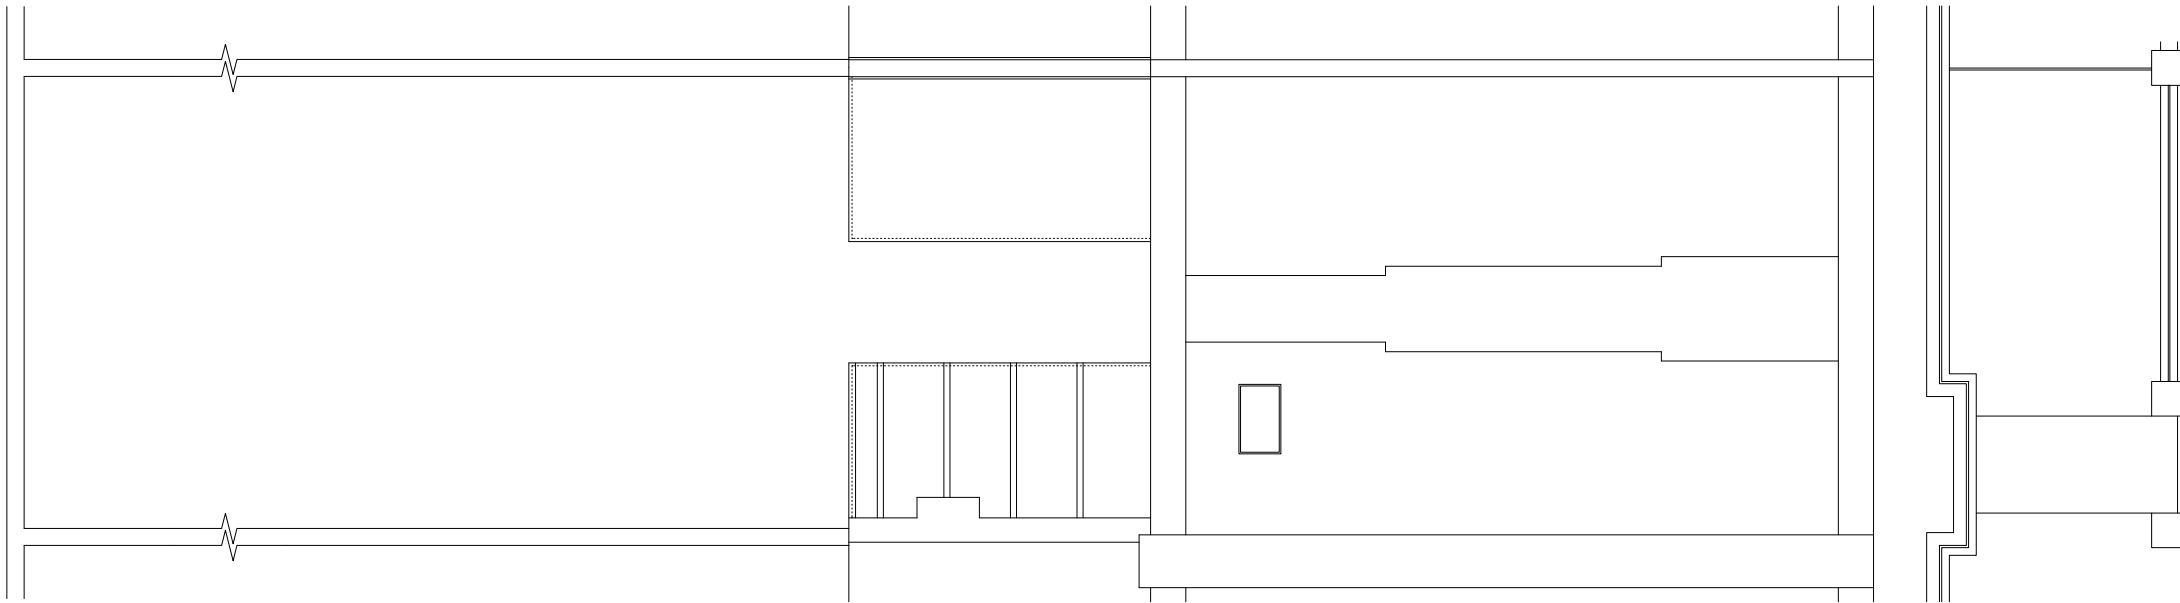


ROOF PLAN

A

A

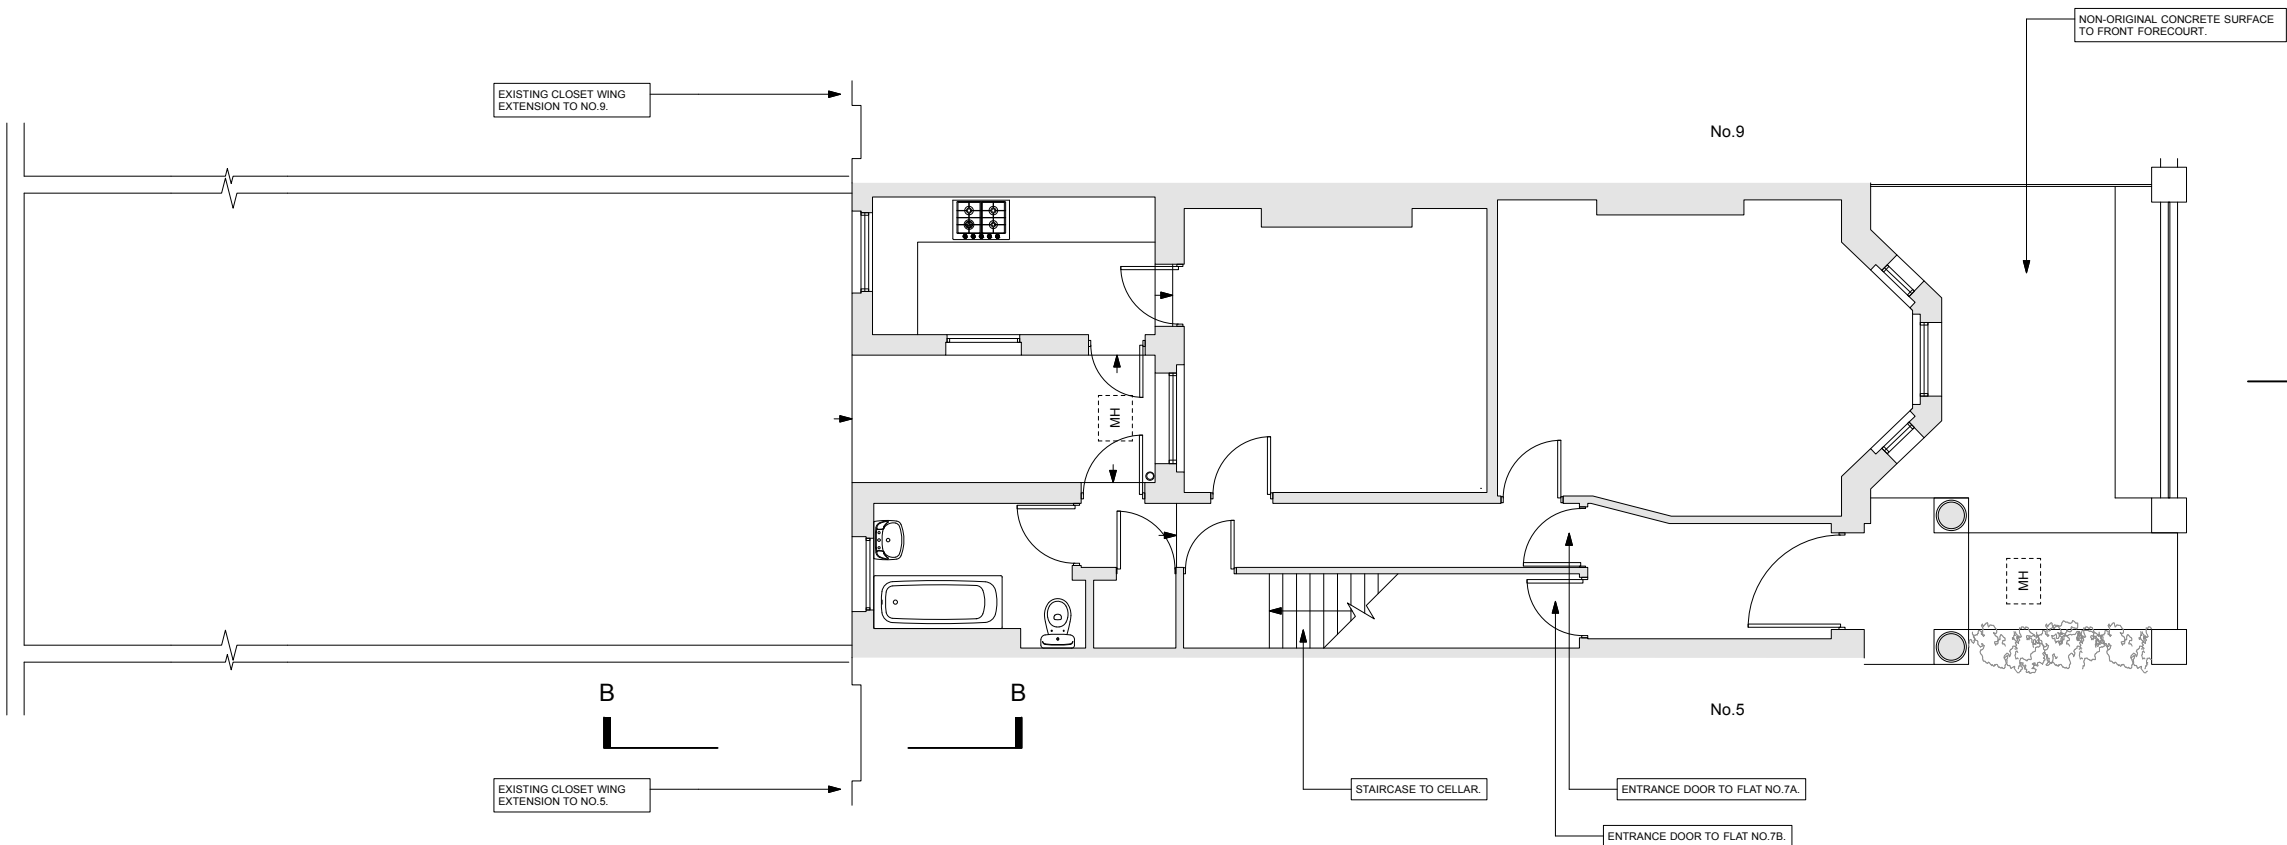

GROUND FLOOR PLAN

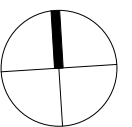

PLANNING

Project	7A LADY MARGARET ROAD LONDON NW5 2NE		
Drawing	EXISTING PLANS GROUND FLOOR & ROOF		
Project No	0001	Drawing No	001
Scale	1:50 @ A1 1:100 @ A3	Date	JAN/2014
		Revised	-