
SNELLASSOCIATES

THE STUDIO THE STREET SHOTESHAM NORFOLK NR15 1AP tet 01508 558554 mob 07710 572772 email – ps@petersnell.plus.com

DESIGN / ARCHITECTURE

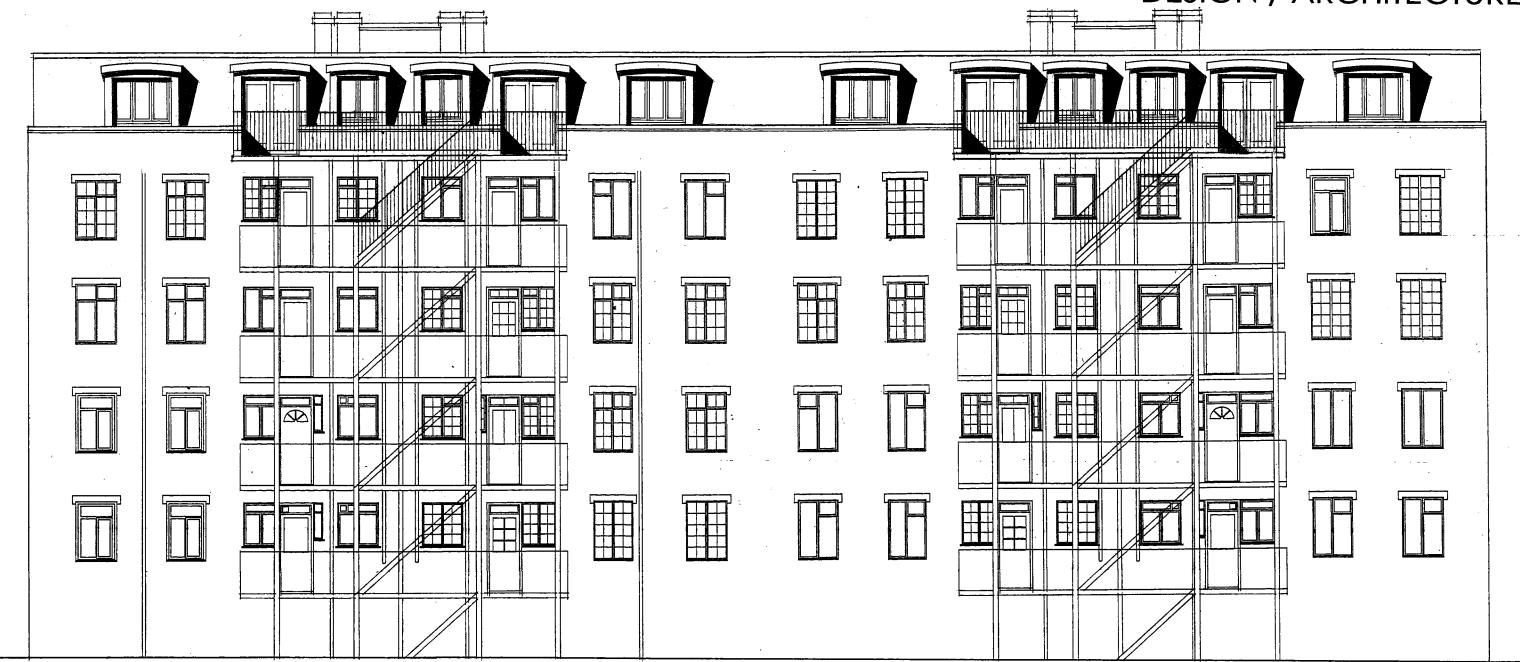

PROPOSED
WEST ELEVATION BLOCK B

Note – Revision R1 shows the single door to the escape staircase replaced with double doors and the existing chimneys extended to the new roof level.

PROPOSED ONE STOREY EXTENSION TO EXISTING FLATS
[BLOCKS A AND B] FROGNAL COURT ESTATE, FINCHLEY
ROAD, LONDON FOR F & M INVESTMENT HOLDINGS
LIMITED — WEST ELEVATION FOR BLOCK B
REPEAT FOR BLOCK A BUT HANDED

SCALE 1: 100 [A3] JAN 2012 DRAWING NO. FCE / 37R1