



Revisions


rev	by	date	comment
A	GW	08/01/14	Detail Elevation added
B	GW	1/001/14	Stair construction revised

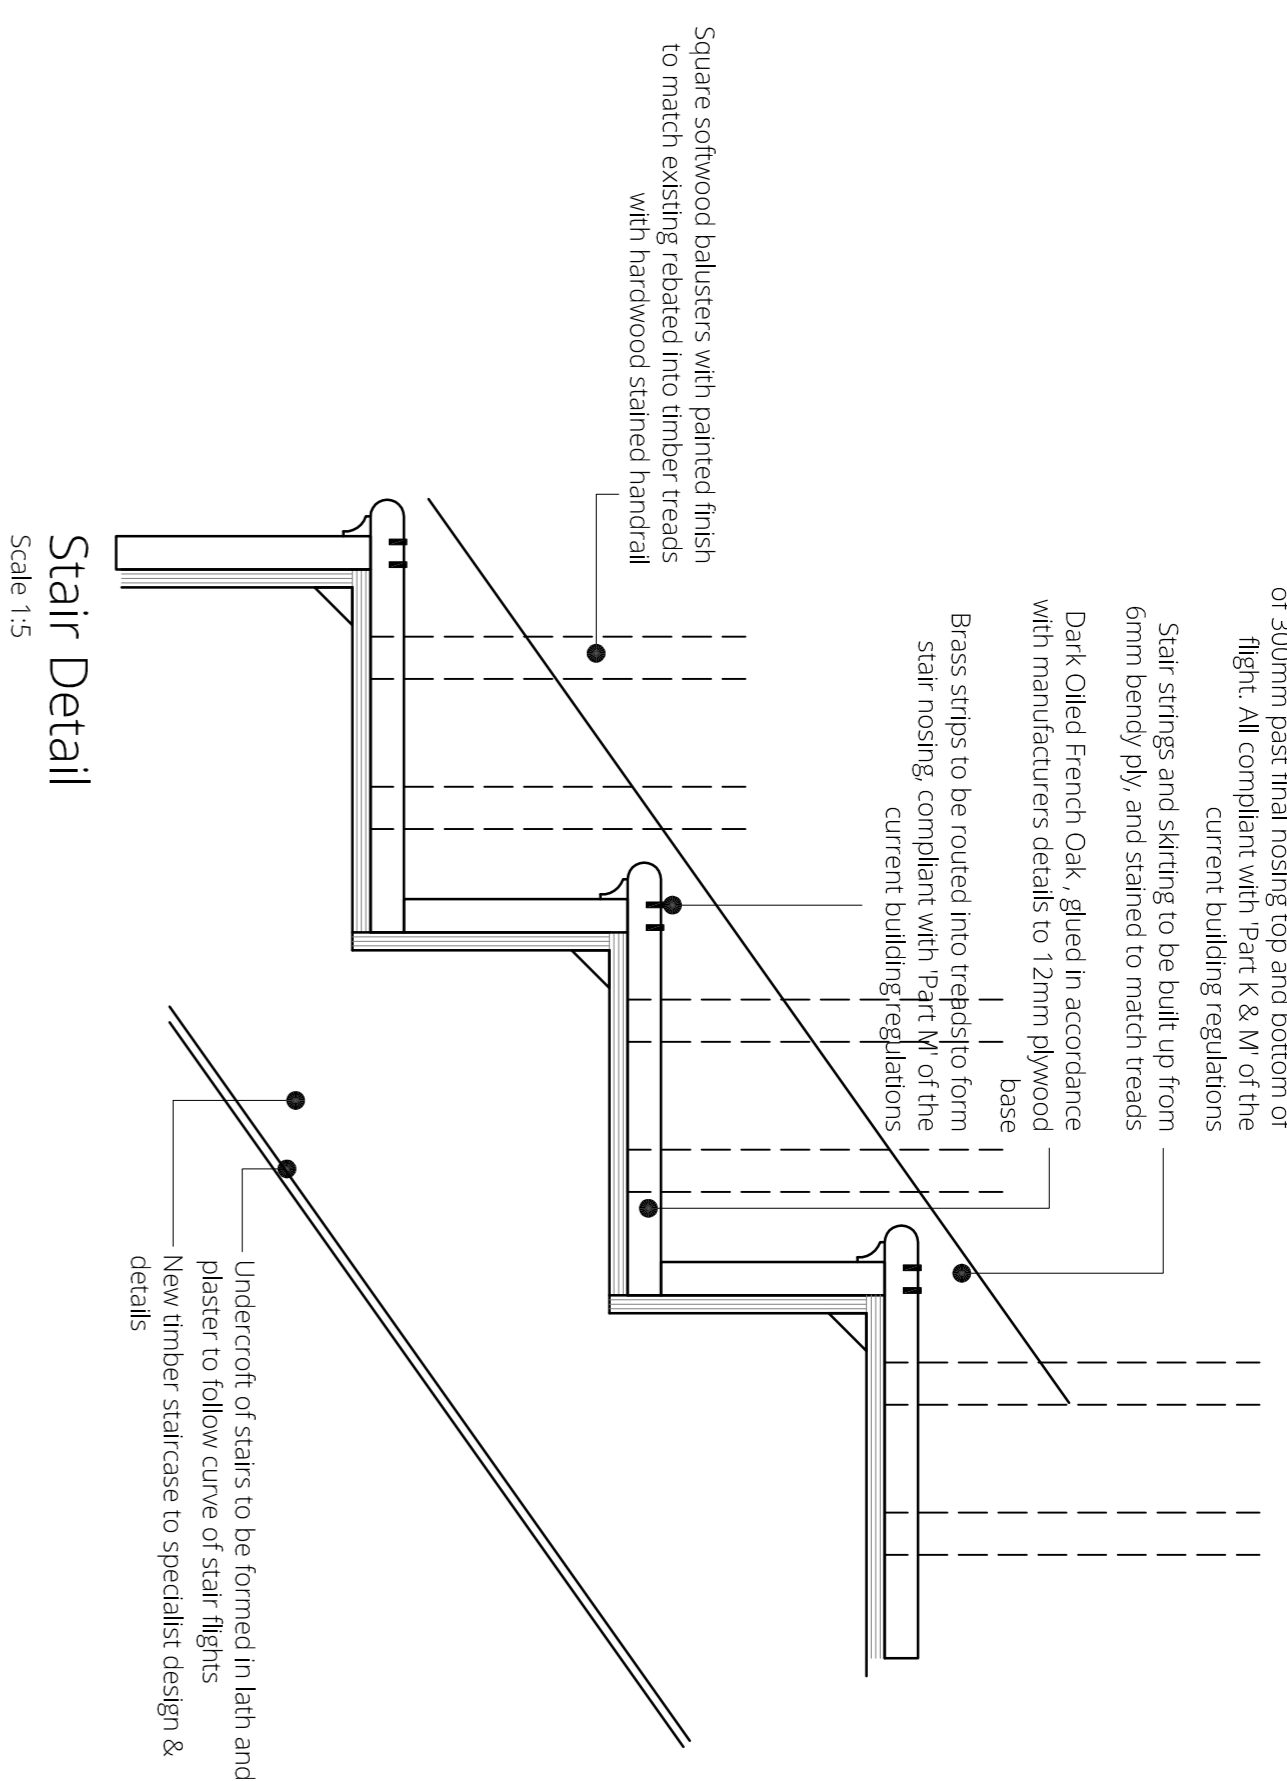


Stair Detail  
Scale 1:5

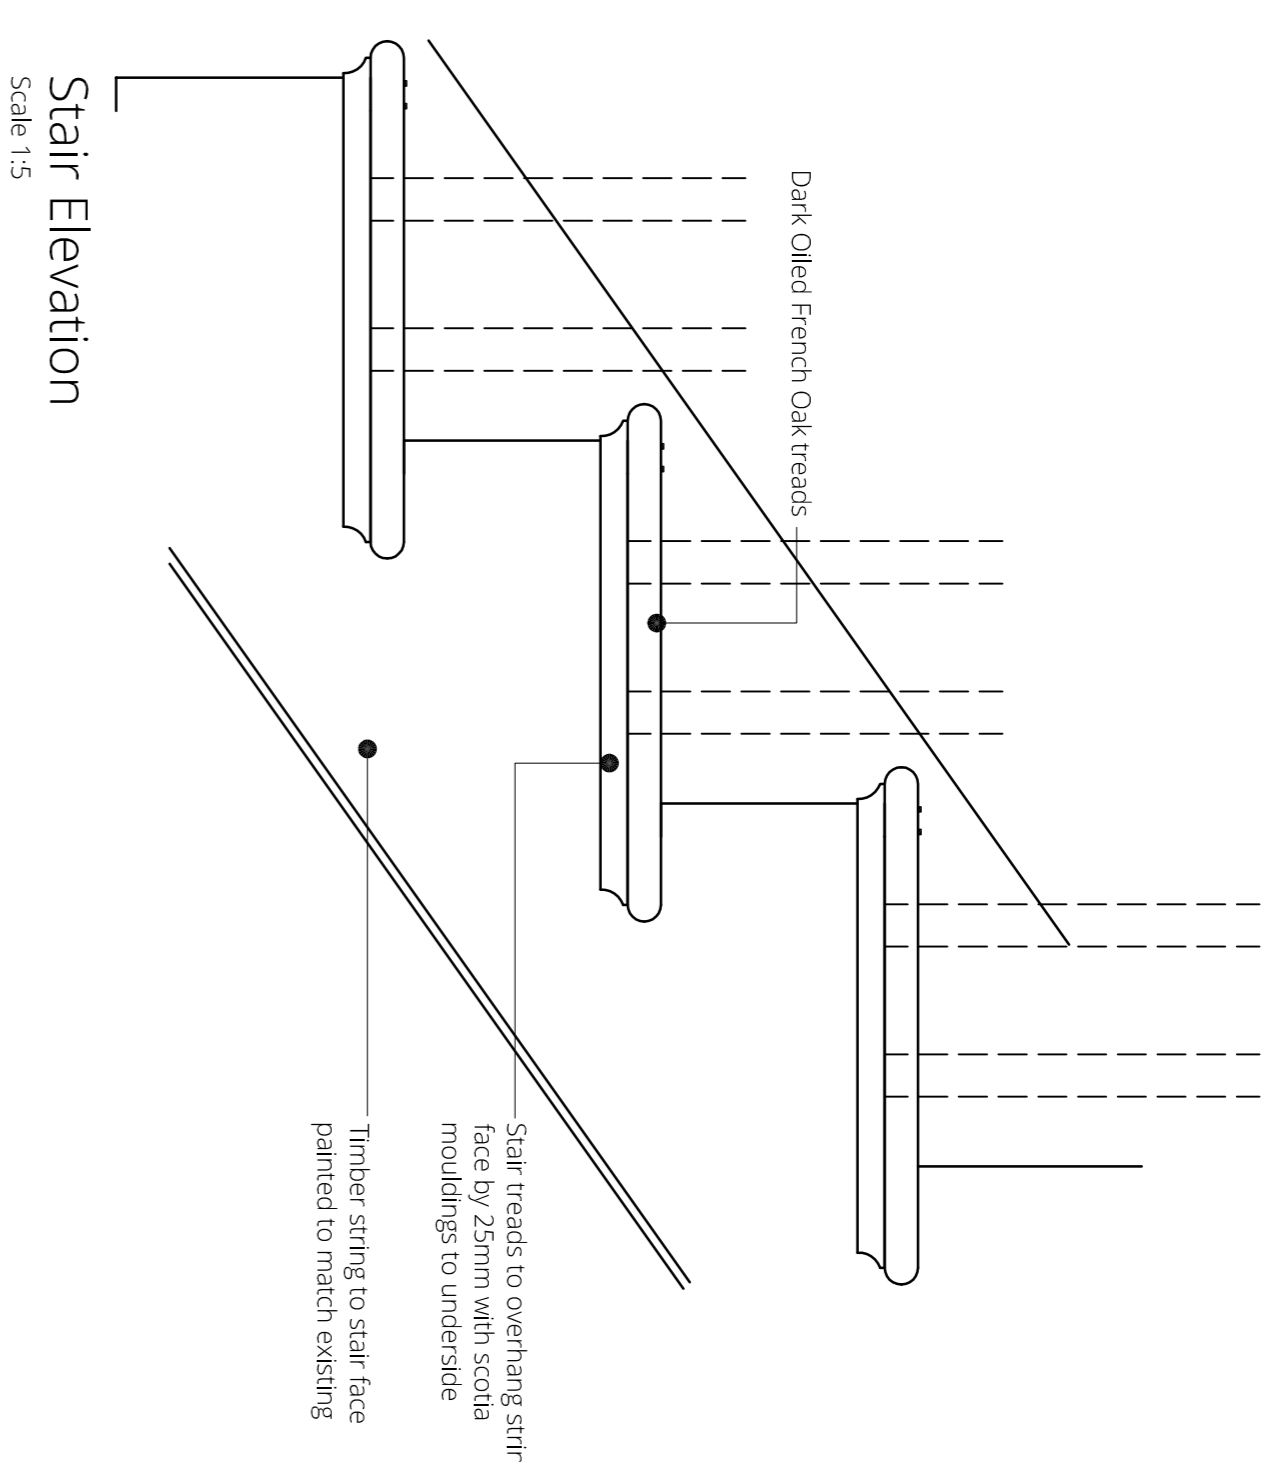

Stair Elevation  
Scale 1:5

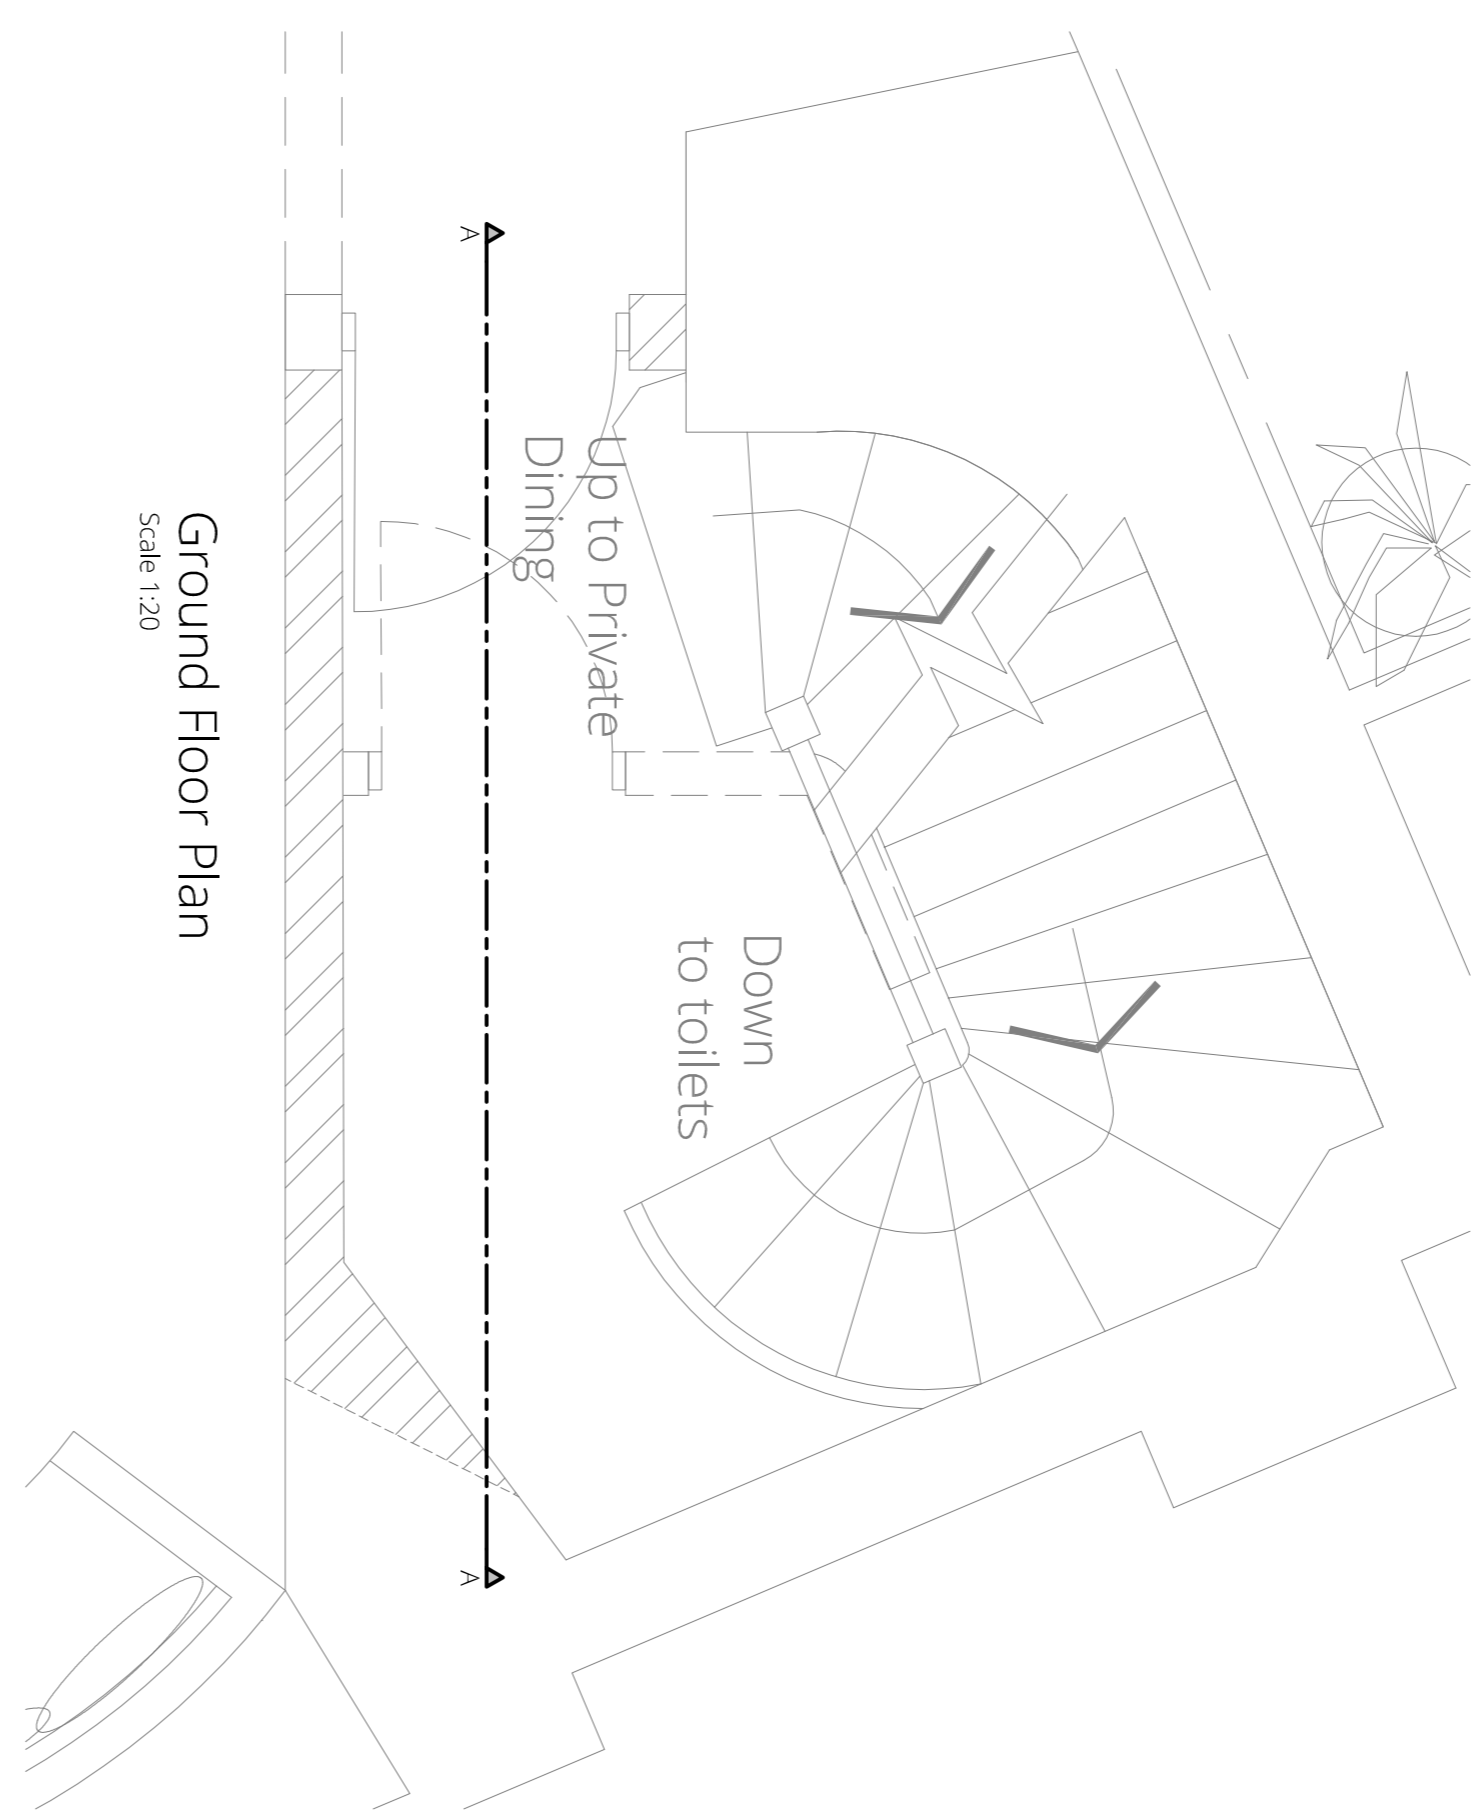


Ground Floor Plan  
Scale 1:20

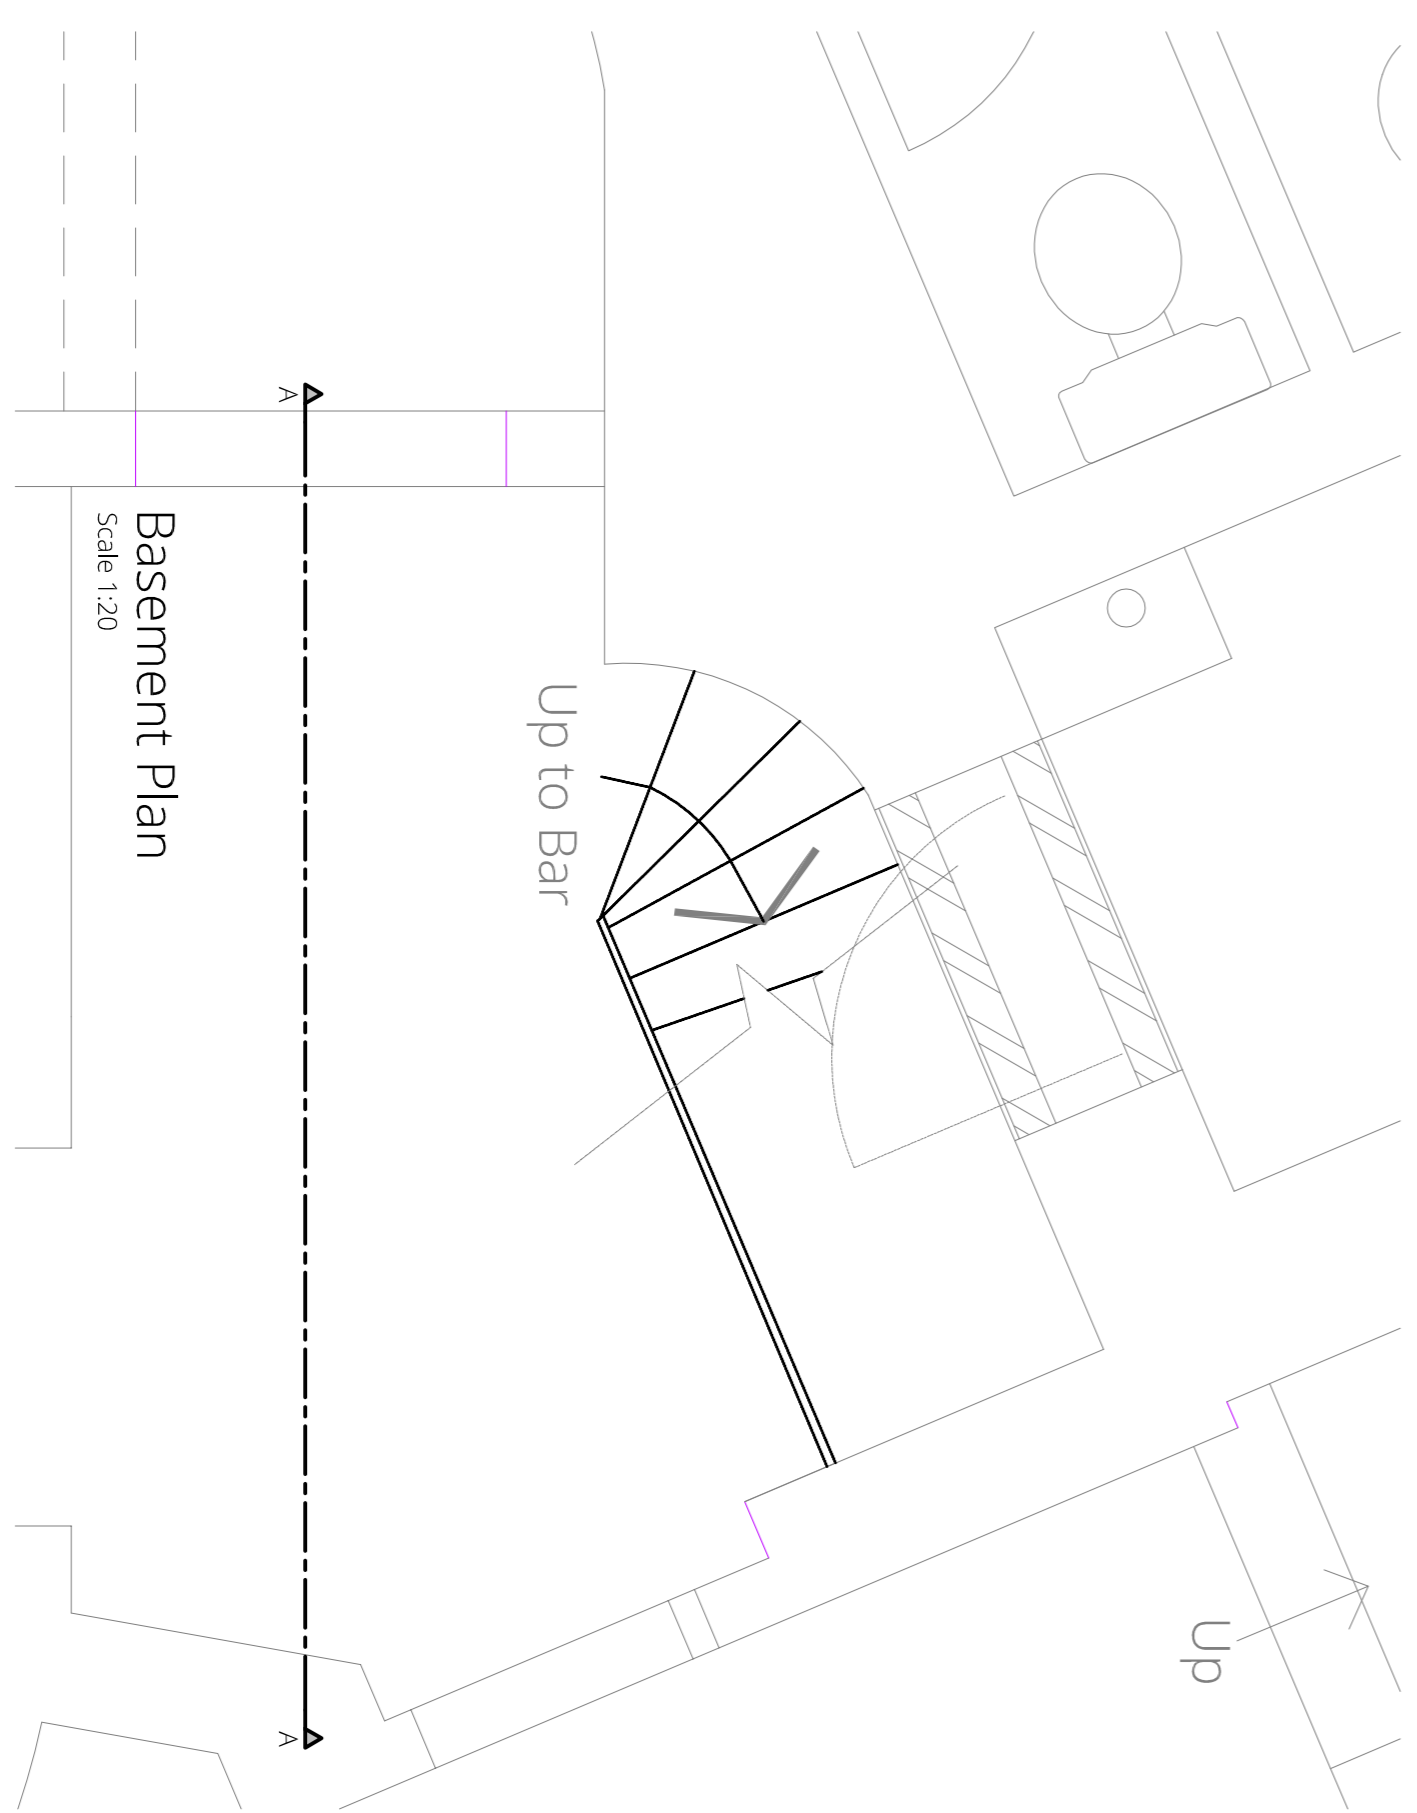


Basement Plan  
Scale 1:20

Location Plan  
1:100

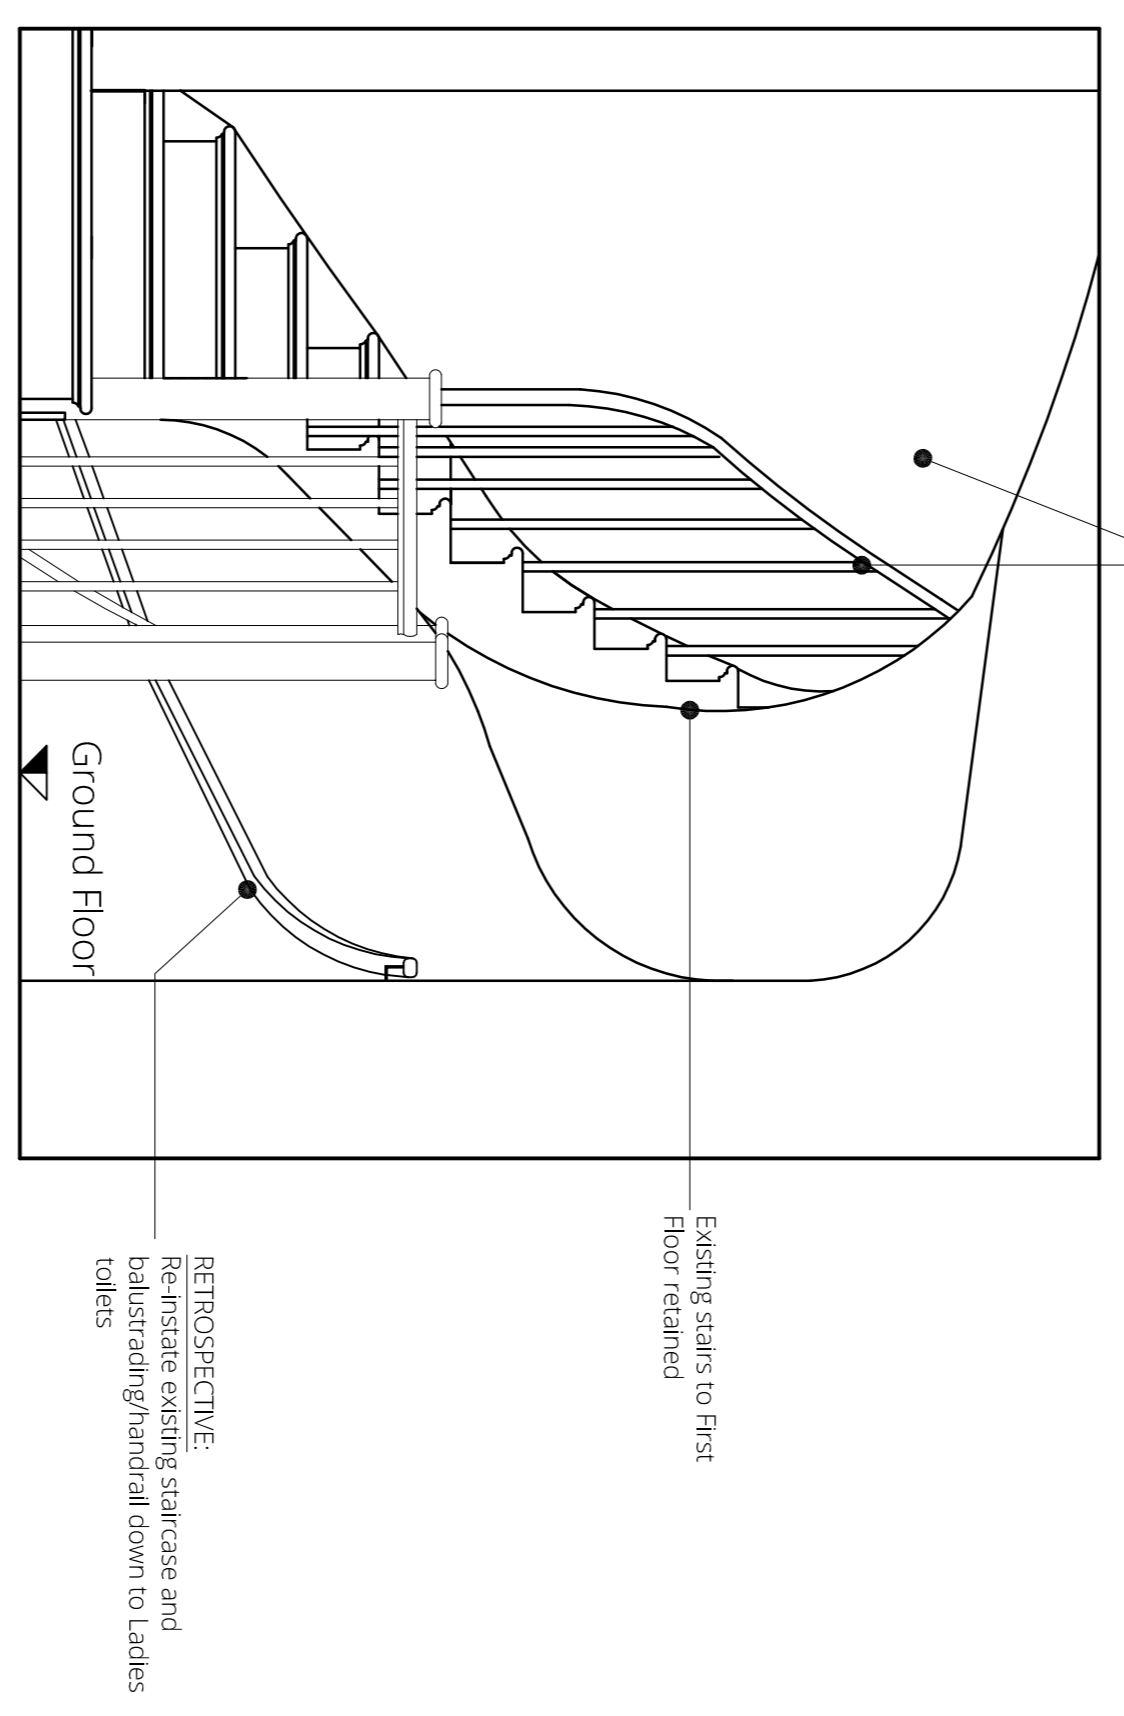

Section thro' Stair  
Scale 1:20

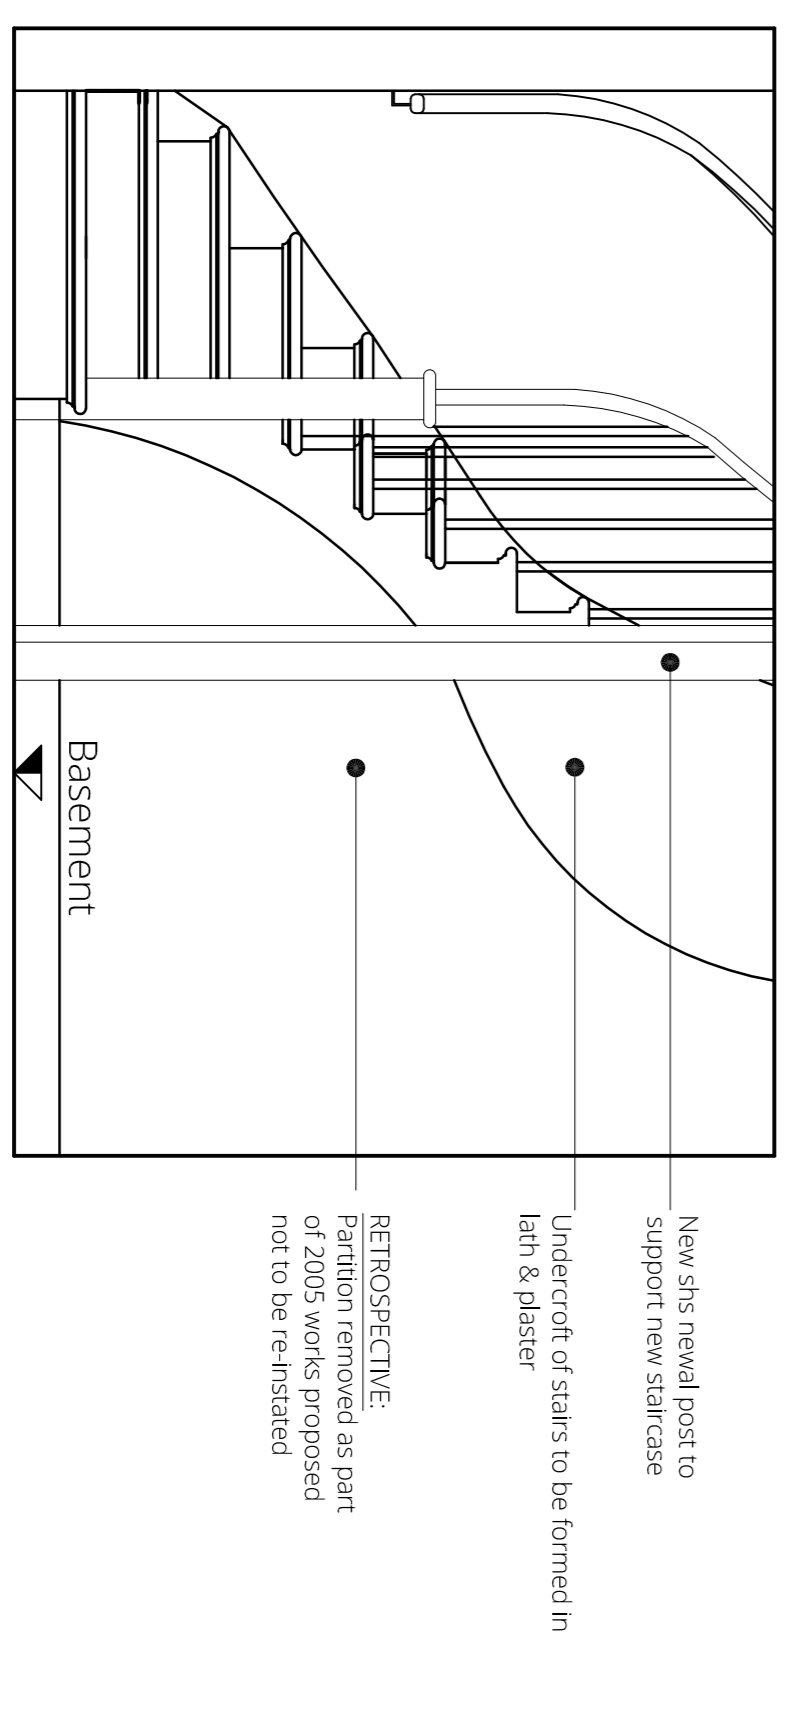

Section thro' Stair  
Scale 1:20

**harrison**  
REALISING CREATIVE ENVIRONMENTS  
LONDON: 39 Margaret Street, London W1G 0JQ  
Call +44 (0)20 7493 6937  
BIRMINGHAM: 15 Colehill Street, Sutton Coldfield, Birmingham B72 1SD  
Call +44 (0)121 321 3030  
info@harrison.lhn www.harrison.lhn

client  
**Youngs Brewery**

project  
**Spread Eagle  
Camden**

title  
**Replacement Basement Stair**

drawn	check	scale	date
GW		1:20	December 2013

project/dwg no.  
**2580/31/B**