



revisions			
rev	by	date	comment
*			

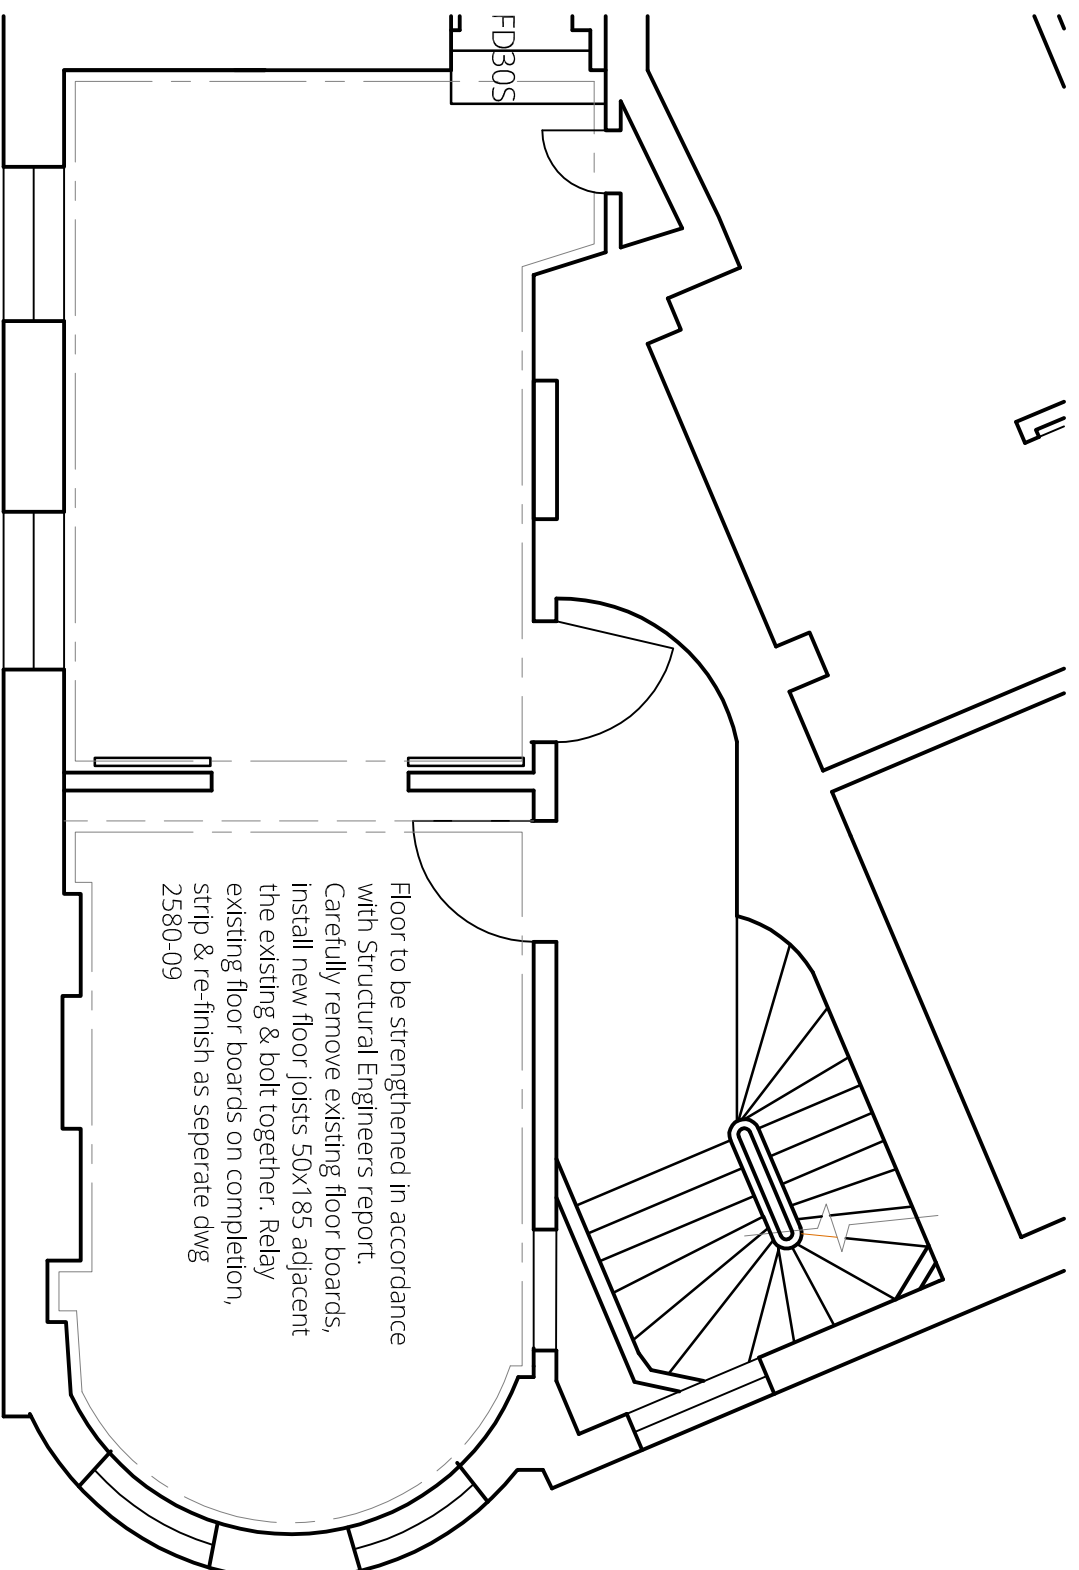

First Floor Plan
Scale 1:50

Floor to be strengthened in accordance with Structural Engineers report. Carefully remove existing floor boards, install new floor joists 50x185 adjacent the existing & bolt together. Relay existing floor boards on completion, strip & re-finish as separate dwg 2580-09

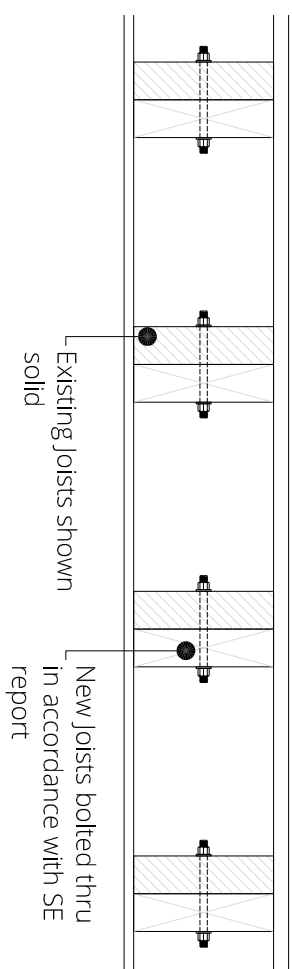

First Floor Detail
Scale 1:10

Floor to be strengthened in accordance with Structural Engineers report. Carefully remove existing floor boards, install new floor joists 50x185 adjacent the existing & bolt together. Relay existing floor boards on completion.

harrison
REALISING CREATIVE ENVIRONMENTS
LONDON: 39 Margaret Street, London W1G 0JQ
Call +44 (0)20 7493 6397
BIRMINGHAM: 15 Colehill Street, Sutton Coldfield, Birmingham B72 1SD
Call +44 (0)121 321 3030
info@harrison.hn www.harrison.hn

client
Youngs Brewery

project
Spread Eagle
Camden
project address 3

title
Proposed First Floor
Strengthening works

drawn	check
GW	RB
scale 1:50 / 10 @ A3	date 08:01:14
project/dwg no.	2580/34