



01 **Proposed Cycle Store Plan Plot A**
Scale 1:50 @ A1

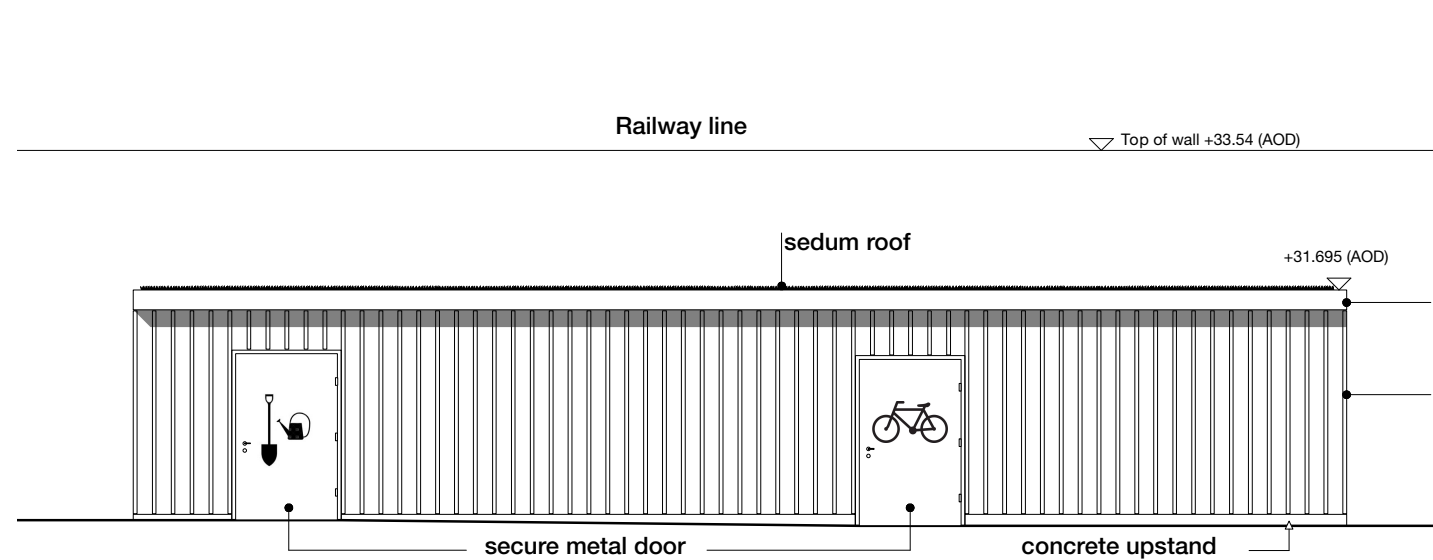

02 **Proposed Cycle Store North Elevation Plot A**
Scale 1:50 @ A1

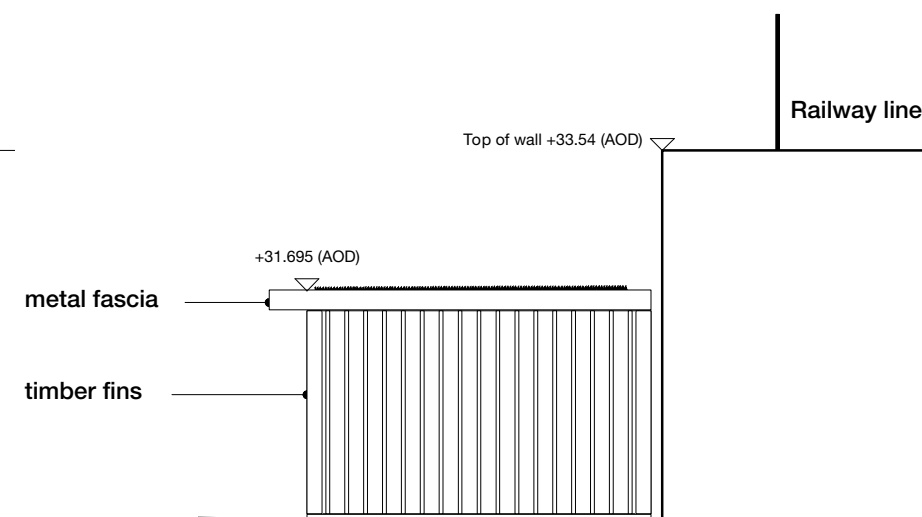

03 **Proposed Cycle Store East & West Elevation Plot A**
Scale 1:50 @ A1

Copyright Hawkins Brown Architects LLP
No implied license exists. This drawing should not be used to calculate areas for the purposes of valuation. Do not scale this drawing. All dimensions to be checked on site by the contractor and such dimensions to be their responsibility. All work must comply with relevant British Standards and Building Regulations requirements. Drawing errors and omissions to be reported to the architect.

Revisions

Hawkins\Brown
159 St John Street
London
EC1V 4QJ
020 7336 8030t
mail@hawkinsbrown.com
www.hawkinsbrown.com

Project
Agar Grove
Estate Regeneration

Drawing
Plot A
Proposed Cycle Store Details

Scale @A1 (@A3)	Date
1:50 (1:100)	January 2014
Drawn by	Checked by
EC	EC
Job Number	Status
HB1423	Planning

Drawing No. & Revision
1423_DWG_PlotA_90_001