


01 **Proposed Residents Store Plan Plot B**
Scale 1:50 @ A1

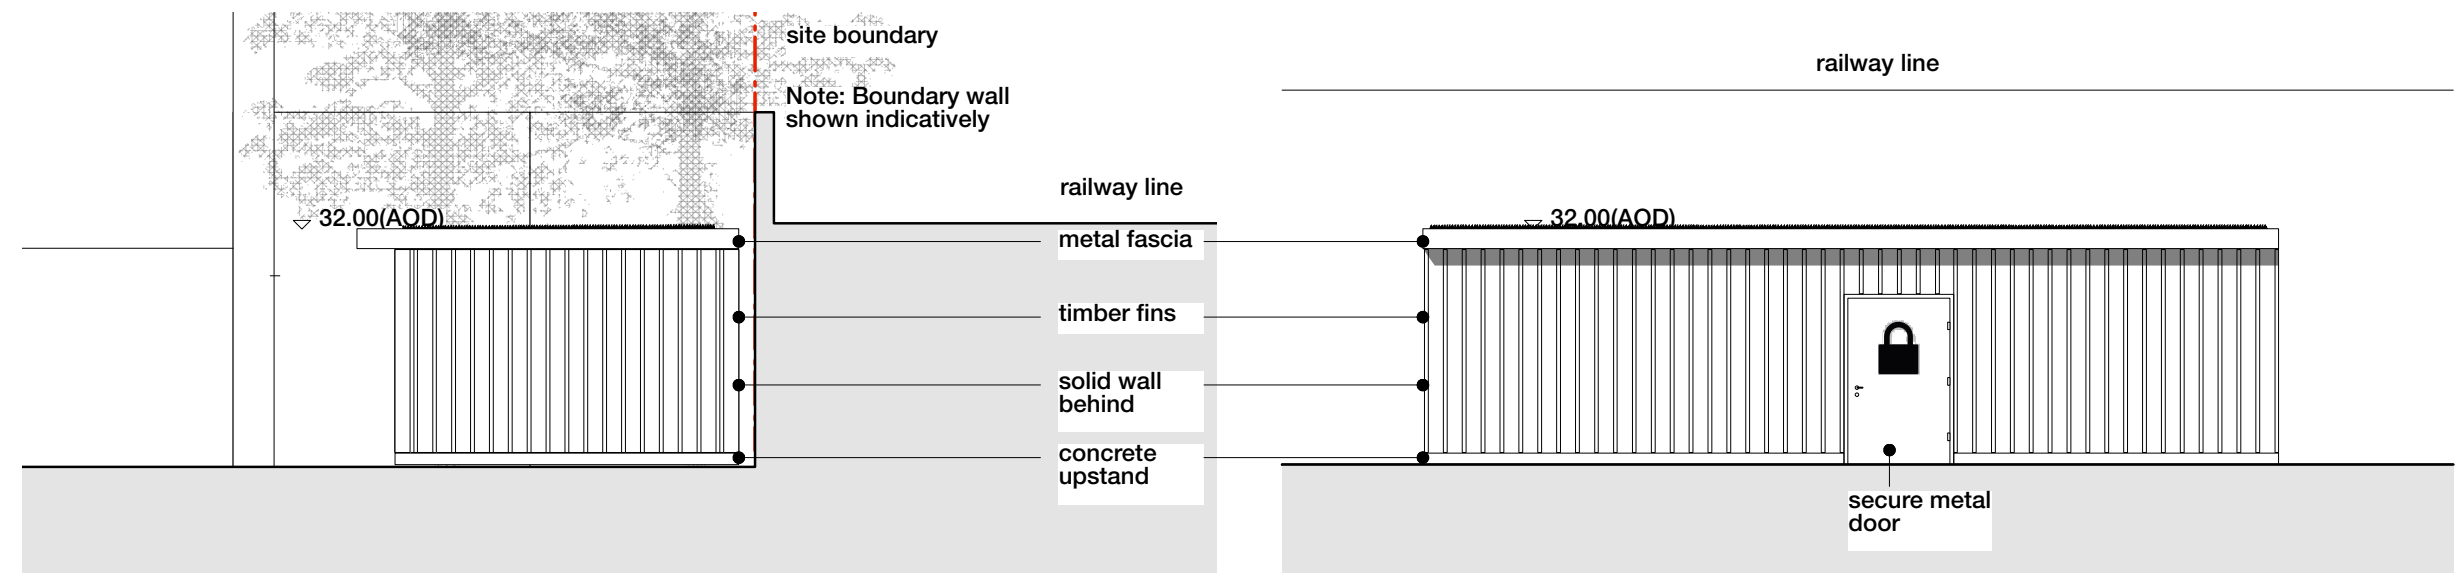

02 **Proposed Resident Store West Elevation Plot B**
Scale 1:50 @ A1

03 **Proposed Resident Store North Elevation Plot B**
Scale 1:50 @ A1

Copyright Hawkins Brown Architects LLP
No implied license exists. This drawing should not be used to calculate areas for the purposes of valuation. Do not scale this drawing. All dimensions to be checked on site by the contractor and such dimensions to be their responsibility. All work must comply with relevant British Standards and Building Regulations requirements. Drawing errors and omissions to be reported to the architect.

Revisions

Hawkins\Brown

159 St John Street
London
EC1V 4QJ
020 7336 8030t
mail@hawkinsbrown.com
www.hawkinsbrown.com

Project
**Agar Grove
Estate Regeneration**

Drawing
**Plot B
Proposed Resident's Store Details**

Scale @A1 (@A3) 1:50 (1:100)	Date January 2014
Drawn by EC	Checked by EC
Job Number HB1423	Status Planning

Drawing No. & Revision
1423_DWG_PlotB_90_001