



01 Proposed Cycle Store Plan Plot JKL  
Scale 1:50 @ A1

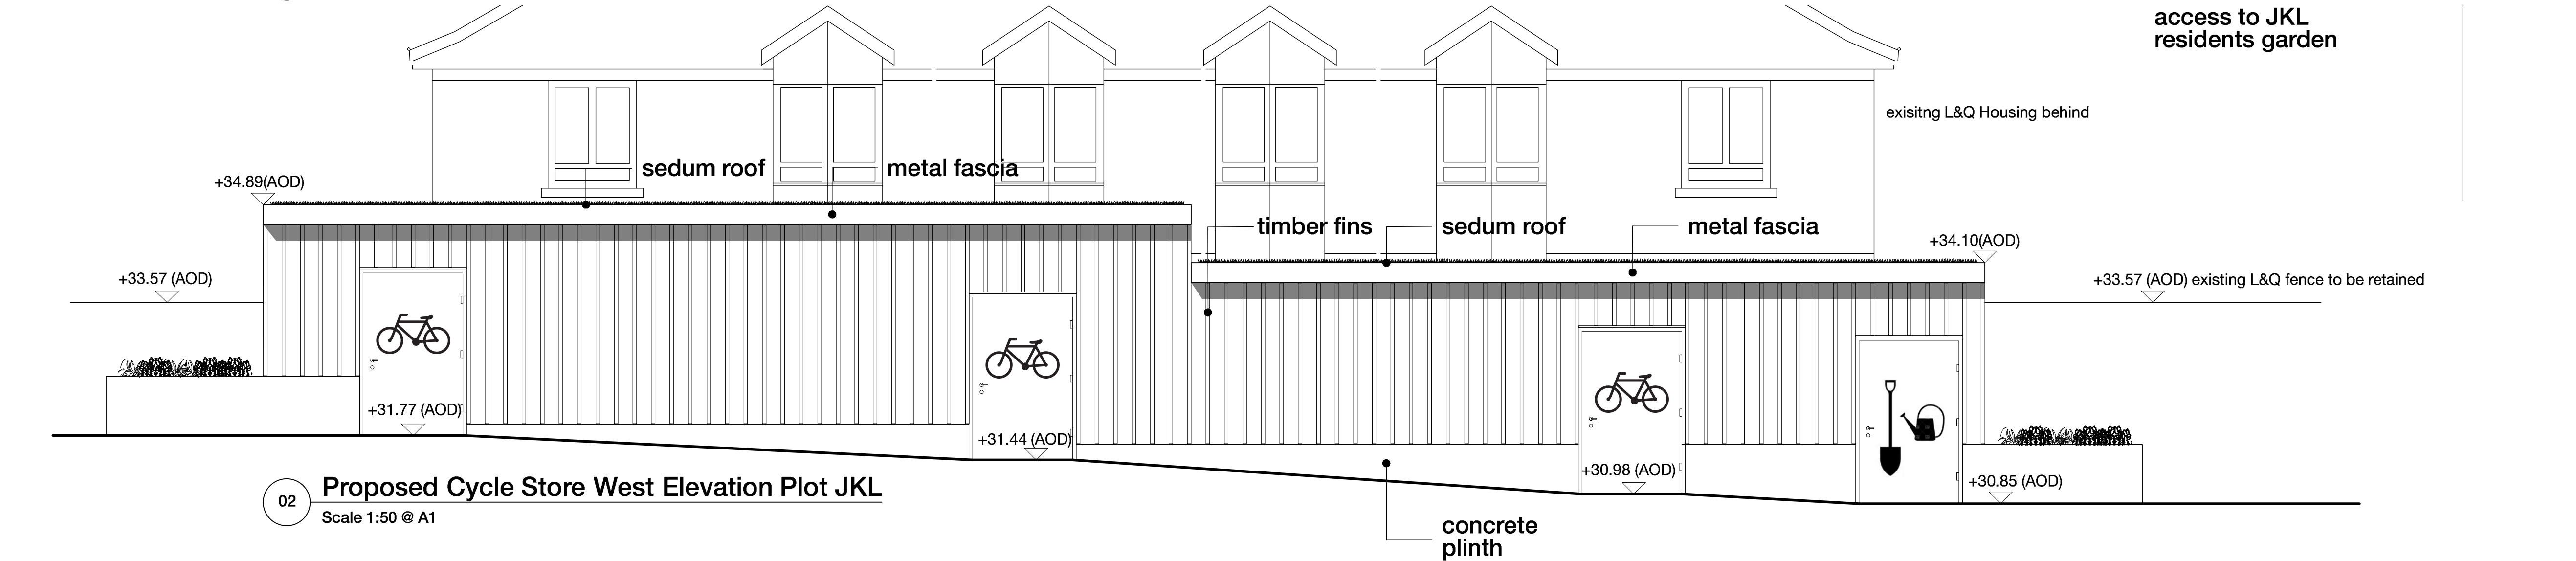

02 Proposed Cycle Store West Elevation Plot JKL  
Scale 1:50 @ A1

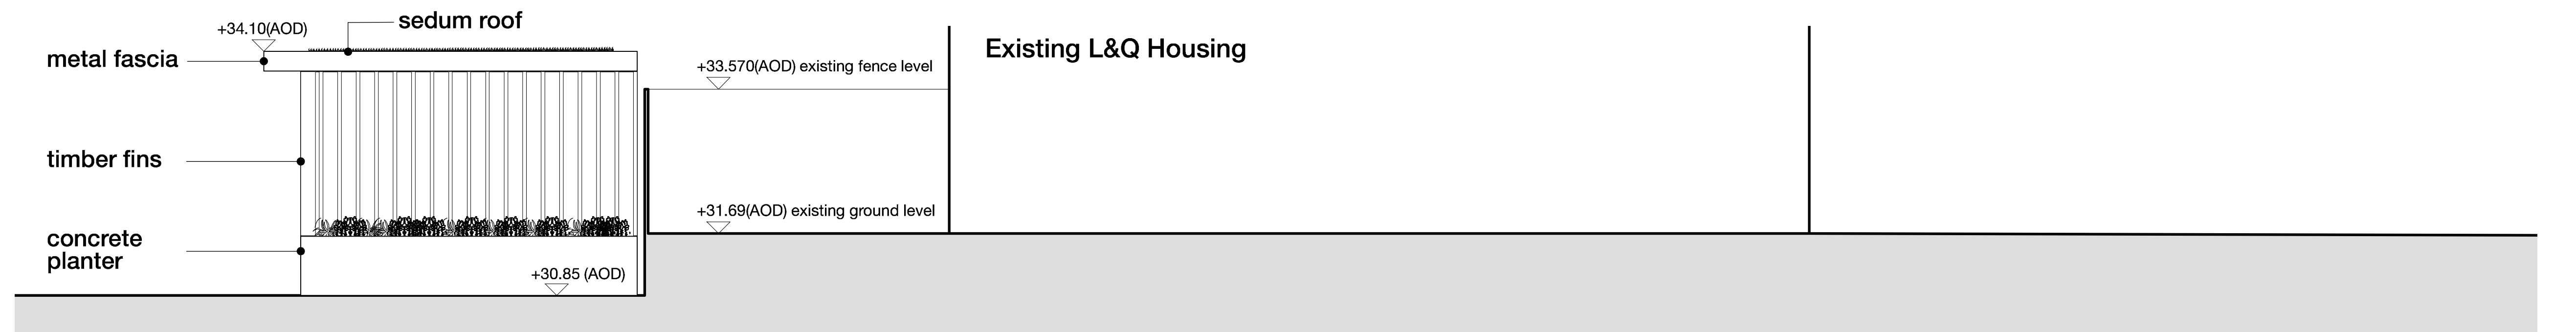

03 Proposed Cycle Store South Elevation Plot JKL  
Scale 1:50 @ A1

Copyright Hawkins Brown Architects LLP  
No implied license exists. This drawing should not be used to calculate areas for the purposes of valuation. Do not scale this drawing. All dimensions to be checked on site by the contractor and such dimensions to be their responsibility. All work must comply with relevant British Standards and Building Regulations requirements. Drawing errors and omissions to be reported to the architect.

Revisions

Hawkins\Brown

159 St John Street  
London  
EC1V 4QJ  
020 7336 8030t  
mail@hawkinsbrown.com  
www.hawkinsbrown.com

Project  
Agar Grove  
Estate Regeneration

Drawing  
Plot JKL  
Proposed Cycle Store Details

Scale @A1 (@A3)	Date
1:50 (1:100)	January 2014
Drawn by	Checked by
EC	EC
Job Number	Status
HB1423	Planning

Drawing No. & Revision  
1423\_DWG\_PlotJKL\_90\_001