

GENERAL NOTES: —
THIS DRAWING IS COPYRIGHT OF LOVE ARCHITECTURE LTD.
THIS DRAWING MUST BE READ IN CONJUNCTION WITH THE
SPECIFICATION AND ALL OTHER RELEVANT
DOCUMENTATION AND DRAWINGS. LOVE ARCHITECTURE
ACCEPTS NO LIABILITY FOR ANY EXPENSE, LOSS OR DAMAGE
OF ANY KIND, INCLUDING REASONABLE AND NECESSARY
ANY VARIATION MADE TO THIS DRAWING OR IN THE
EXECUTION OF THE WORK TO WHICH IT RELATES WHICH
HAS NOT BEEN REFERRED TO THEM AND THEIR APPROVAL
OR MINE. SCALE FROM THIS DRAWING OR THE COMPUTER
DIGITAL DATA, ONLY FIGURED DIMENSIONS ARE TO BE USED.
IF IN DOUBT ASK.

PLANNING
APPLICATION

Rev	Notes	Id	mm.y	By	Checked


Do not scale from this drawing. Check all dimensions on site

LOVE ARCHITECTURE
12 Bishop's Terrace Waterloo, SE11 4UE
Tel : 020 7963 4690
Email : admin@lovearchitecture.com
Web : www.lovearchitecture.com


Client: CHARLES DICKENS MUSEUM
Project: 49 DOUGHTY ST., WC1N 2LX
STAIR REPLACEMENT

Title: AS EXISTING
FRONT ELEVATION

Date: 01/2014	Drawn By: .	Checked: .
Scale: 1:20 @ A3		
Project Ref: LA728	Drawing Type & No: X604	Status & Revision: P00

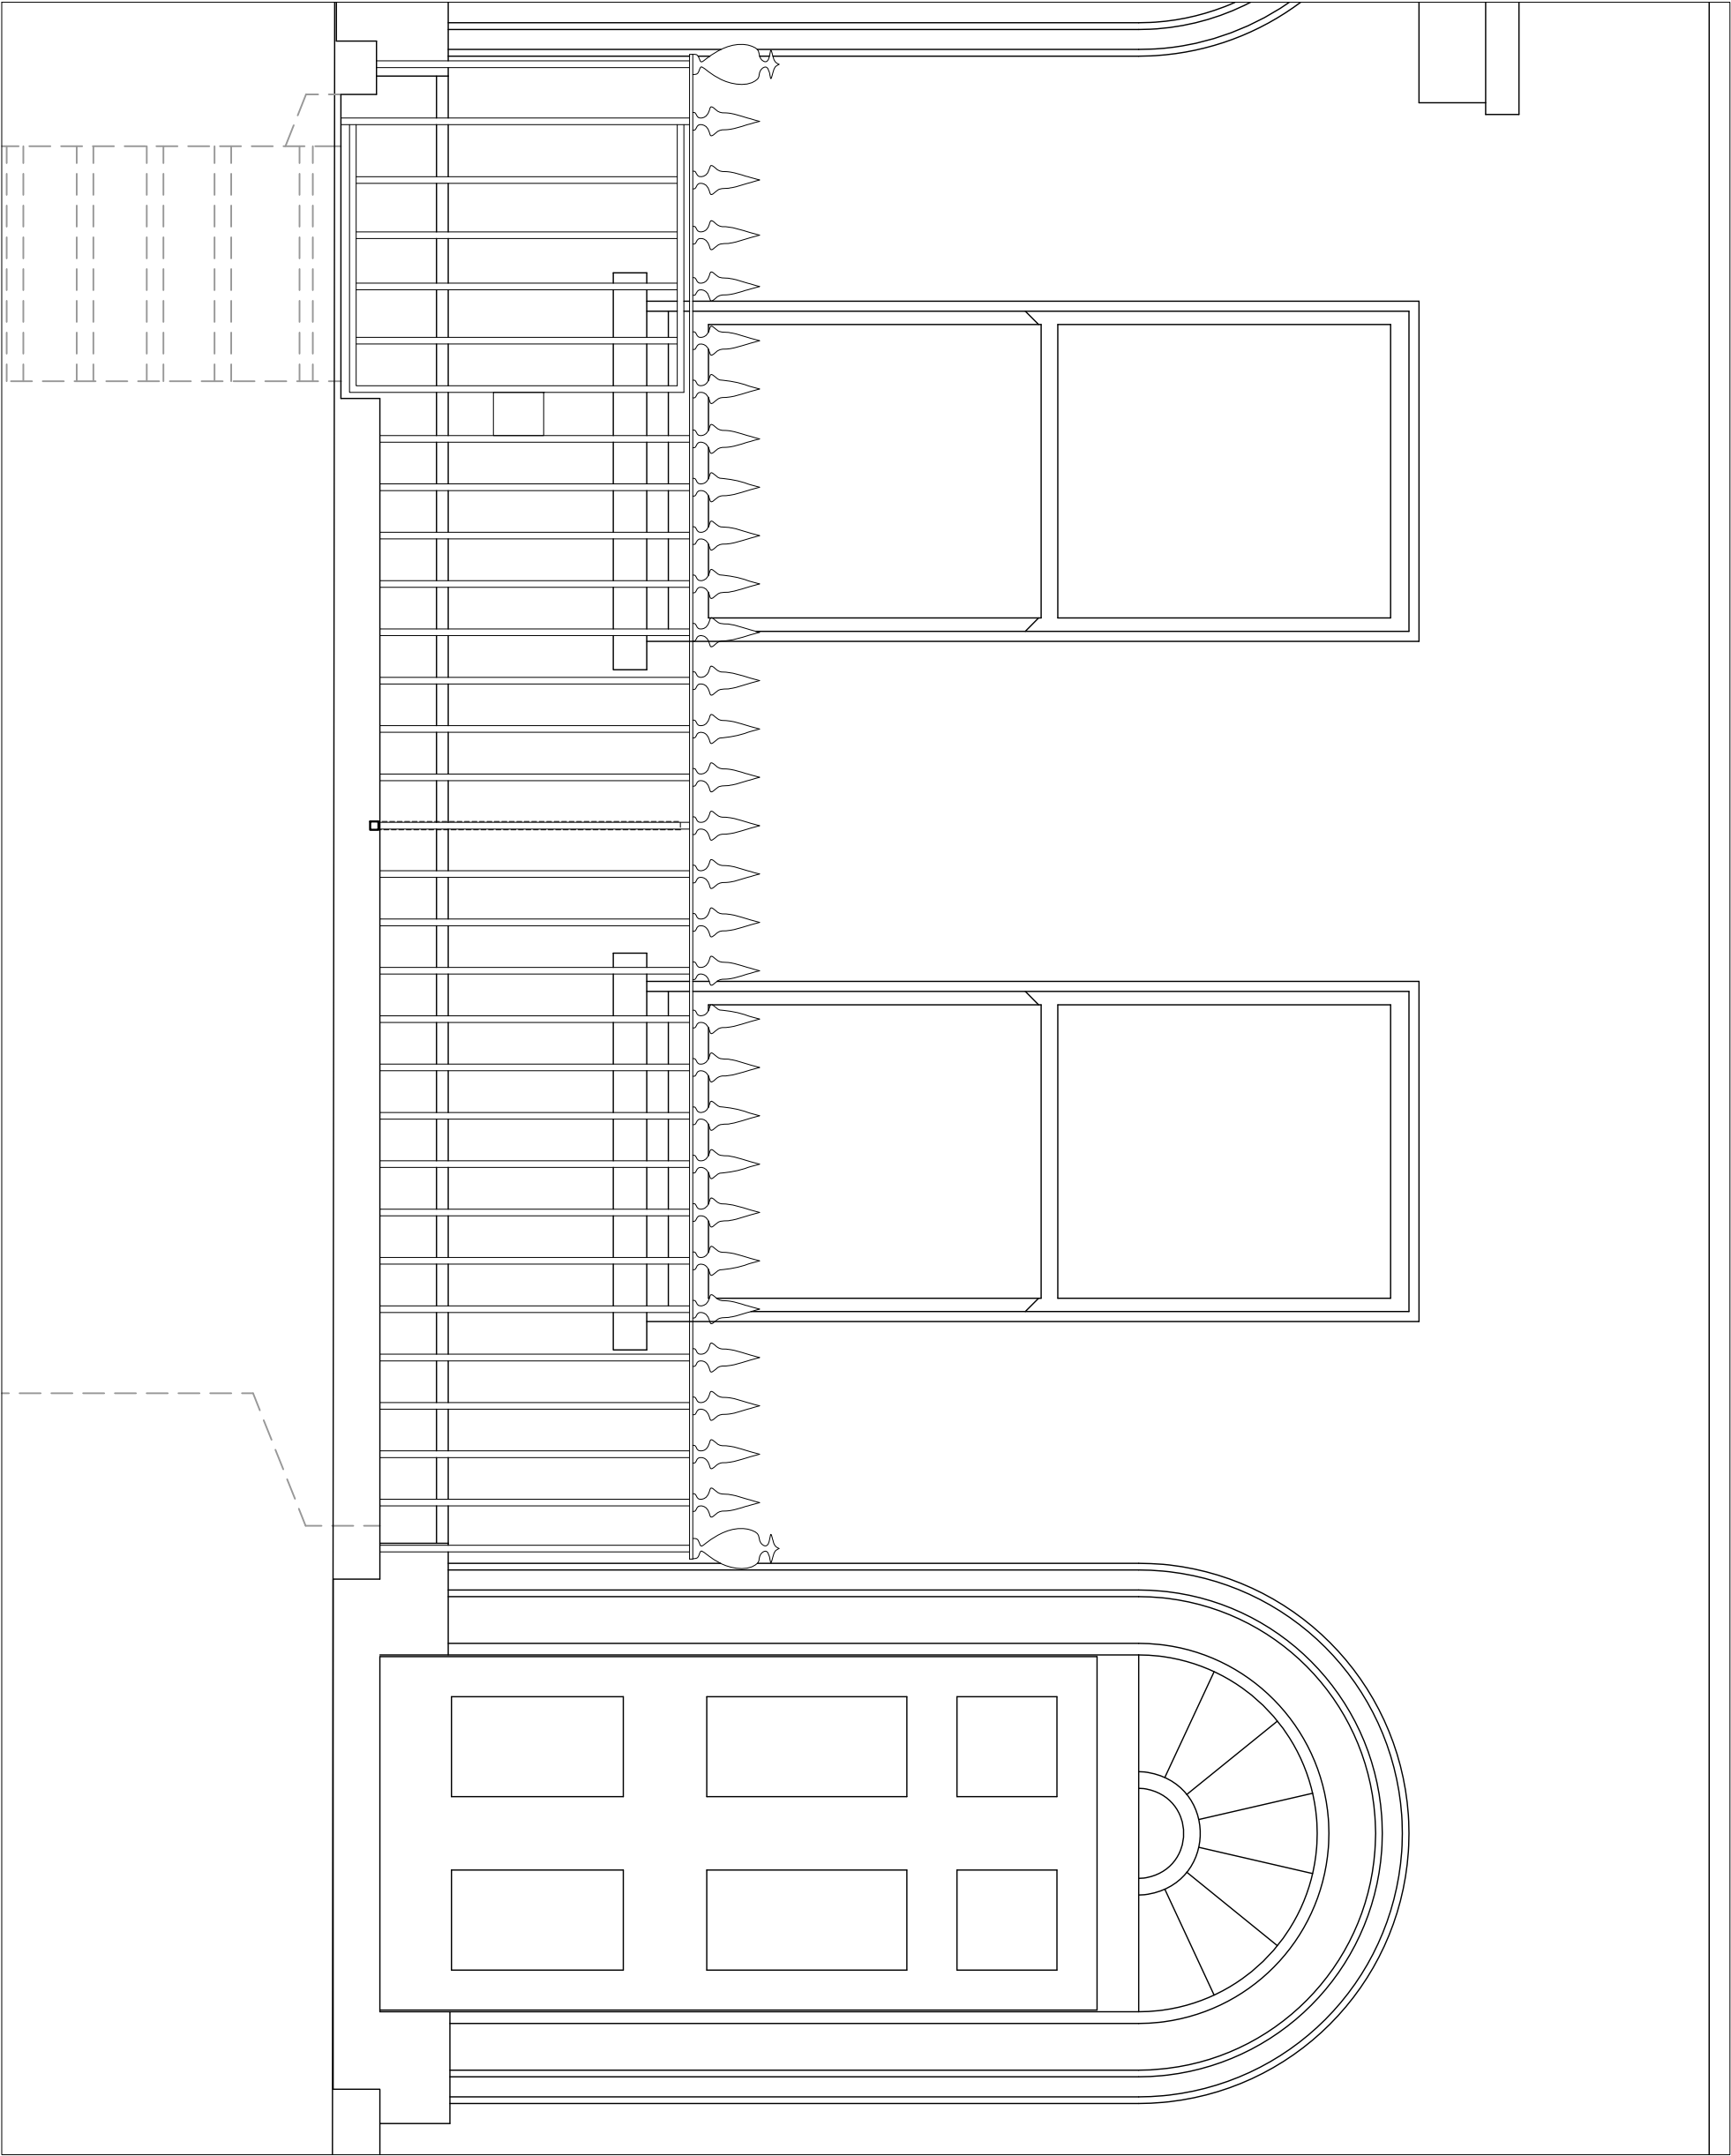

1
X603
FRONT ELEVATION EXISTING
SCALE: 1:20