

GENERAL NOTES:—

THIS DRAWING IS COPYRIGHT OF LOVE ARCHITECTURE LTD. THIS DRAWING MUST BE READ IN CONJUNCTION WITH THE SPECIFICATION AND ALL OTHER RELEVANT DOCUMENTATION AND DRAWINGS. LOVE ARCHITECTURE ACCEPTS NO LIABILITY FOR ANY EXPENSE, LOSS OR DAMAGE TO ANY PERSON OR PROPERTY ARISING FROM ANY VARIATION MADE TO THIS DRAWING OR IN THE EXECUTION OF THE WORK TO WHICH IT RELATES WHICH HAS NOT BEEN REFERRED TO THEM AND THEIR APPROVAL OR MINE. SCALE FROM THIS DRAWING OR THE COMPUTER DIGITAL DATA, ONLY FIGURED DIMENSIONS ARE TO BE USED, IF IN DOUBT ASK.

PLANNING
APPLICATION

Rev	Notes	date m.y	By	Checked

Do not scale from this drawing. Check all dimensions on site

LOVE ARCHITECTURE

12 Bishop's Terrace Waterloo, SE11 4UE
Tel : 020 7963 4690
Email : admin@lovearchitecture.com
Web : www.lovearchitecture.com




Client: CHARLES DICKENS MUSEUM

Project: 49 DOUGHTY ST, WC1N 2LX
STAIR REPLACEMENT

Title: AS PROPOSED
FRONT ELEVATION

Date: 01/2014	Drawn By: .	Checked: .
Scale: 1:20 @ A3		
Project Ref: LA728	Drawing Type & No: A604	Status & Revision: P00

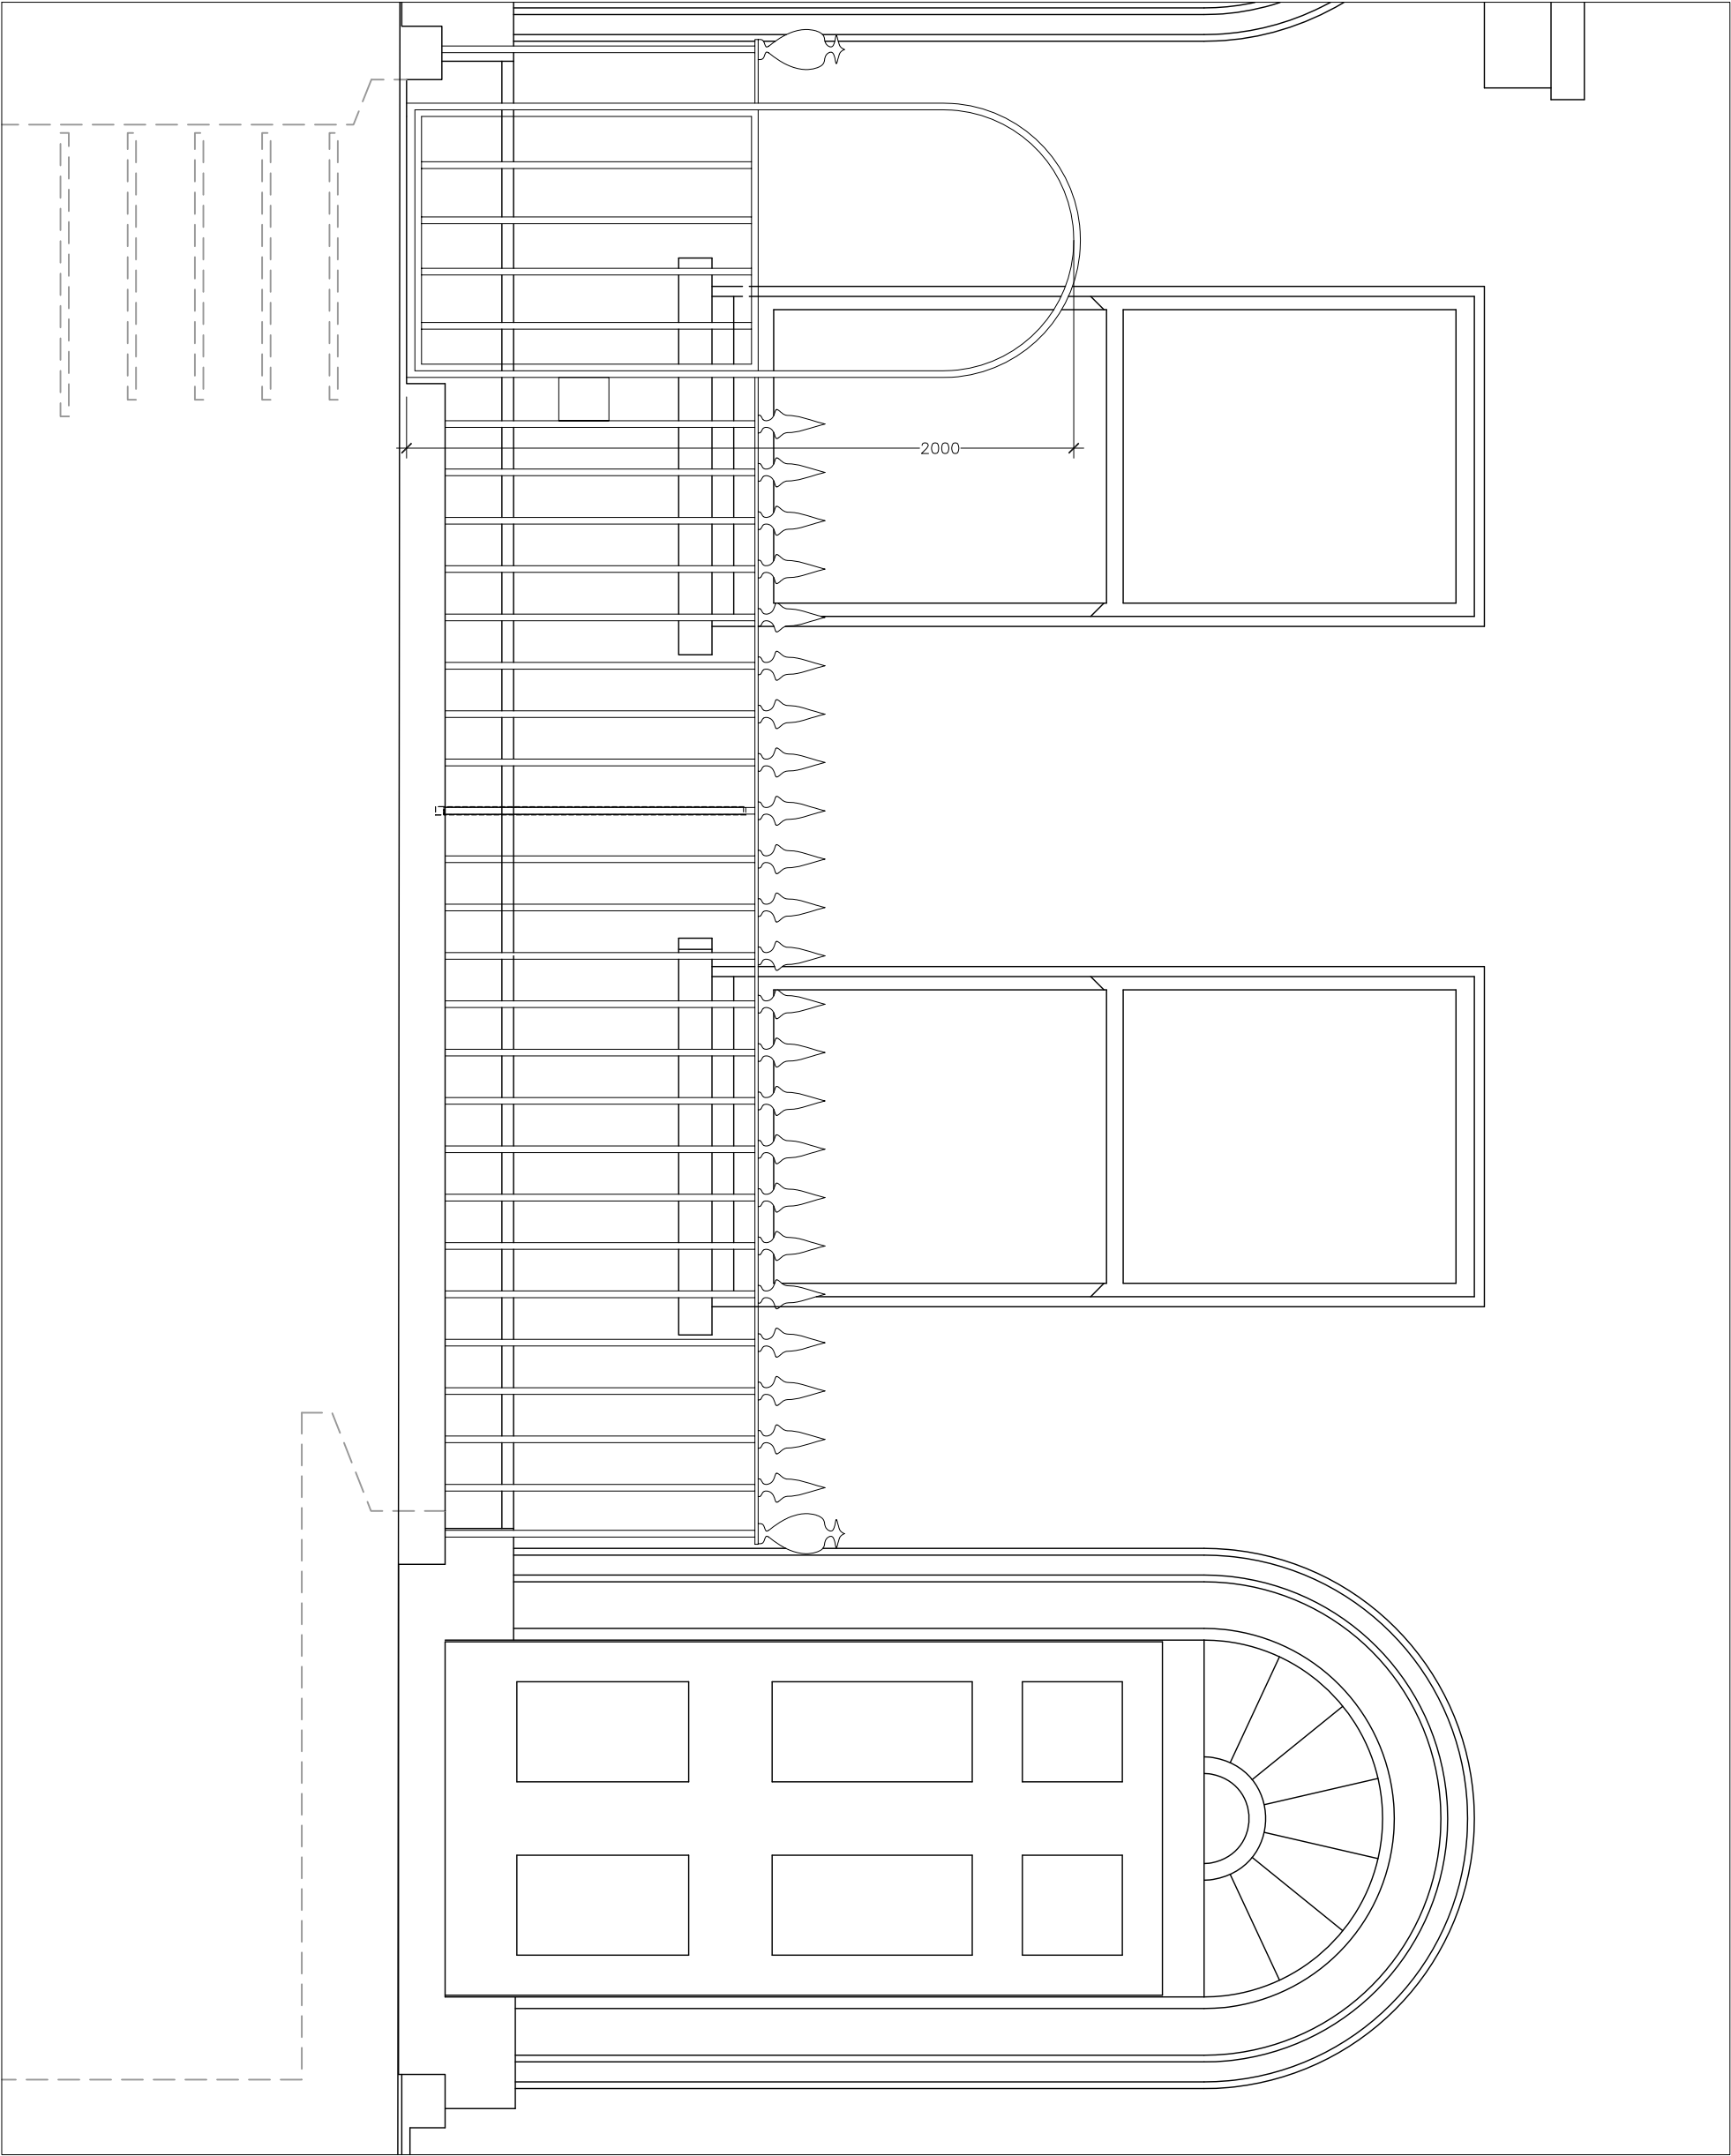

1

A604

FRONT ELEVATION - AS PROPOSED

SCALE: 1:20