


Information contained within this drawing is the sole copyright of 21st Architecture Ltd. and is not to be reproduced without express permission. No implied licence exists. This drawing not to be used for land transfer or valuation purposes. Do not scale from this drawing. All dimensions & levels are to be checked on site by the contractor. Issued for purposes indicated only. Drawing errors and omissions to be reported to the architect.

Notes

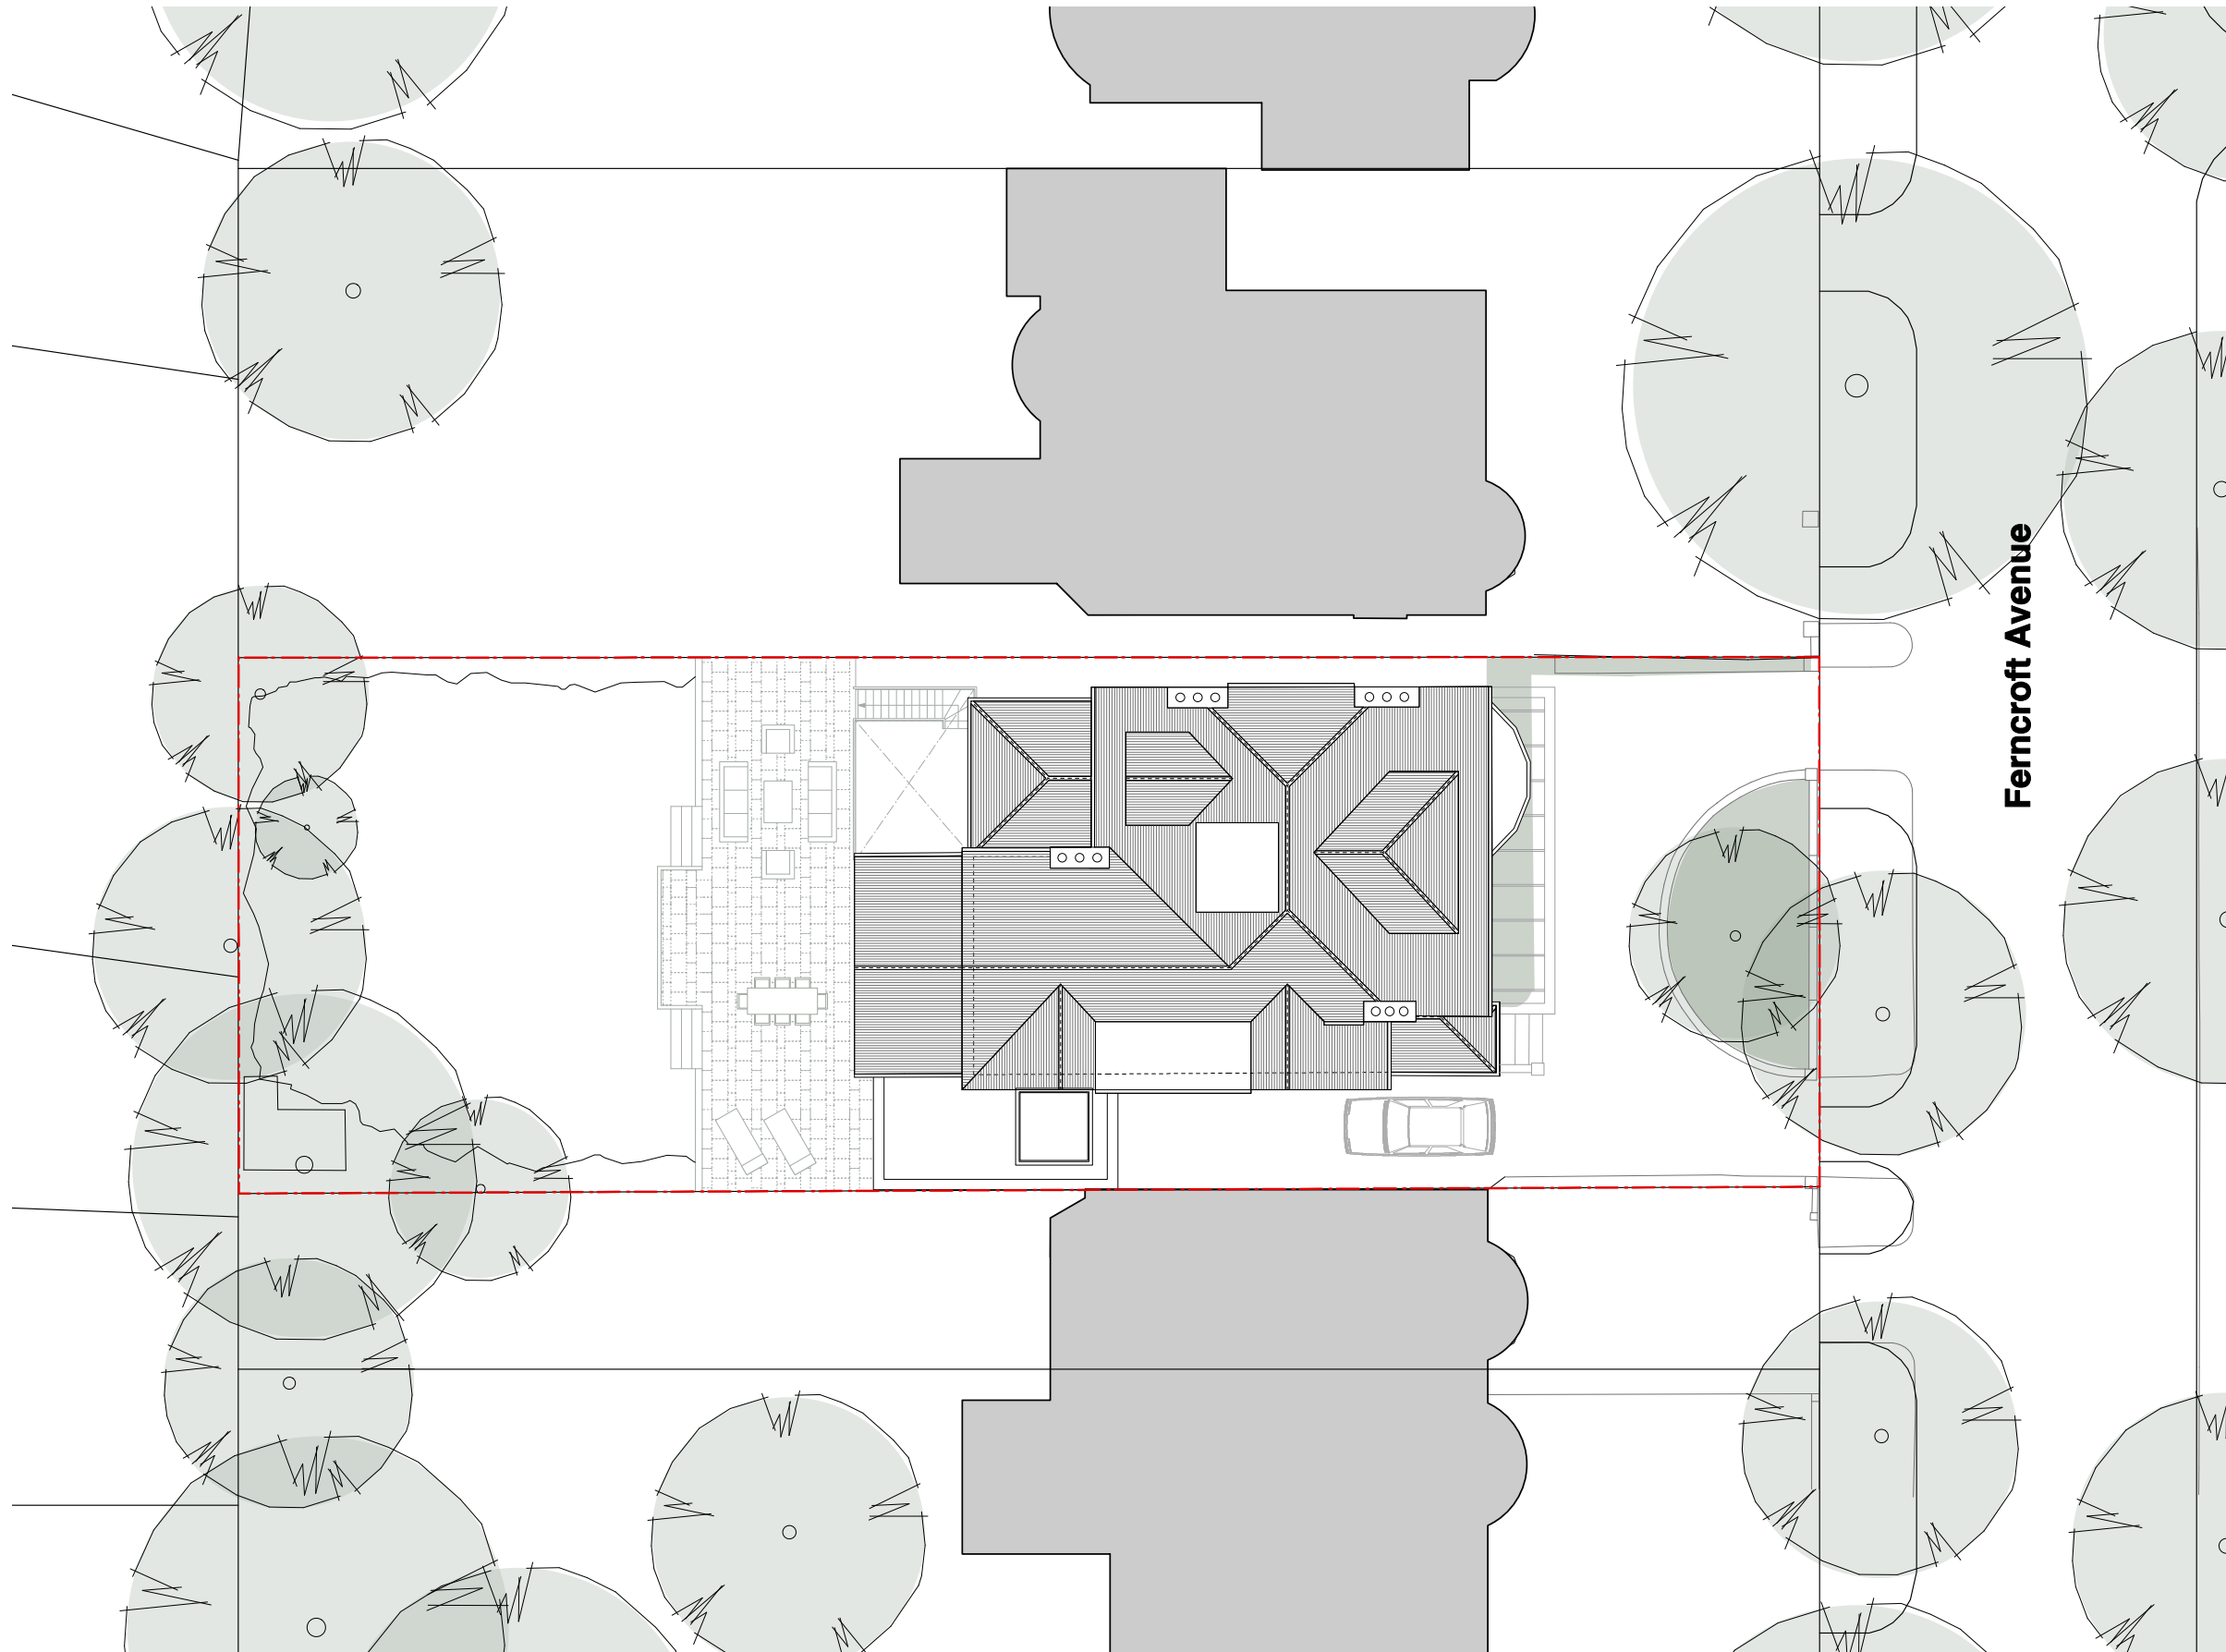

01 **Proposed Site Plan**
S.03 1:200@A3



Revisions




Twenty First Architecture Ltd.
314 Goswell Road,
London,
EC1V 7AF
Tel: +44(0)20 7162 0282
www.21starchitecture.com

Client

Project
22 Fercroft Avenue
London

Drawing Title
Proposed Site Plan

Status	Information	Drawn	CL	Checked	RD
Scale	1:100@A1/1:200@A3	Date	Dec 2013	Revision	-
Drwg. No.	174_S_03				

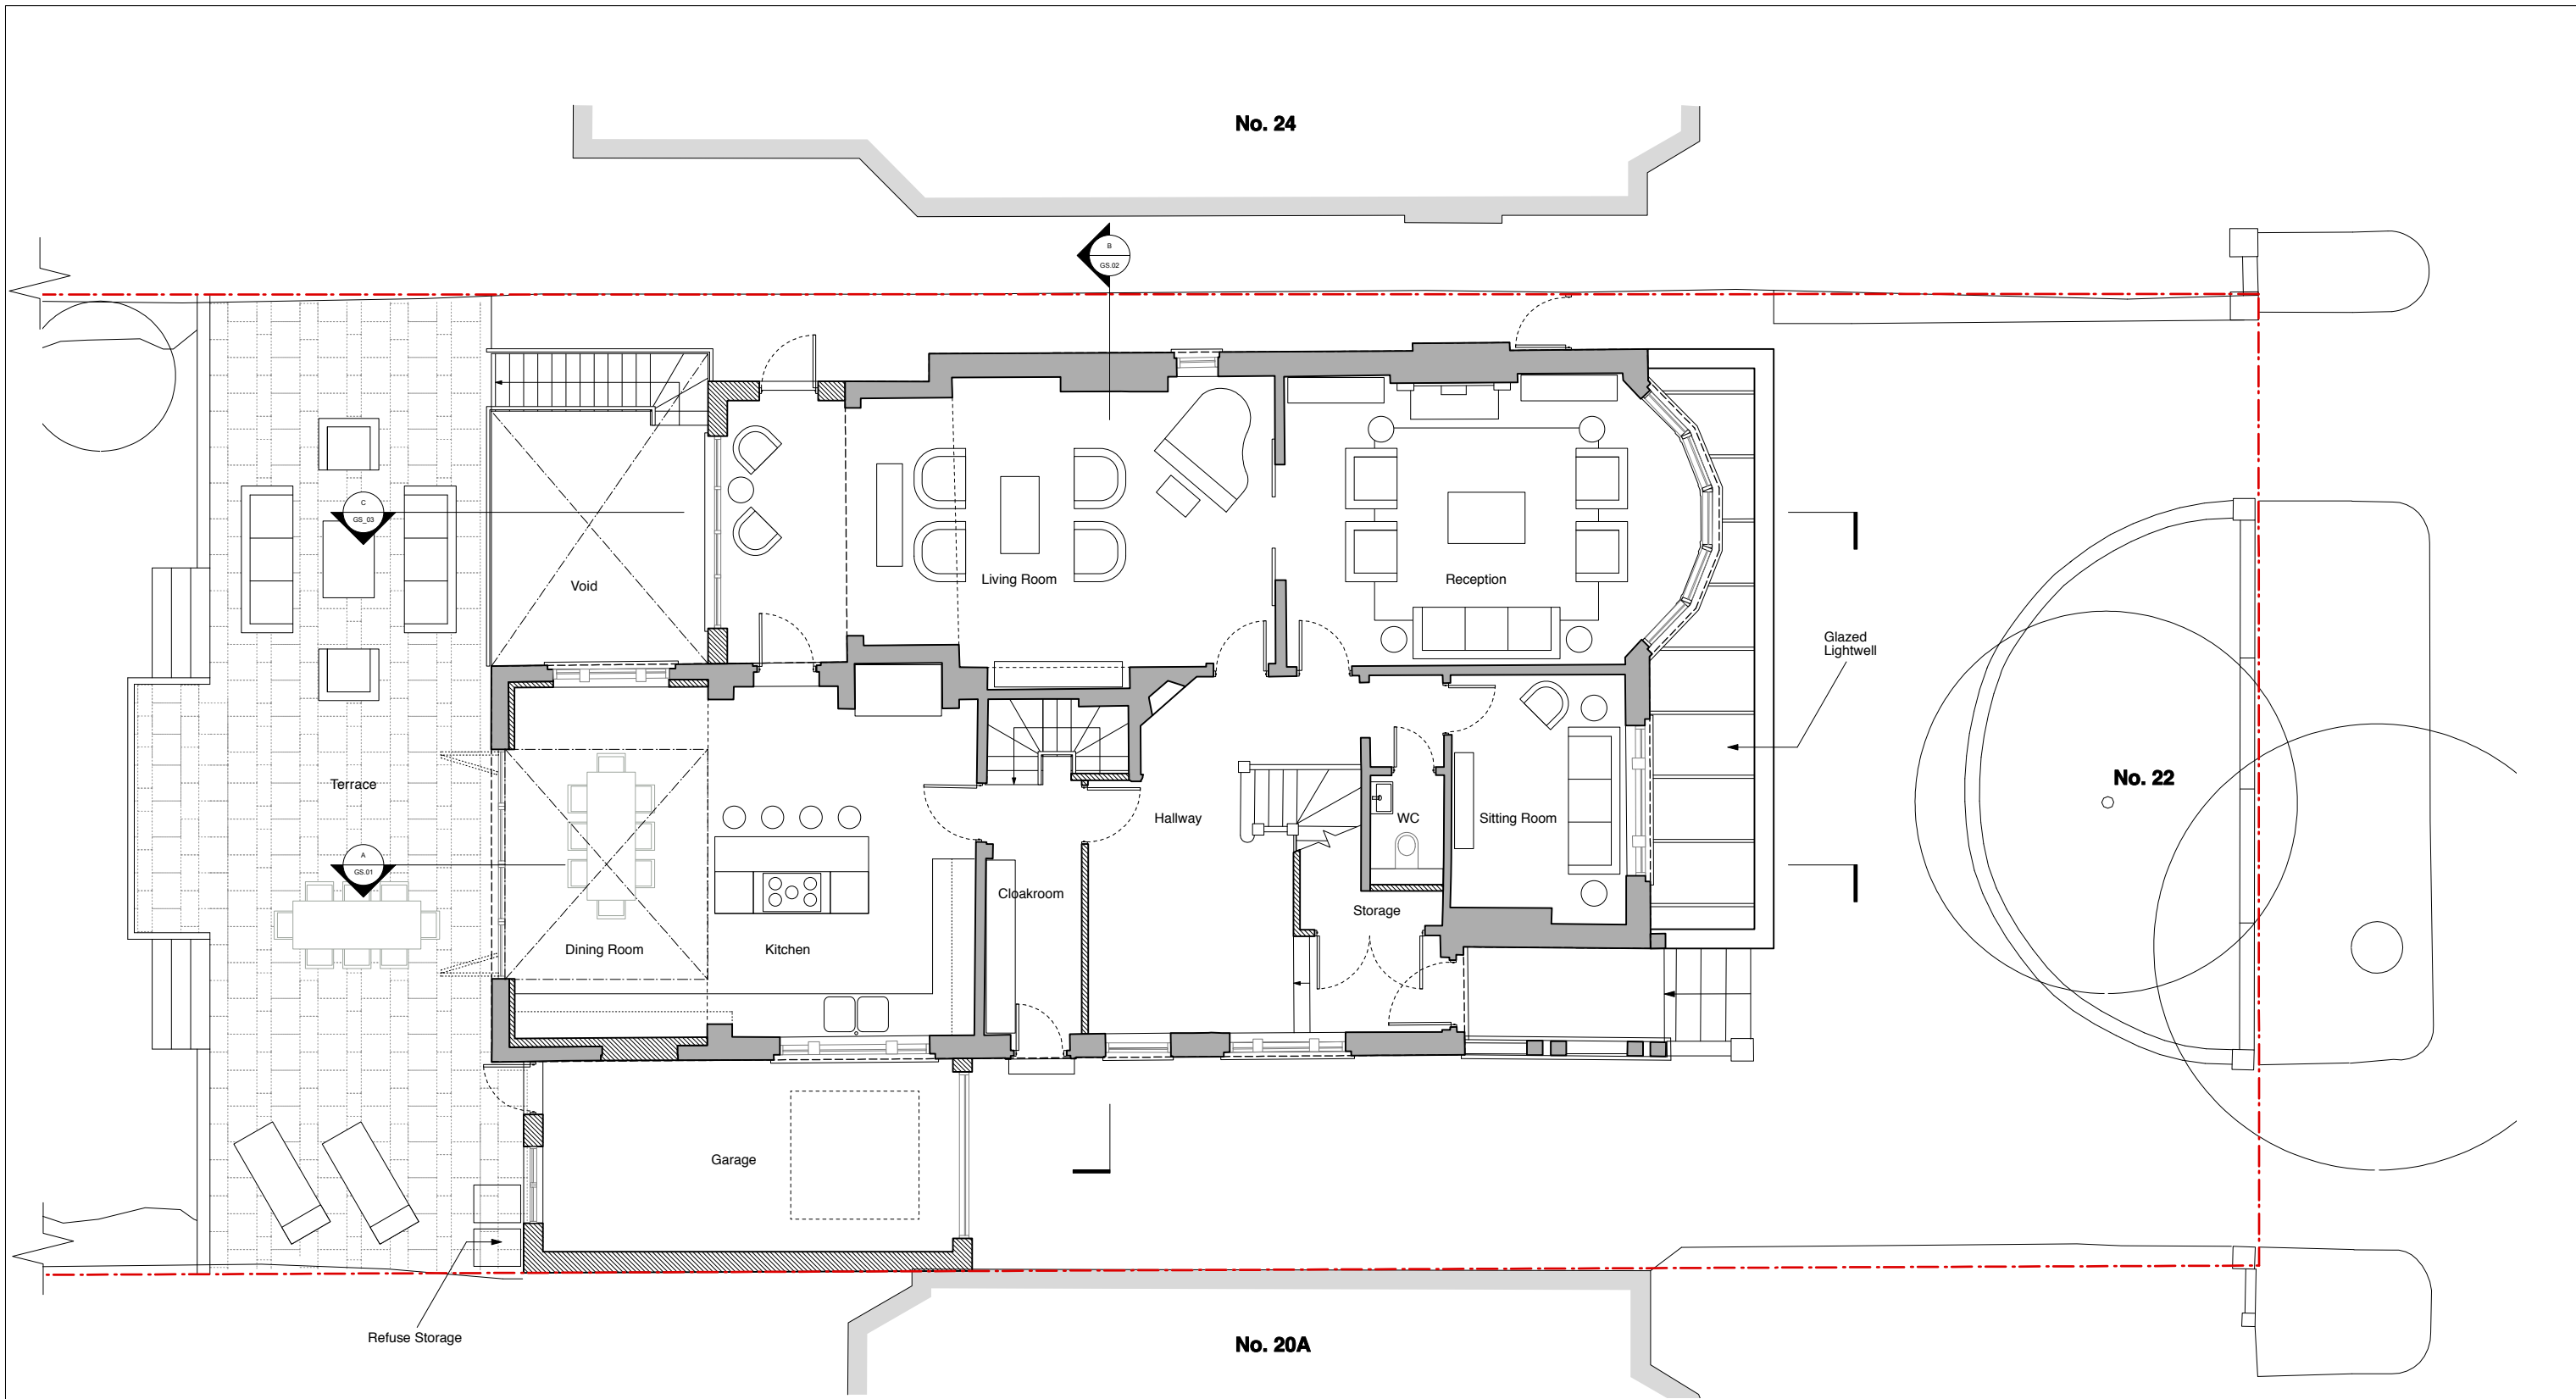


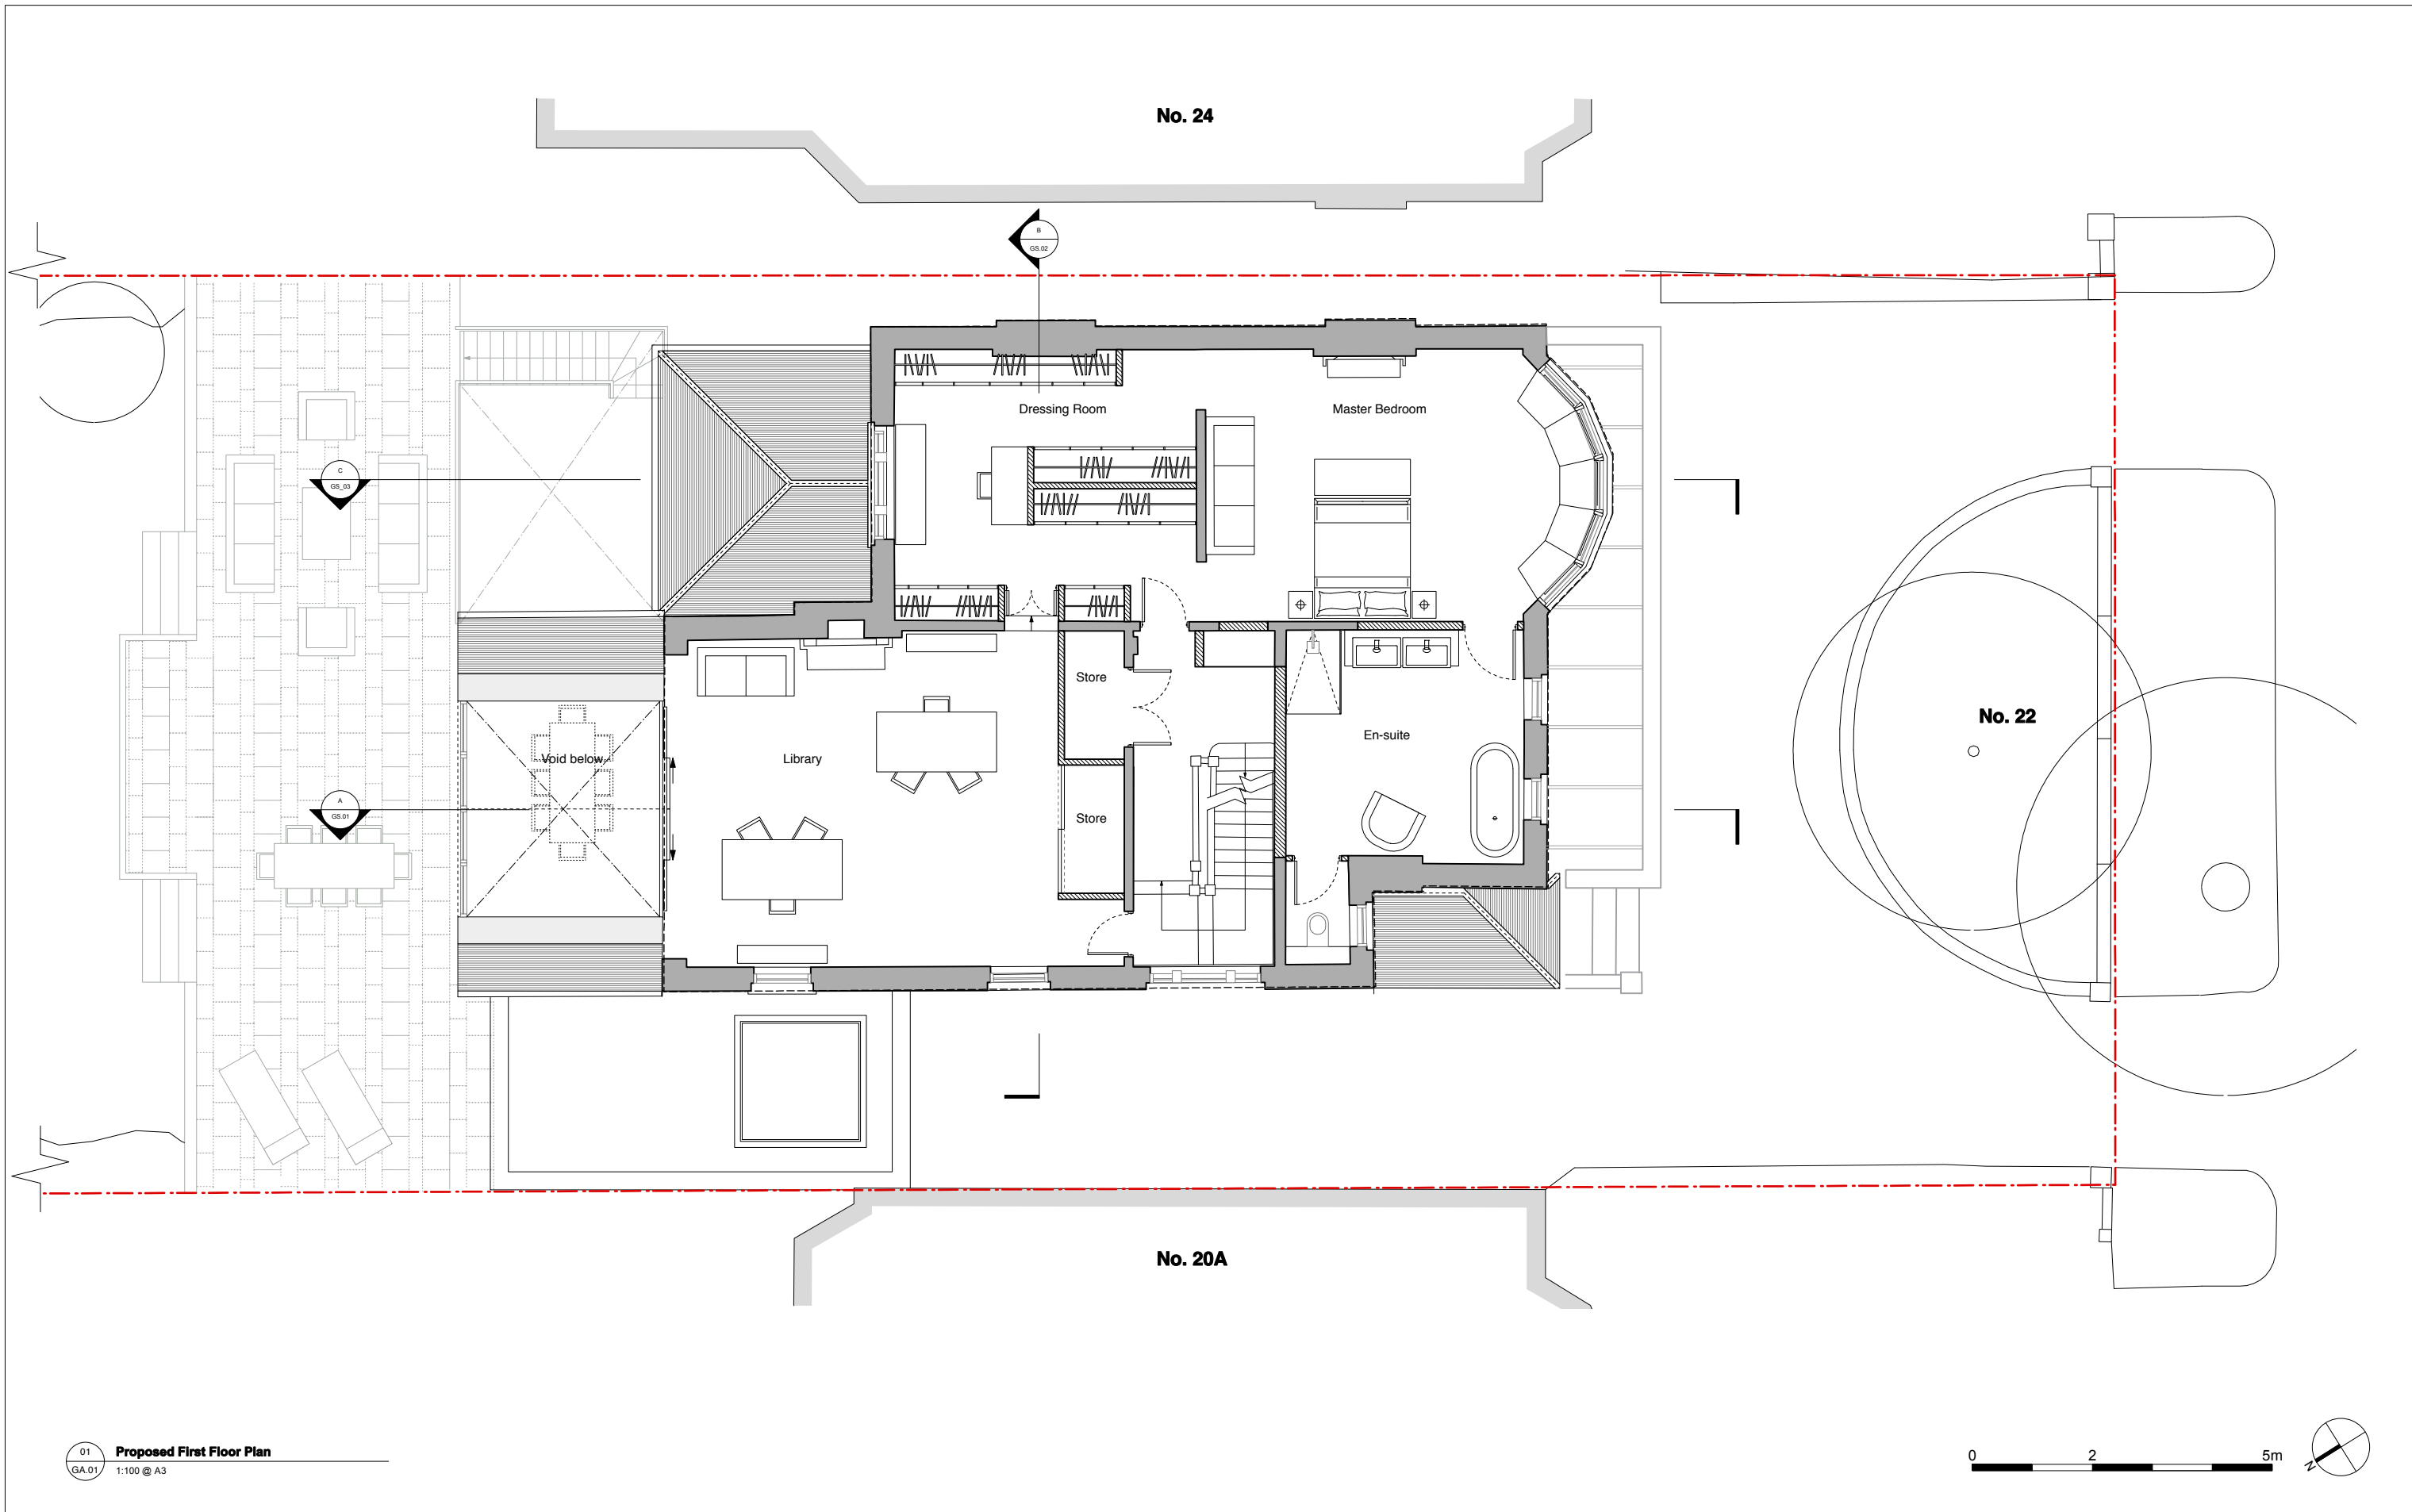
01
GA.00 **Proposed Ground Floor Plan**
1:100 @ A3



Information contained within this drawing is the sole copyright of 21st Architecture Ltd, and is not to be reproduced without express permission. No implied licence exists. This drawing not to be used for land transfer or valuation purposes. Do not scale from this drawing. All dimensions & levels are to be checked on site by the contractor. Issued for purposes indicated only. Drawing errors and omissions to be reported to the architect.


Revisions	
--	--

Client --	 Twenty First Architecture Ltd, 314 Goswell Road, London, EC1V 7AF Tel: +44(0)20 7962 0282 www.21starchitecture.com		
Project 22 Ferncroft Avenue London, NW3 7PE	Drawing Title Proposed Ground Floor Plan	Status Information	Drawn TG Checked RD
	Scale 1:50 @ A1, 1:100 @ A3		Date Dec 2013
	Drwg. No. 174_GA_00		Revision --




01
GA.01
Proposed First Floor Plan
1:100 @ A3

Revisions	
--	--

Client --	 Twenty First Architecture Ltd. 314 Goswell Road, London, EC1V 7AF Tel: +44(0)20 7962 0282 www.21starchitecture.com									
Project 22 Ferncroft Avenue London, NW3 7PE										
Drawing Title Proposed First Floor Plan	<table border="1"> <tr> <td>Status Information</td> <td>Drawn TG</td> <td>Checked RD</td> </tr> <tr> <td>Scale 1:50 @ A1, 1:100 @ A3</td> <td colspan="2">Date Dec 2013</td> </tr> <tr> <td>Drwg. No. 174_GA_01</td> <td colspan="2">Revision --</td> </tr> </table>	Status Information	Drawn TG	Checked RD	Scale 1:50 @ A1, 1:100 @ A3	Date Dec 2013		Drwg. No. 174_GA_01	Revision --	
Status Information	Drawn TG	Checked RD								
Scale 1:50 @ A1, 1:100 @ A3	Date Dec 2013									
Drwg. No. 174_GA_01	Revision --									

Information contained within this drawing is the sole copyright of 21st Architecture Ltd. and is not to be reproduced without express permission. No implied licence exists. This drawing not to be used for land transfer or valuation purposes. Do not scale from this drawing. All dimensions & levels are to be checked on site by the contractor. Issued for purposes indicated only. Drawing errors and omissions to be reported to the architect.

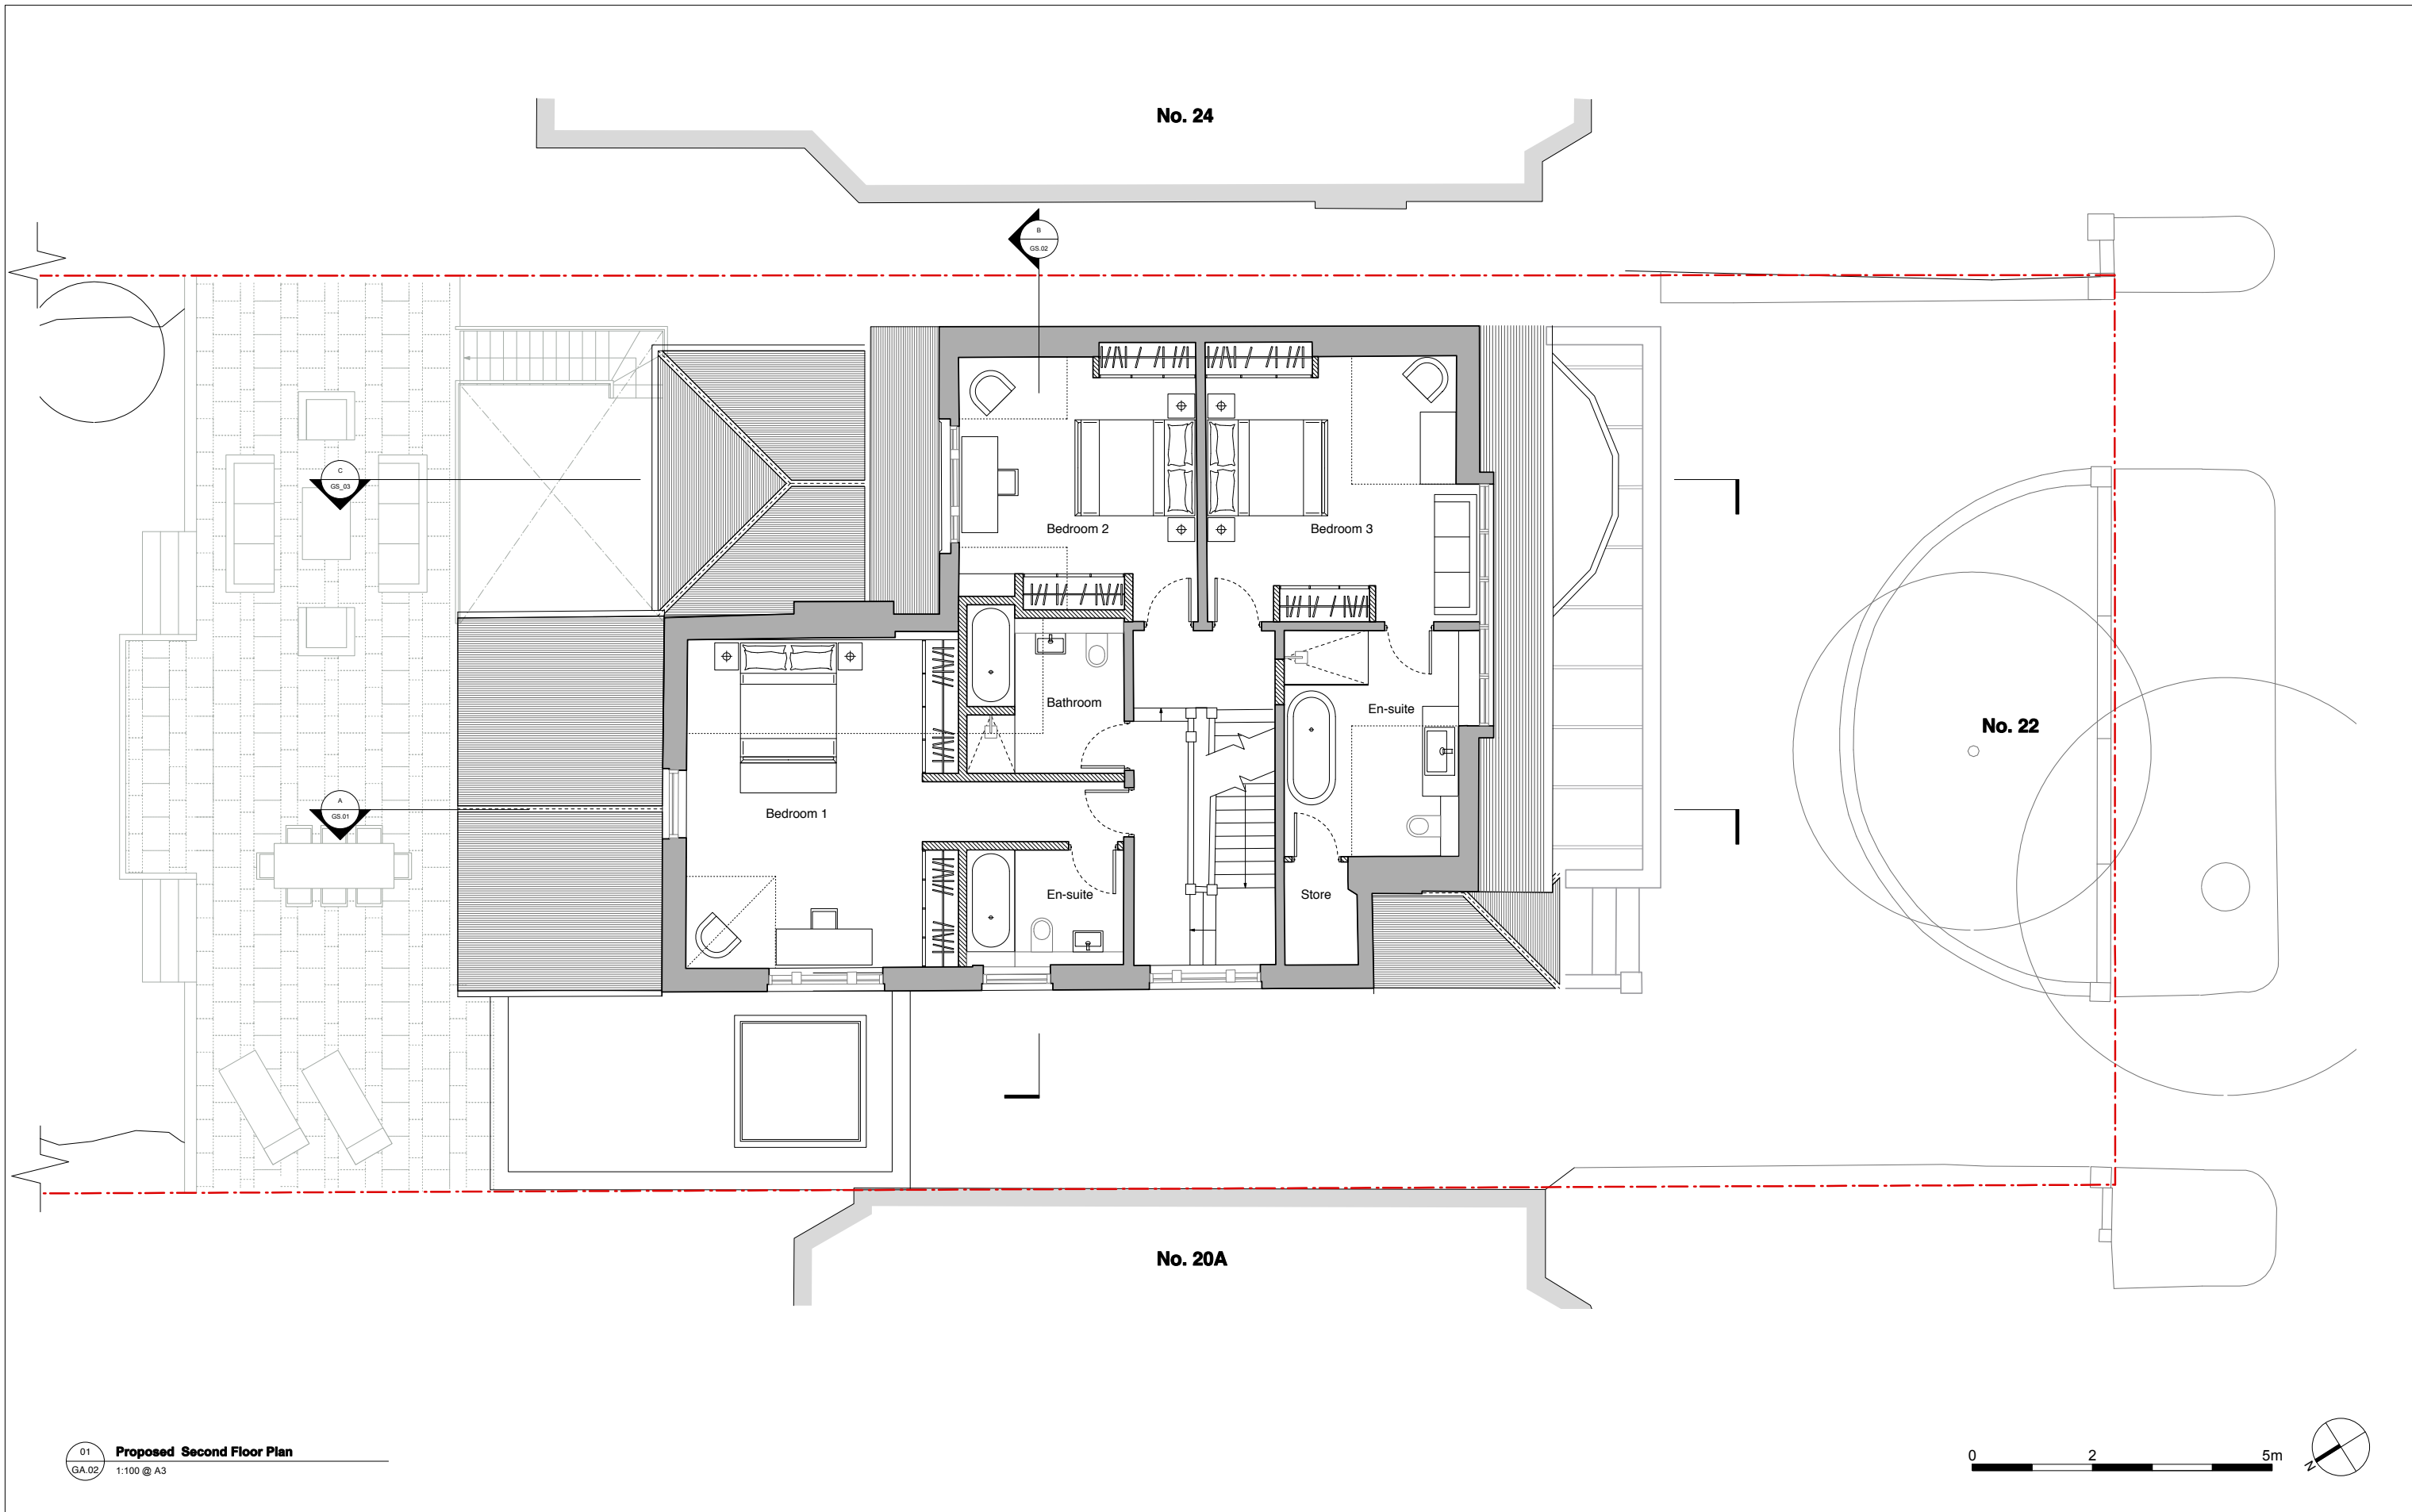


01
GA.02 **Proposed Second Floor Plan**
1:100 @ A3



Information contained within this drawing is the sole copyright of 21st Architecture Ltd, and is not to be reproduced without express permission. No implied licence exists. This drawing not to be used for land transfer or valuation purposes. Do not scale from this drawing. All dimensions & levels are to be checked on site by the contractor. Issued for purposes indicated only. Drawing errors and omissions to be reported to the architect.

Revisions	Client	Project	Drawing Title	Status	Information	Drawn	Checked
--	22 Ferncroft Avenue London, NW3 7PE	22 Ferncroft Avenue London, NW3 7PE	Proposed Second Floor Plan	Information	TG	RD	
				Scale	1:50 @ A1, 1:100 @ A3	Date	Dec 2013
				Drwg. No.	174_GA_02	Revision	--

	Twenty First Architecture Ltd, 314 Goswell Road, London, EC1V 7AF Tel: +44(0)20 7962 0282 www.21starchitecture.com
	Client: -- Project: 22 Ferncroft Avenue London, NW3 7PE

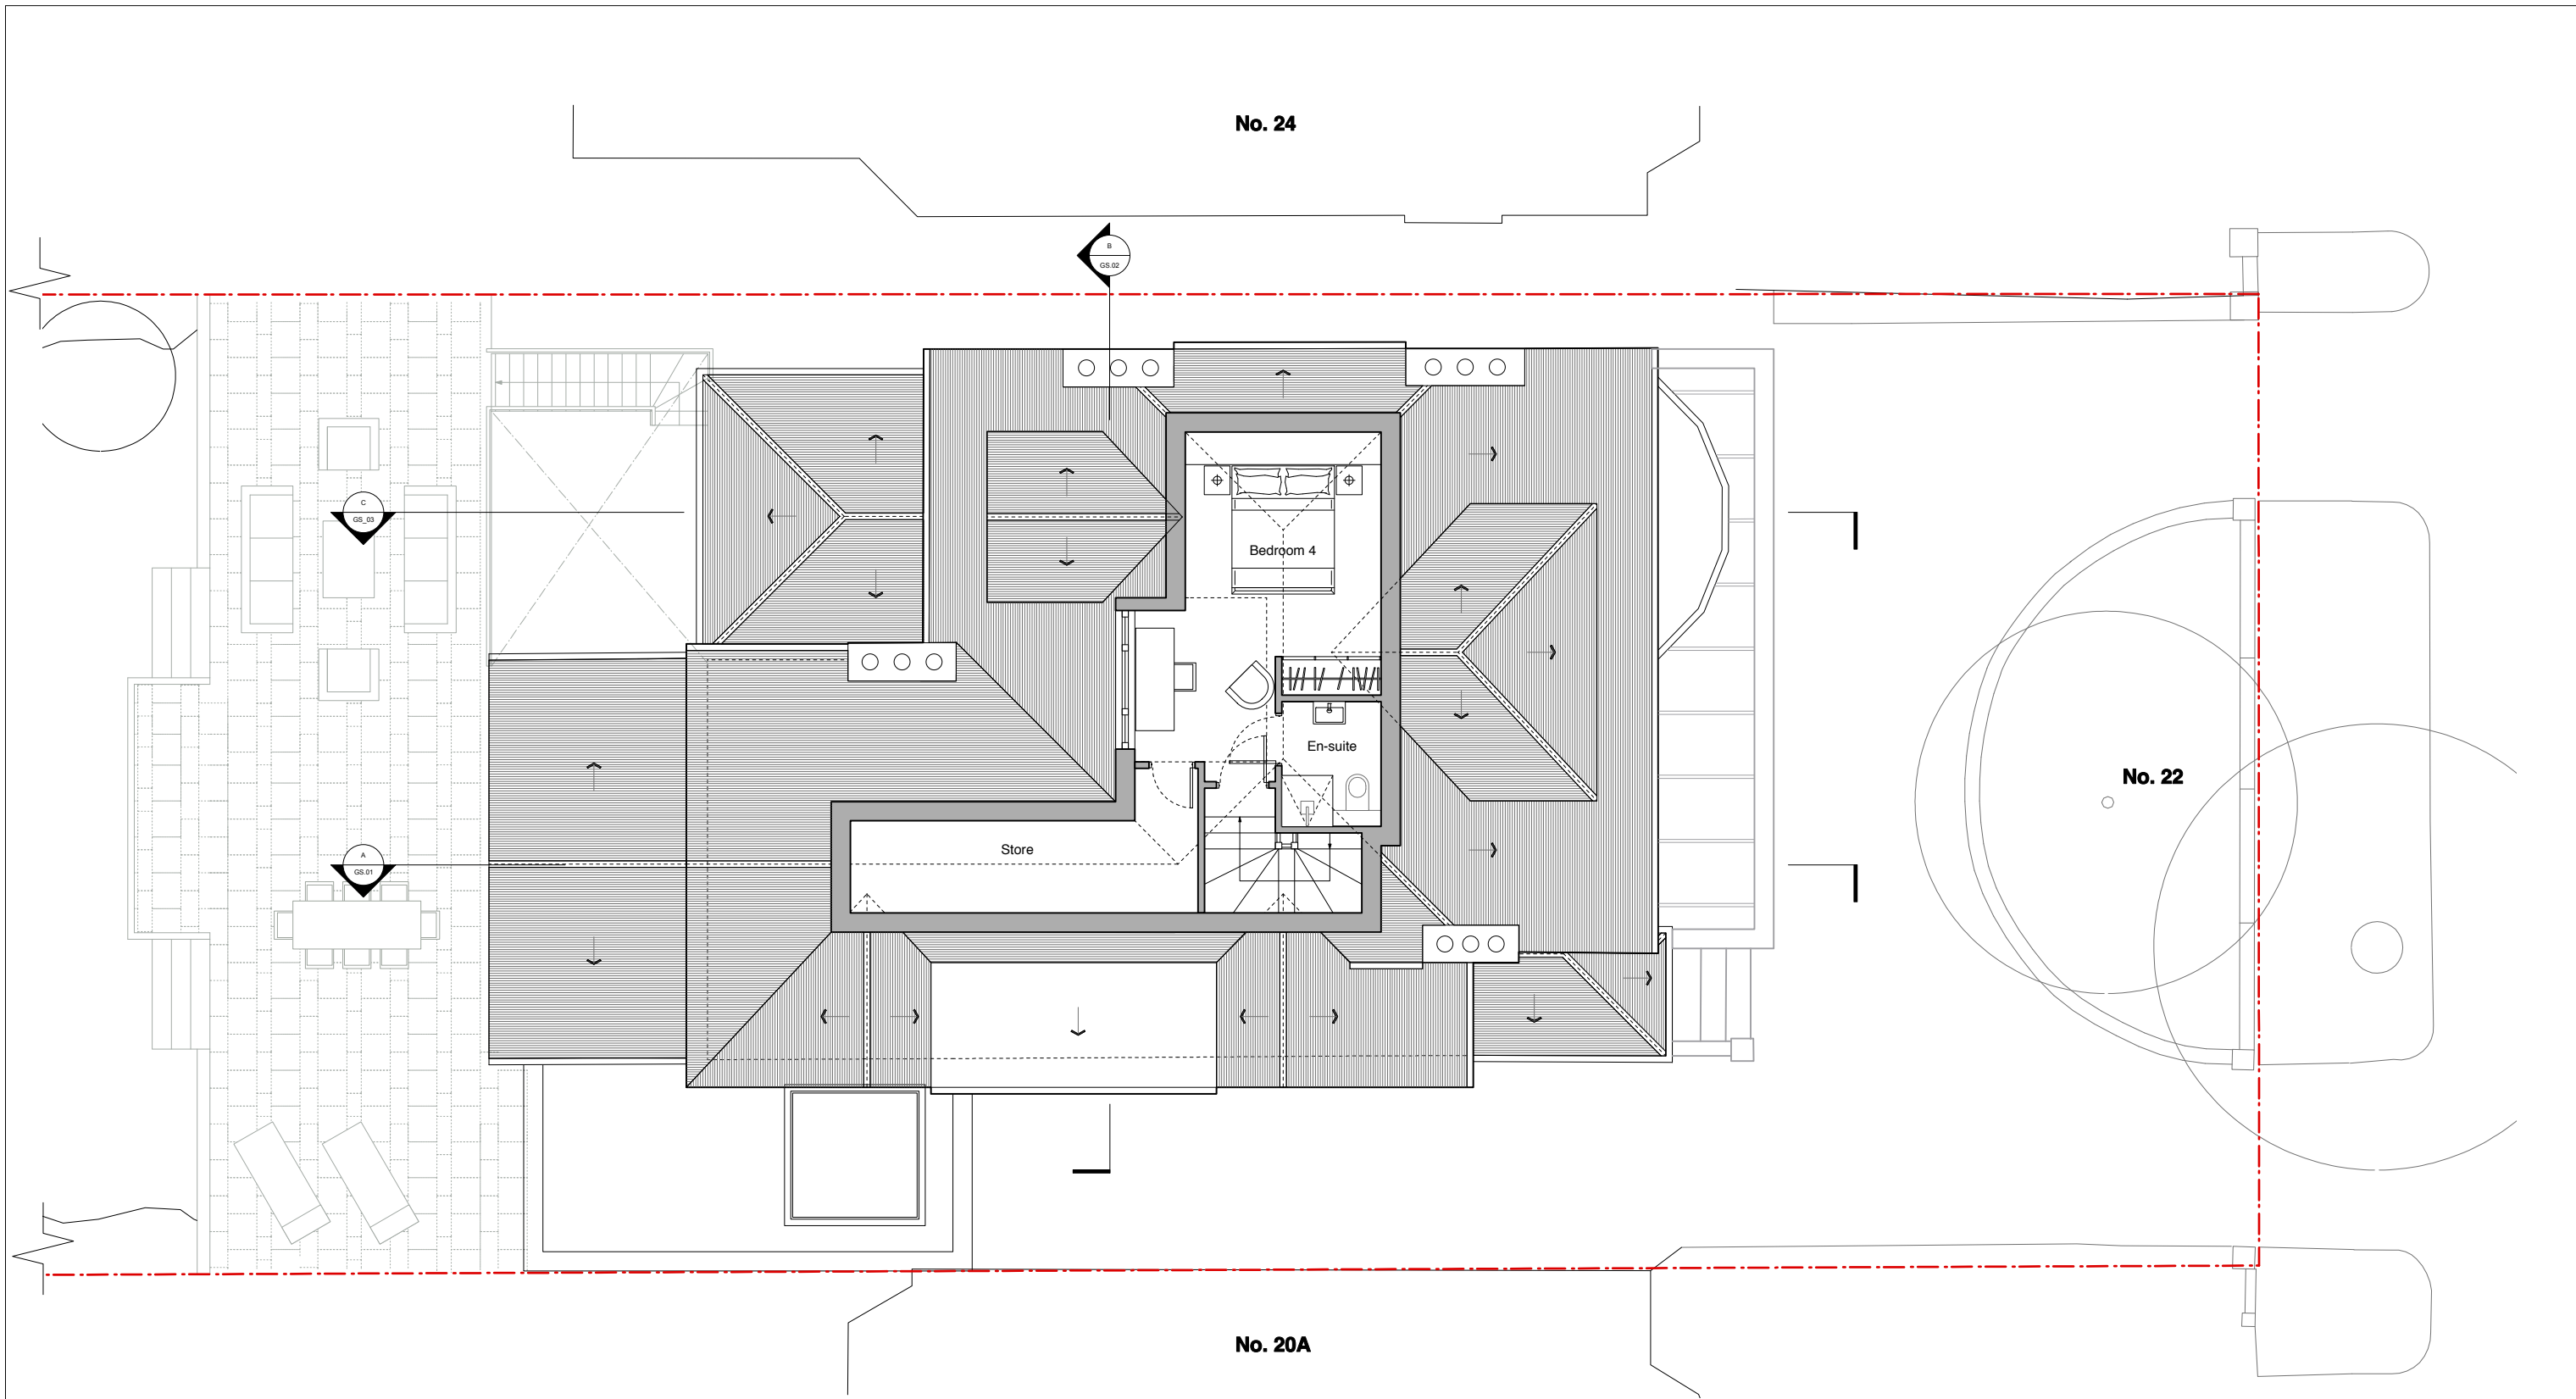

01
GA.03
Proposed Third Floor Plan
1:100 @ A3


Revisions


--

--

Information contained within this drawing is the sole copyright of 21st Architecture Ltd, and is not to be reproduced without express permission. No implied licence exists. This drawing not to be used for land transfer or valuation purposes. Do not scale from this drawing. All dimensions & levels are to be checked on site by the contractor. Issued for purposes indicated only. Drawing errors and omissions to be reported to the architect.

Client	--		
Project	22 Ferncroft Avenue London, NW3 7PE		
Drawing Title	Proposed Third Floor Plan		

 21st Architecture Ltd 214 Goswell Road, London, EC1V 7AF Tel: +44(0)20 7962 0282 www.21starchitecture.com	Status	Information	Drawn	Checked
	Scale	1:50 @ A1, 1:100 @ A3	TG	RD
	Drwg. No.	174_GA_03	Date	Dec 2013
			Revision	--

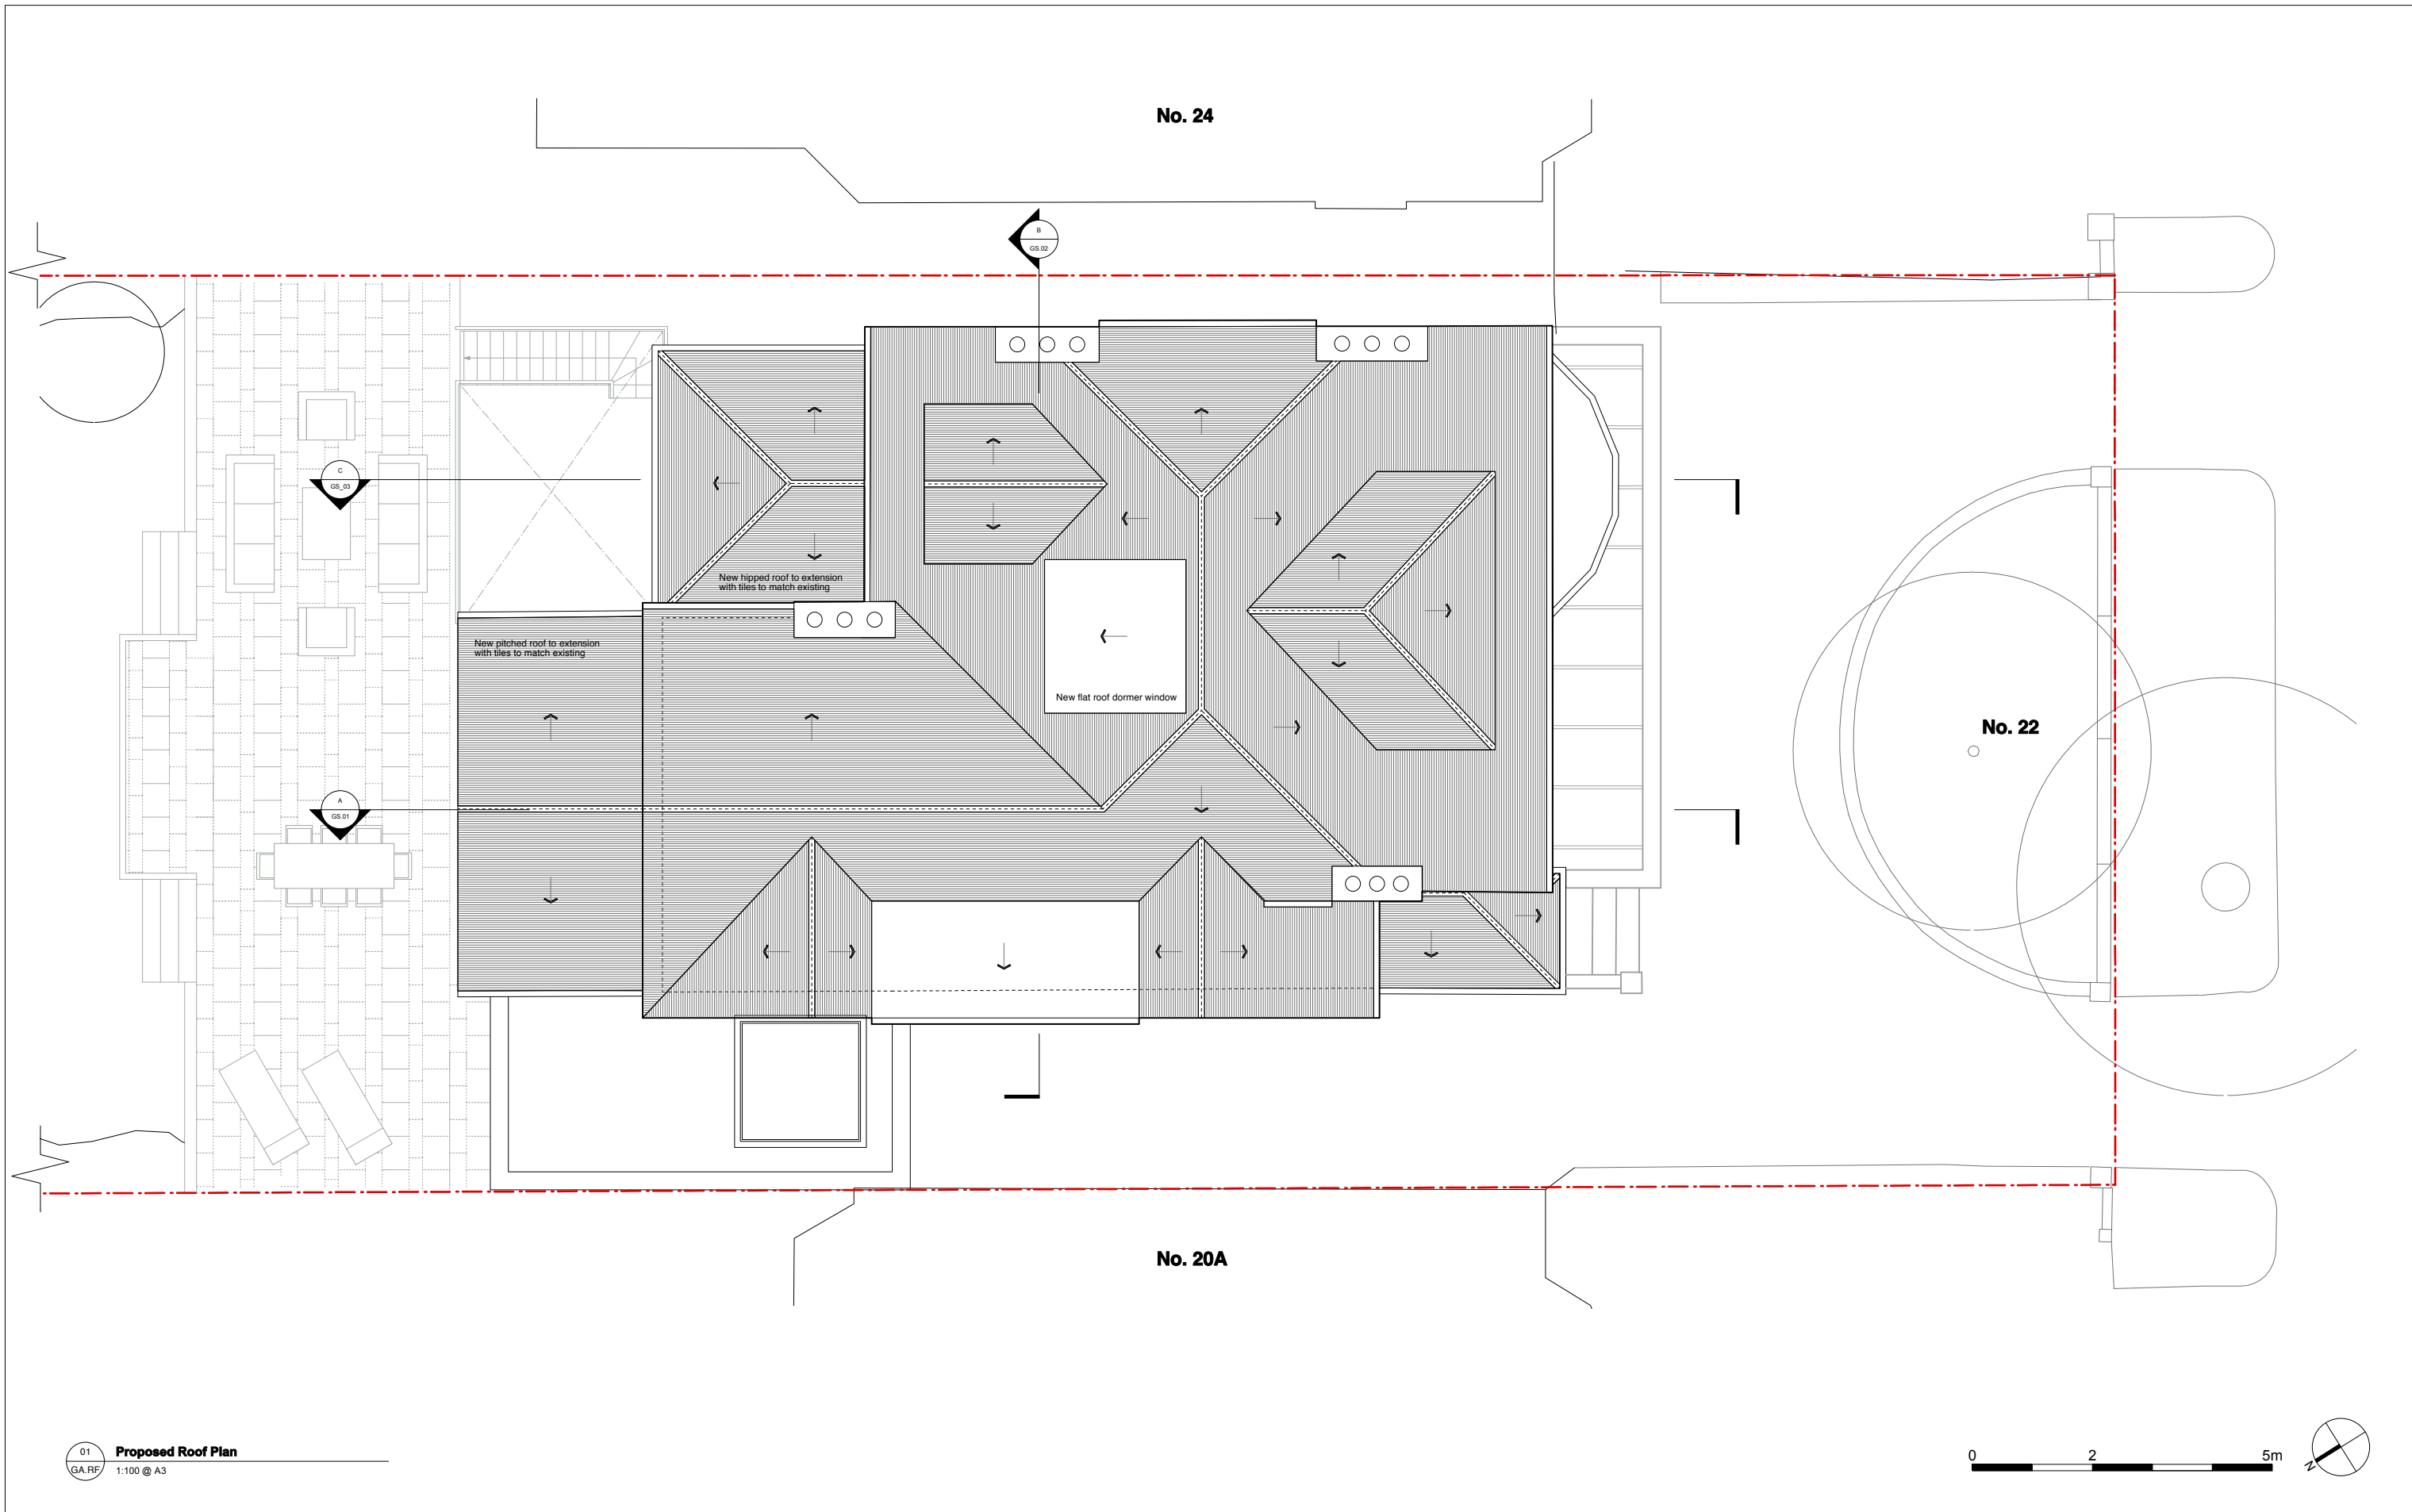


01
GA_RF
Proposed Roof Plan
1:100 @ A3




Information contained within this drawing is the sole copyright of 21st Architecture Ltd, and is not to be reproduced without express permission. No implied licence exists. This drawing not to be used for land transfer or valuation purposes. Do not scale from this drawing. All dimensions & levels are to be checked on site by the contractor. Issued for purposes indicated only. Drawing errors and omissions to be reported to the architect.

Revisions	
--	--

Client --	 Twenty First Architecture Ltd, 314 Goswell Road, London, EC1V 7AF Tel: +44(0)20 7962 0282 www.21starchitecture.com									
Project 22 Ferncroft Avenue London, NW3 7PE										
Drawing Title Proposed Roof Plan	<table border="1"> <tr> <td>Status Information</td> <td>Drawn TG</td> <td>Checked RD</td> </tr> <tr> <td>Scale 1:50 @ A1, 1:100 @ A3</td> <td colspan="2">Date Dec 2013</td> </tr> <tr> <td>Drwg. No. 174_GA_RF</td> <td colspan="2">Revision --</td> </tr> </table>	Status Information	Drawn TG	Checked RD	Scale 1:50 @ A1, 1:100 @ A3	Date Dec 2013		Drwg. No. 174_GA_RF	Revision --	
Status Information	Drawn TG	Checked RD								
Scale 1:50 @ A1, 1:100 @ A3	Date Dec 2013									
Drwg. No. 174_GA_RF	Revision --									

No. 24

No. 20A

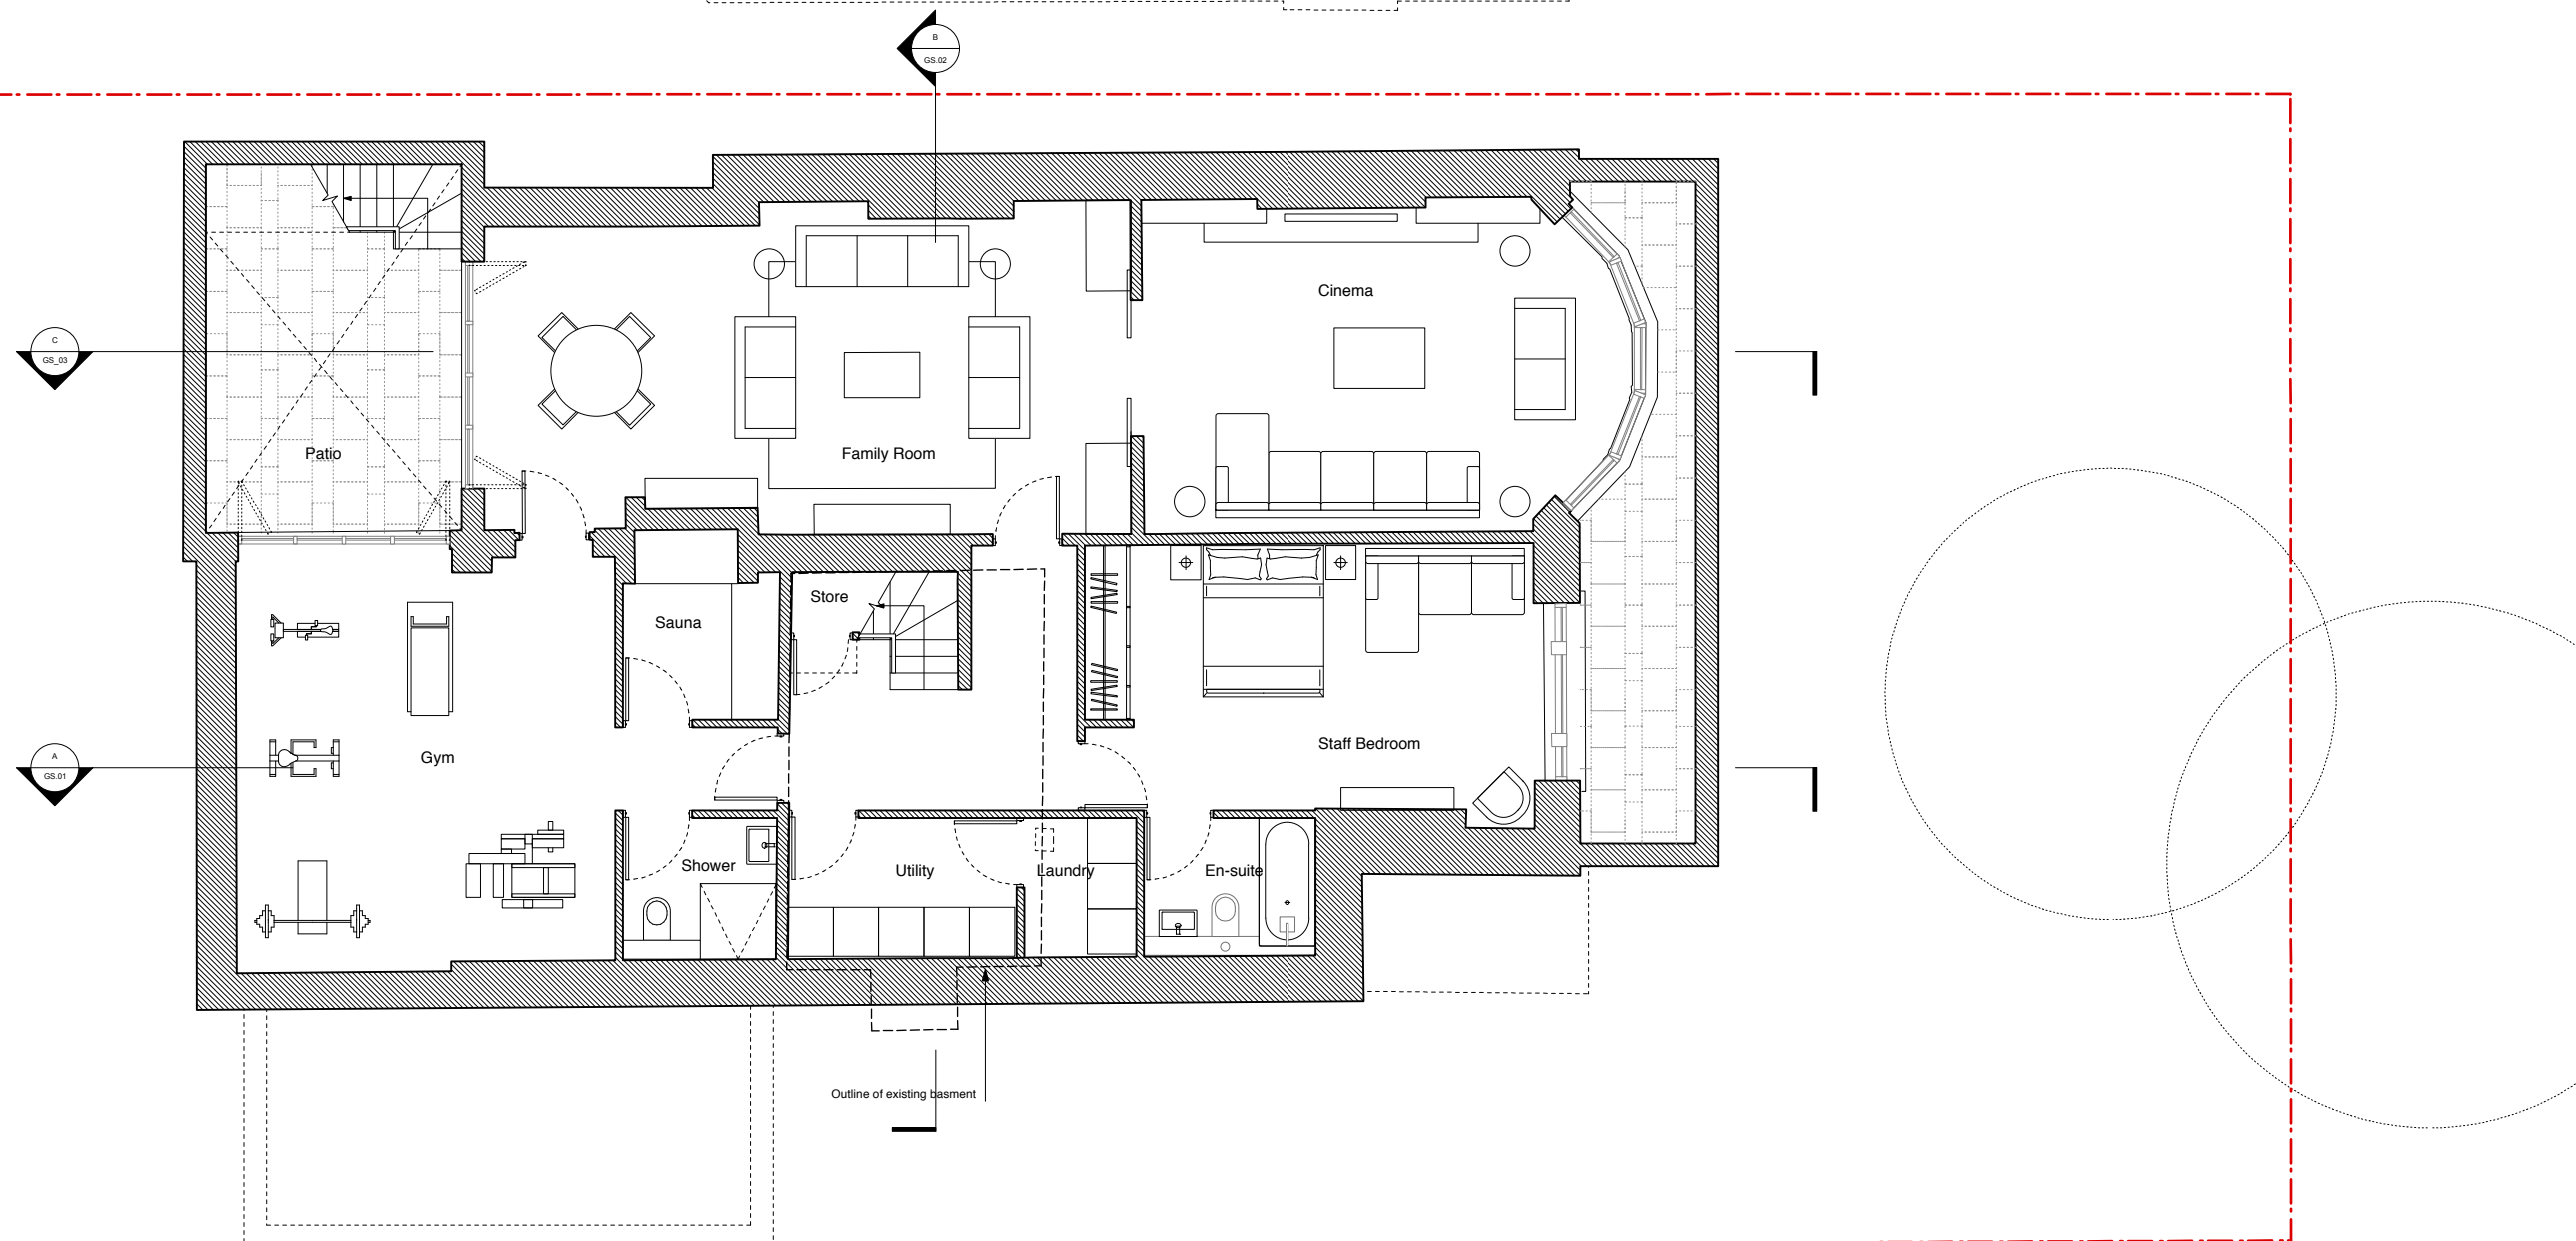


01
G.A.L.G. Proposed Lower Ground Floor Plan
1:100 @ A3




Information contained within this drawing is the sole copyright of 21st Architecture Ltd, and is not to be reproduced without express permission. No implied licence exists. This drawing not to be used for land transfer or valuation purposes. Do not scale from this drawing. All dimensions & levels are to be checked on site by the contractor. Issued for purposes indicated only. Drawing errors and omissions to be reported to the architect.

Revisions	
--	

Client --	 Twenty First Architecture Ltd, 314 Goswell Road, London, EC1V 7AF Tel: +44(0)20 7962 0282 www.21starchitecture.com	
Project 22 Ferncroft Avenue London, NW3 7PE	Status Information	Drawn TG
Drawing Title Proposed Lower Ground Floor Plan	Scale 1:50 @ A1, 1:100 @ A3	Checked RD
Drwg. No. 174_GA_LG	Date Dec 2013	Revision --




01 Proposed South West (Front) Elevation
GE.01 1:100

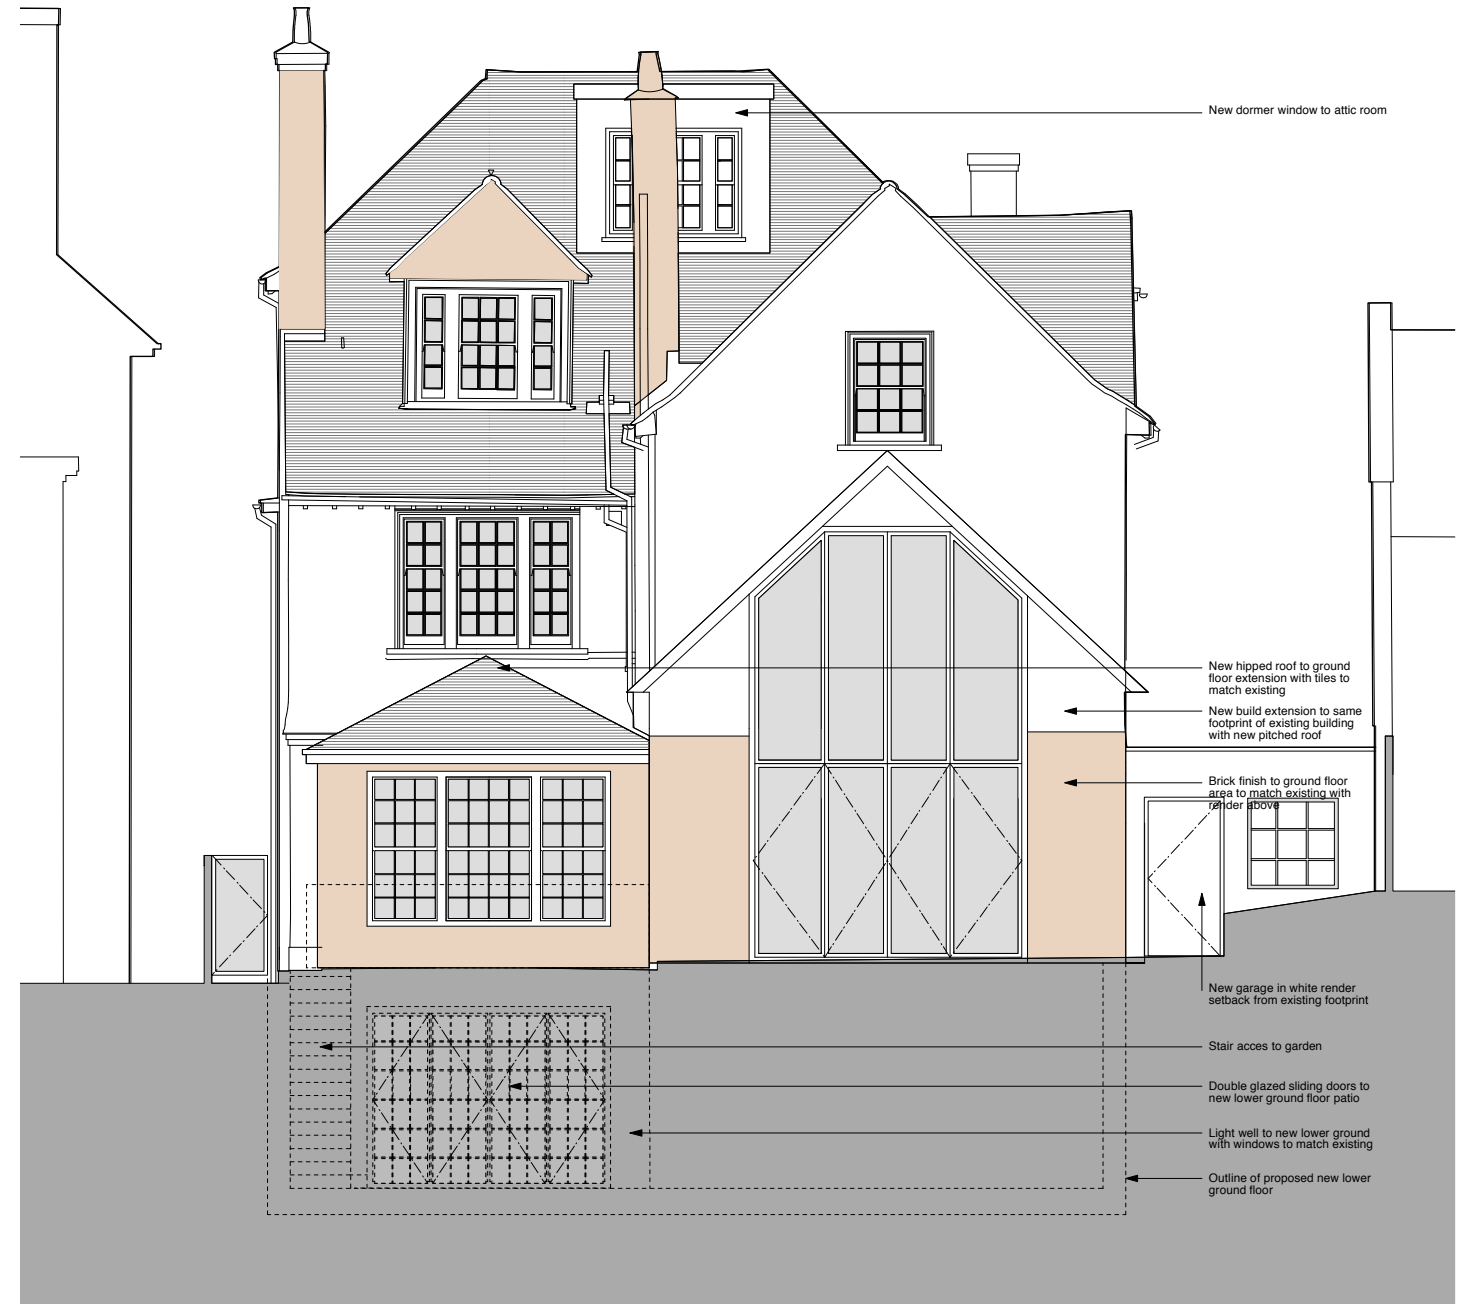

02 Proposed North East (Rear) Elevation
GE.01 1:100

Revisions	Drawn	Checked
--	--	--

Client --	 Twenty First Architecture Ltd. 314 Goswell Road, London, EC1V 7AF Tel: +44(0)20 7962 0282 www.21starchitecture.com
Project 22 Ferncroft Avenue London, NW3 7PE	
Drawing Title Proposed Elevations South West (Front) & North East (Rear)	Status Information Drawn TG Checked RD Scale 1:50 @ A1, 1:100 @ A3 Date Dec 2013 Drwa. No. 174_GE_01 Revision --

Information contained within this drawing is the sole copyright of 21st Architecture Ltd. and is not to be reproduced without express permission. No implied licence exists. This drawing not to be used for land transfer or valuation purposes. Do not scale from this drawing. All dimensions & levels are to be checked on site by the contractor. Issued for purposes indicated only. Drawing errors and omissions to be reported to the architect.



01 Proposed North West (Side) Elevation
 GE.02 1:100

Revisions	Drawn	Checked
--	TG	RD

Client	Twenty First Architecture Ltd, 314 Goswell Road, London, EC1V 7AF Tel: +44(0)20 7862 0282 www.21starchitecture.com
Project	22 Ferncroft Avenue London, NW3 7PE
Drawing Title	Proposed Elevations South West (Side)
Status	Information
Scale	1:50 @ A1, 1:100 @ A3
Drawn	TG
Checked	RD
Date	Dec 2013
Drwn. No.	174_GE_02
Revision	--

Information contained within this drawing is the sole copyright of 21st Architecture Ltd. and is not to be reproduced without express permission. No implied licence exists. This drawing not to be used for land transfer or valuation purposes. Do not scale from this drawing. All dimensions & levels are to be checked on site by the contractor. Issued for purposes indicated only. Drawing errors and omissions to be reported to the architect.



01 Proposed South East (Side) Elevation
 GE.03 1:100

Revisions	Drawn	Checked
--	TG	RD

Client	Twenty First Architecture Ltd, 314 Goswell Road, London, EC1V 7AF Tel: +44(0)20 7962 0282 www.21starchitecture.com
Project	22 Ferncroft Avenue London, NW3 7PE
Drawing Title	Proposed Elevations South East (Side)
Status	Information
Scale	1:50 @ A1, 1:100 @ A3
Drawn	TG
Checked	RD
Date	Dec 2013
Drwn. No.	174_GE_03
Revision	--

Information contained within this drawing is the sole copyright of 21st Architecture Ltd. and is not to be reproduced without express permission. No implied licence exists. This drawing not to be used for land transfer or valuation purposes. Do not scale from this drawing. All dimensions & levels are to be checked on site by the contractor, issued for purposes indicated only. Drawing errors and omissions to be reported to the architect.



01 **Proposed Section A**
GS.01 1:100

Revisions	Client	Project	Status	Drawn	Checked
--	---	22 Ferncroft Avenue London, NW3 7PE	Information	TG	RD
			Scale		Date
			1:50 @ A1, 1:100 @ A3		Dec 2013
			Drwg. No.		Revision
			174_GS_01		---

21st Architecture Ltd.
 Twenty First Architecture Ltd,
 314 Goswell Road,
 London,
 EC1V 7AF
 Tel: +44(0)20 7962 0282
 www.21starchitecture.com

Information contained within this drawing is the sole copyright of 21st Architecture Ltd. and is not to be reproduced without express permission. No implied licence exists. This drawing not to be used for any transfer or valuation purposes. Do not scale from this drawing. All dimensions & levels are to be checked on site by the contractor. Issued for purposes indicated only. Drawing errors and omissions to be reported to the architect.



01 **Proposed Section B**
 GS.02 1:100

Revisions	--	--	--
<small>Information contained within this drawing is the sole copyright of 21st Architecture Ltd. and is not to be reproduced without express permission. No implied licence exists. This drawing not to be used for any transfer or valuation purposes. Do not scale from this drawing. All dimensions & levels are to be checked on site by the contractor. Issued for purposes indicated only. Drawing errors and omissions to be reported to the architect.</small>			

Client	Twenty First Architecture Ltd, 314 Goswell Road, London, EC1V 7AF Tel: +44(0)20 7962 0282 www.21starchitecture.com		
Project	22 Ferncroft Avenue London, NW3 7PE		
Drawing Title	Status	Drawn	Checked
Proposed Section B	Information	TG	RD
	Scale	Date	
	1:50 @ A1, 1:100 @ A3	Dec 2013	
	Drwa. No.	Revision	
	174_GS_02	---	




01 **Proposed Section C**
GS.03 1:100

Information contained within this drawing is the sole copyright of 21st Architecture Ltd. and is not to be reproduced without express permission. No implied licence exists. This drawing not to be used for any transfer or valuation purposes. Do not scale from this drawing. All dimensions & levels are to be checked on site by the contractor. Issued for purposes indicated only. Drawing errors and omissions to be reported to the architect.

Revisions	Drawn	Checked
--	TG	RD

Client	21st Architecture Ltd. 214 Goswell Road, London, EC1V 7AF Tel: +44(0)20 7962 0282 www.21starchitecture.com
Project	22 Ferncroft Avenue London, NW3 7PE
Drawing Title	Proposed Section C
Status	Information
Scale	1:50 @ A1, 1:100 @ A3
Drawn	TG
Checked	RD
Date	Dec 2013
Drwa. No.	174_GS_03
Revision	--

Notes

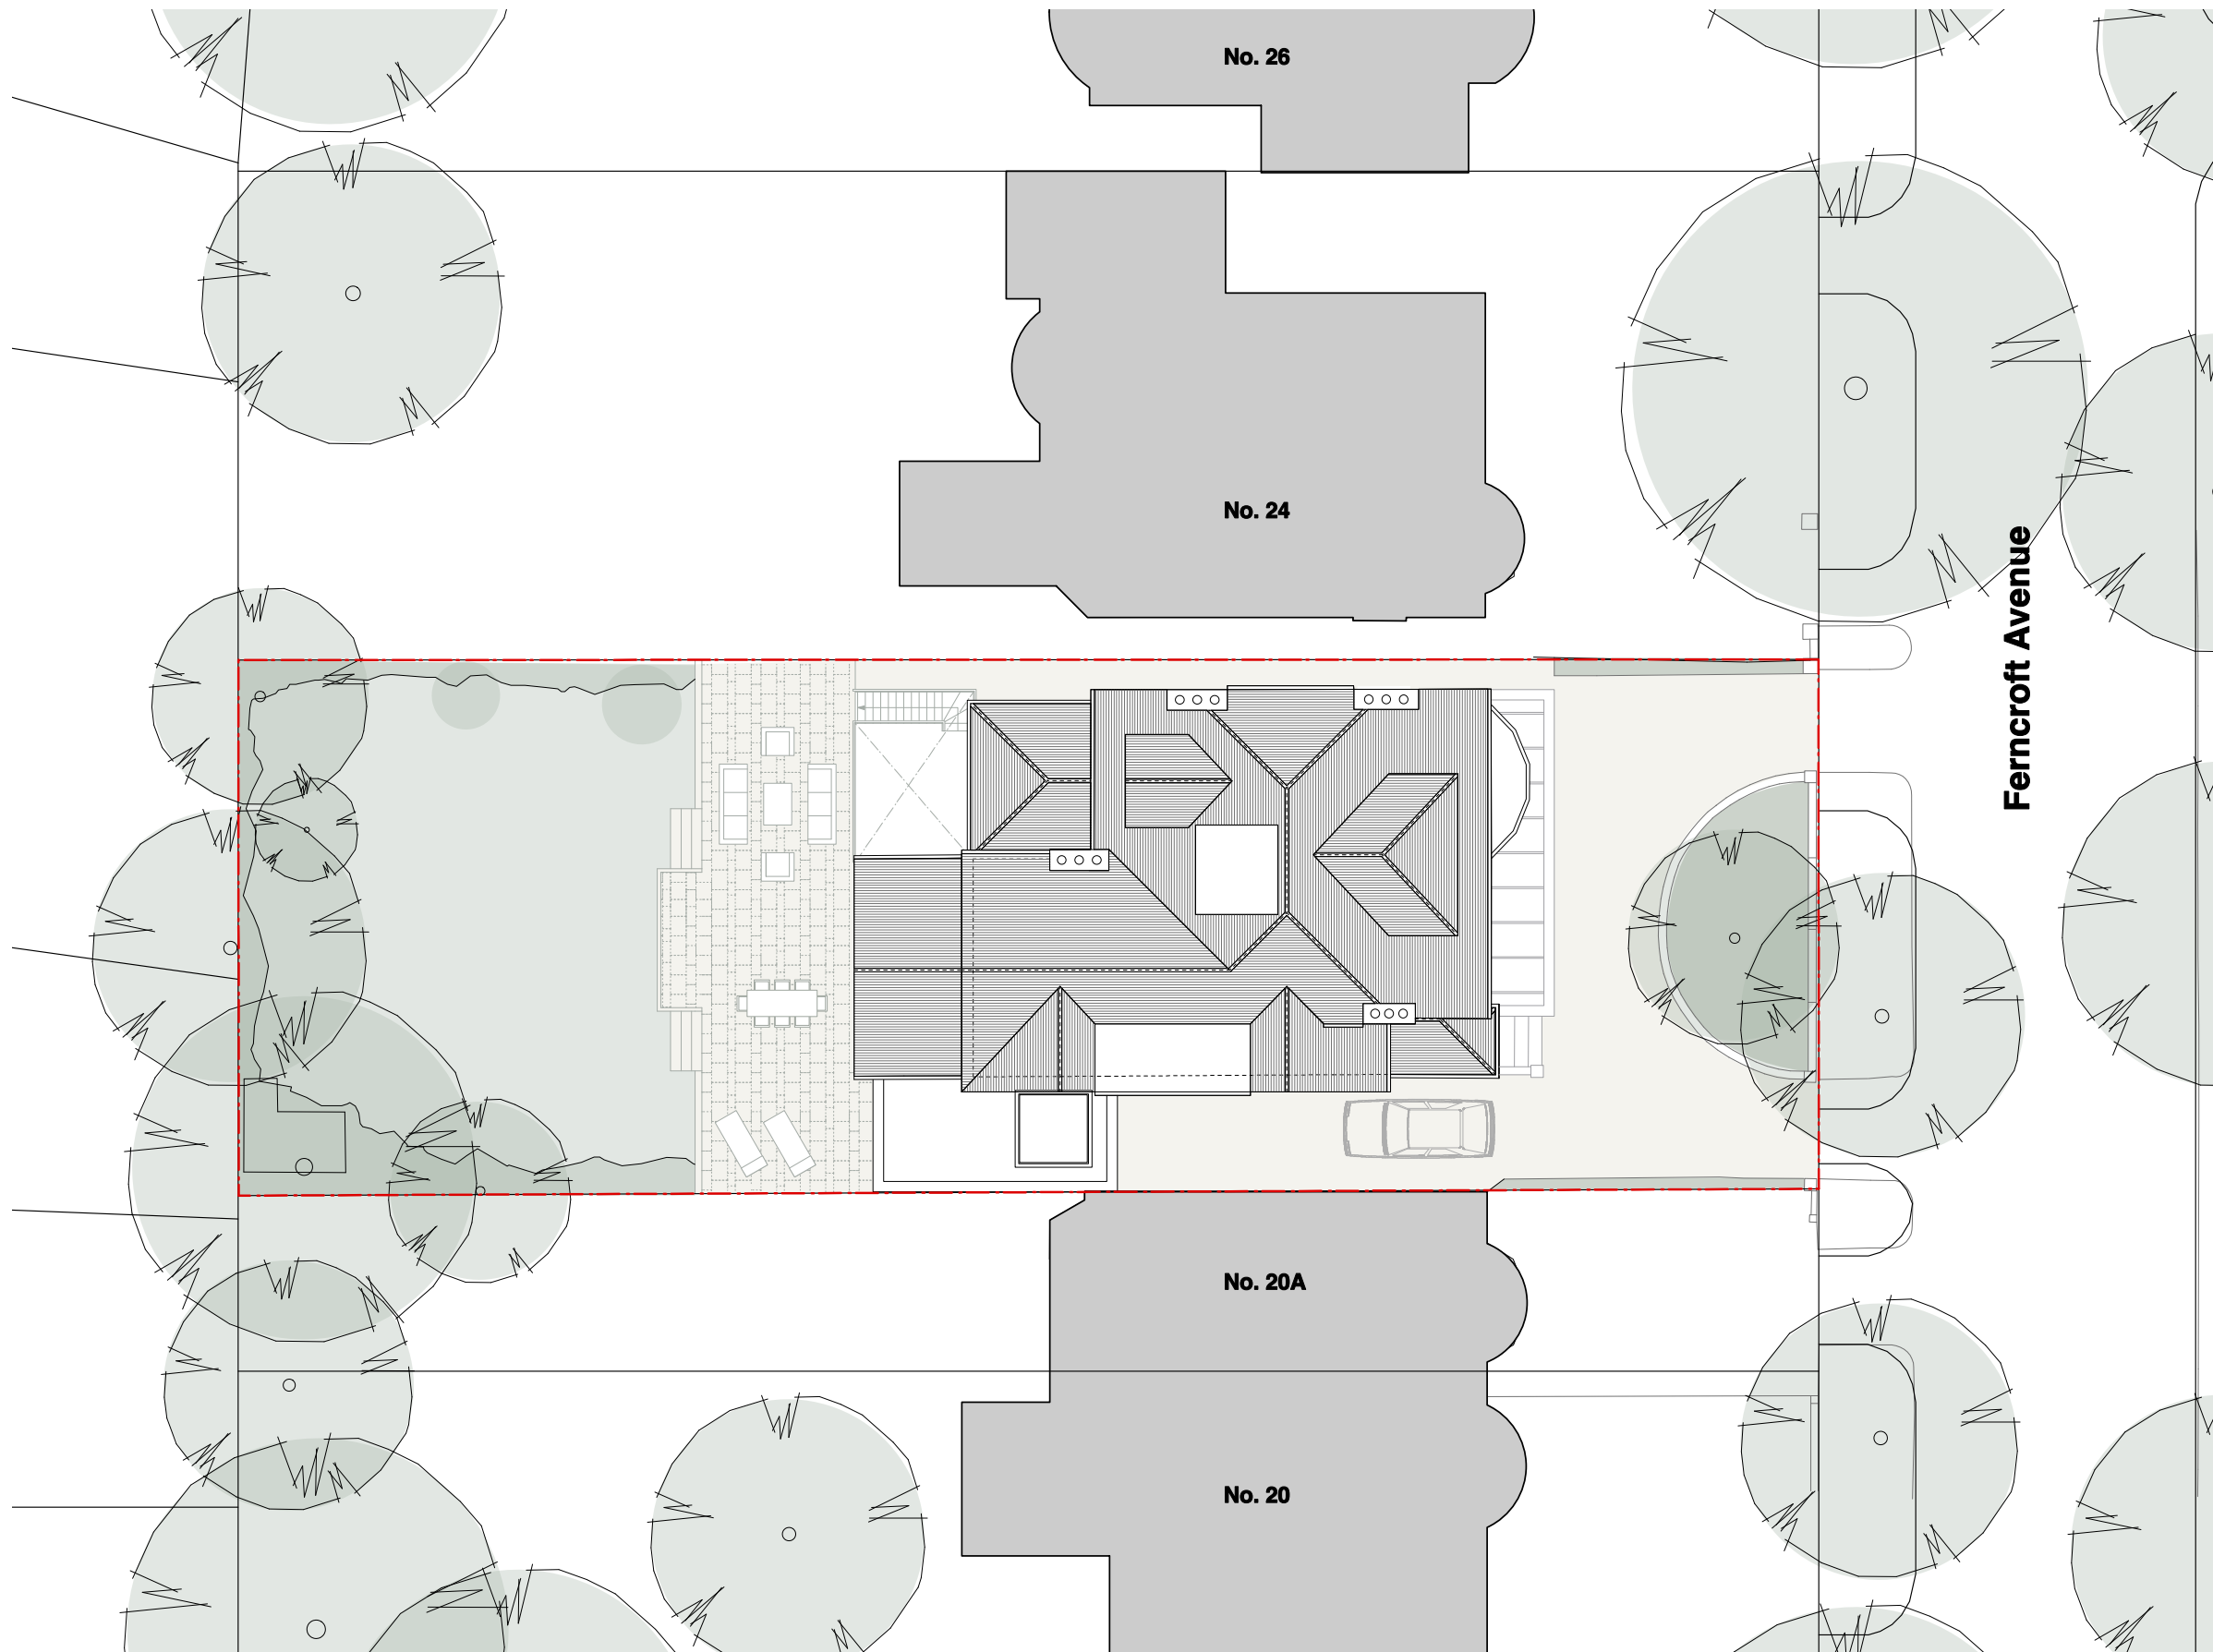

Ferncroft Avenue

No. 26

No. 24

No. 20A

No. 20

01 **Proposed Landscape Plan**
LA.00 1:200@A3



Revisions



Twenty First Architecture Ltd.
314 Goswell Road,
London,
EC1V 7AF
Tel: +44(0)20 7862 0282
www.21starchitecture.com

Client

Project
22 Ferncroft Avenue
London

Drawing Title
Proposed Landscape Plan

Status	Information	Drawn	CL	Checked	RD
Scale	1:100@A1/1:200@A3	Date	Dec 2013	Revision	-
Drwg. No.	174_LA_00				