



Information contained within this drawing is the sole copyright of 21st Architecture Ltd and is not to be reproduced without express permission. No implied licence exists. This drawing not to be used for land transfer or valuation purposes. Do not scale from this drawing. All dimensions & levels are to be checked on site by the contractor. Issued for purposes indicated only. Drawing errors and omissions to be reported to the architect.

Notes

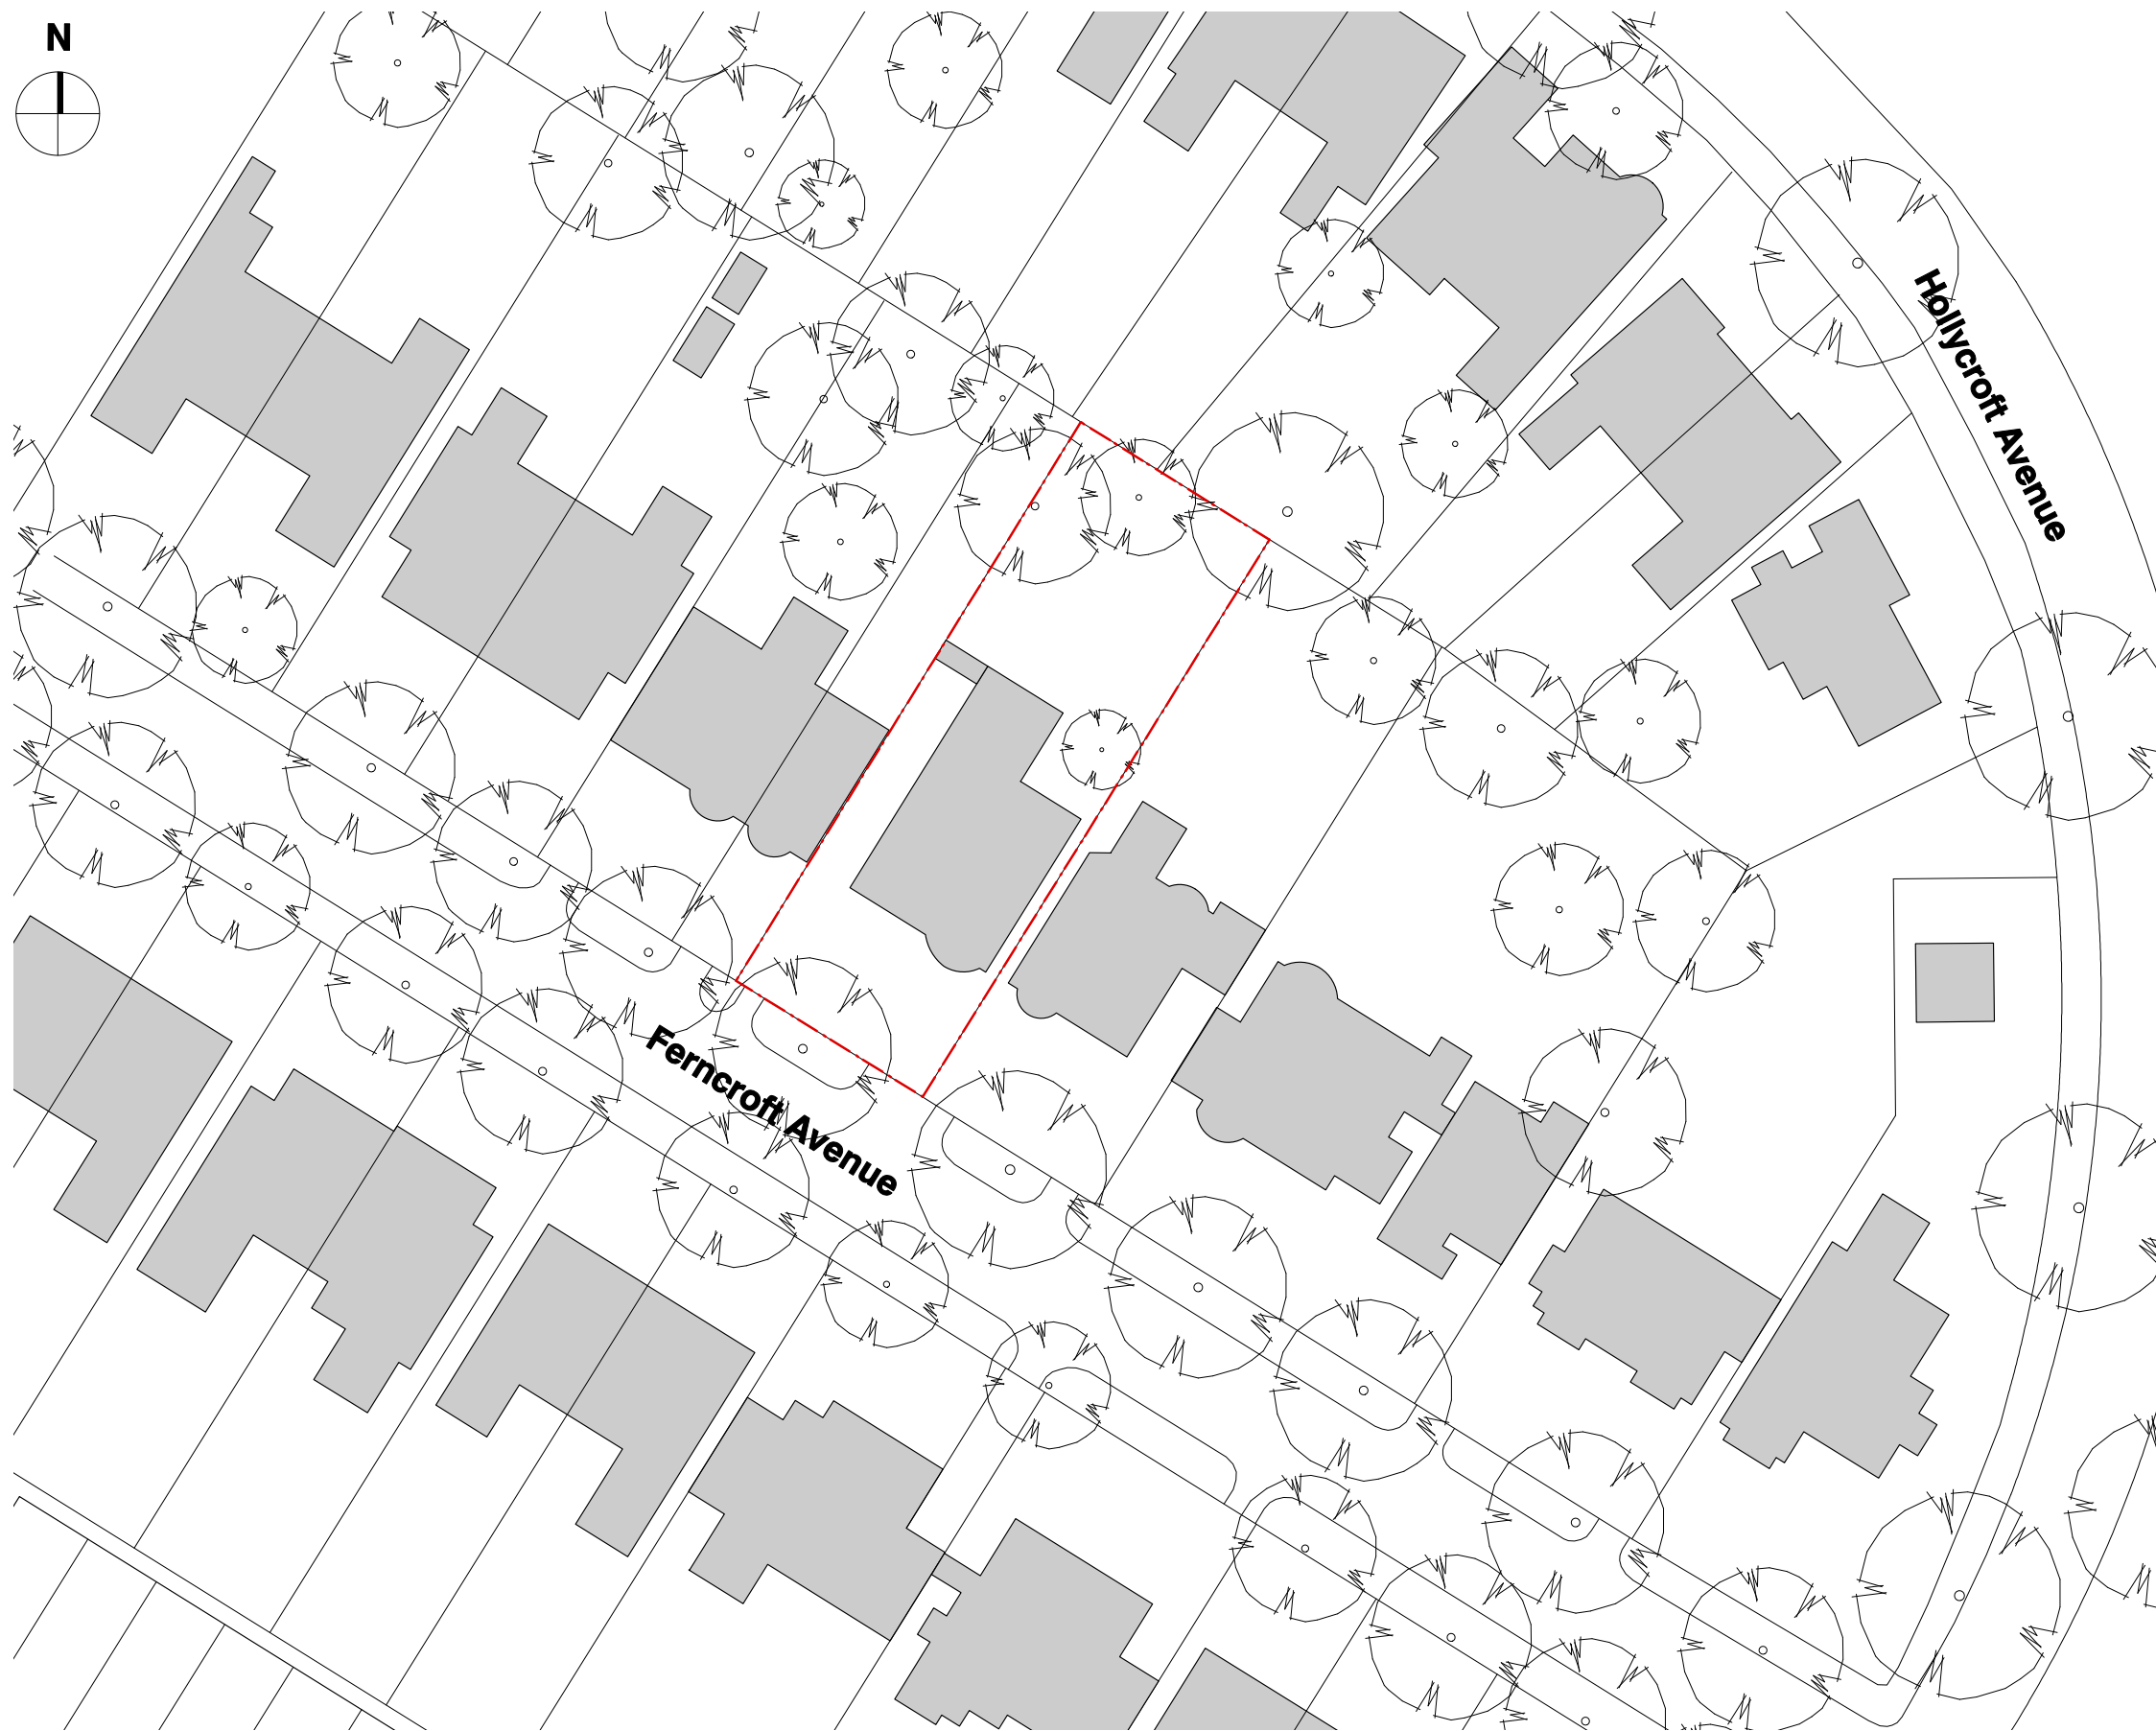

Revisions

 

**Twenty First Architecture Ltd,**  
314 Goswell Road,  
London,  
EC1V 7AF  
Tel: +44(0)20 7862 0282  
www.21starchitecture.com

Client

Project  
22 Fercroft Avenue  
London

Drawing Title  
Existing Site Plan

Status Information Drawn CL Checked RD

Scale 1:250@A1/1:500@A3 Date Dec 2013

Drwg. No. 174\_S\_01 Revision -

01 **Location Plan**  
S.01 1:500@A3

