


Notes

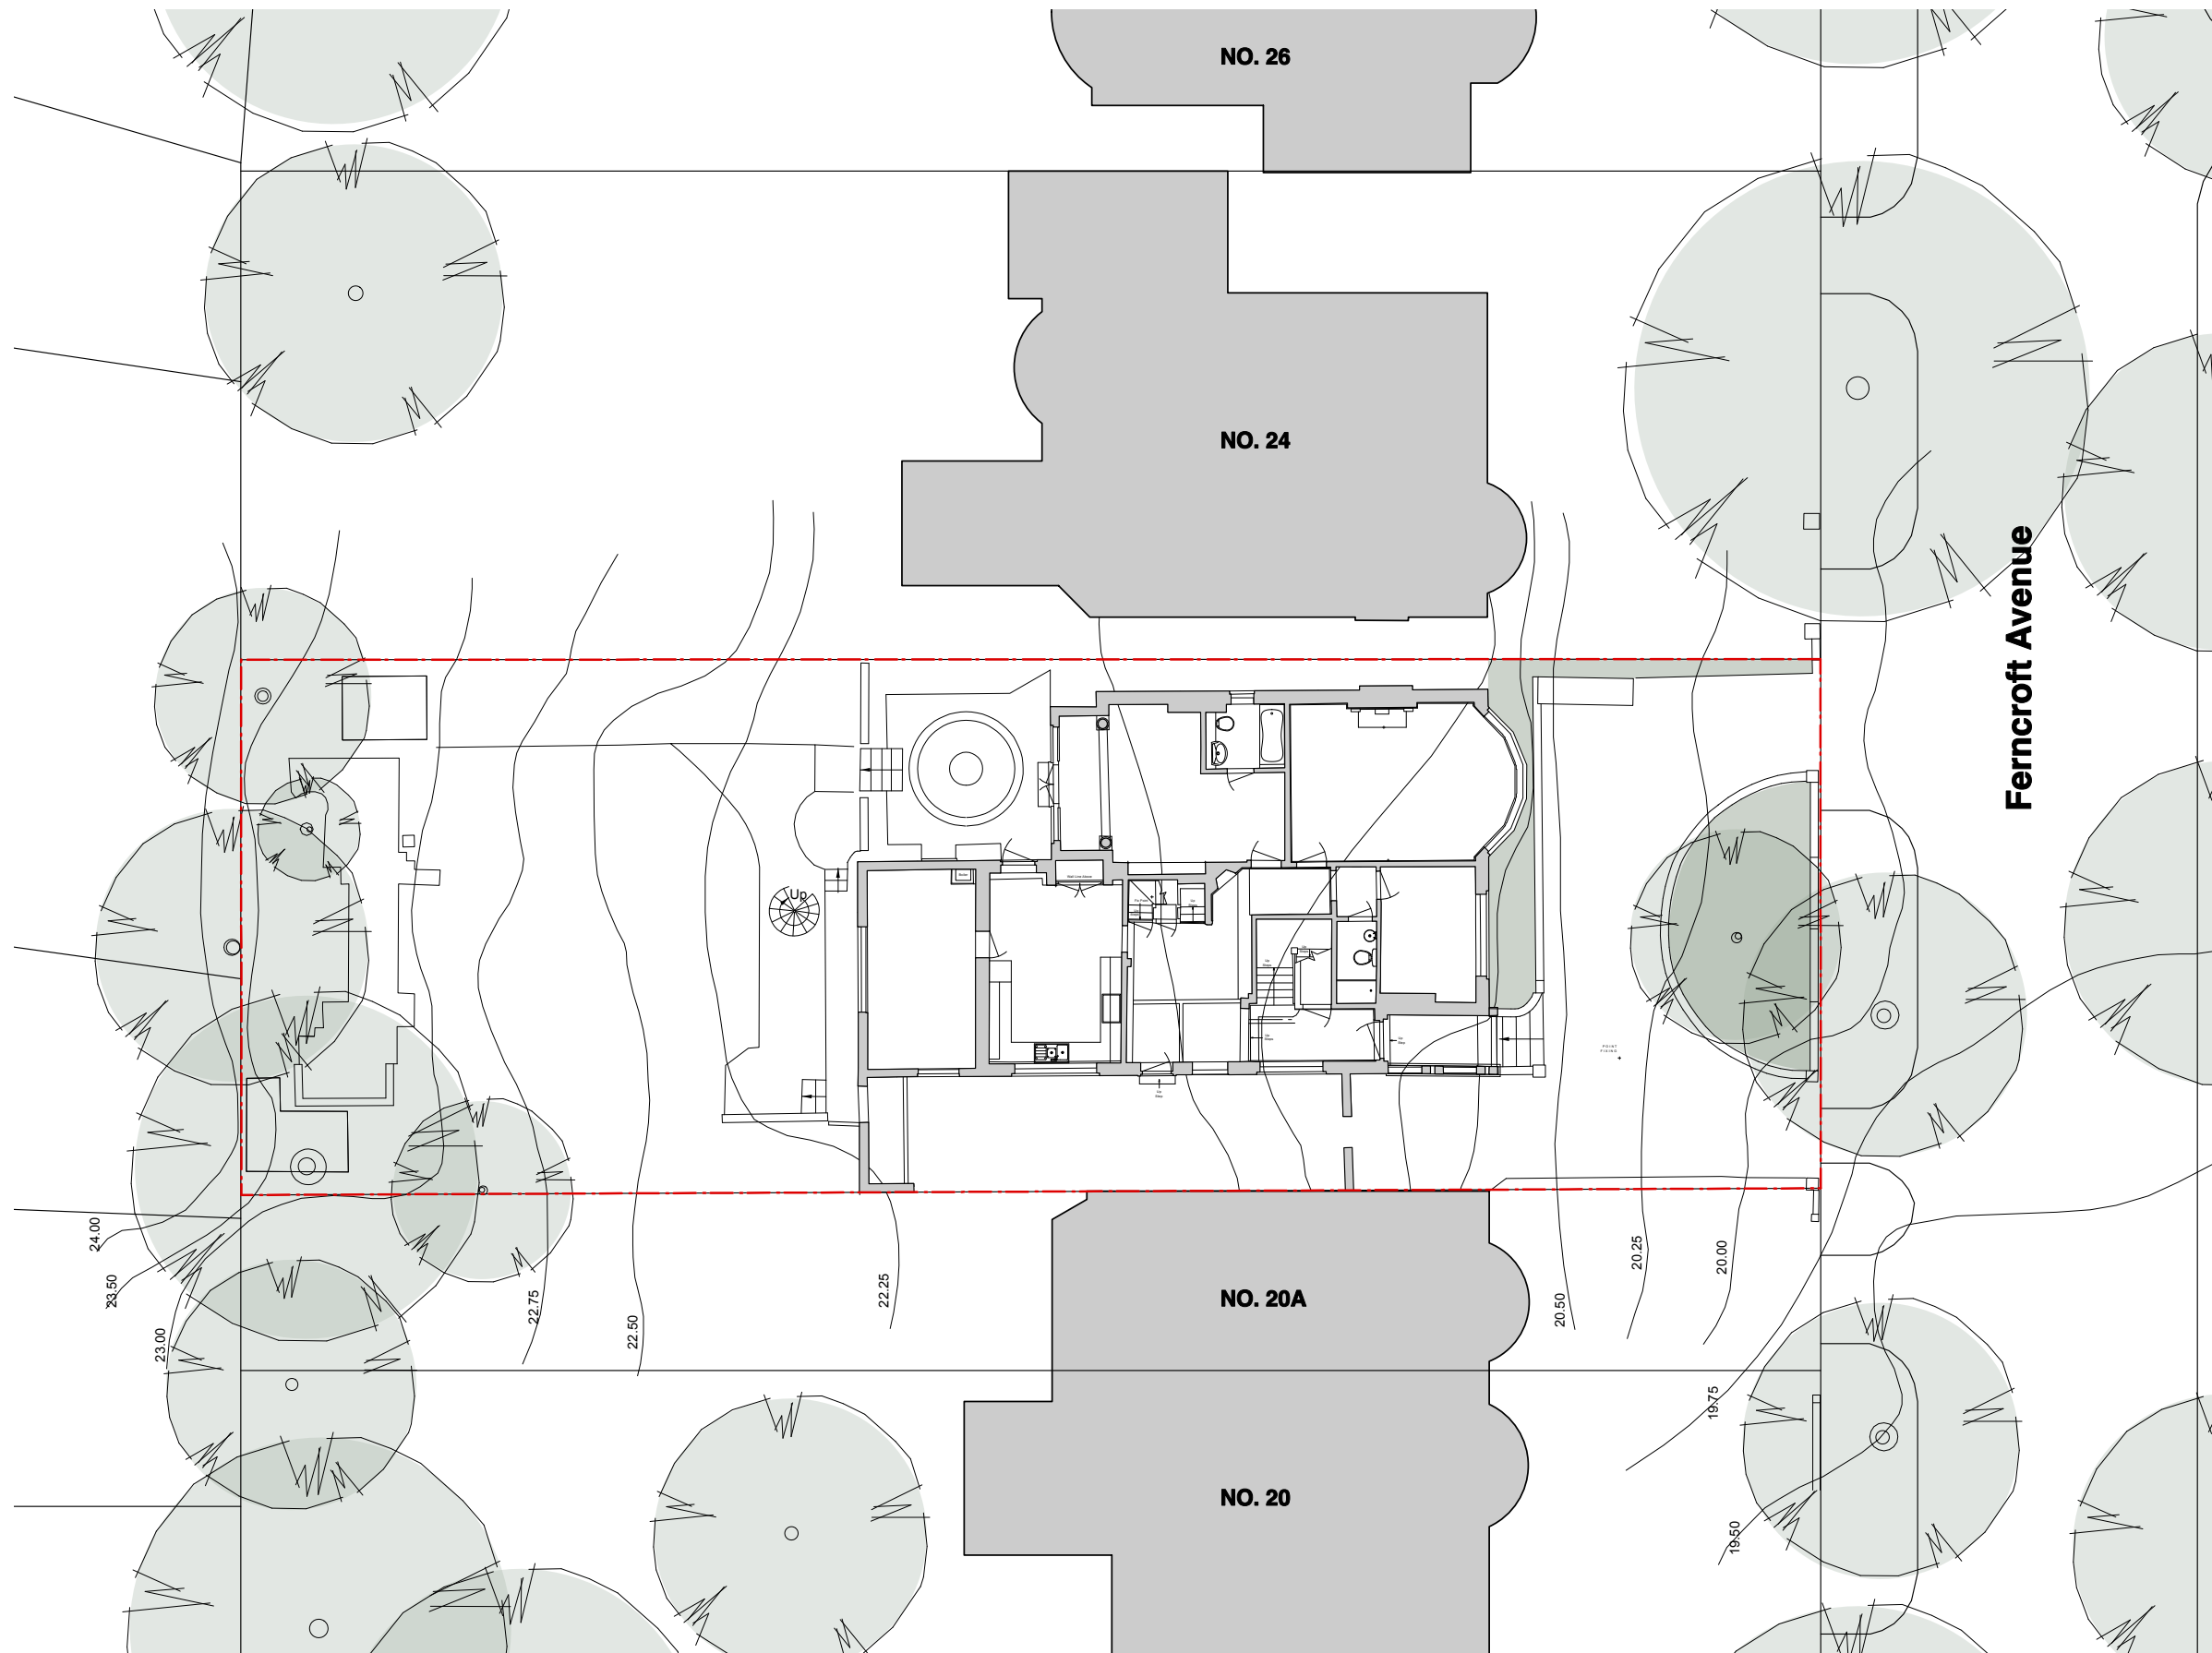

Fercroft Avenue

NO. 26

NO. 24

NO. 20A

NO. 20

01 Existing Site Plan (with contours)

S.02 1:200@A3

Revisions



Twenty First Architecture Ltd,
314 Goswell Road,
London,
EC1V 7AF
Tel: +44(0)20 7162 0282
www.21starchitecture.com

Client

Project
22 Fercroft Avenue
London

Drawing Title
Existing Site Plan
Contour Plan

Status Information Drawn CL Checked RD

Scale 1:100@A1/1:200@A3 Date Dec 2013

Drwg. No. 174_S_02 Revision -