



Do not scale off this drawing
Figured dimensions only to be used.

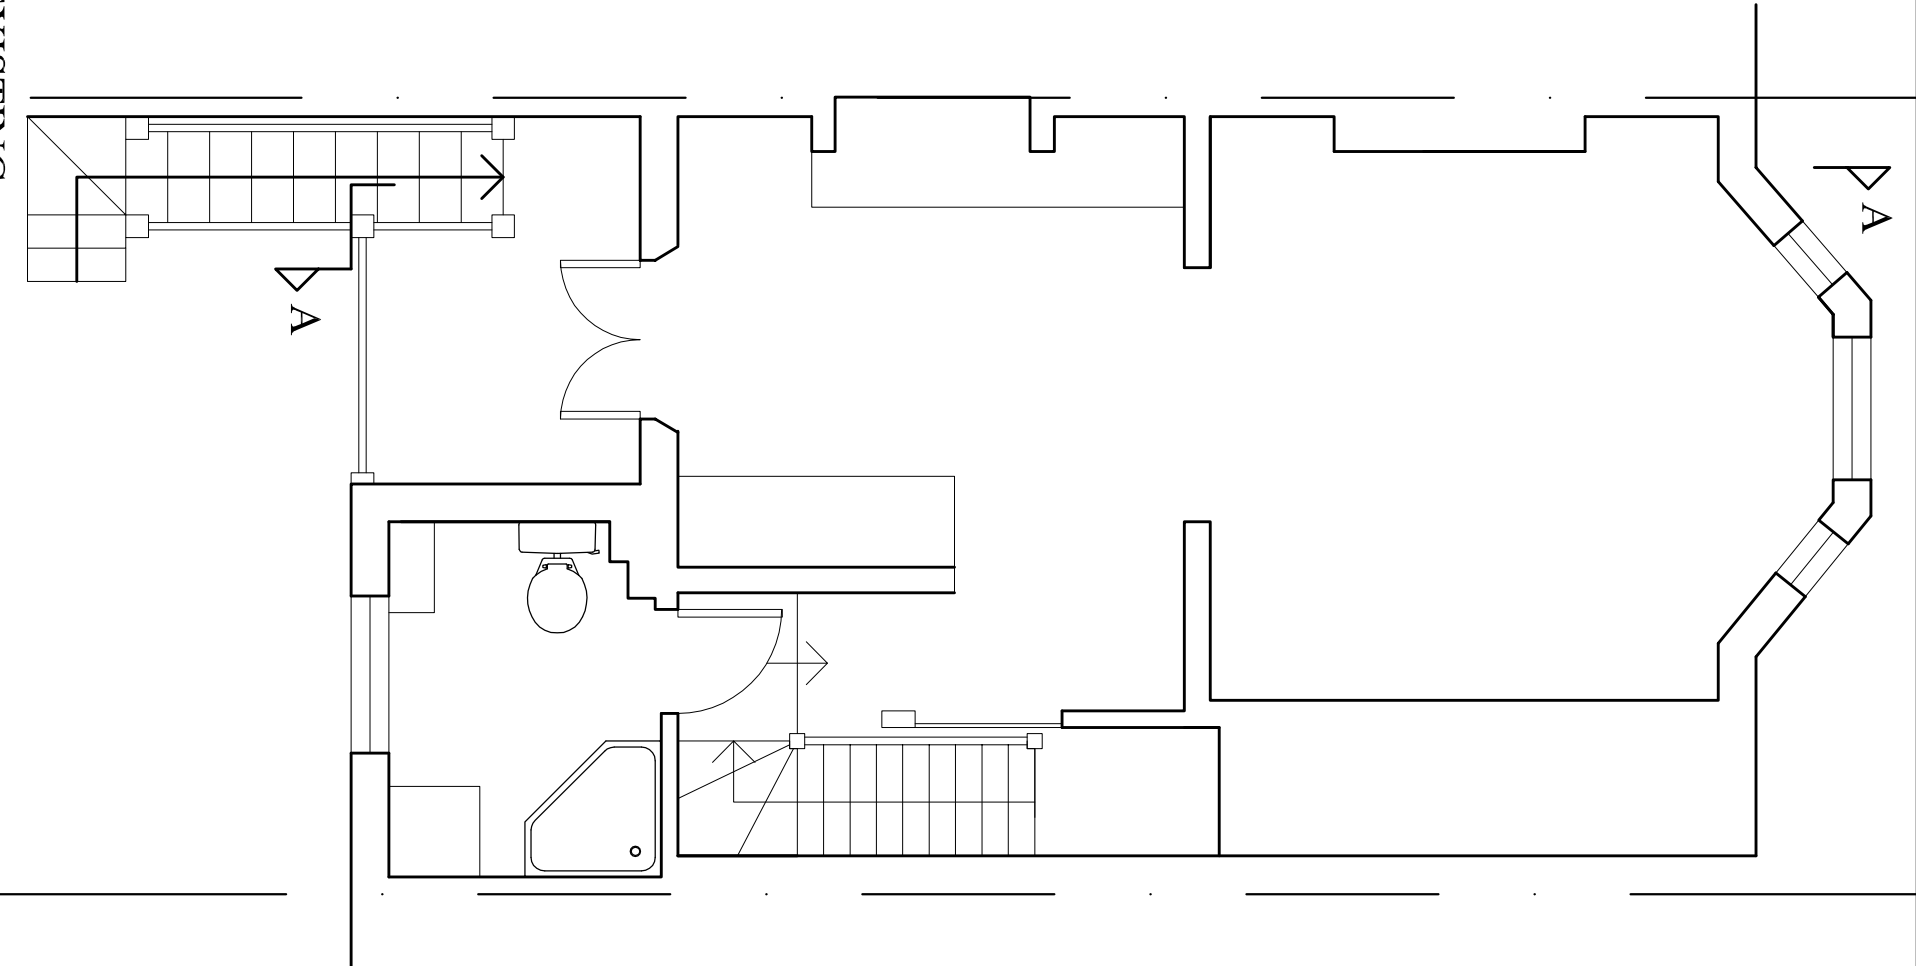

AS EXISTING

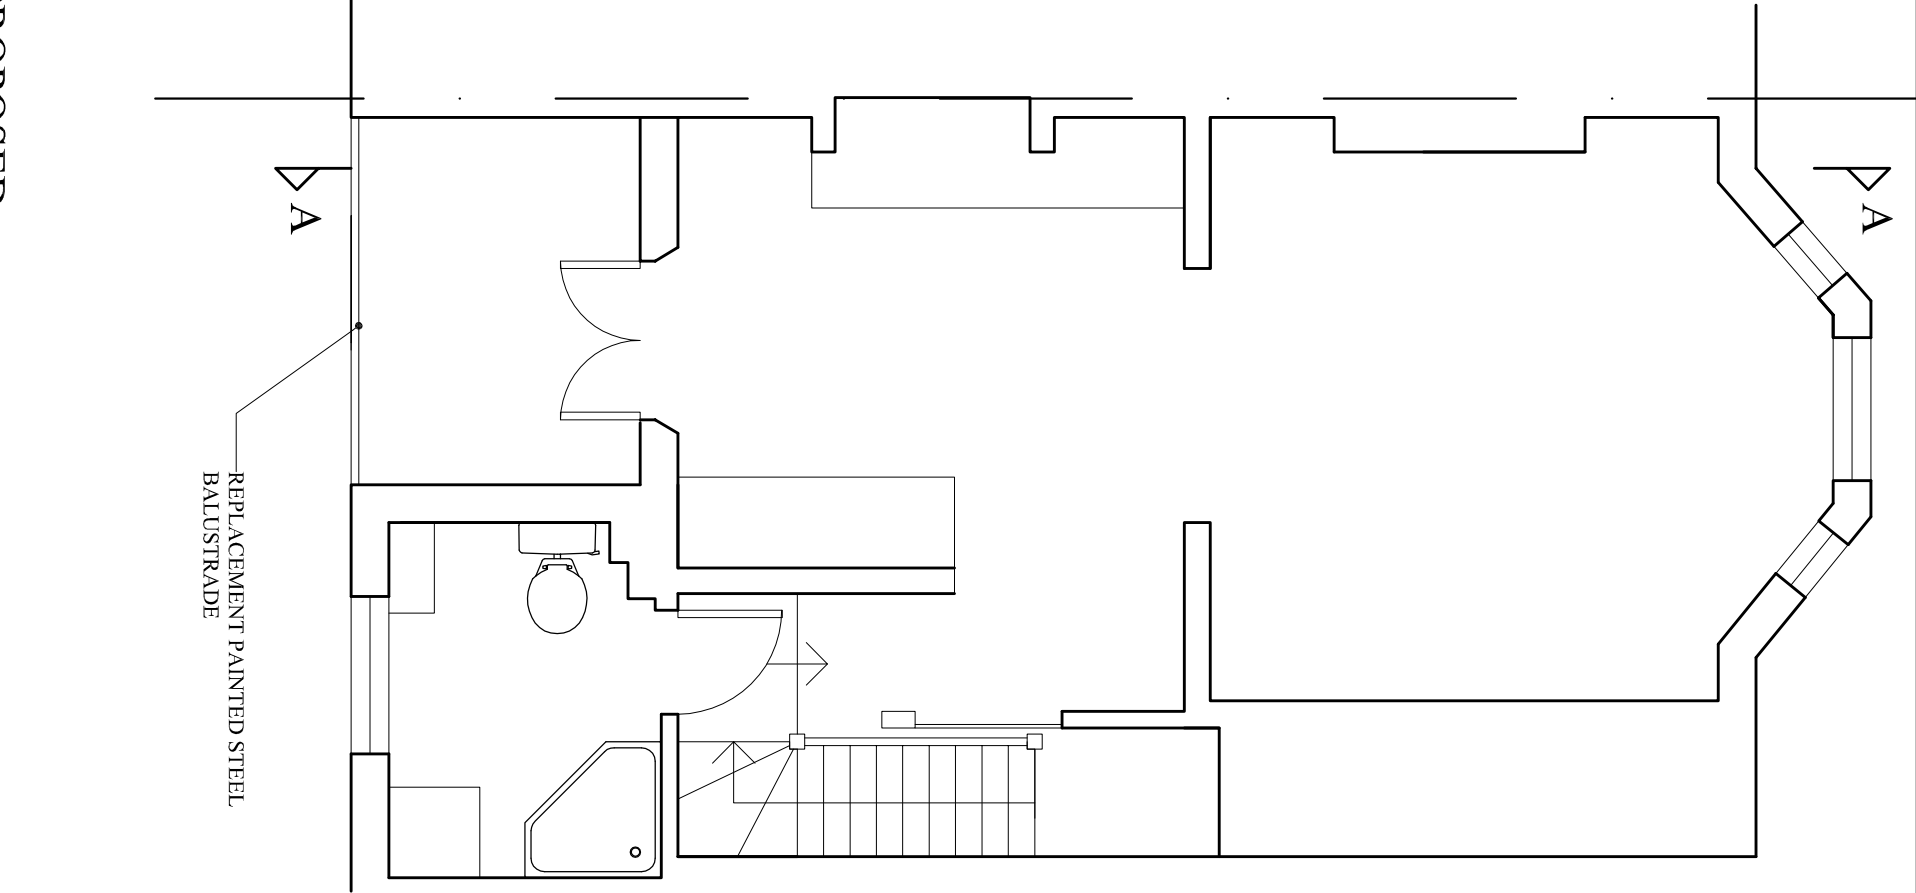

AS PROPOSED

Revision: Date: Notes:

| | | |
|--|--|--|
| | | |
| | | |
| | | |
| | | |

WATKINSON+COSGRAVE
CHARTERED BUILDING SURVEYORS
CONSULTANT STRUCTURAL ENGINEERS

LINTON HOUSE
39-51 HIGHGATE ROAD
LONDON NW5 1RT
Tel: 020 7485 6016 Fax: 020 7284 4058
Email: info@watcos.co.uk

Site Address:
8A GARDNOR ROAD
LONDON NW3

Drawing Title:
GROUND FLOOR PLAN

Date:
SEPTEMBER 2013

Scale:
1:50 @ A3

Drawing No:
4676/P4

Drawn By:
NS

Revision No:
D