


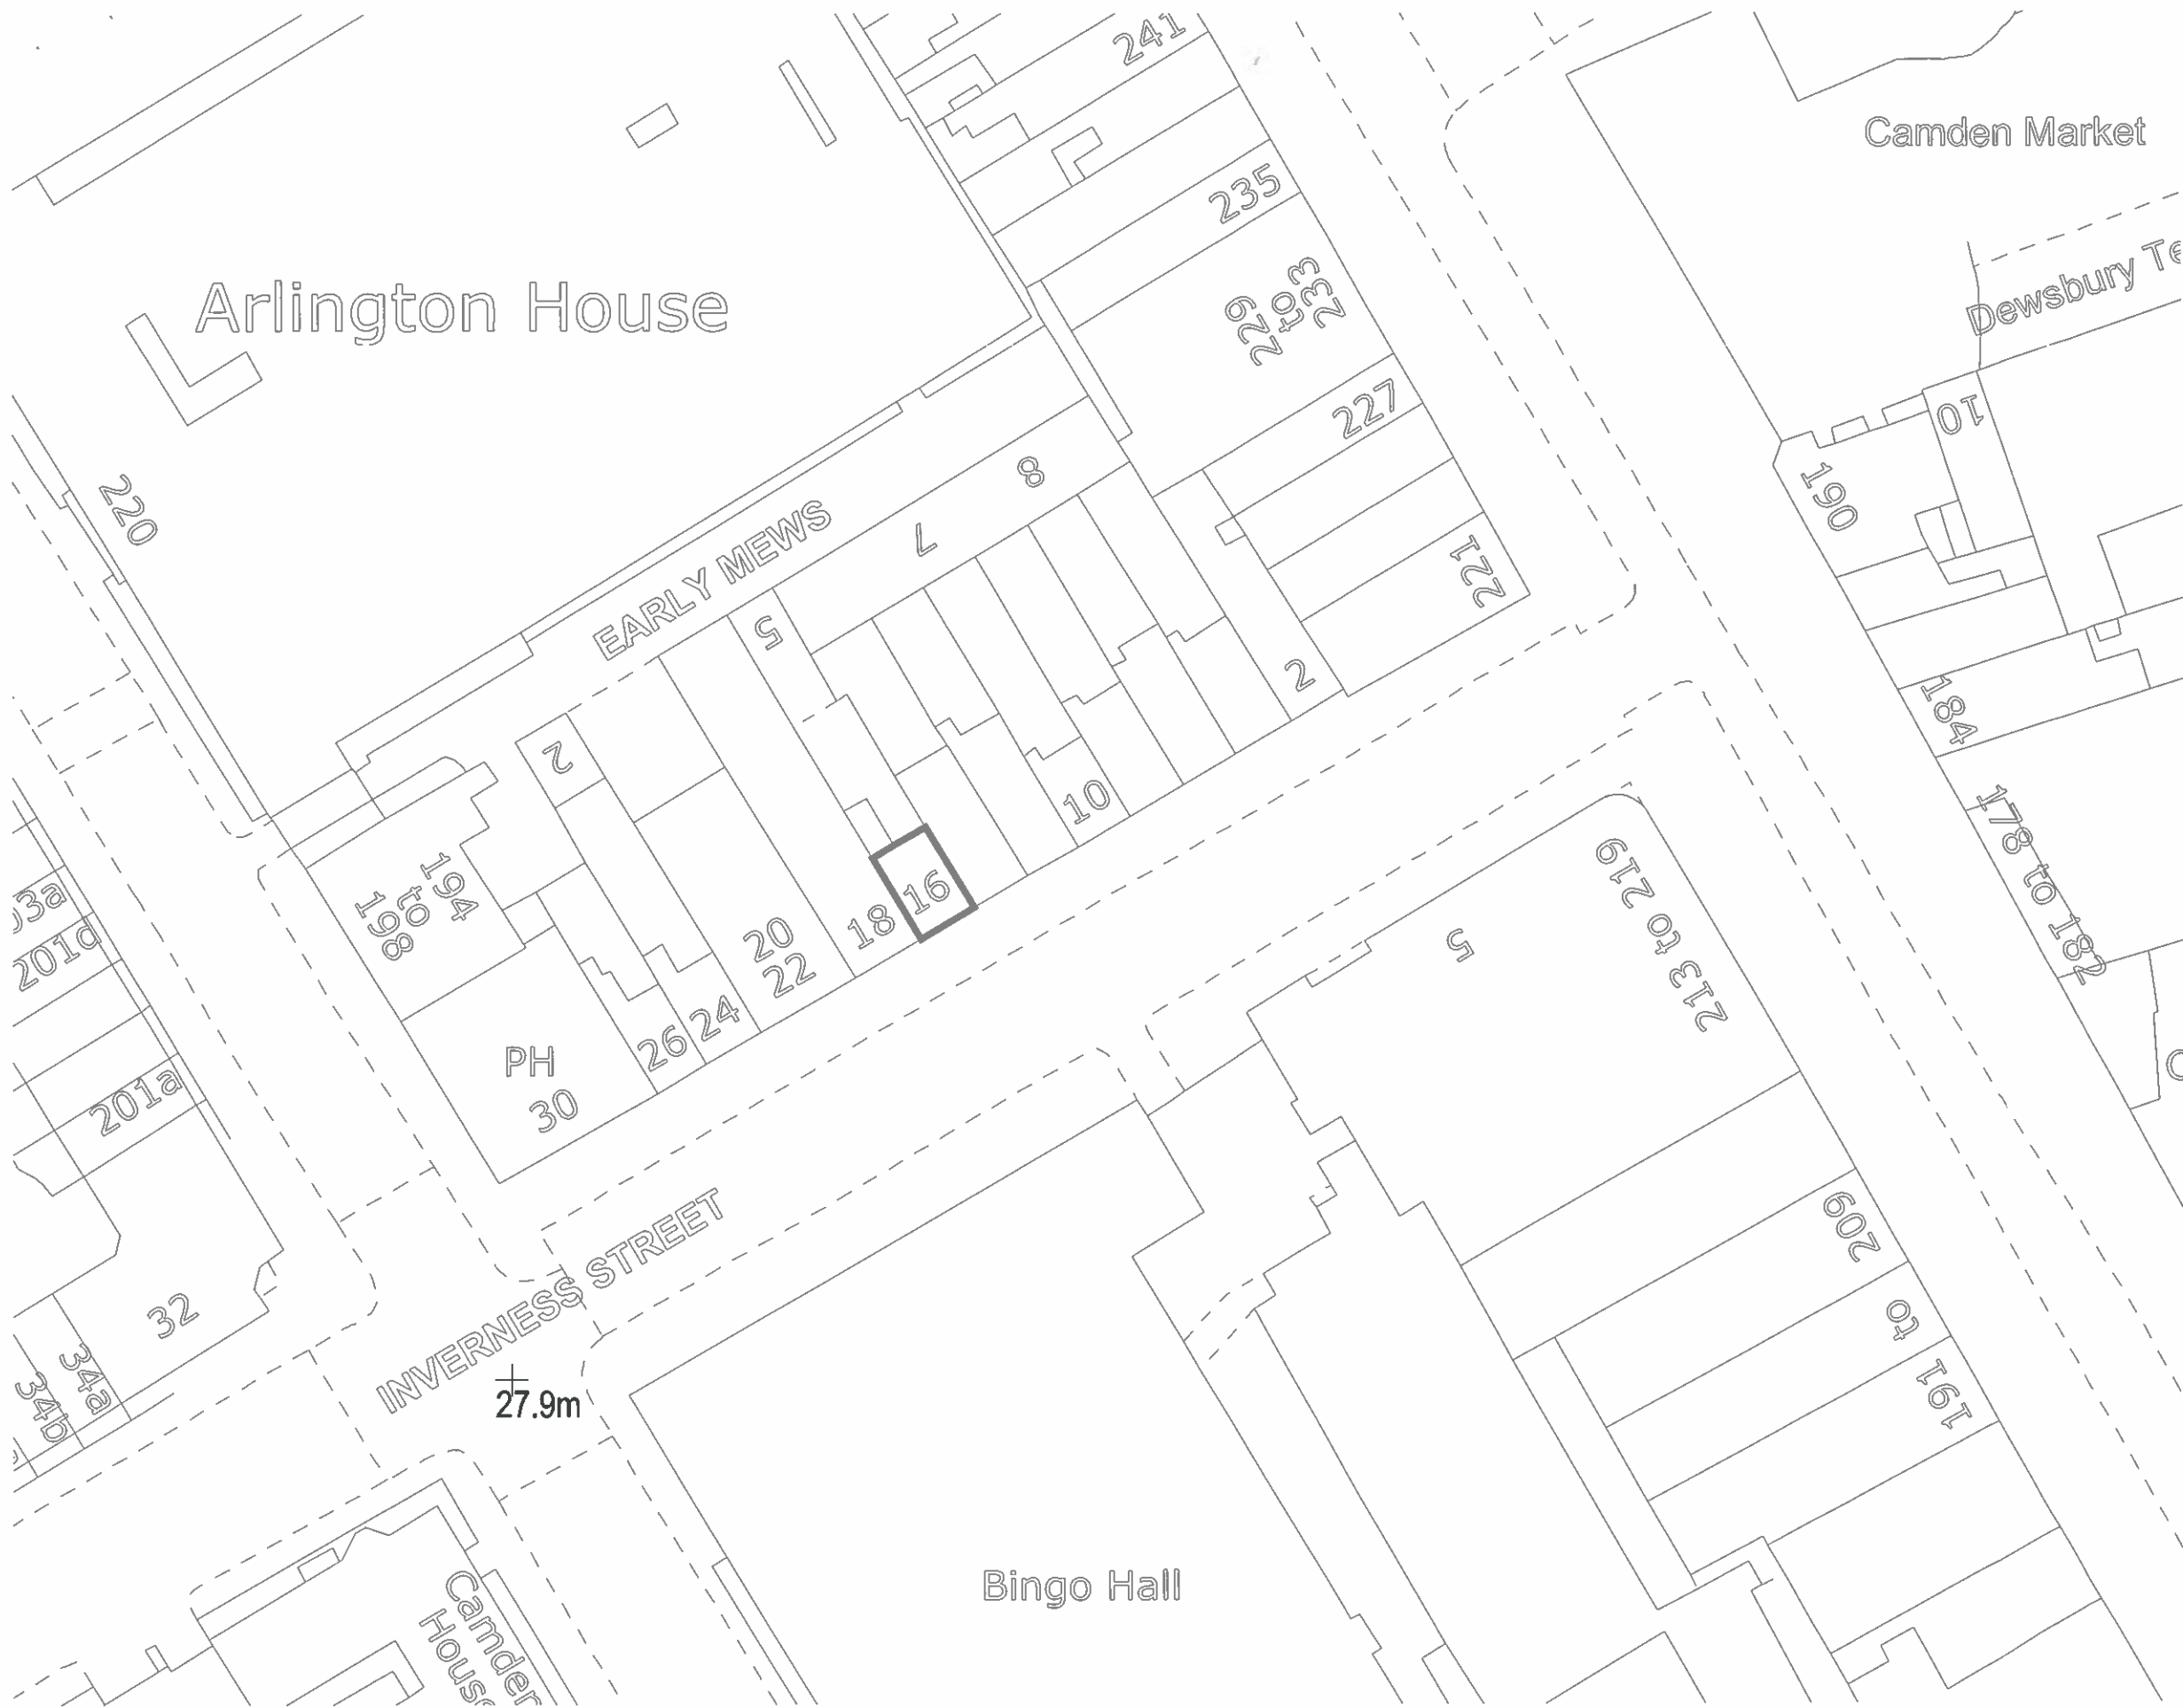

Contemporary Design Solutions



46 Great Marlborough Street
London
W1F 7JW
Telephone: 020 7494 9006 Fax: 020 7494 4944

Client

HALLMARK PROPERTY GROUP

Project Title

PERMITTED DEVELOPMENT APPLICATION
16 INVERNESS STREET
LONDON
NW1

Drawing Title


OS Site Location Plan

Scale	1: 500@A3	Date	16.12.2013
Drawn	SN	Checked	CT
Drawing No.	Rev.		


A(SO)001



Ground Floor Entrance

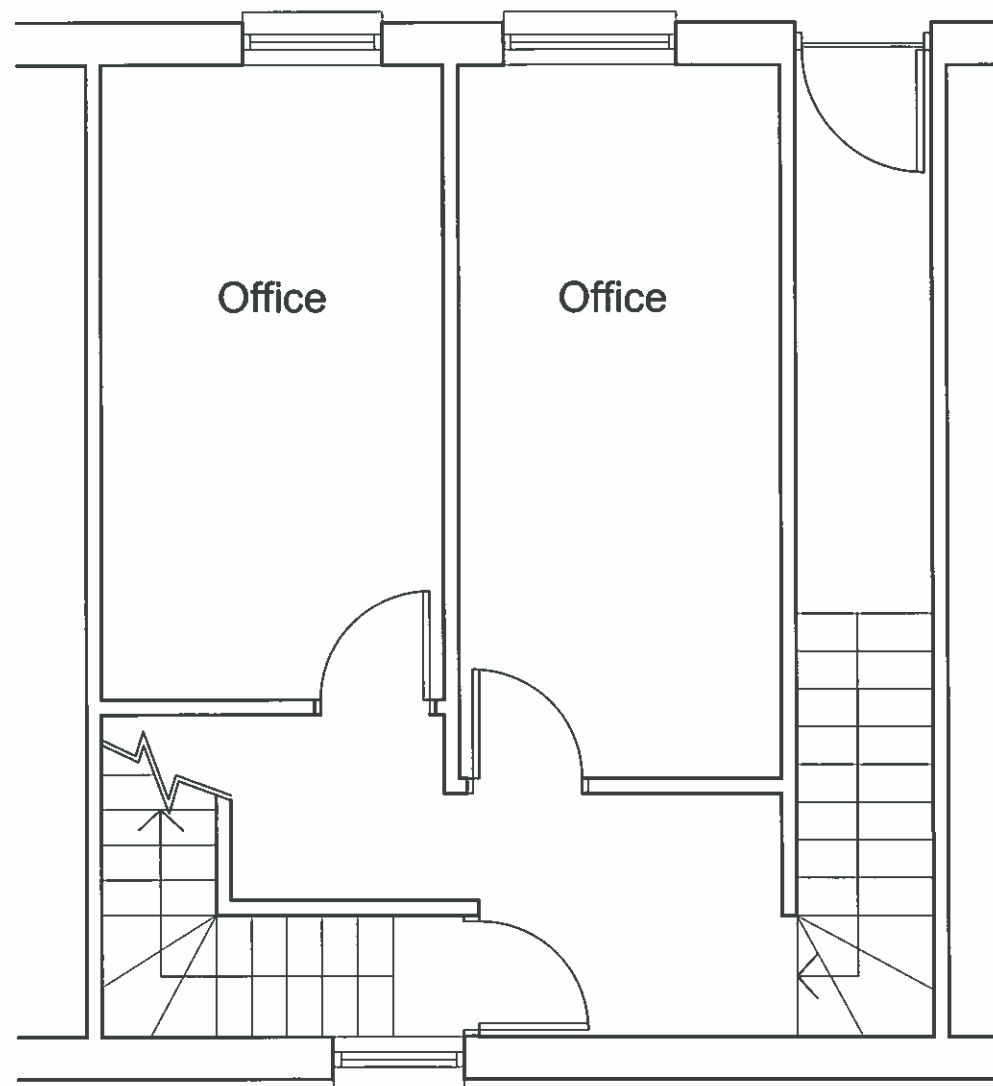

Existing First Floor

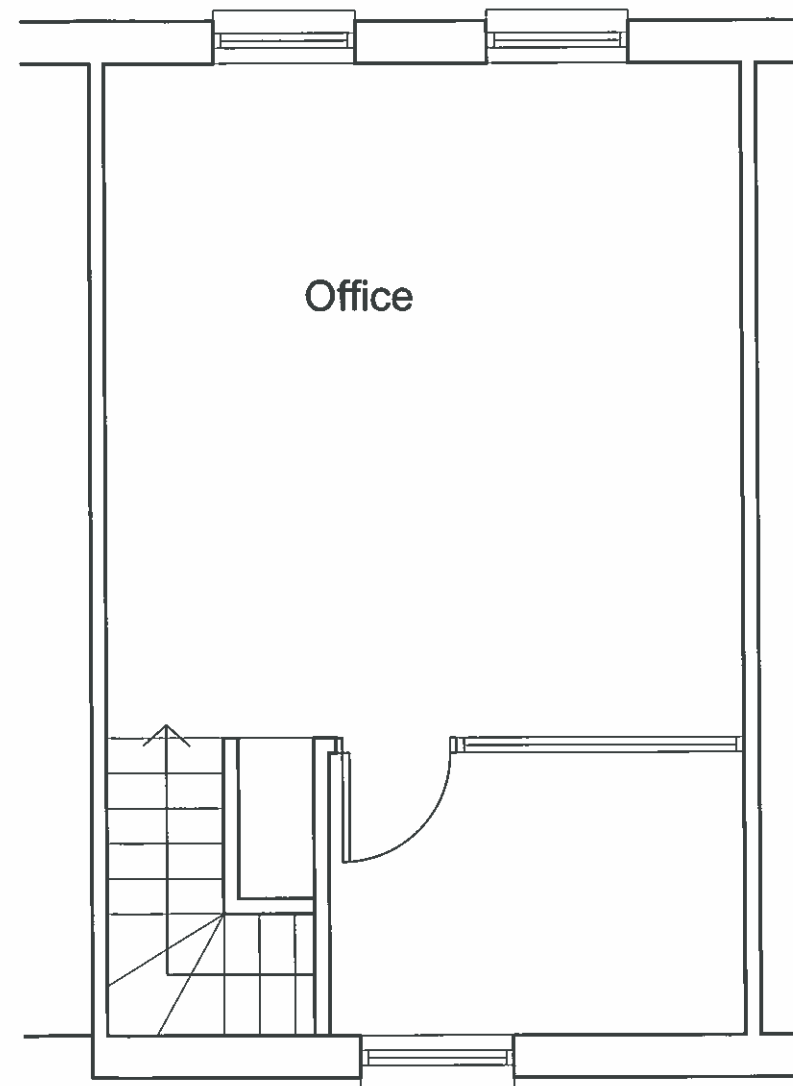

Existing Second Floor



Contemporary Design Solutions



45 Great Marlborough Street
London
W1F 7JW
Telephone: 020 7494 9000 Fax: 020 7494 4944

Client

HALLMARK PROPERTY GROUP

Project Title

PERMITTED DEVELOPMENT APPLICATION
16 INVERNESS STREET
LONDON
NW1

Drawing Title

Existing First & Second Floor Plans

Scale 1: 50@A3

Date 16.12.2013

Drawn SN

Checked CT


Drawing No.

Rev.


A(SO)100



Ground Floor Entrance

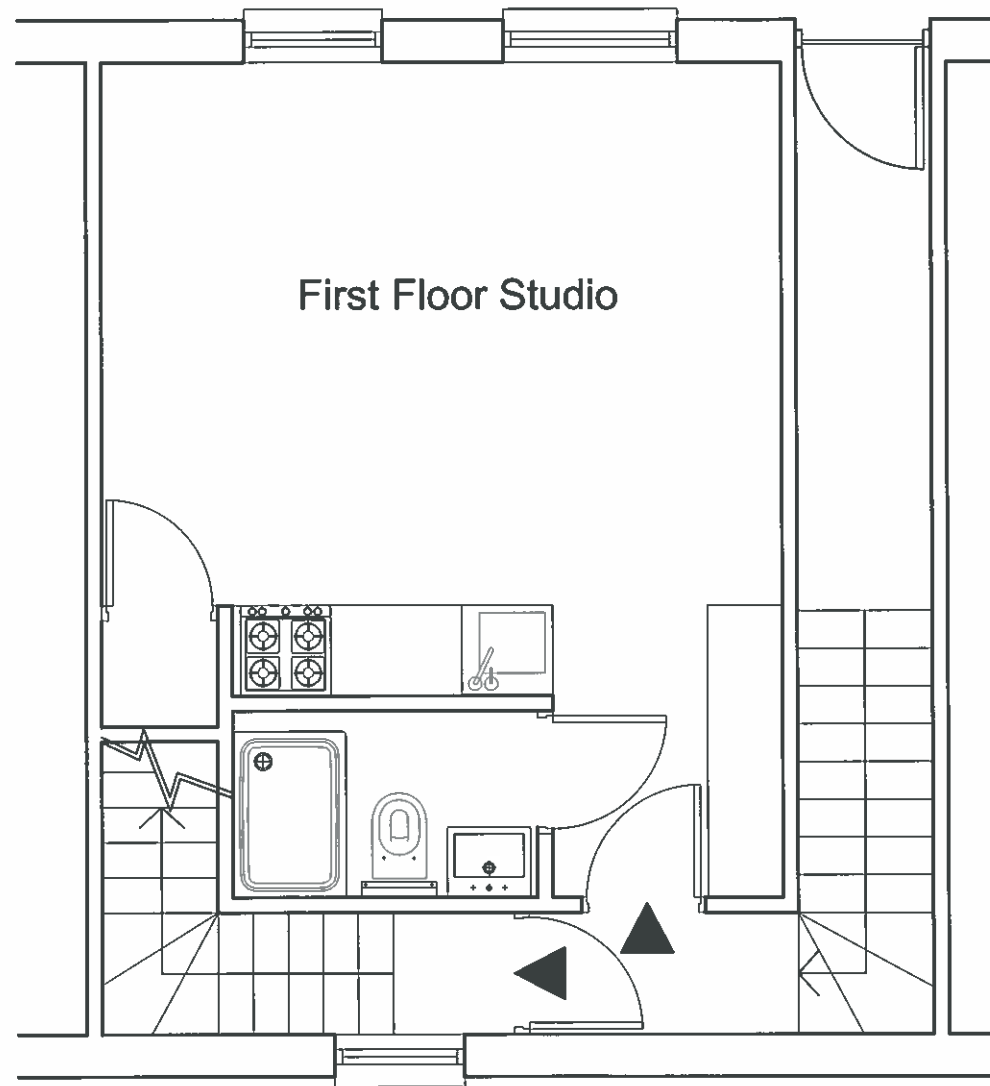

Proposed First Floor

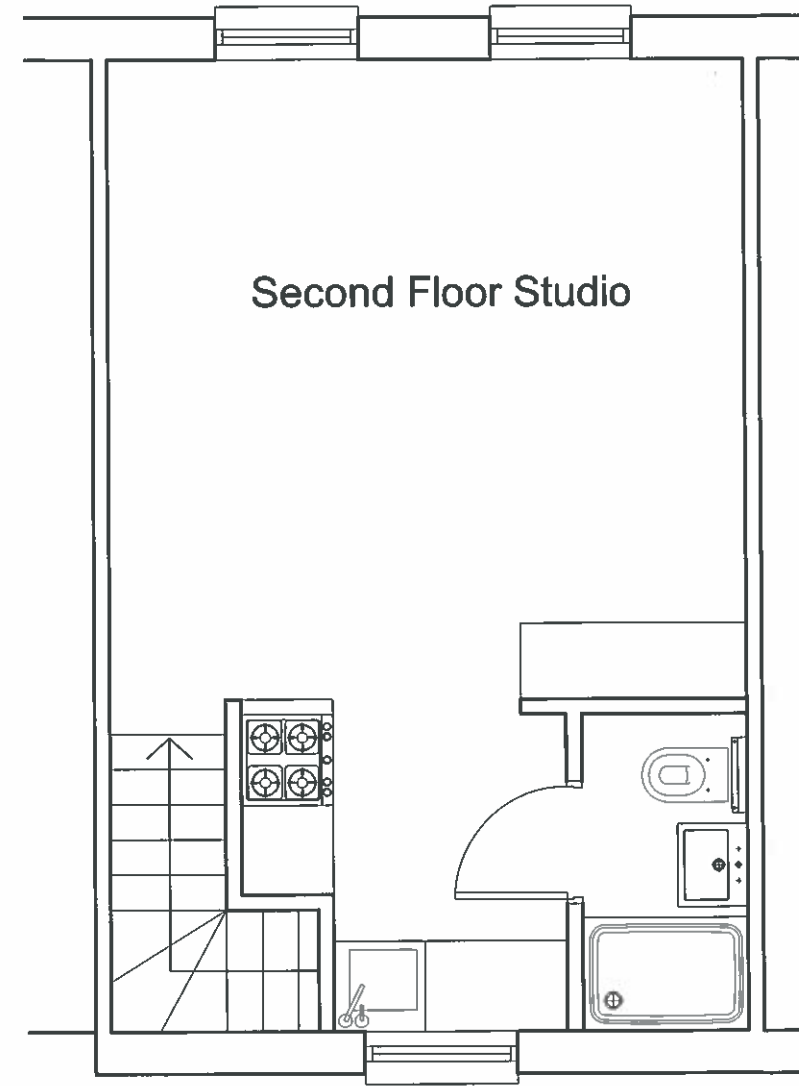

Proposed Second Floor



Contemporary Design Solutions



46 Great Marlborough Street
London
W1F 7JW
Telephone: 020 7494 9000 Fax: 020 7494 4944

Client

HALLMARK PROPERTY GROUP

Project Title

PERMITTED DEVELOPMENT APPLICATION
16 INVERNESS STREET
LONDON
NW1

Drawing Title

Proposed First & Second Floor Plans

Scale 1: 50@A3 Date 16.12.2013

Drawn SN Checked CT
Drawing No. Rev.

A(GA)100