



Rear Elevation/ Section G-G



Scale Bar - Plans, Elevations & Sections

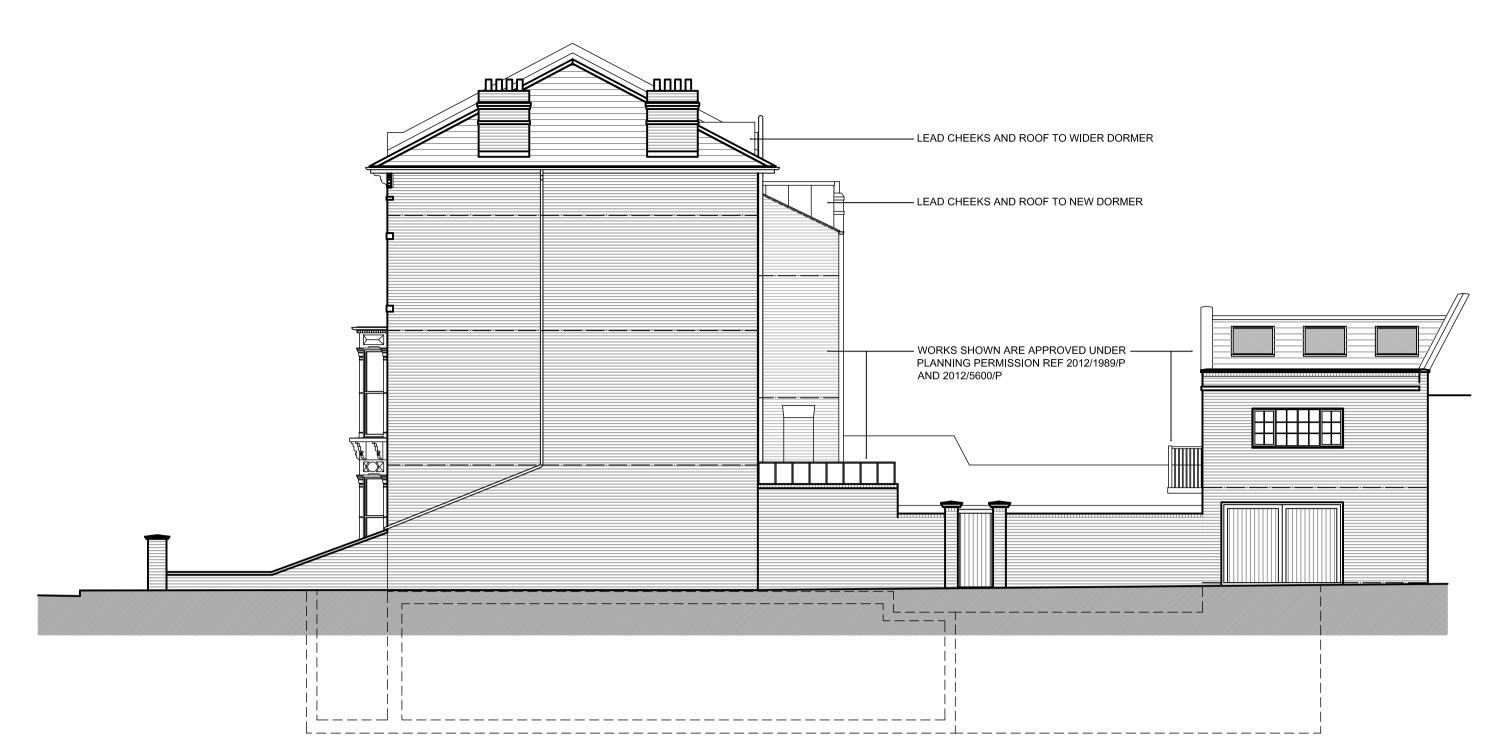

Side Elevation

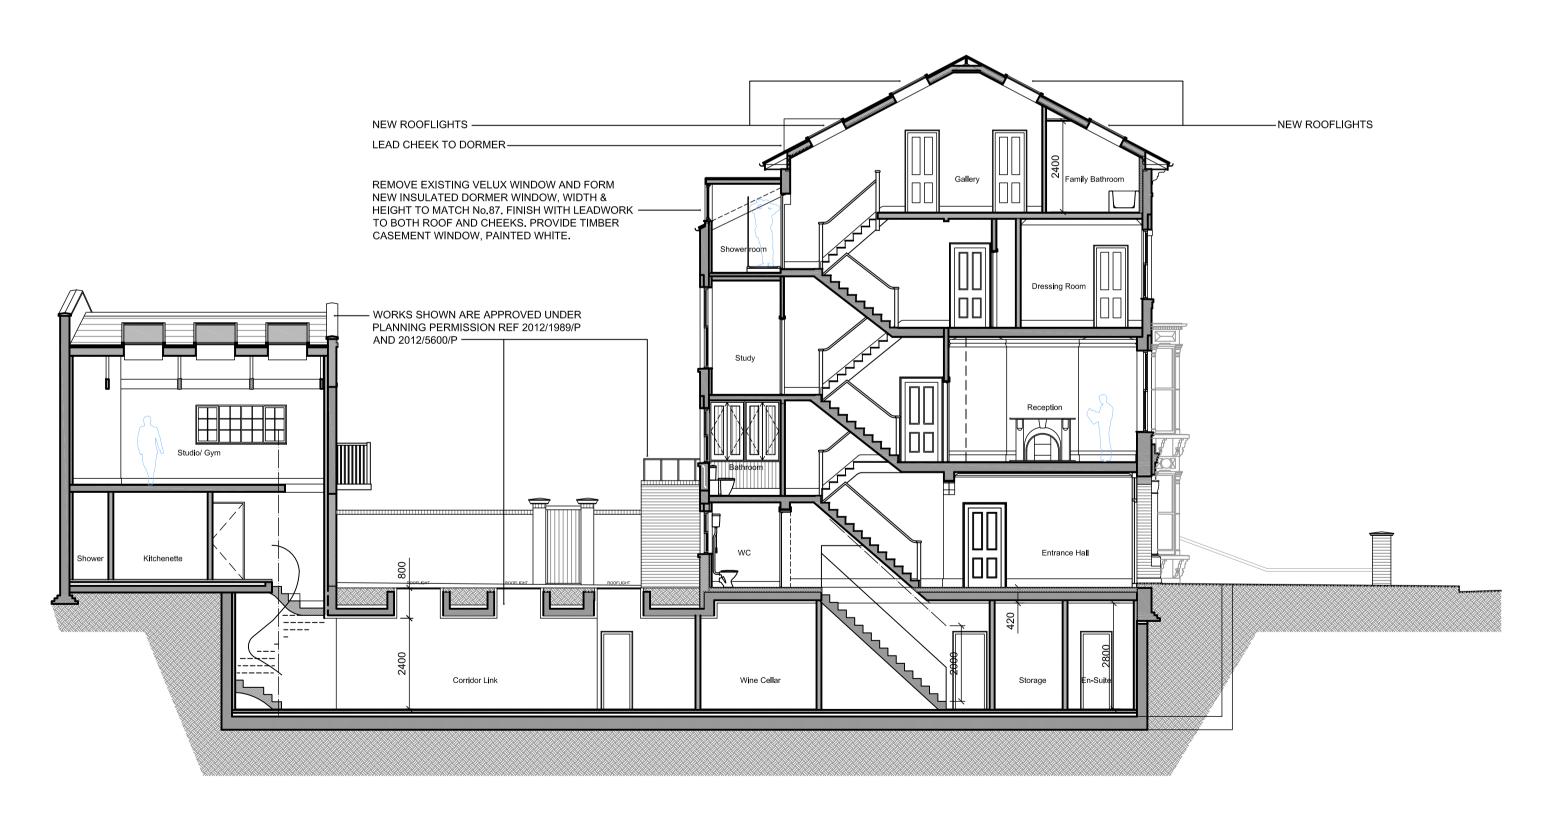

Section A-A

	STAC Architecture Limited	Client	General Notes:		Drawing Notes:	tusRevision Date	Drawing Status	Drawn	Checked	Date	Scale
	www.stac-architecture.com	Mr S Fenton	All dimensions to be checked on site prior to commencement of any This drawing is to	is to be read in conjunction with all other architects		P1 ISSUED FOR PLANNING 08.11.13	FOR PLANNING	DS		08.10.13	1:100@A1
ACarchitecture	info@stac-architecture.com SNAITH + THRUSH ARCHITECT COLLABORATION	Project Rear Extension and Internal Alterations 85 South Park Hill, London. NW3 2SP	Sizes of and dimensions to any structural elements are indicative only. See structural engineers drawings for actual sizes / dimensions. Sizes of and dimensions to any service elements are indicative only. See service engineers drawings for actual sizes and dimensions Any discrepancies other contract info	ecifications and all other consultants' information. y systems shown on this drawing are to be installed ordance with the manufacturers / suppliers recommended ncies between information shown on this drawing and any tinformation or manufacturers / suppliers tions is to be brought to the attention of the architect.		P3 REAR UPPER DORMER WIDTH AMENDED 07.01.14	GENERAL ARRANGEMENT ELEVATIONS AND SECTIONS AS PROPOSED	Project 0130	Reference	Number 02	Revision P3